


EXISTING SHOPFRONT PLAN




PROPOSED SHOPFRONT PLAN

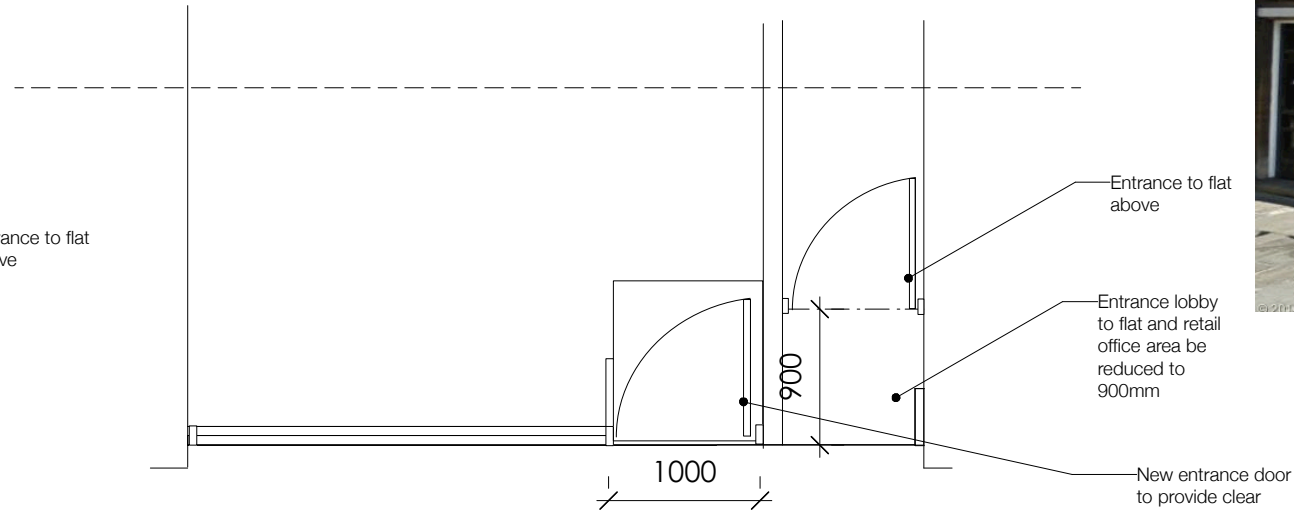

EXISTING SHOPFRONT



EXISTING SHOPFRONT ELEVATION

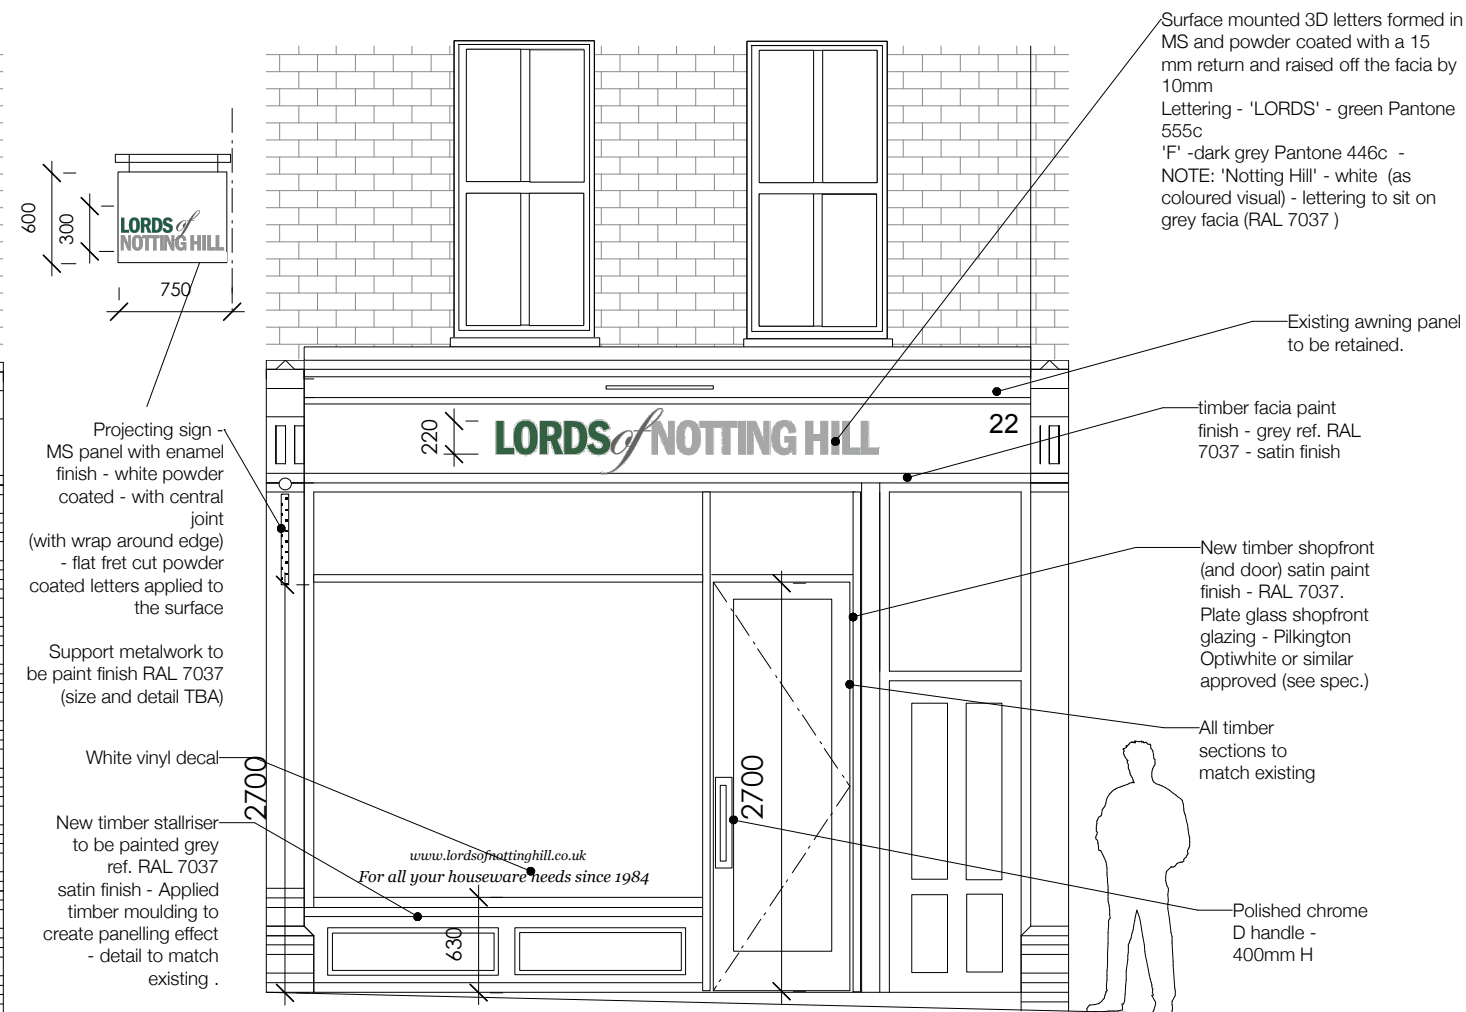

PROPOSED SHOPFRONT ELEVATION

	Revisions	Ref. / Date	 <p>4 Meadow Close Petersham Surrey TW10 7AJ ↑ +44 (0) 20 8332 0648</p>	LORDS OF NOTTINGHILL 22 Heath Street, Hampstead	Job Title	Date 01.10.14
				Proposed and existing shopfront	Drawing Title	Scale 1:50 @ A3
					No 332/LNH/02C	Rev