

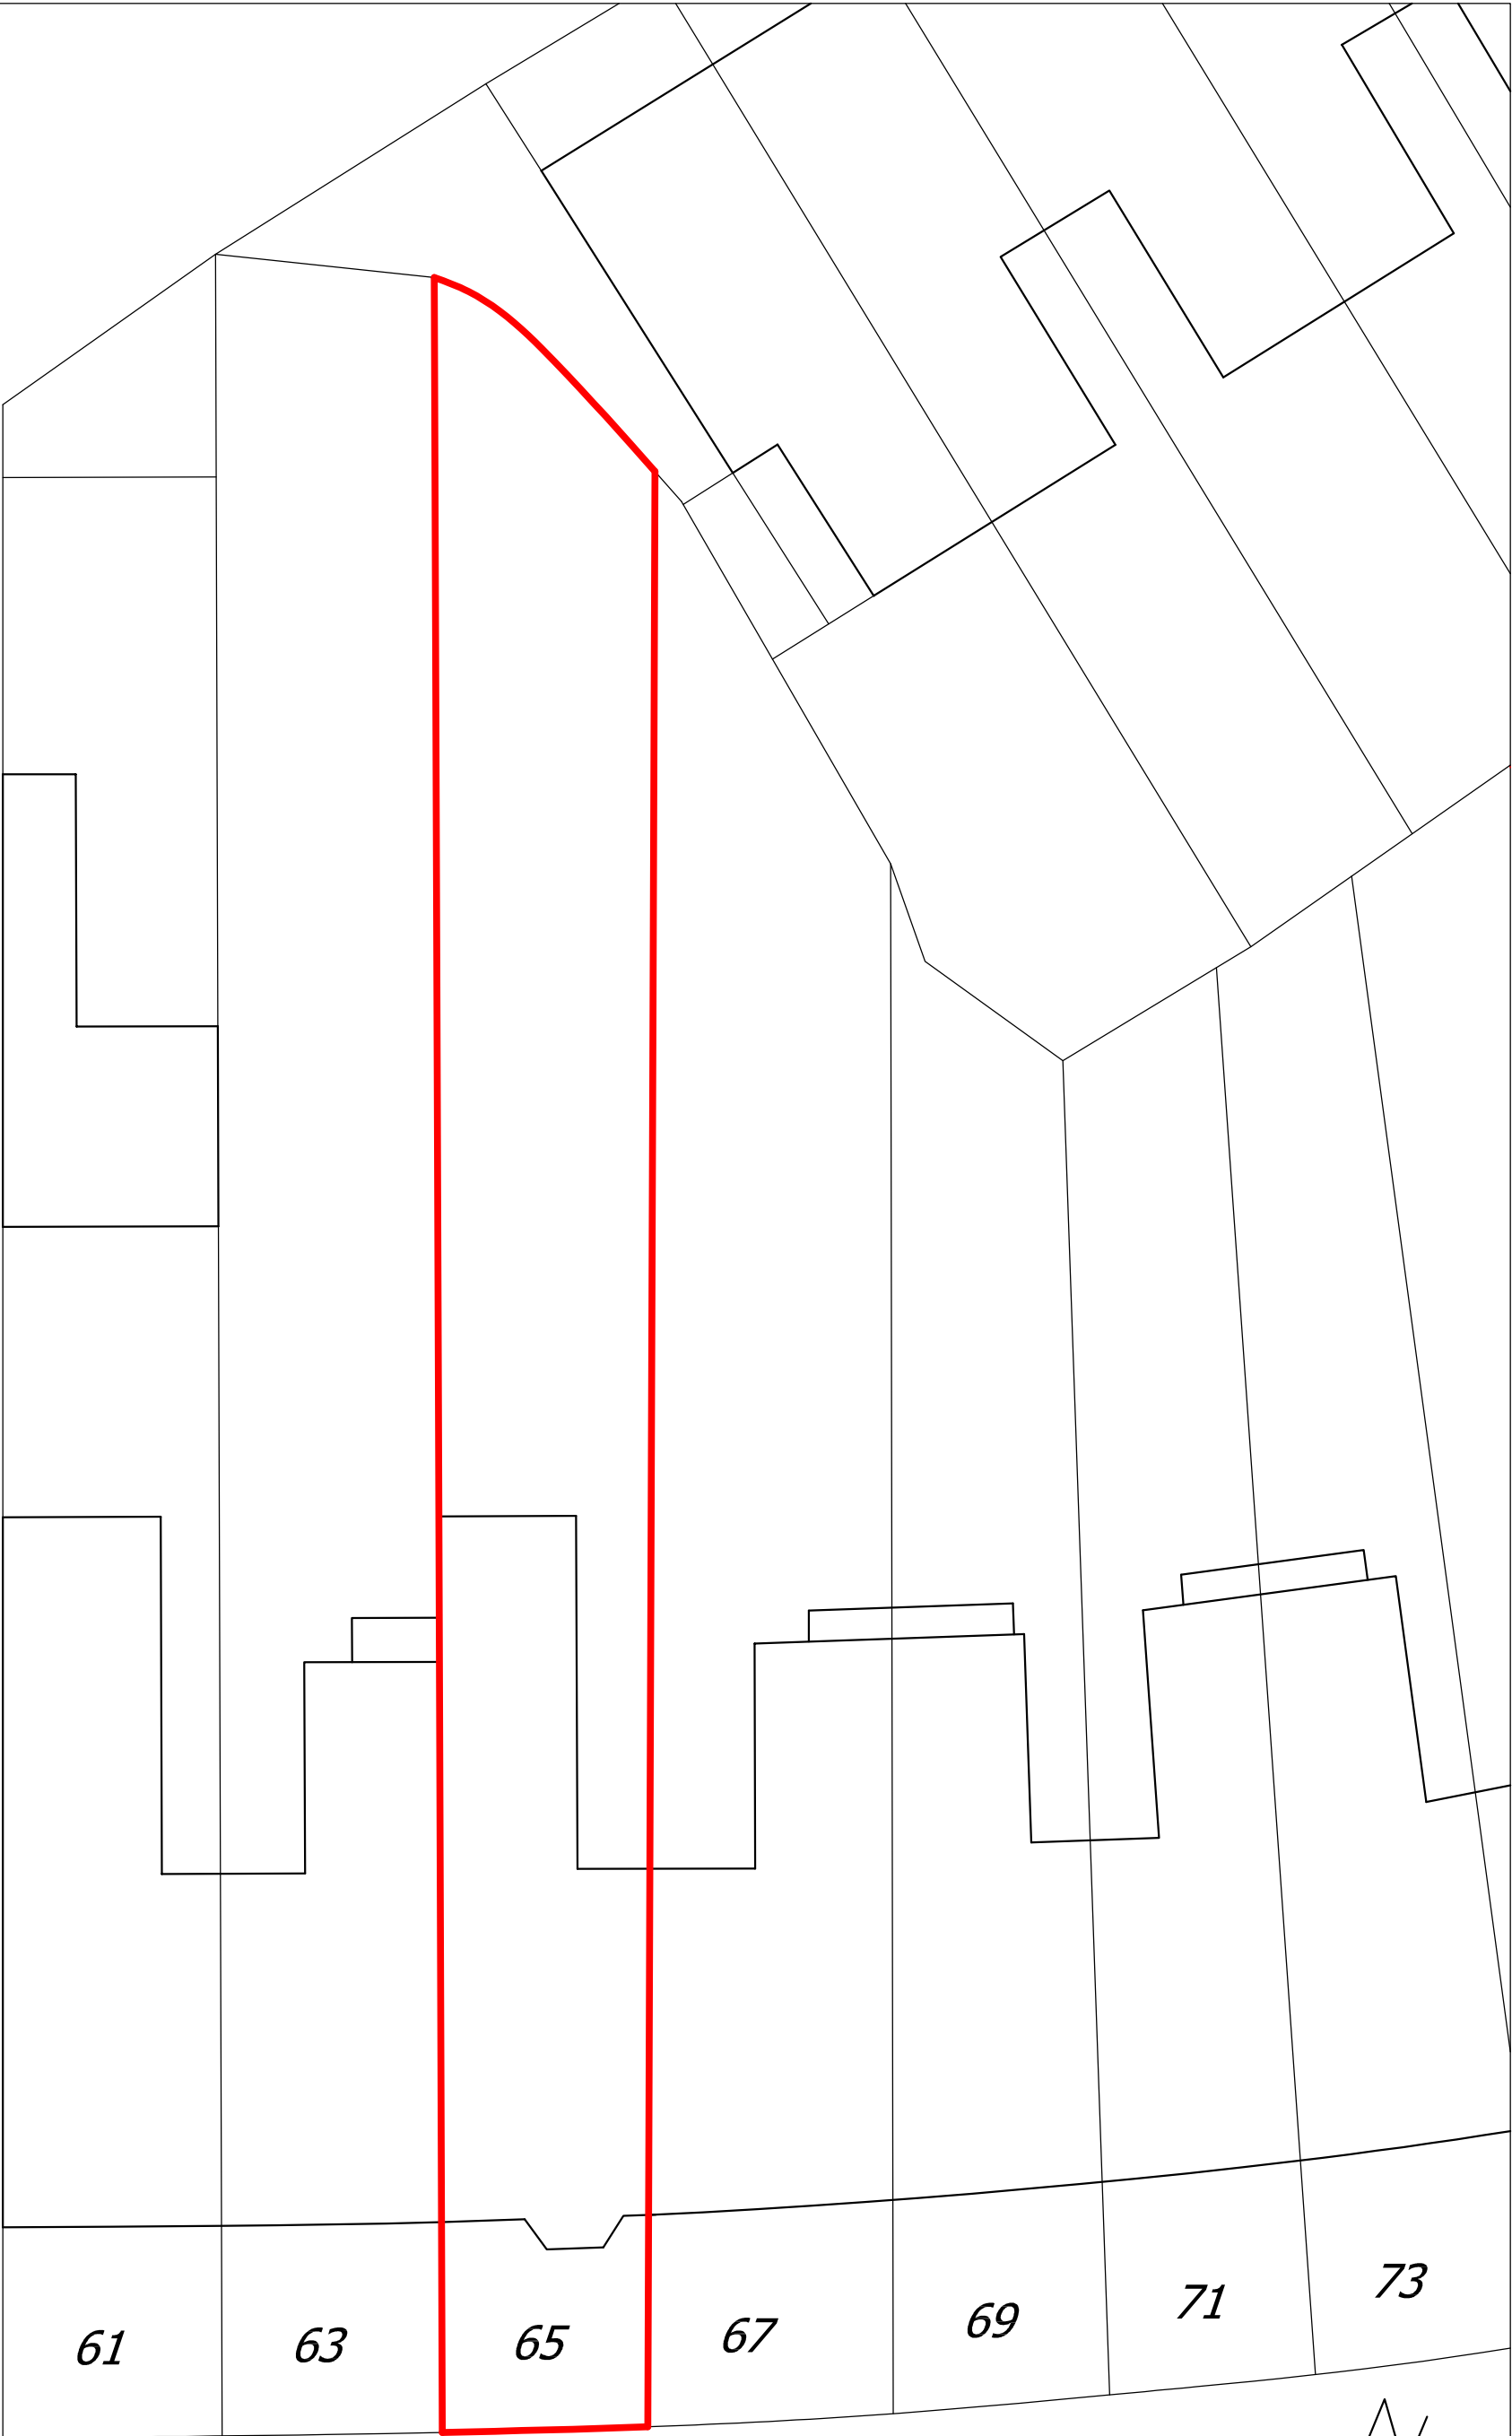


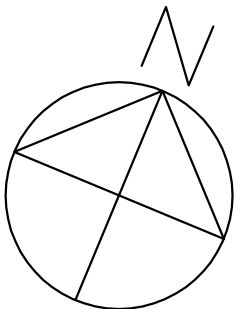

HILLFIELD ROAD

AGAMEMNON ROAD

PROPOSED SITE PLAN

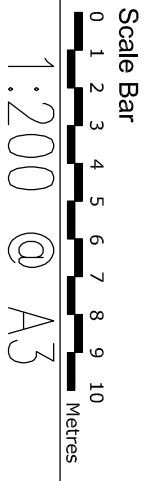

THE GILLETT MACLEOD PARTNERSHIP
Chartered Architects & Town Planning Consultants
1 High Road Old Eastcote Pinner Middlesex HA5 2EW Tel. 0208 868 1333

Drwg. No.	14/2812/3
Scale	1:200@A3
Date	03/06/14
Drawn by	A.Razick

REVISION	
	grower

65 HILLFIELD ROAD, LONDON, NW6 1QB