




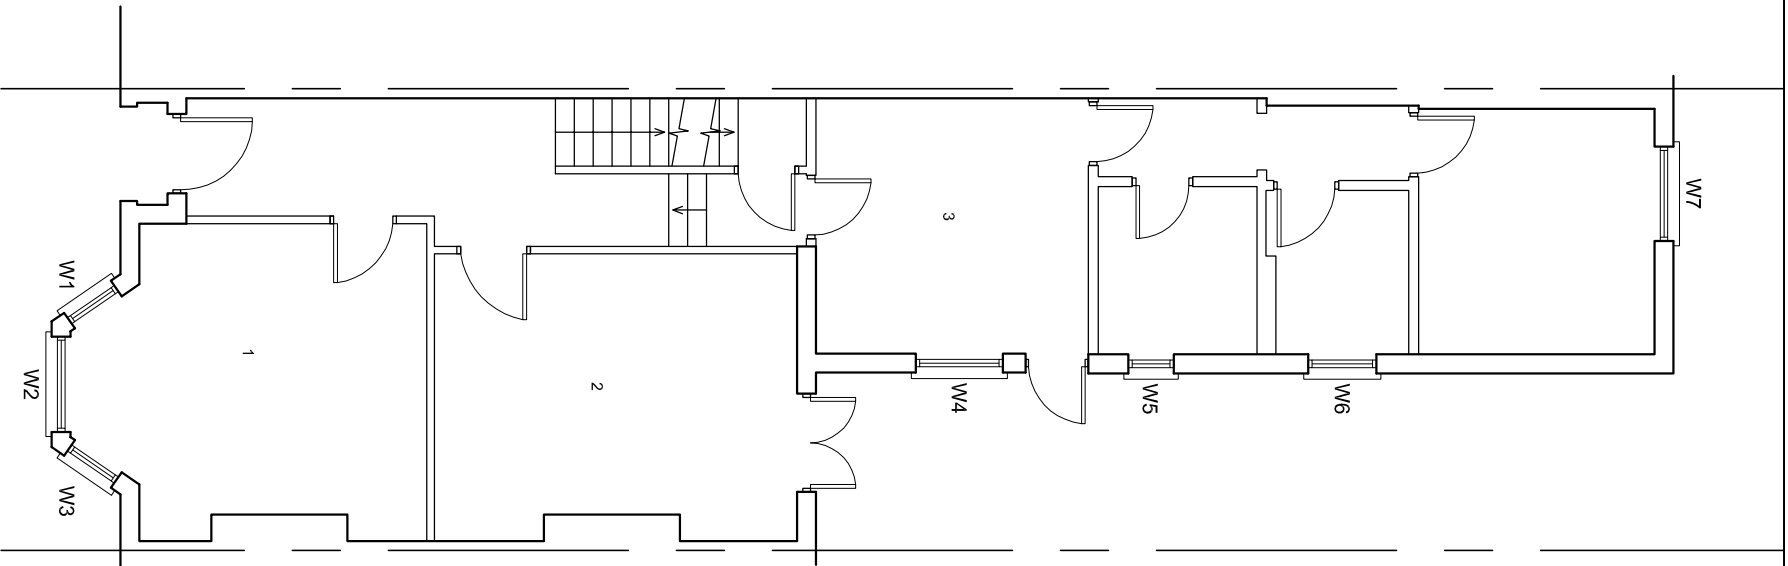

GROUND FLOOR PLAN

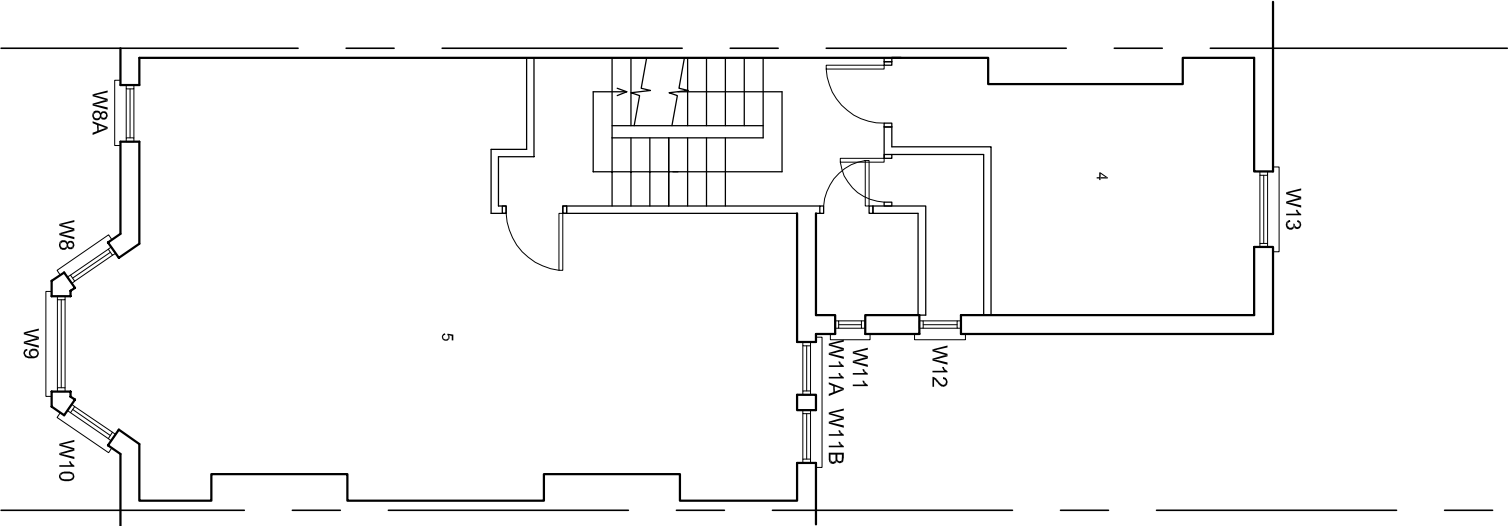


FIRST FLOOR PLAN

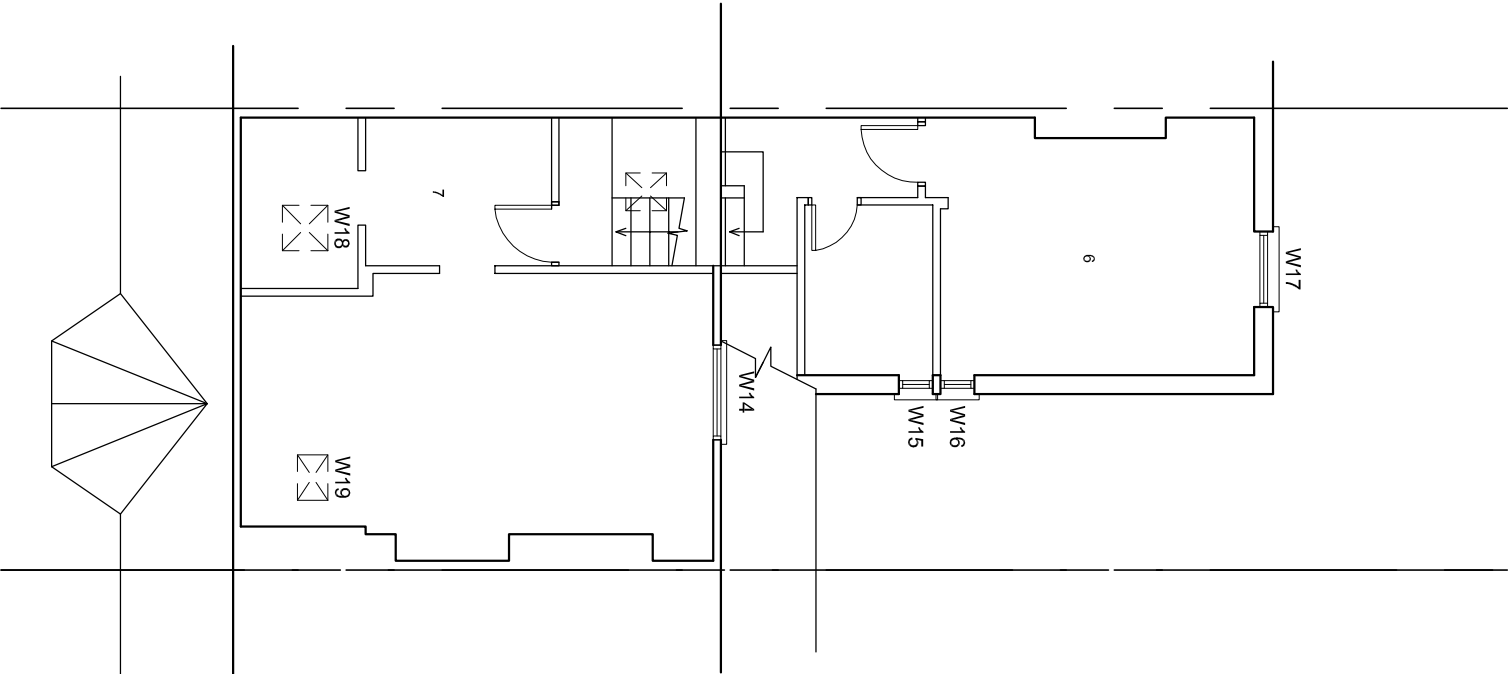

SECOND FLOOR PLAN

EXISTING FLOOR PLANS

65 Hillfield Road, London, NW6 1QB

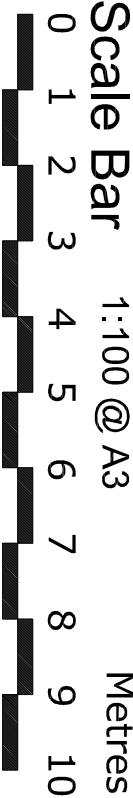

THE GILLETT MACLEOD PARTNERSHIP
Chartered Architects & Town Planning Consultants
1 High Road Old Eastcote Pinner Middlesex HA5 2EW Tel. 0208 868 1333

Dwg. No. 14/2812/1
Scale 1:100@A3
Date 03/12/14
Drawn by A.Razick

REVISION	
1	grower