



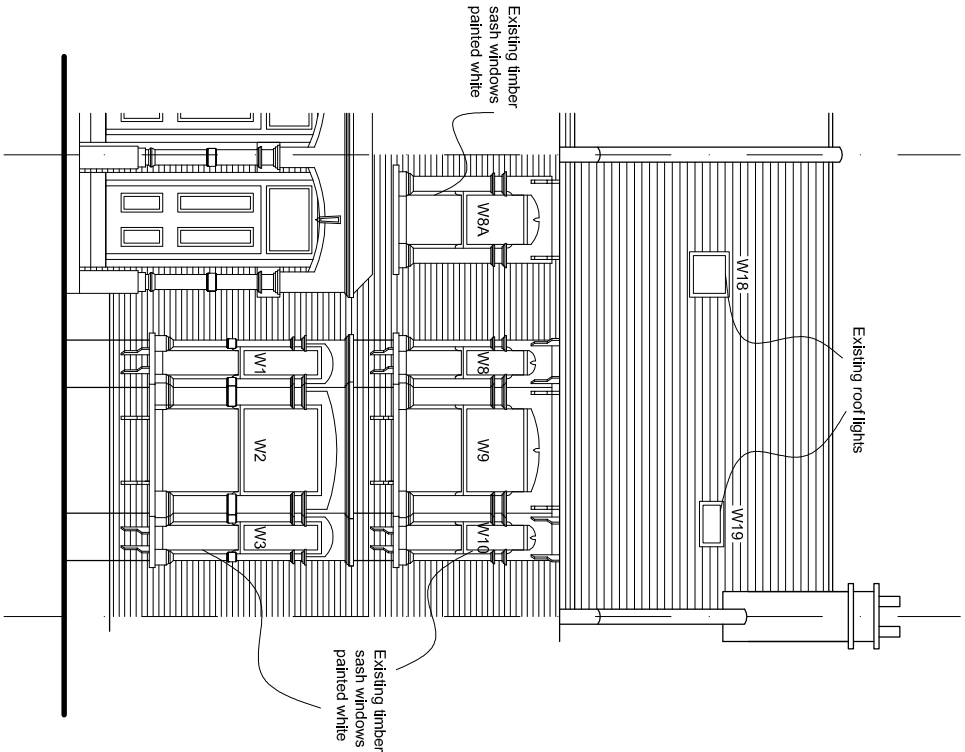


South East Elevation

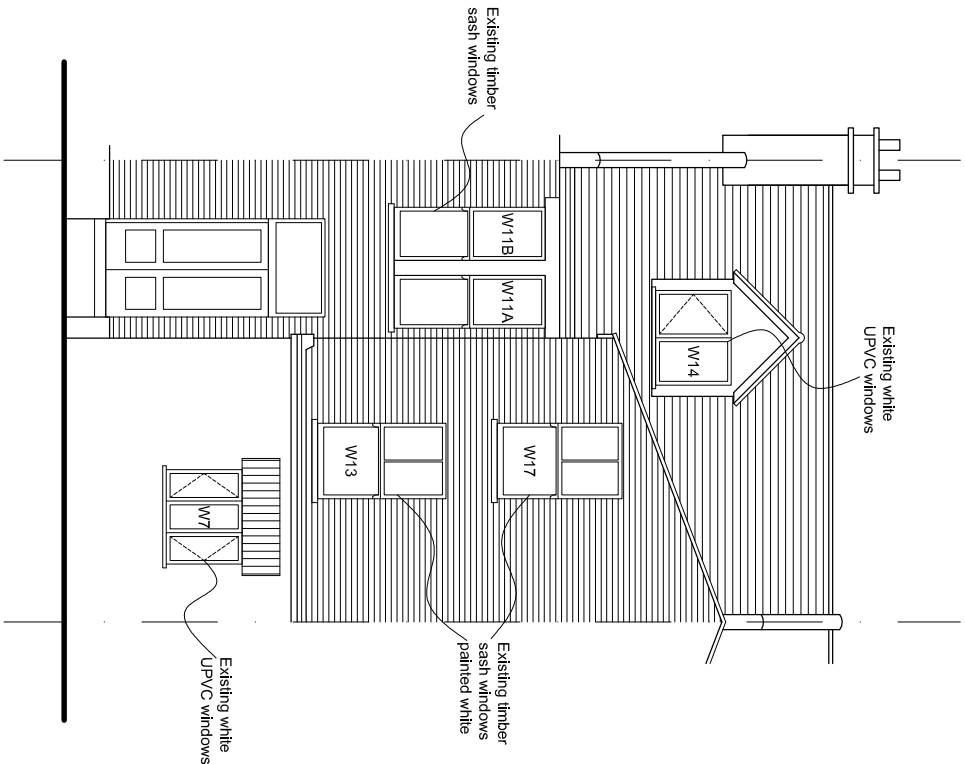

North West Elevation

EXISTING
ELEVATIONS 1

65 Hillfield Road, London, NW6 1QB

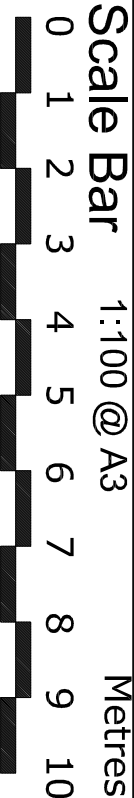

THE GILLETT MACLEOD PARTNERSHIP
Chartered Architects & Town Planning Consultants
1 High Road Old Eastcote Pinner Middlesex HA5 2EW Tel. 0208 866 1333

Drg. No. 14/2812/4
Scale 1:100@A3
Date 03/12/14
Drawn by A.Razick

REVISION

C

grower