


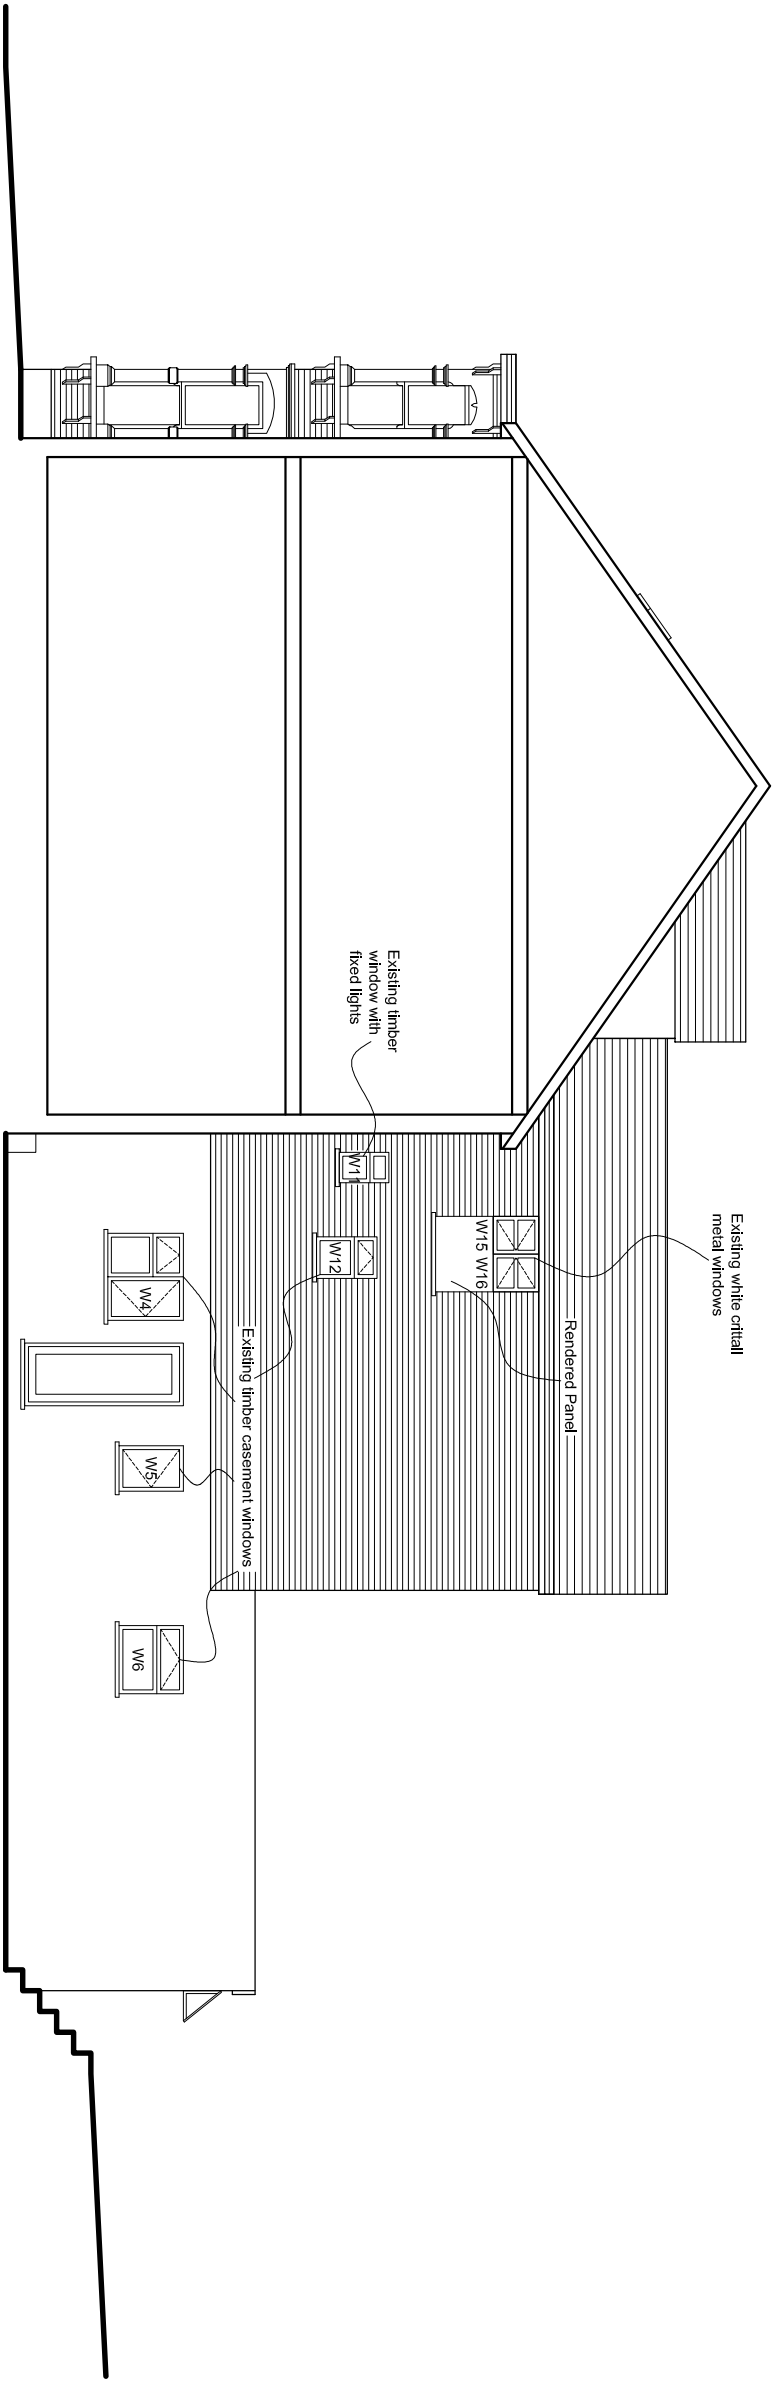

South West Elevation

EXISTING
ELEVATIONS 2

65 Hillfield Road, London, NW6 1QB		Scale Bar 1:100 @ A3	Metres		THE GILLETT MACLEOD PARTNERSHIP Chartered Architects & Town Planning Consultants 1 High Road Old Eastcote Pinner Middlesex HA5 2EW Tel. 0208 868 1333	Drg. No. 14/2812/5 Scale 1:100@A3 Date 03/12/14 Drawn by A.Razick	REVISION
		0 1 2 3 4 5 6 7 8 9 10					