



South East Elevation

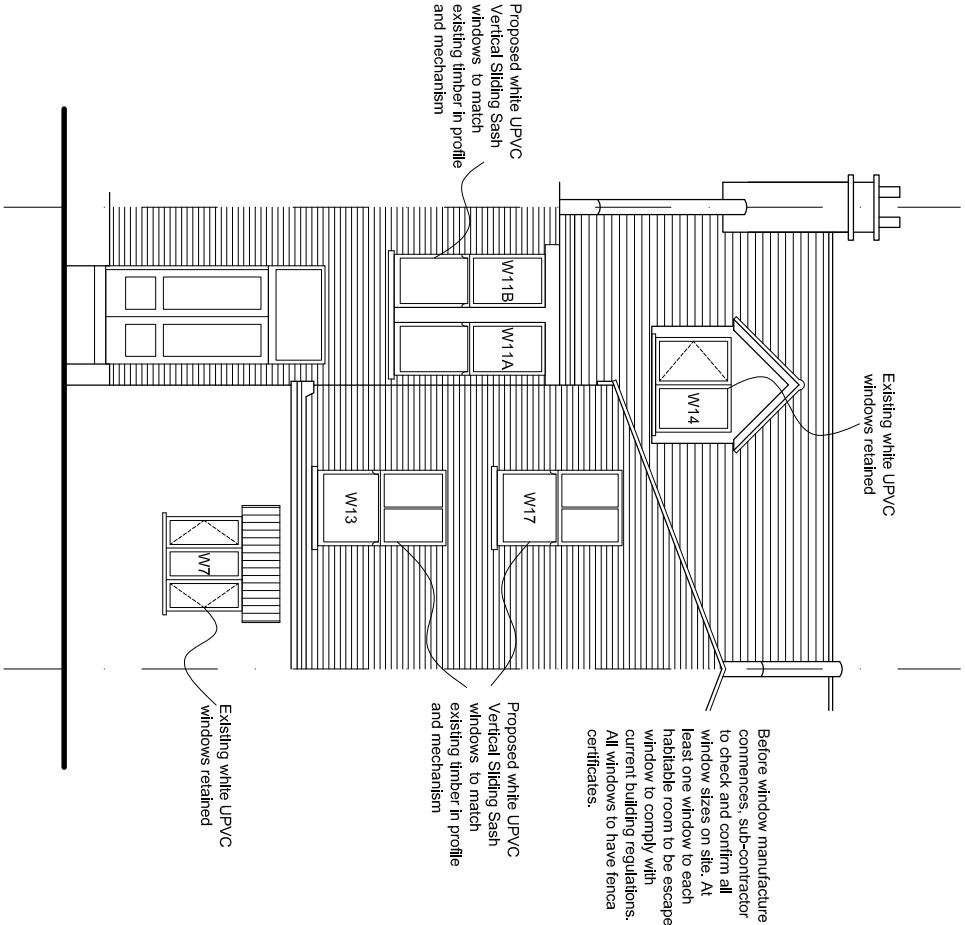

North West Elevation

PROPOSED
ELEVATIONS 1

65 Hillfield Road, London, NW6 1QB

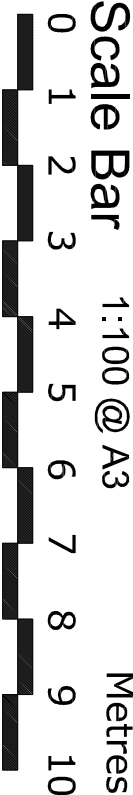

THE GILLET MACLEOD PARTNERSHIP
Chartered Architects & Town Planning Consultants
1 High Road Old Eastcote Pinner Middlesex HA5 2EW Tel. 0208 868 1333

Dwg. No. 14/2812/6	REVISION
Scale 1:100@A3	
Date 03/12/14	
Drawn by A.Razick	

