



**EXISTING LOWER GROUND FLOOR PLAN** 



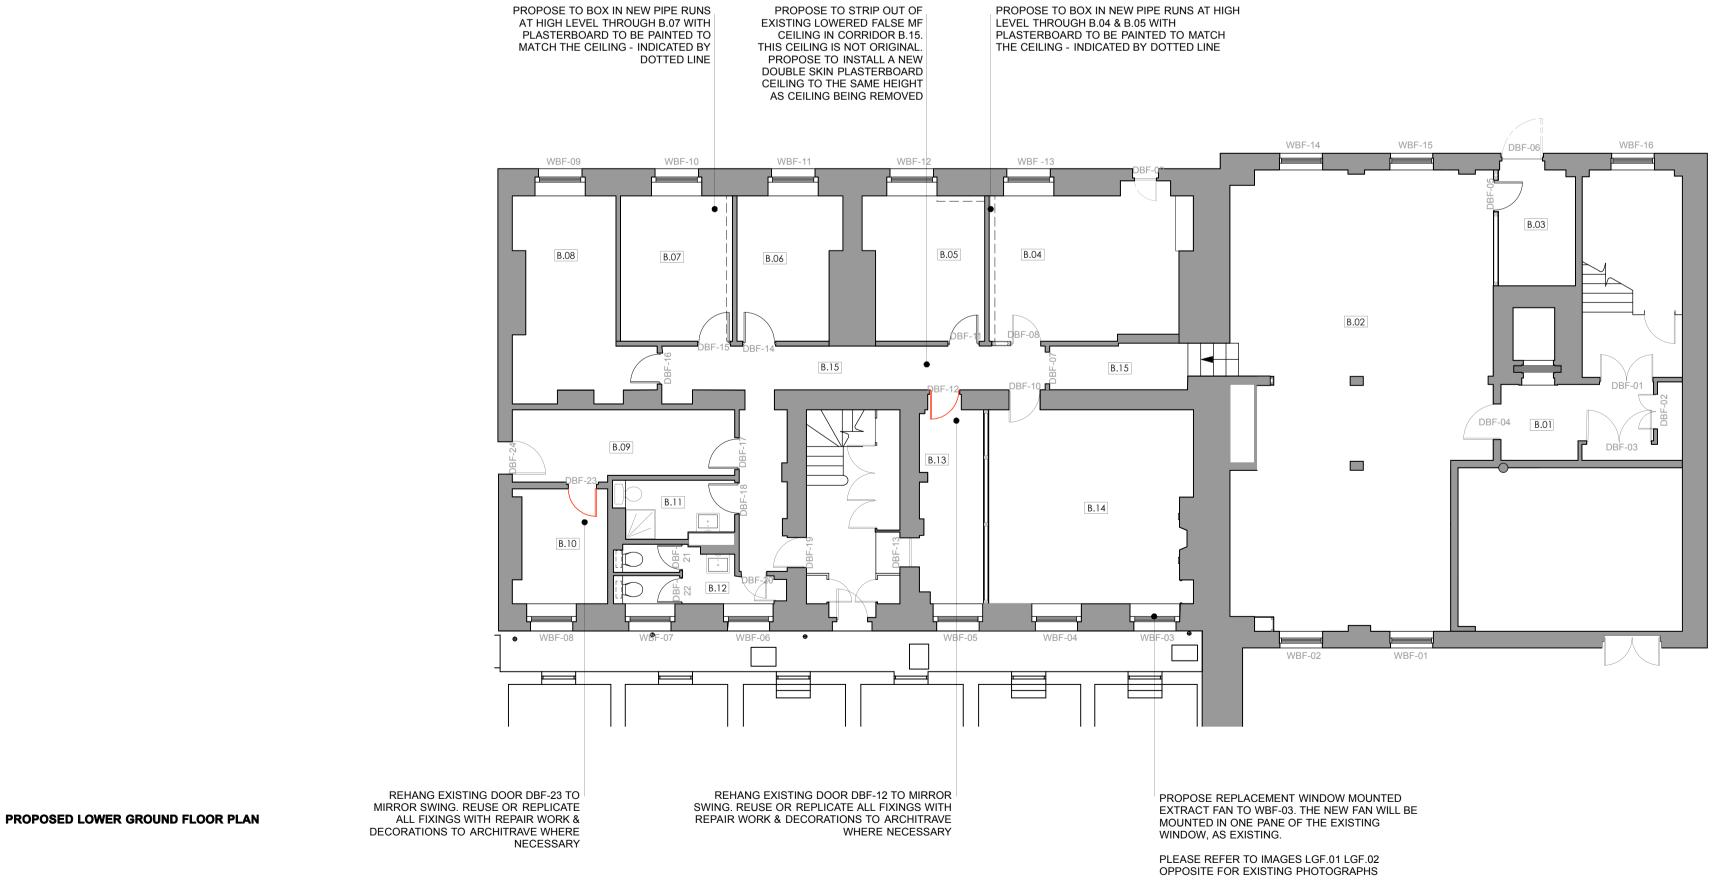



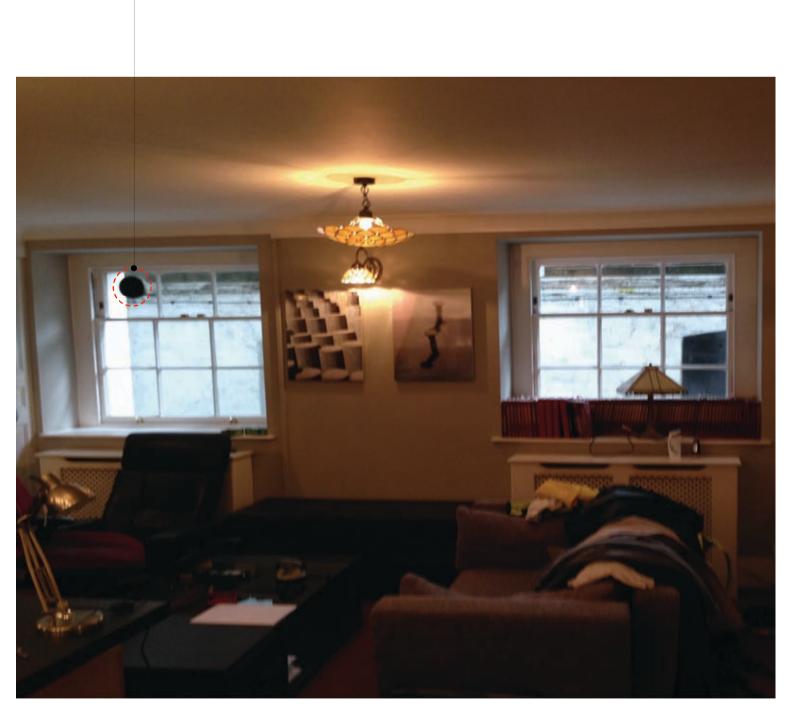

EXISTING WINDOW VENT IN ROOM B.14

**IMAGE LGF.01 EXTERIOR VIEW**  IMAGE LGF.02 INTERIOR VIEW

PLANNING DRAWING

 This drawing and the details contained therein are copyright and are not to be reproduced without the permission of bluebottle.
 All dimensions relating to actual site conditions are to be checked on site prior to any works being commissioned or executed.
 Use figured dimensions and levels only. All dimensions are in mm and levels are in meter if not otherwise stated. 3. Contractors are not to scale from this drawing and should refer any query in respect of dimensions to the designers. 4. This drawing is to be read in conjunction with all mechanical, eclectrical and structural engineers layout, as well as employer's

agents information and associated bluebottle drawings and documents.

5. All services layout shown on this drawing is for coordination purposes only. Refer to services engineers drawings for detailed layout

- RETAIN AS MUCH OF THE EXISTING CORNICE AND SKIRTING DETAIL AS POSSIBLE - RETAIN OR REPLICATE ALL EXISTING DOORS

- AGREED WORKS FROM PREVIOUS LISTED BUILDING APPLICATIONS ARE SHOWN ON THE PROPOSED DRAWINGS, BUT NOT ANNOTATED

ATKIN CHAMBERS 1:100@A1 KE Drawing description Drawing no. Revision EXISTING & PROPOSED L GROUND FLOOR

ATKIN CHAMBERS



METRES