


Proposed 3rd Floor Plan
Scale 1:100

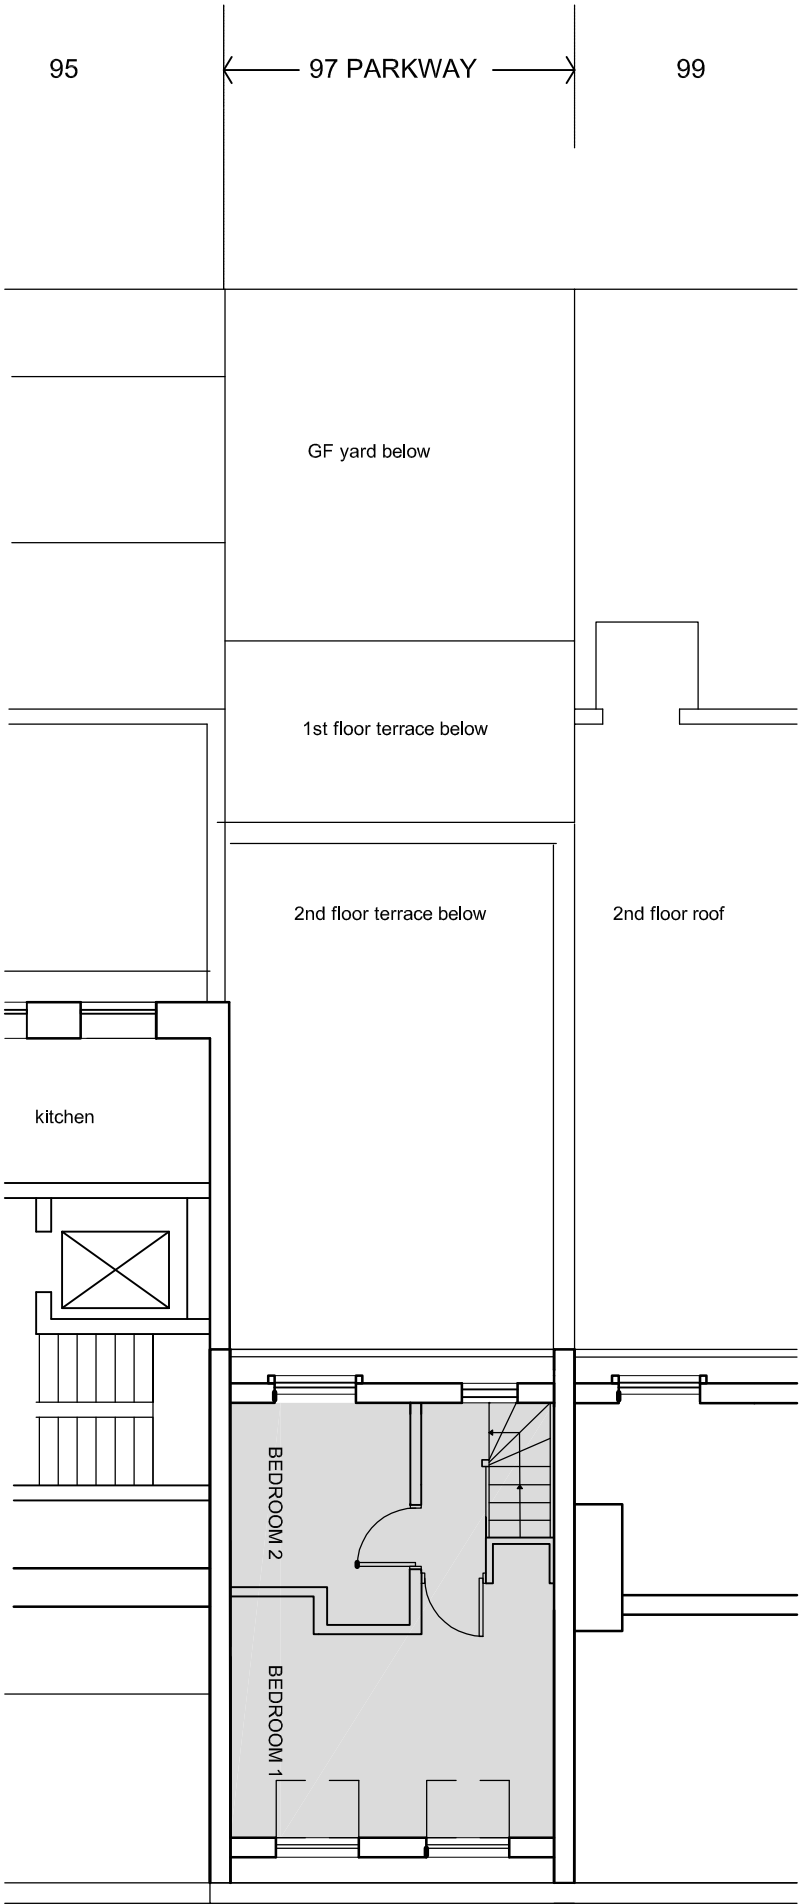

Existing 3rd Floor Plan
Scale 1:100

STATUS
PLANNING

client
BLUE DOT PROPERTIES

site
97B Parkway NW1
2nd & 3rd Floor Extension

drawing
Existing and Proposed
3RD FLOOR PLAN

scale
1:100 @ A3

author
NCW

proj. no.
N042

designed
01-02

scale
DEC 14

revision
-

Nicholas C Williams RIBA

ncwarchitecture@gmail.com