


NOTE:
 ALL DIMENSIONS IN MILLIMETRES.
 ALL DIMENSIONS AND LEVELS TO BE CHECKED ON SITE BY THE MAIN CONTRACTOR PRIOR TO COMMENCING EXCAVATION WORKS. ANY DISCREPANCY IS TO BE REPORTED BACK TO THE ARCHITECT FOR INSTRUCTION.
 THIS DRAWING IS THE PROPERTY OF KERR PARKER ASSOCIATES LTD AND MAY NOT BE REPRODUCED OR DISCLOSED TO A THIRD PARTY IN ANY FORM WITHOUT WRITTEN PERMISSION

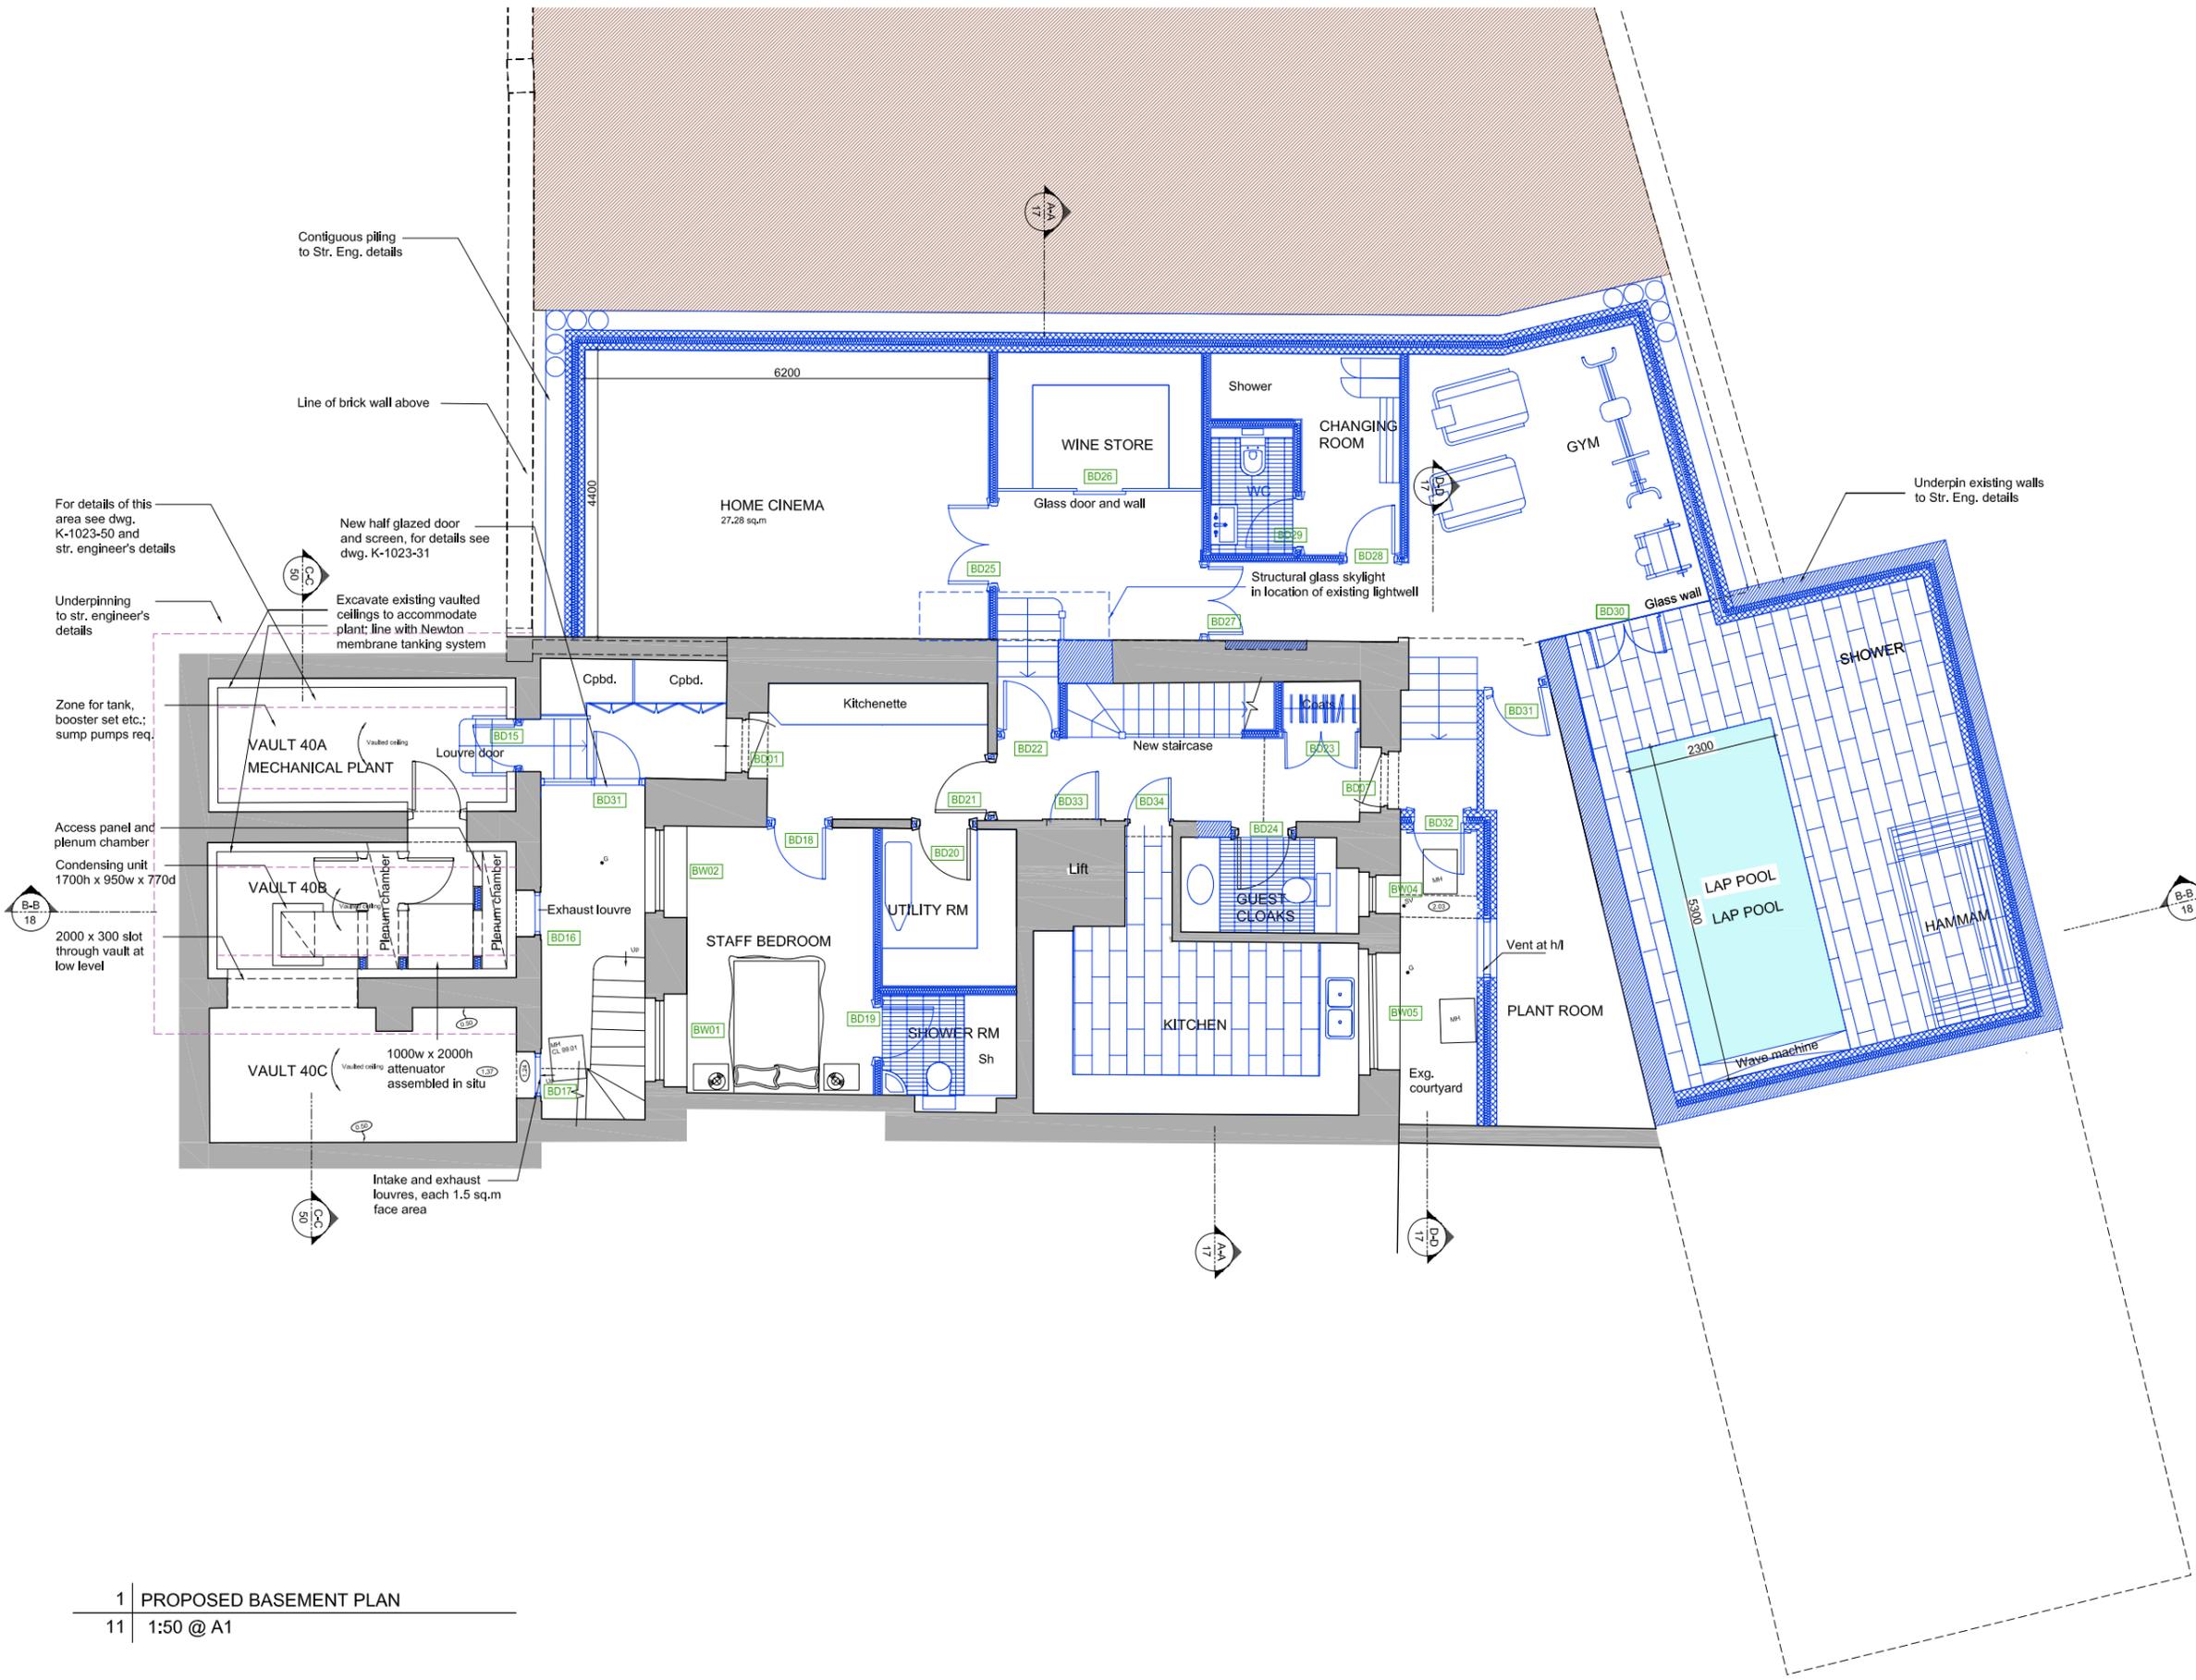

Rev. A	26/04/12	Planning Application
Rev. B	11/05/12	Extent of basement amended to be within the curtilage of no. 40

PLANNING
KERR PARKER ASSOCIATES LTD

THE GRANARY, COPPID HALL, NORTH STIFFORD, ESSEX RM16 5UE
 TEL: 01375-377731

CONTRACT
 40 CHESTER TERRACE
 LONDON NW1


DRAWING
 PROPOSED BASEMENT PLAN

SCALE	1/50 @ A1	DATE	Apr 12
DRAWN	IHA	CHECKED	RP
DRAWING NO.	K-1023-11	REV.	B

1 | PROPOSED BASEMENT PLAN
 11 | 1:50 @ A1



NOTE:
 ALL DIMENSIONS AND LEVELS TO BE CHECKED ON SITE BY THE MAIN CONTRACTOR PRIOR TO COMMENCING EXCAVATION WORKS. ANY DISCREPANCY IS TO BE REPORTED BACK TO THE ARCHITECT FOR INSTRUCTION.
 THIS DRAWING IS THE PROPERTY OF KERR PARKER ASSOCIATES LTD AND MAY NOT BE REPRODUCED OR DISCLOSED TO A THIRD PARTY IN ANY FORM WITHOUT WRITTEN PERMISSION

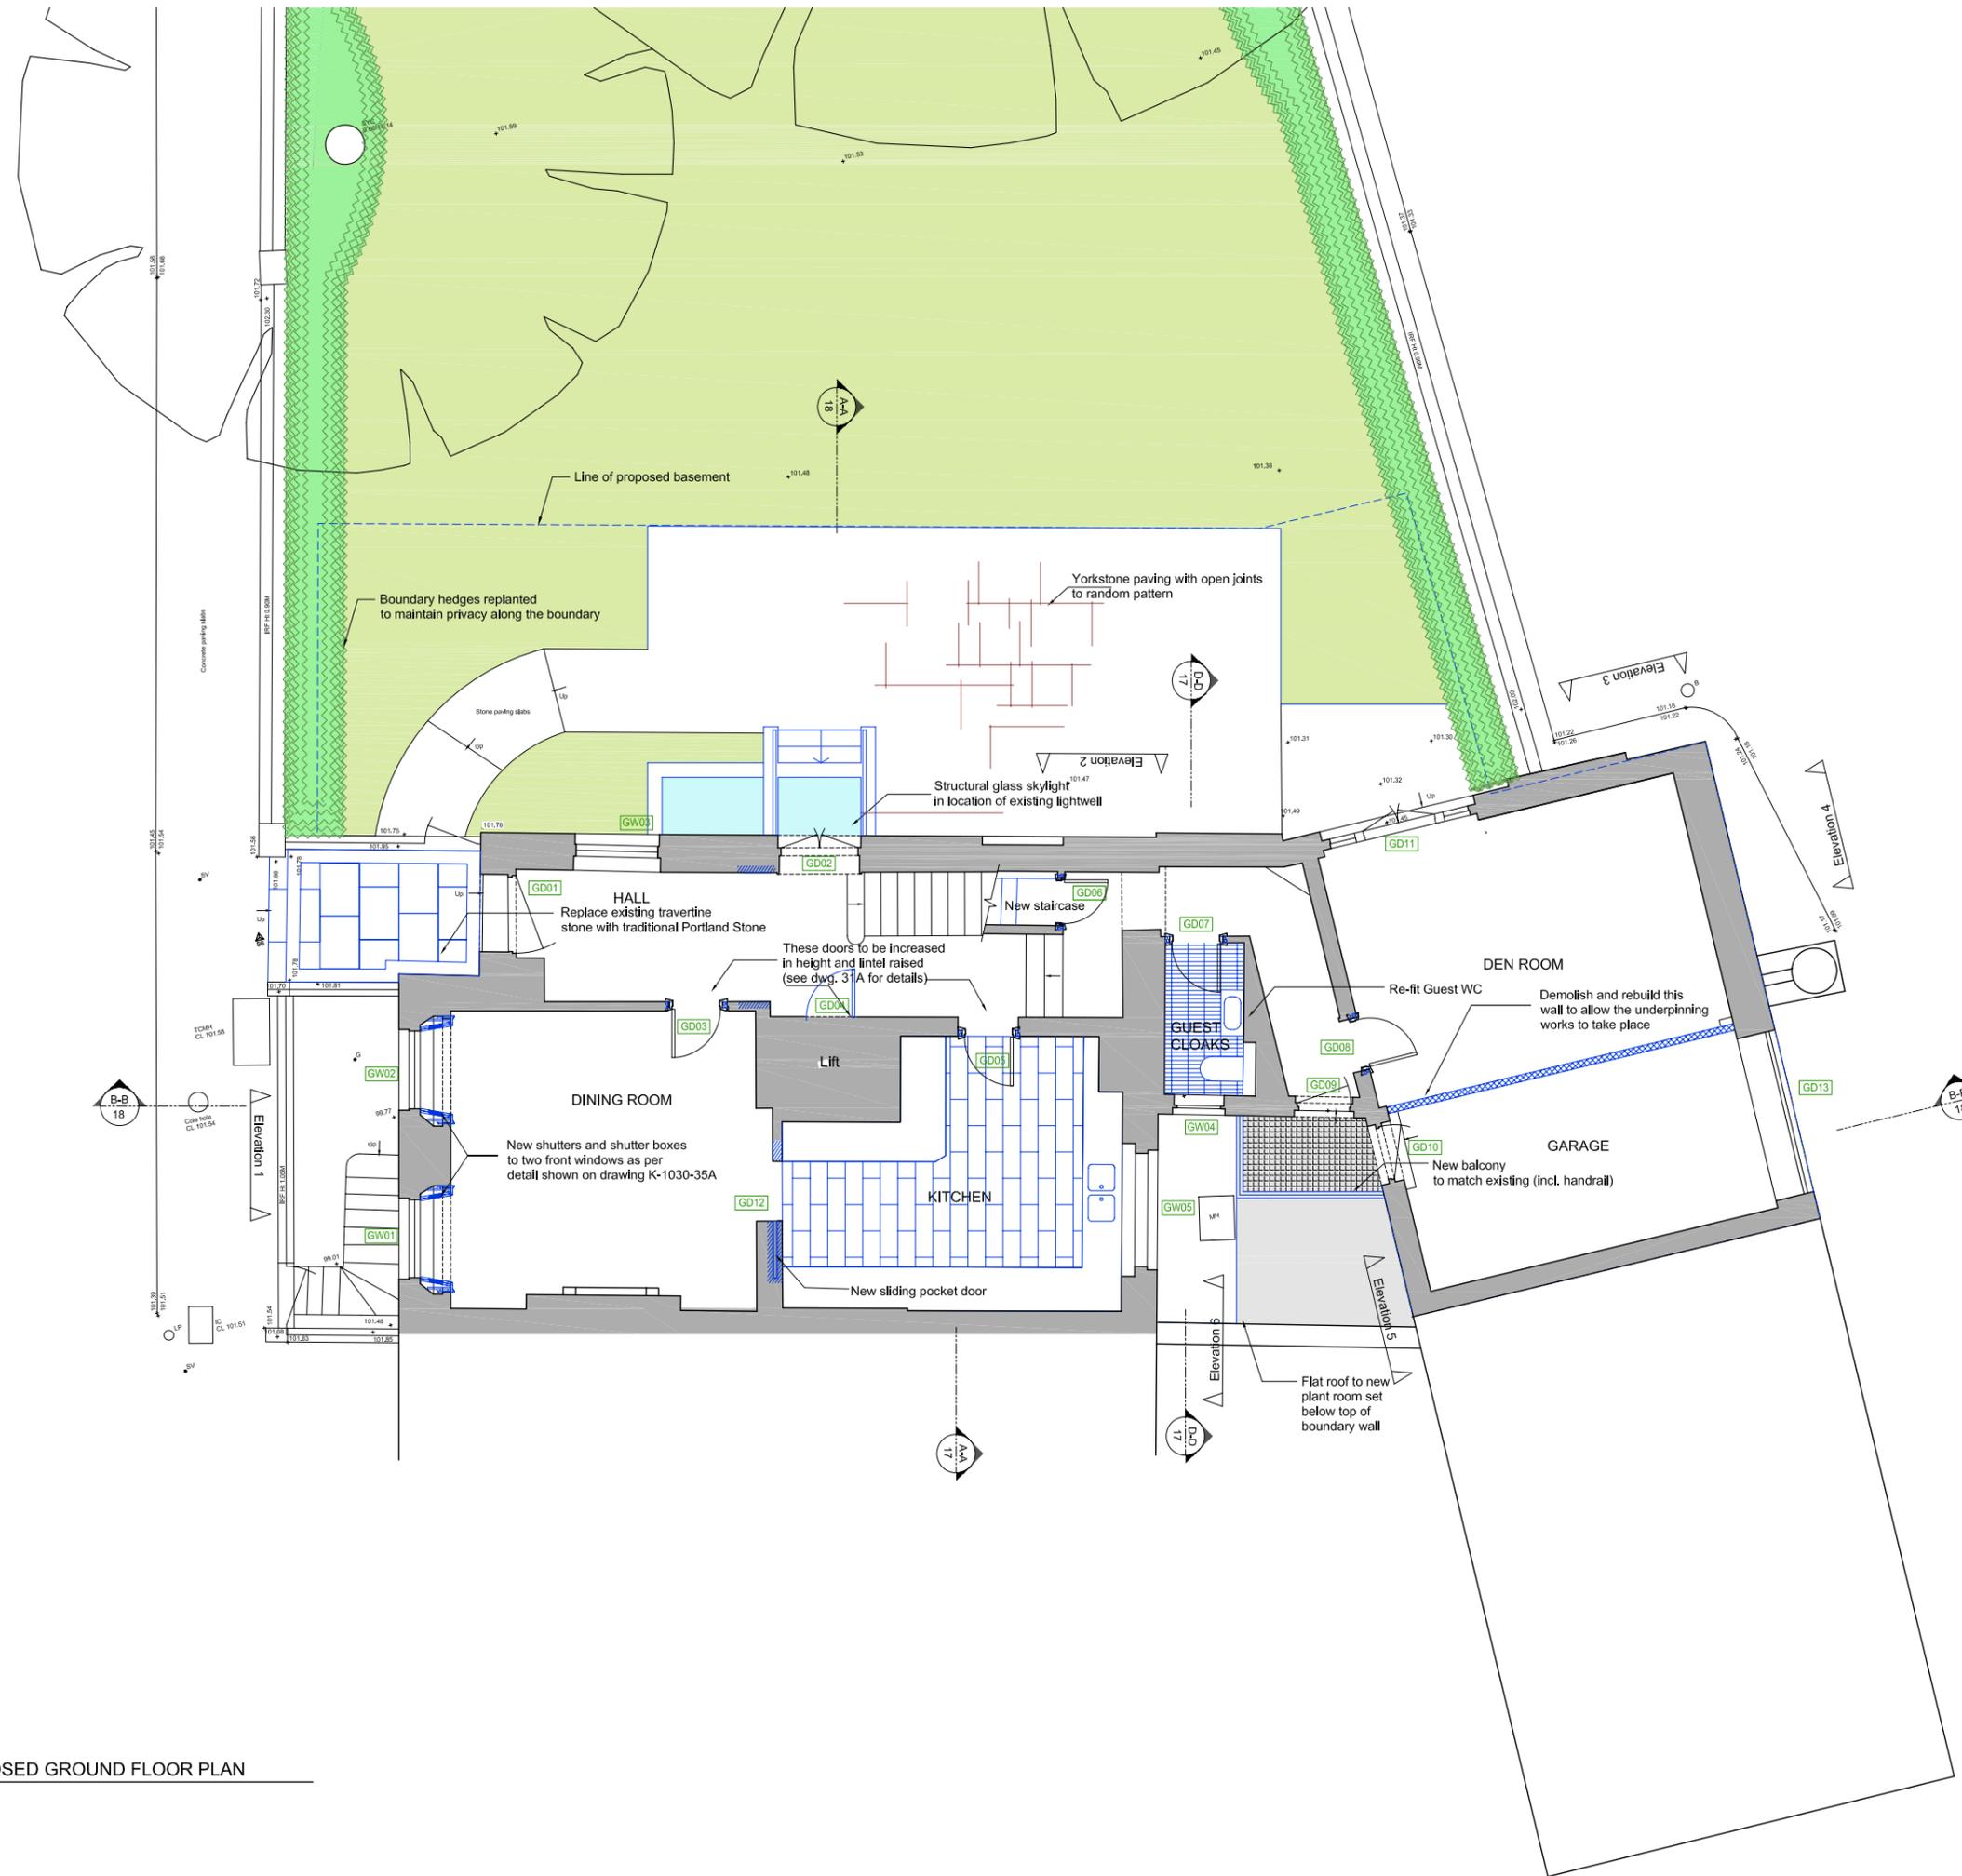

Rev. A	26/04/12	Planning Application
Rev. B	11/05/12	Extent of basement amended to be within the curtilage of no. 40

PLANNING

KERR PARKER ASSOCIATES LTD


THE GRANARY, COPPID HALL, NORTH STIFFORD, ESSEX RM16 5UE
 TEL: 01375-377731

CONTRACT
 40 CHESTER TERRACE
 LONDON NW1

DRAWING
 PROPOSED GROUND FLOOR PLAN

SCALE	1/50 @A1	DATE	Apr 12
DRAWN	IHA	CHECKED	RP
DRAWING NO.	K-1023-12	REV.	B

NOTE:
 ALL DIMENSIONS IN MILLIMETRES.
 ALL DIMENSIONS AND LEVELS TO BE CHECKED ON SITE BY THE MAIN CONTRACTOR PRIOR TO COMMENCING EXCAVATION WORKS. ANY DISCREPANCY IS TO BE REPORTED BACK TO THE ARCHITECT FOR INSTRUCTION.
 THIS DRAWING IS THE PROPERTY OF KERR PARKER ASSOCIATES LTD AND MAY NOT BE REPRODUCED OR DISCLOSED TO A THIRD PARTY IN ANY FORM WITHOUT WRITTEN PERMISSION

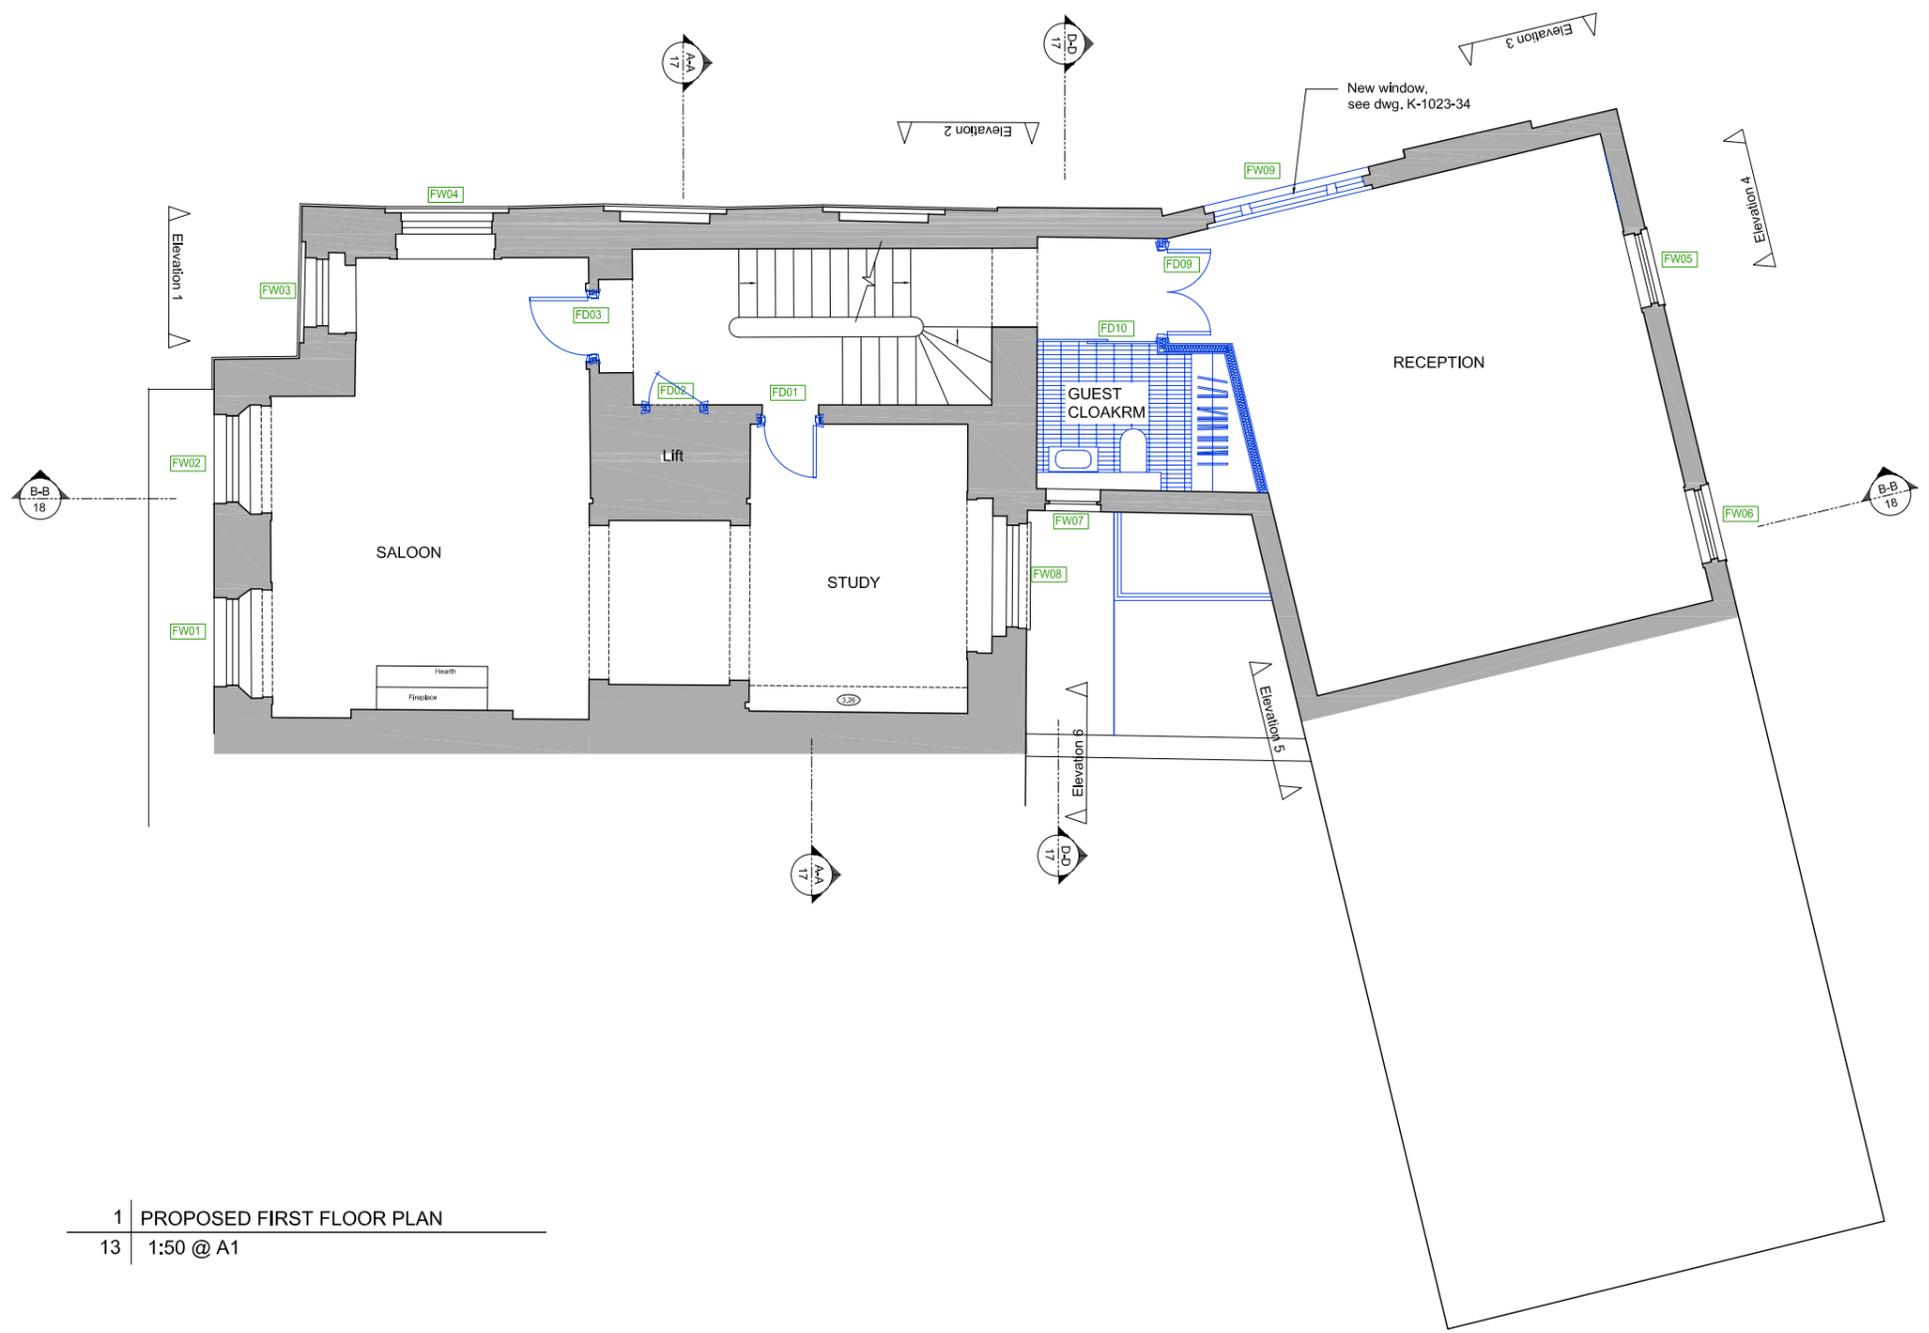

1 | PROPOSED FIRST FLOOR PLAN
 13 | 1:50 @ A1

Rev. A 26/04/12 Planning Application

PLANNING
KERR PARKER ASSOCIATES LTD

THE GRANARY, COPPID HALL, NORTH STIFFORD, ESSEX RM16 5UE
 TEL: 01375-377731


CONTRACT
 40 CHESTER TERRACE NW1
 LONDON

DRAWING
 PROPOSED FIRST FLOOR PLAN


SCALE	1/50 @A1	DATE	Apr 12
DRAWN	IHA	CHECKED	RP

DRAWING NO.	REV.
K-1023-13	A


NOTE:
 ALL DIMENSIONS AND LEVELS TO BE CHECKED ON SITE BY THE MAIN CONTRACTOR PRIOR TO COMMENCING EXCAVATION WORKS. ANY DISCREPANCY IS TO BE REPORTED BACK TO THE ARCHITECT FOR INSTRUCTION.
 THIS DRAWING IS THE PROPERTY OF KERR PARKER ASSOCIATES LTD AND MAY NOT BE REPRODUCED OR DISCLOSED TO A THIRD PARTY IN ANY FORM WITHOUT WRITTEN PERMISSION

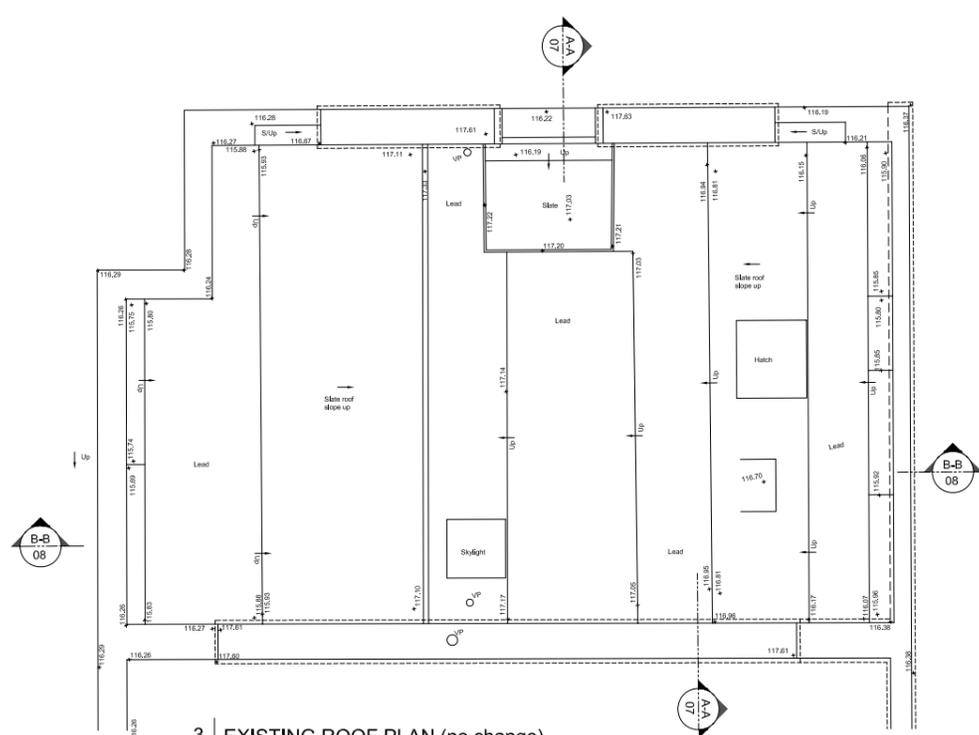

3 | EXISTING ROOF PLAN (no change)
 14 | 1:50 @ A1

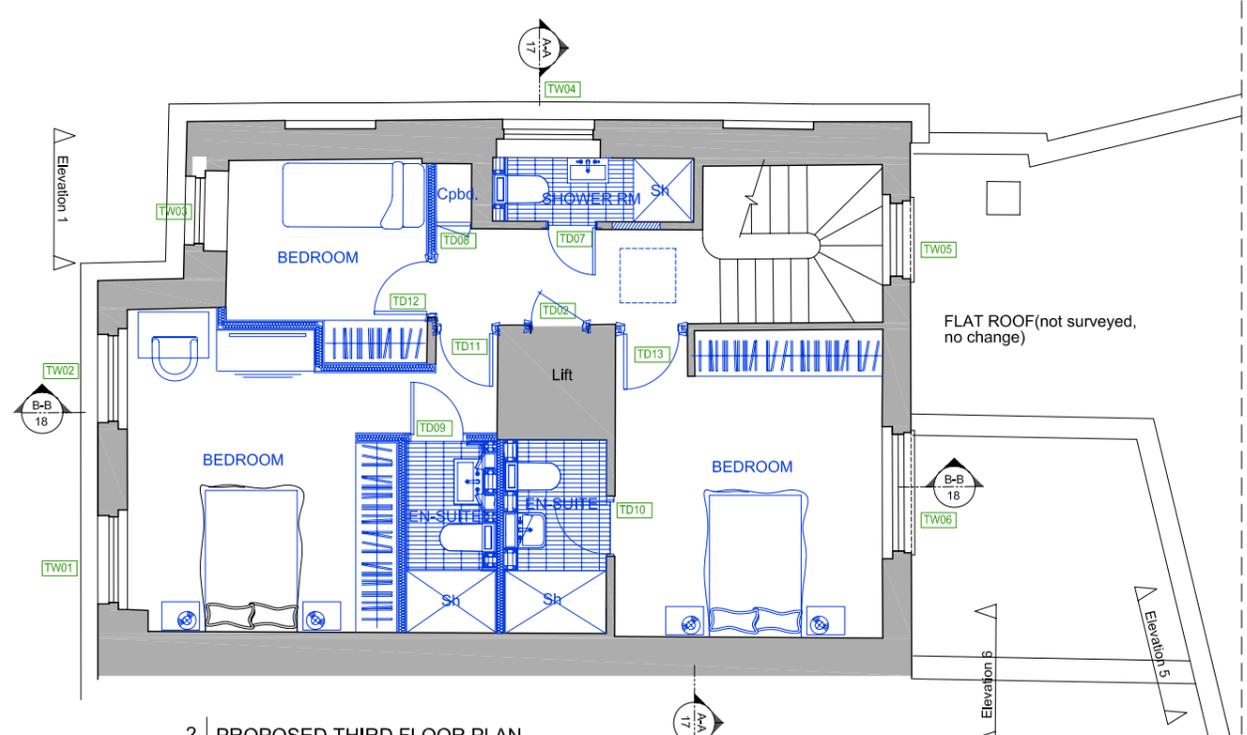

2 | PROPOSED THIRD FLOOR PLAN
 14 | 1:50 @ A1

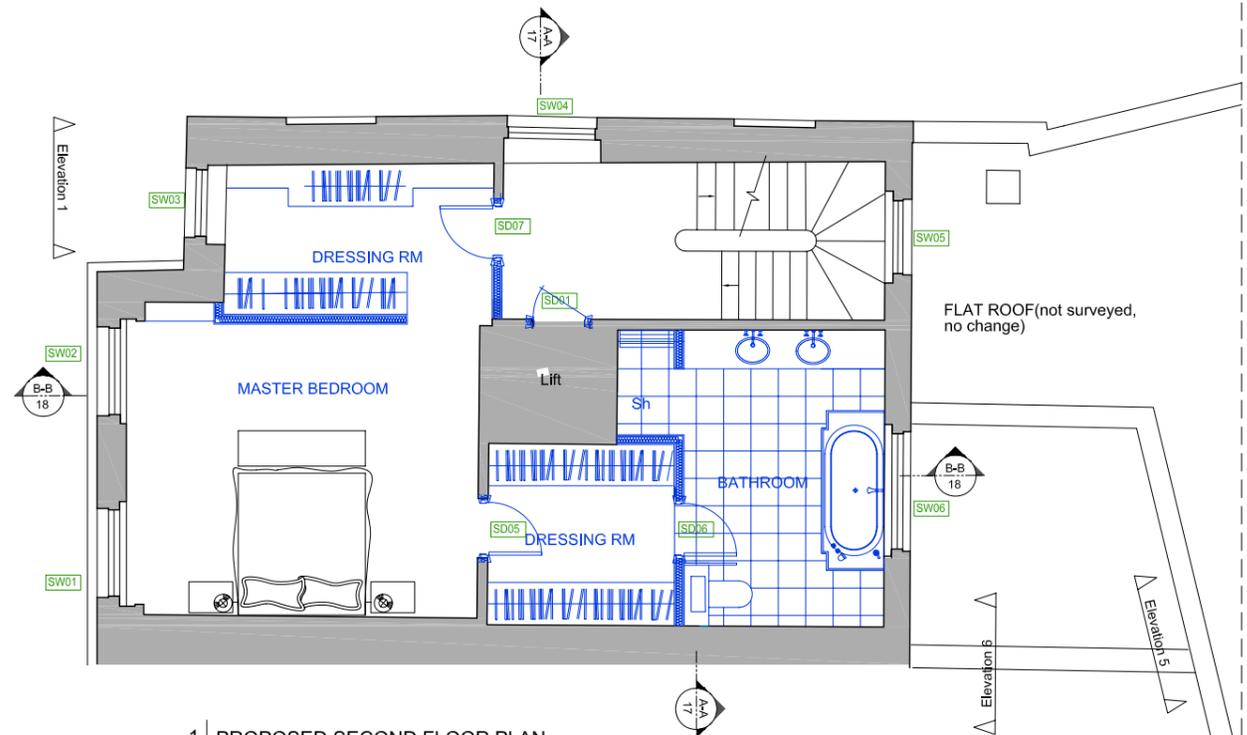

1 | PROPOSED SECOND FLOOR PLAN
 14 | 1:50 @ A1

Rev. A 26/04/12 Planning Application

PLANNING
KERR PARKER ASSOCIATES LTD

THE GRANARY, COPPID HALL, NORTH STIFFORD, ESSEX RM16 5UE
 TEL: 01375-377731

CONTRACT
 40 CHESTER TERRACE
 LONDON NW1

DRAWING
 PROPOSED 2ND, 3RD AND ROOF PLAN

SCALE	1/50 @ A1	DATE	Aug 12
DRAWN	IHA	CHECKED	RP

DRAWING NO.	REV.
K-1023-14	A

NOTE:
 ALL DIMENSIONS AND LEVELS TO BE CHECKED ON SITE BY THE MAIN CONTRACTOR PRIOR TO COMMENCING EXCAVATION WORKS. ANY DISCREPANCY IS TO BE REPORTED BACK TO THE ARCHITECT FOR INSTRUCTION.
 THIS DRAWING IS THE PROPERTY OF KERR PARKER ASSOCIATES LTD AND MAY NOT BE REPRODUCED OR DISCLOSED TO A THIRD PARTY IN ANY FORM WITHOUT WRITTEN PERMISSION



1 | PROPOSED ELEVATION (1) - no change
 15 | 1:50

2 | PROPOSED ELEVATION / PART SECTION (3)
 15 | 1:50

3 | PROPOSED ELEVATION / PART SECTION (2)
 15 | 1:50

Rev. A 26/04/12 Planning Application

PLANNING
KERR PARKER ASSOCIATES LTD


THE GRANARY, COPPID HALL, NORTH STIFFORD, ESSEX RM16 5UE
 TEL: 01375-377731

CONTRACT
 40 CHESTER TERRACE NW1
 LONDON


DRAWING
 PROPOSED ELEVATIONS (1 of 2)

SCALE	1/50	DATE	Apr 12
DRAWN	IHA	CHECKED	RP
DRAWING NO.	K-1023-15	REV.	A


NOTE:
 ALL DIMENSIONS AND LEVELS TO BE CHECKED ON SITE BY THE MAIN CONTRACTOR PRIOR TO COMMENCING EXCAVATION WORKS. ANY DISCREPANCY IS TO BE REPORTED BACK TO THE ARCHITECT FOR INSTRUCTION.
 THIS DRAWING IS THE PROPERTY OF KERR PARKER ASSOCIATES LTD AND MAY NOT BE REPRODUCED OR DISCLOSED TO A THIRD PARTY IN ANY FORM WITHOUT WRITTEN PERMISSION

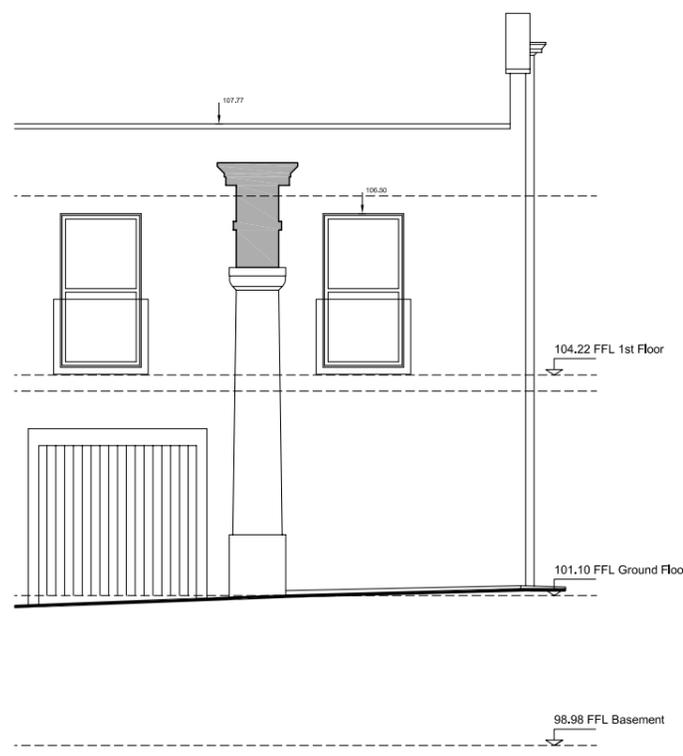

1 | PROPOSED ELEVATION (4) - no change
 16 | 1:50

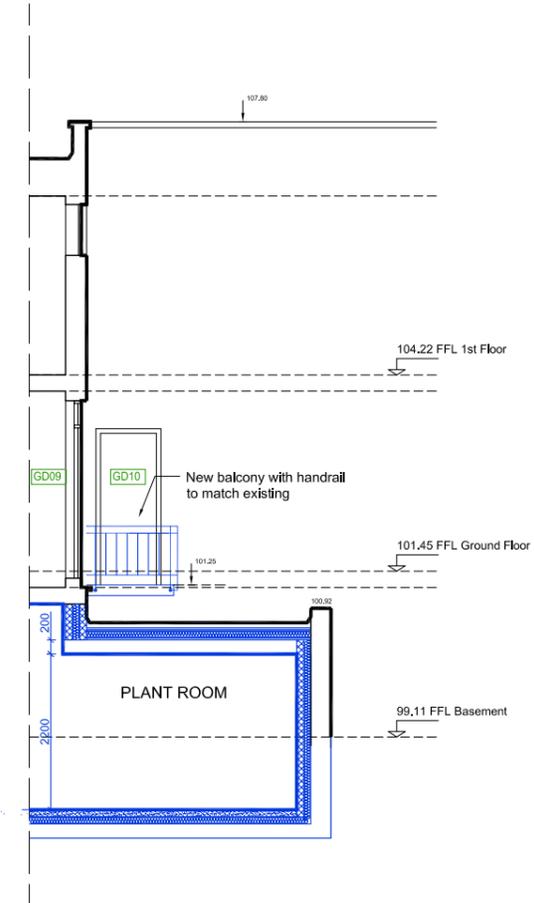

2 | PROPOSED ELEVATION 5 / PART SECTION
 16 | 1:50

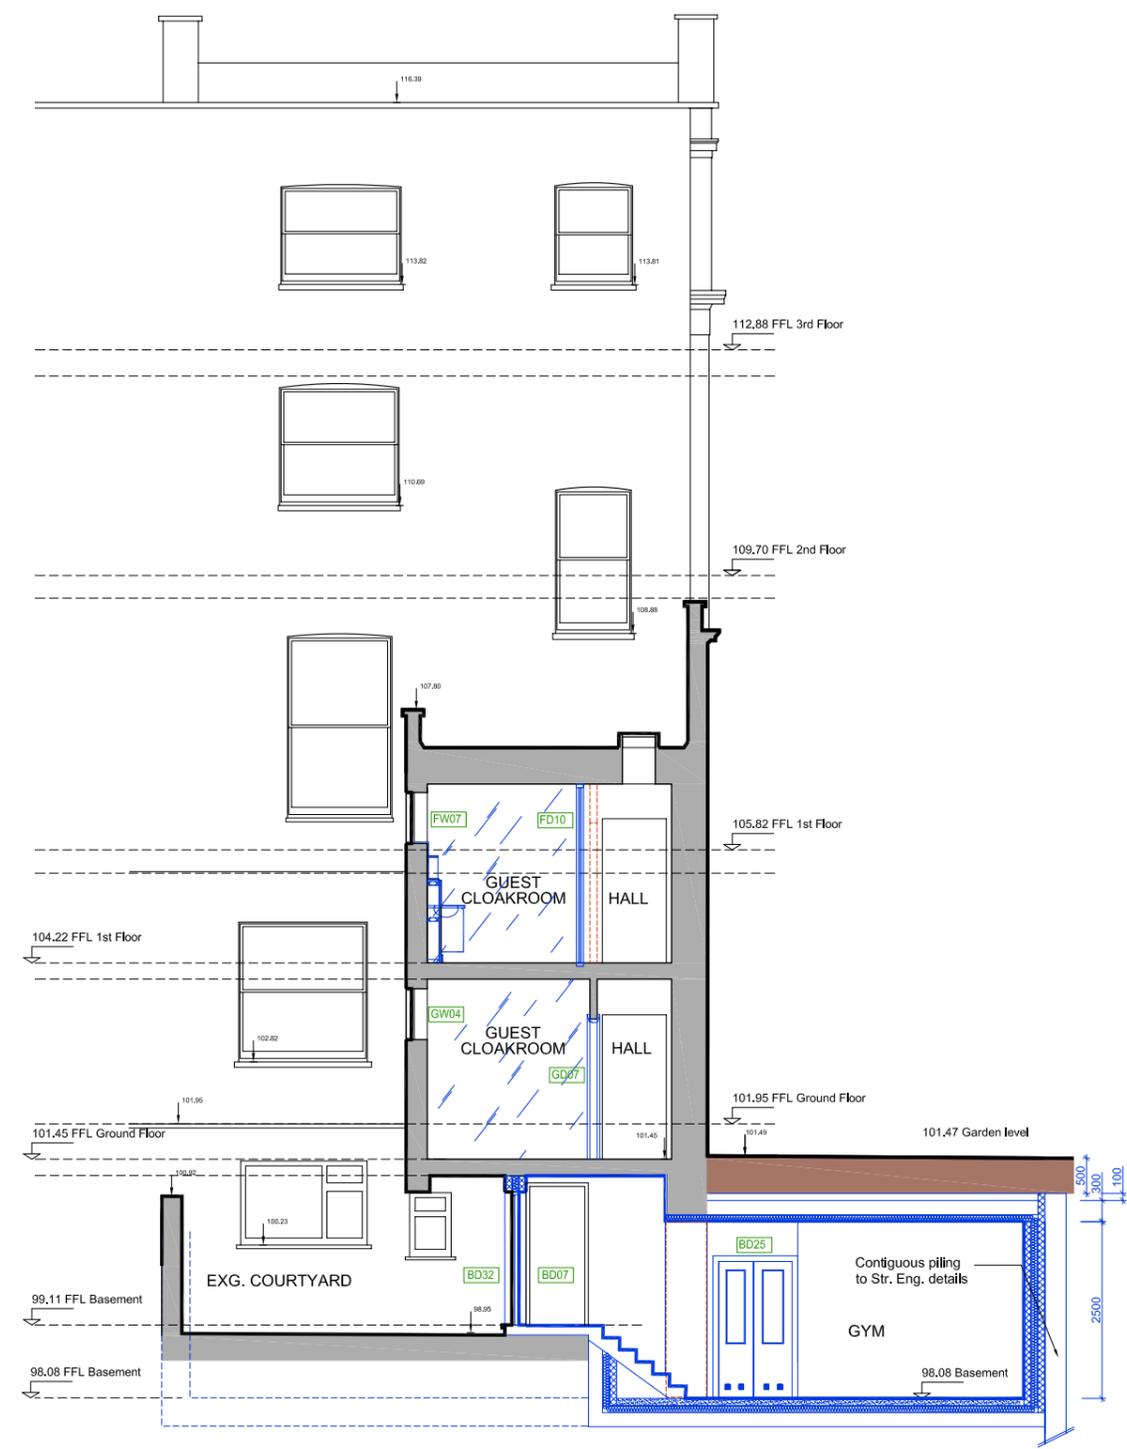

3 | PROPOSED ELEVATION 6 / PART SECTION
 16 | 1:50

Rev. A 26/04/12 Planning Application

PLANNING
KERR PARKER ASSOCIATES LTD

THE GRANARY, COPPID HALL, NORTH STIFFORD, ESSEX RM16 5UE
 TEL: 01375-377731


CONTRACT
 40 CHESTER TERRACE
 LONDON

DRAWING
 PROPOSED ELEVATIONS (2 of 2)


SCALE 1/50 DATE Apr 12
 DRAWN IHA CHECKED RP

DRAWING NO. REV.
K-1023-16 **A**

NOTE:
 ALL DIMENSIONS AND LEVELS TO BE CHECKED ON SITE BY THE MAIN CONTRACTOR PRIOR TO COMMENCING EXCAVATION WORKS. ANY DISCREPANCY IS TO BE REPORTED BACK TO THE ARCHITECT FOR INSTRUCTION.
 THIS DRAWING IS THE PROPERTY OF KERR PARKER ASSOCIATES LTD AND MAY NOT BE REPRODUCED OR DISCLOSED TO A THIRD PARTY IN ANY FORM WITHOUT WRITTEN PERMISSION

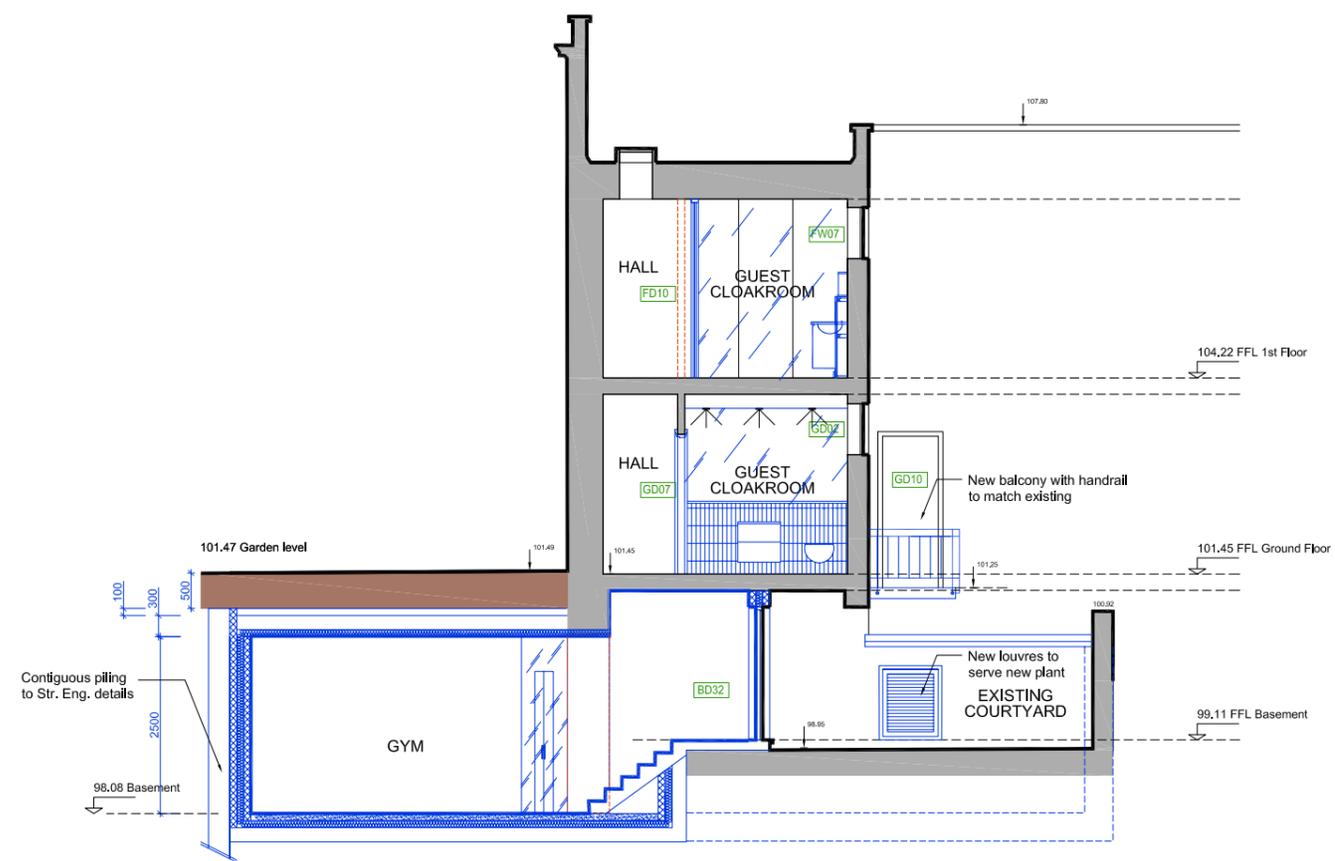

2 | PROPOSED SECTION D - D
 17 | 1:50 @ A1

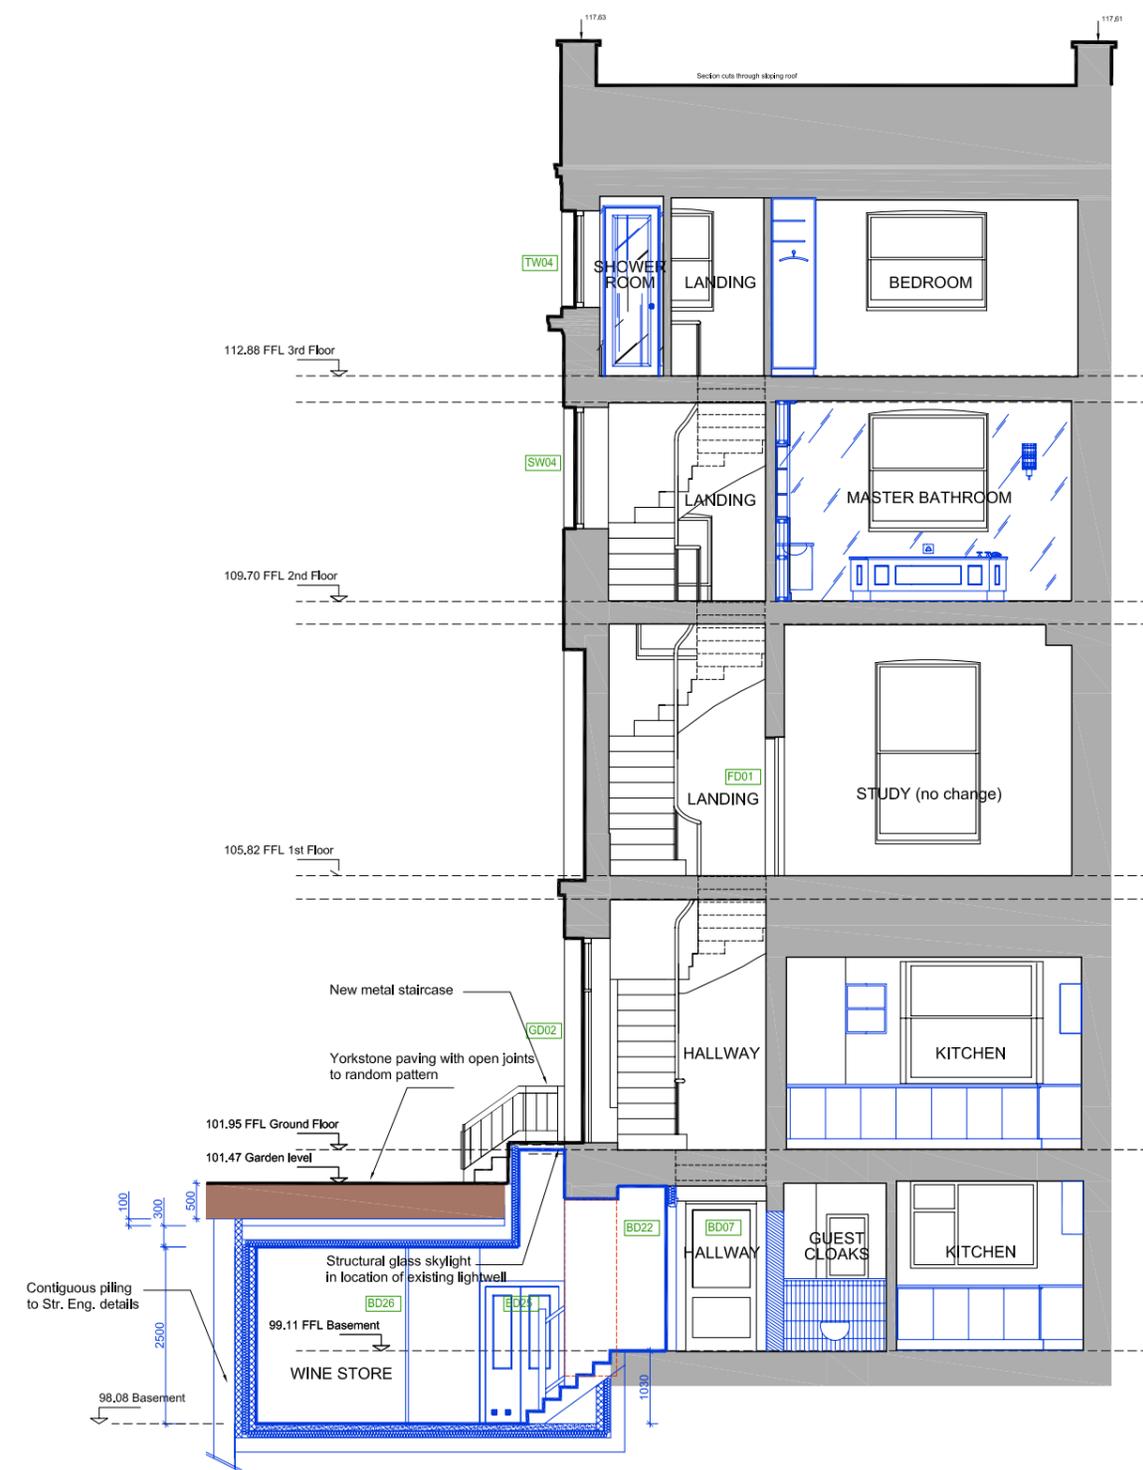

1 | PROPOSED SECTION A - A
 17 | 1:50 @ A1

Rev. A 26/04/12 Planning Application

PLANNING

KERR PARKER ASSOCIATES LTD

THE GRANARY, COPPID HALL, NORTH STIFFORD, ESSEX RM16 5UE
 TEL: 01375-377731

CONTRACT
 40 CHESTER TERRACE
 LONDON NW1

DRAWING
 PROPOSED SECTIONS A - A & D - D

SCALE	1/50 @ A1	DATE	Apr 12
DRAWN	IHA	CHECKED	RP
DRAWING NO.	K-1023-17	REV.	A

NOTE:
 ALL DIMENSIONS AND LEVELS TO BE CHECKED ON SITE BY THE MAIN CONTRACTOR PRIOR TO COMMENCING EXCAVATION WORKS. ANY DISCREPANCY IS TO BE REPORTED BACK TO THE ARCHITECT FOR INSTRUCTION.
 THIS DRAWING IS THE PROPERTY OF KERR PARKER ASSOCIATES LTD AND MAY NOT BE REPRODUCED OR DISCLOSED TO A THIRD PARTY IN ANY FORM WITHOUT WRITTEN PERMISSION



1 | PROPOSED SECTION B - B
 18 | 1:50 @ A1

Rev. A 26/04/12 Planning Application

PLANNING
KERR PARKER ASSOCIATES LTD

THE GRANARY, COPPID HALL, NORTH STIFFORD, ESSEX RM16 5UE
 TEL: 01375-377731

CONTRACT
 40 CHESTER TERRACE
 LONDON NW1

DRAWING
 PROPOSED SECTION B - B

SCALE	1/50 @ A1	DATE	Apr 12
DRAWN	IHA	CHECKED	RP
DRAWING NO.	K-1023-18		REV. A