


FOR PLANNING APPLICATION PURPOSES ONLY

This drawing has been produced for Durley Investment Corp. . . . for the project/site named as 6 Erskine Road and is submitted as part of a planning application relating to this site name only and is not intended for use by any other person or organisation or for any other purpose.

© PKS Architects LLP

Aug 2010

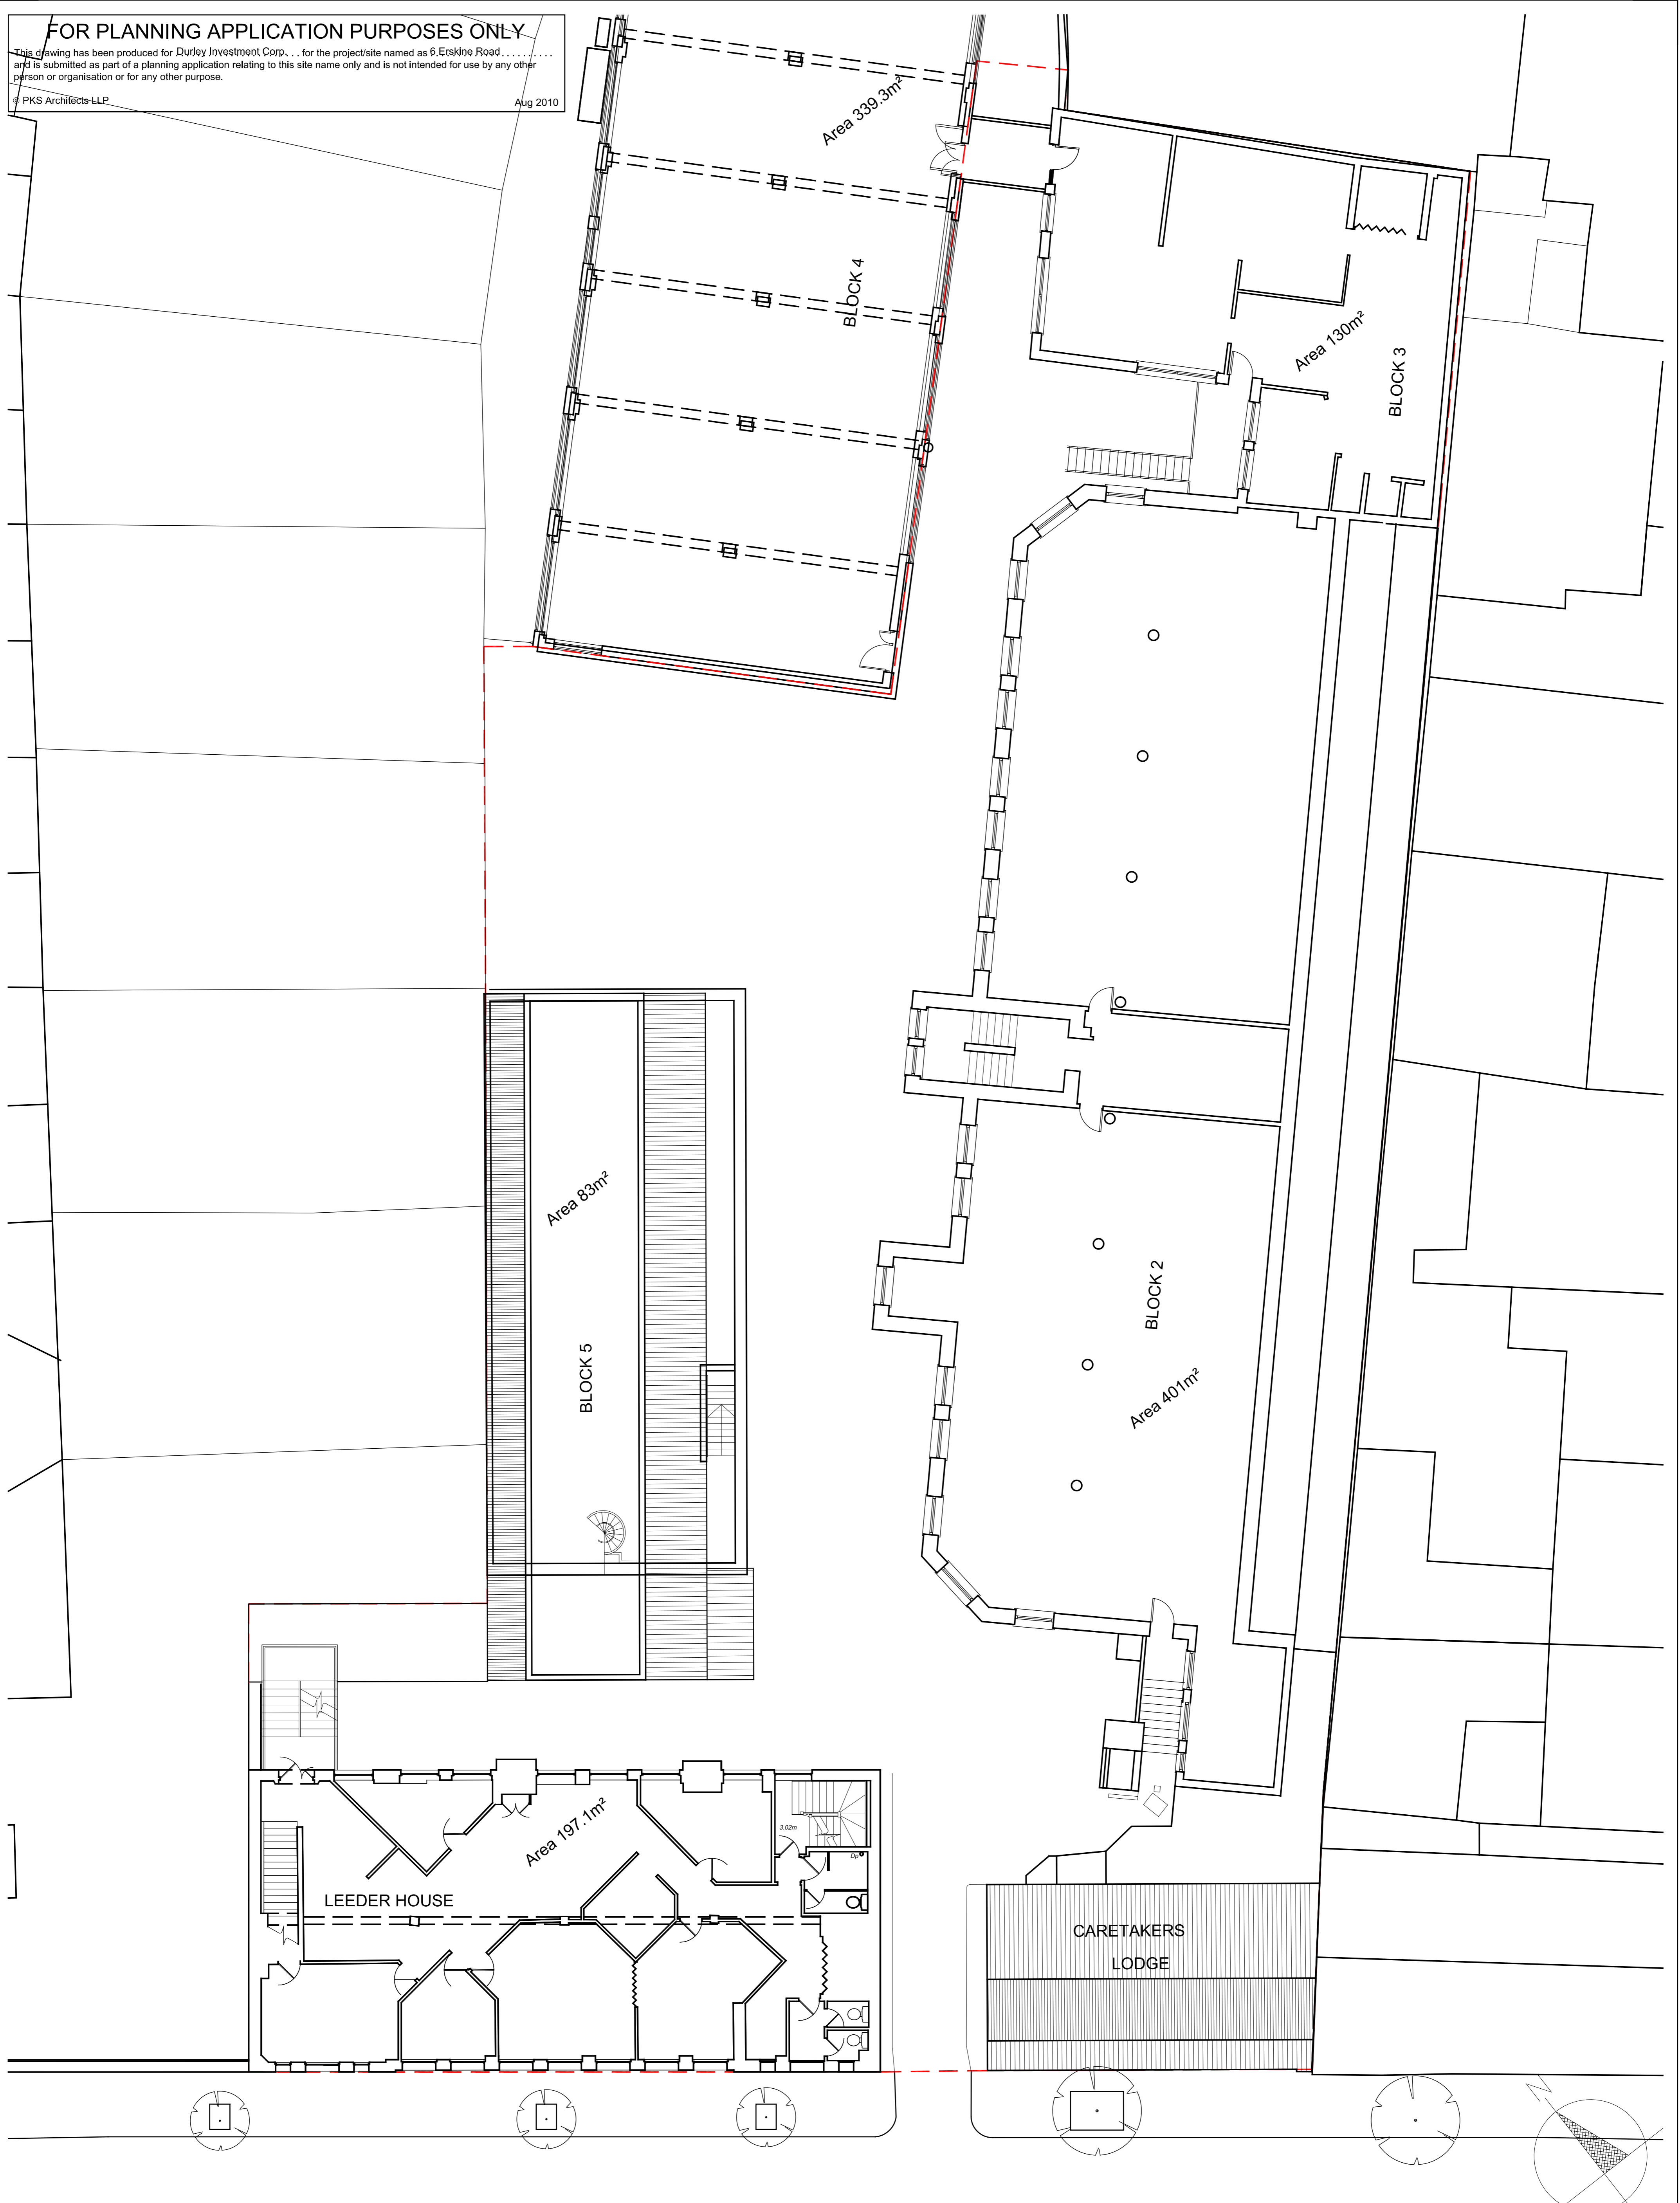

PLANNING

DO NOT SCALE FROM THIS DRAWING: Verify all dimensions on site

PKS architects		project 6 Erskine Road	title Existing First Floor Plan
scale 1:100 @ A1	author GLJ	date 03.08.10	job no. 772
		010-01	rev. P2