

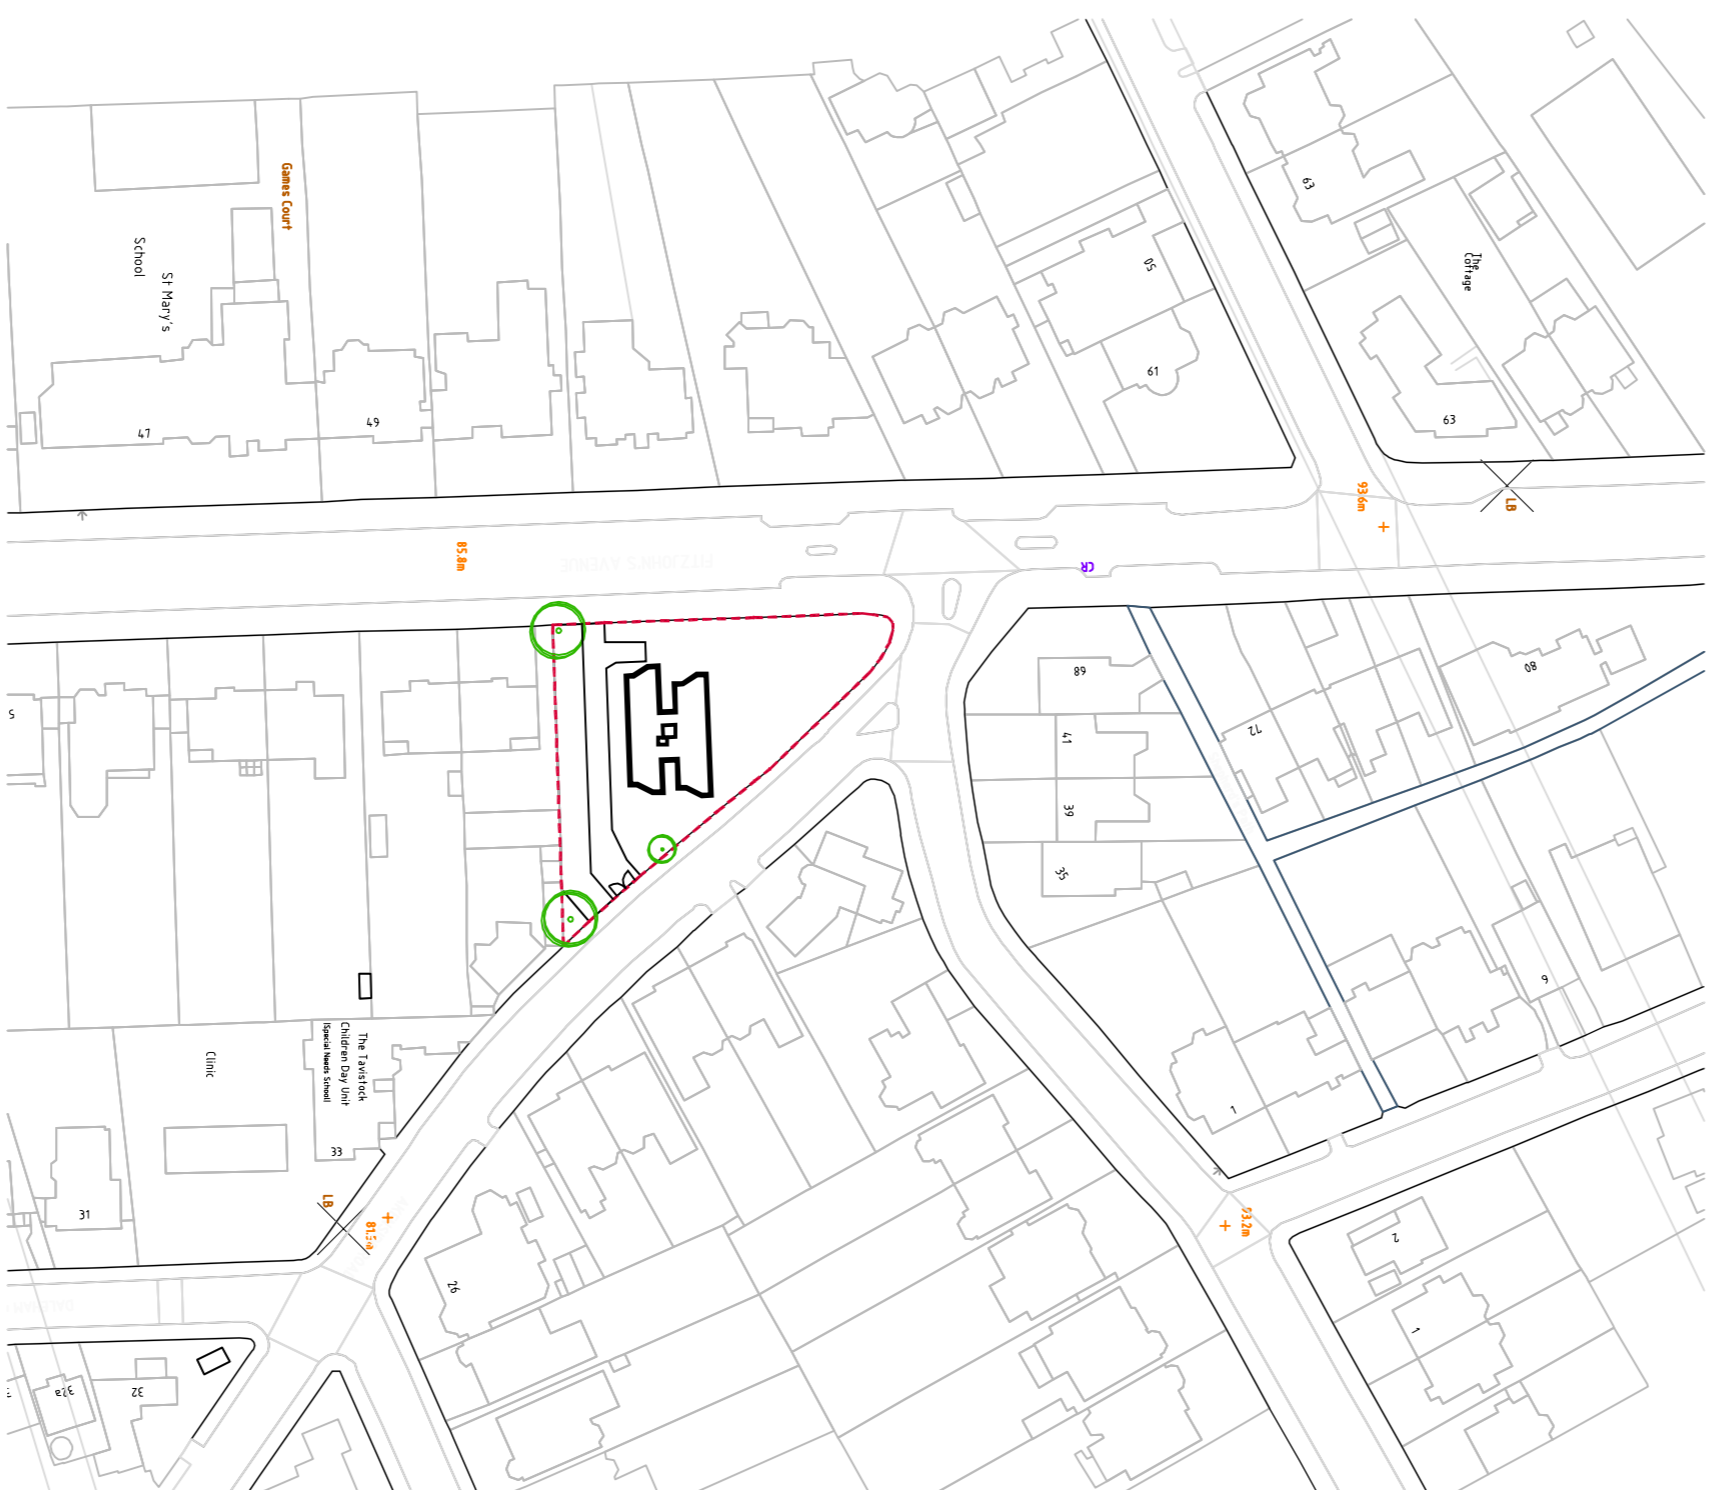


# 15 Akenside Road, London, NW3 5BT.

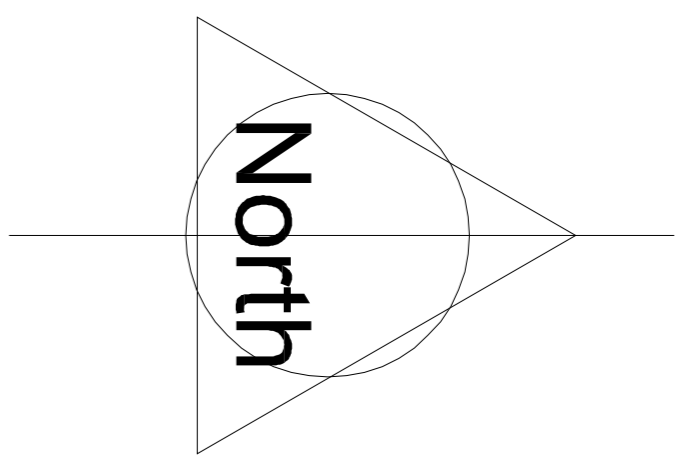

LOCATION PLAN 1:1250

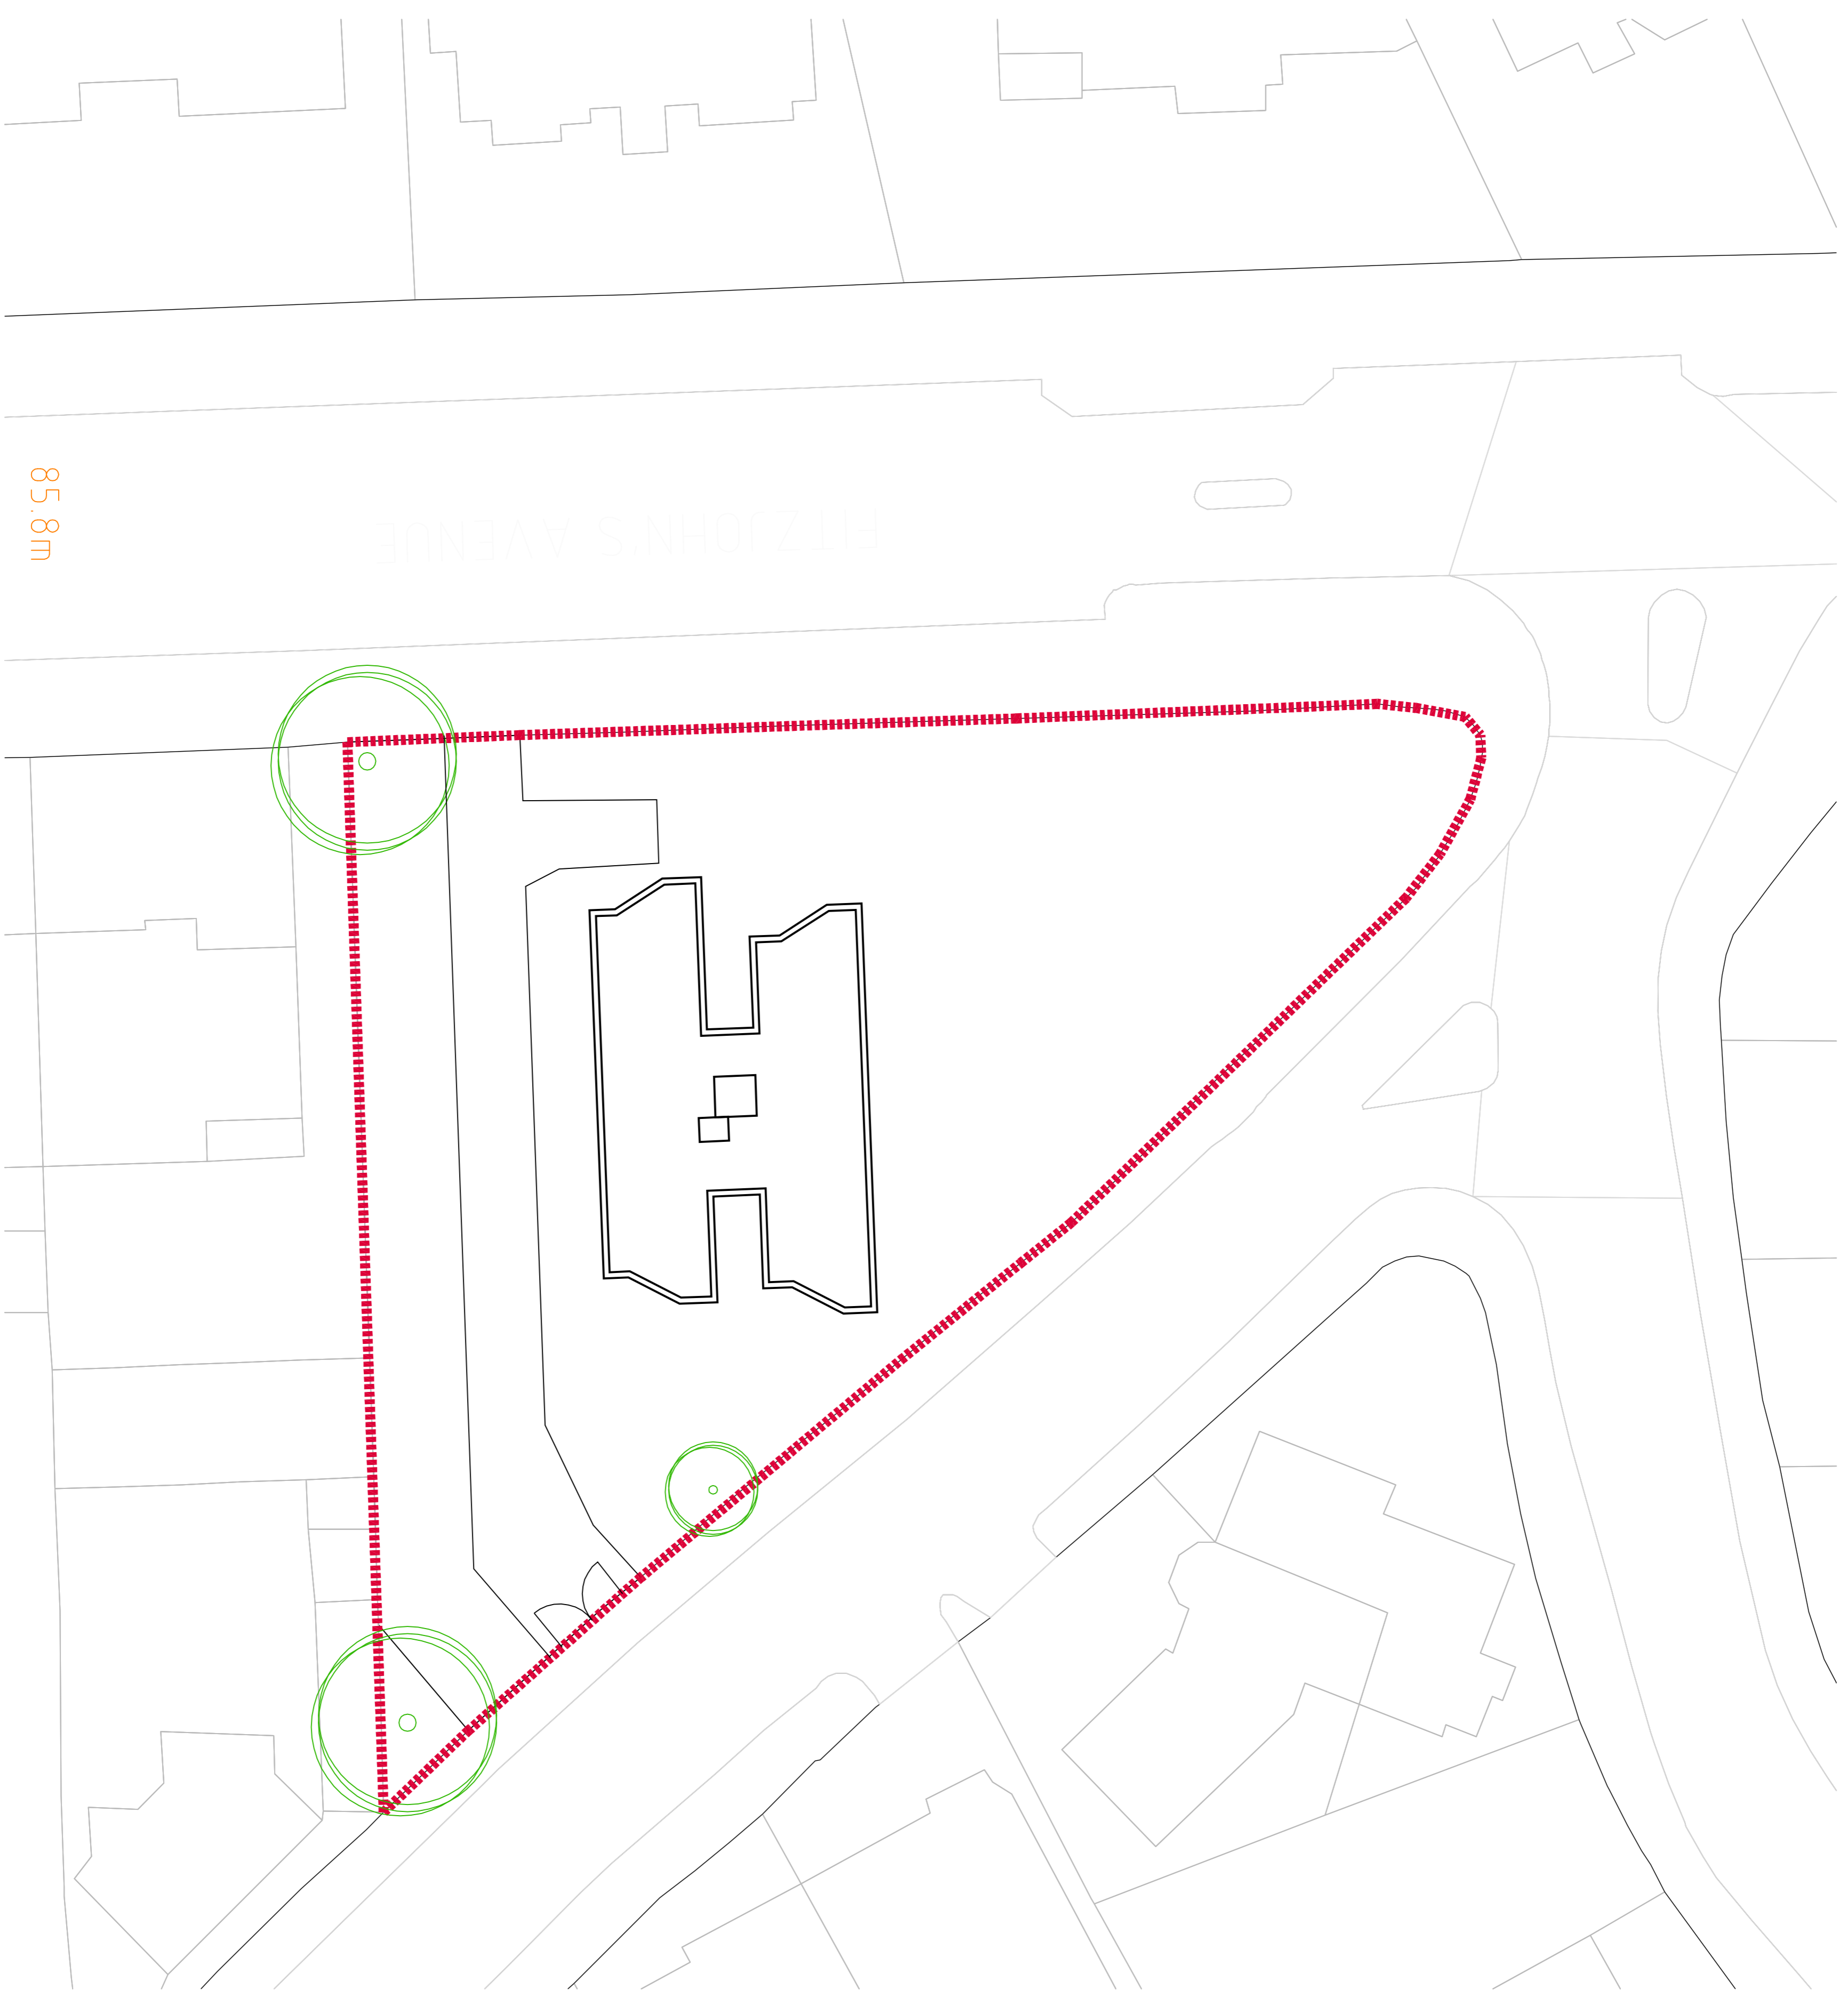

85.8m

SITE PLAN 1:200

NOTES

DO NOT SCALE FROM DRAWINGS.  
MEASURE ON SITE

READ IN CONJUNCTION WITH  
SPECIFICATION, AND OTHER  
DRAWINGS

EXTERNAL FINISHES TO BE:

**MOREFIELD EVEREST**  
Chartered Building Surveyors

Herford Oak Studio 16 Old Oak Street  
Berkhamstead, Bucks HP11 2JN  
Tel: 01494 882200  
Fax: 01494 882211  
www.mef.co.uk

PROJECT NAME  
15, Akenside Road, London

PROJECT No  
AR

SCALE  
As shown @ A1

CHK'D  
RT

DRAWING NAME  
Site and location plan

DWG No  
WDP 108

REV No  
--