

# 15 Akenside Road, London, NW3 5BT.


The existing windows are white upvc double glazed.

The proposed windows will be white upvc double glazed incorporating background trickle ventilation to current Regulations, draught seals and lockable casement stays.


## NOTES

DO NOT SCALE FROM DRAWINGS.  
MEASURE ON SITE.  
READ IN CONJUNCTION WITH  
SPECIFICATION, AND OTHER  
DRAWINGS


EXTERNAL FINISHES TO BE:

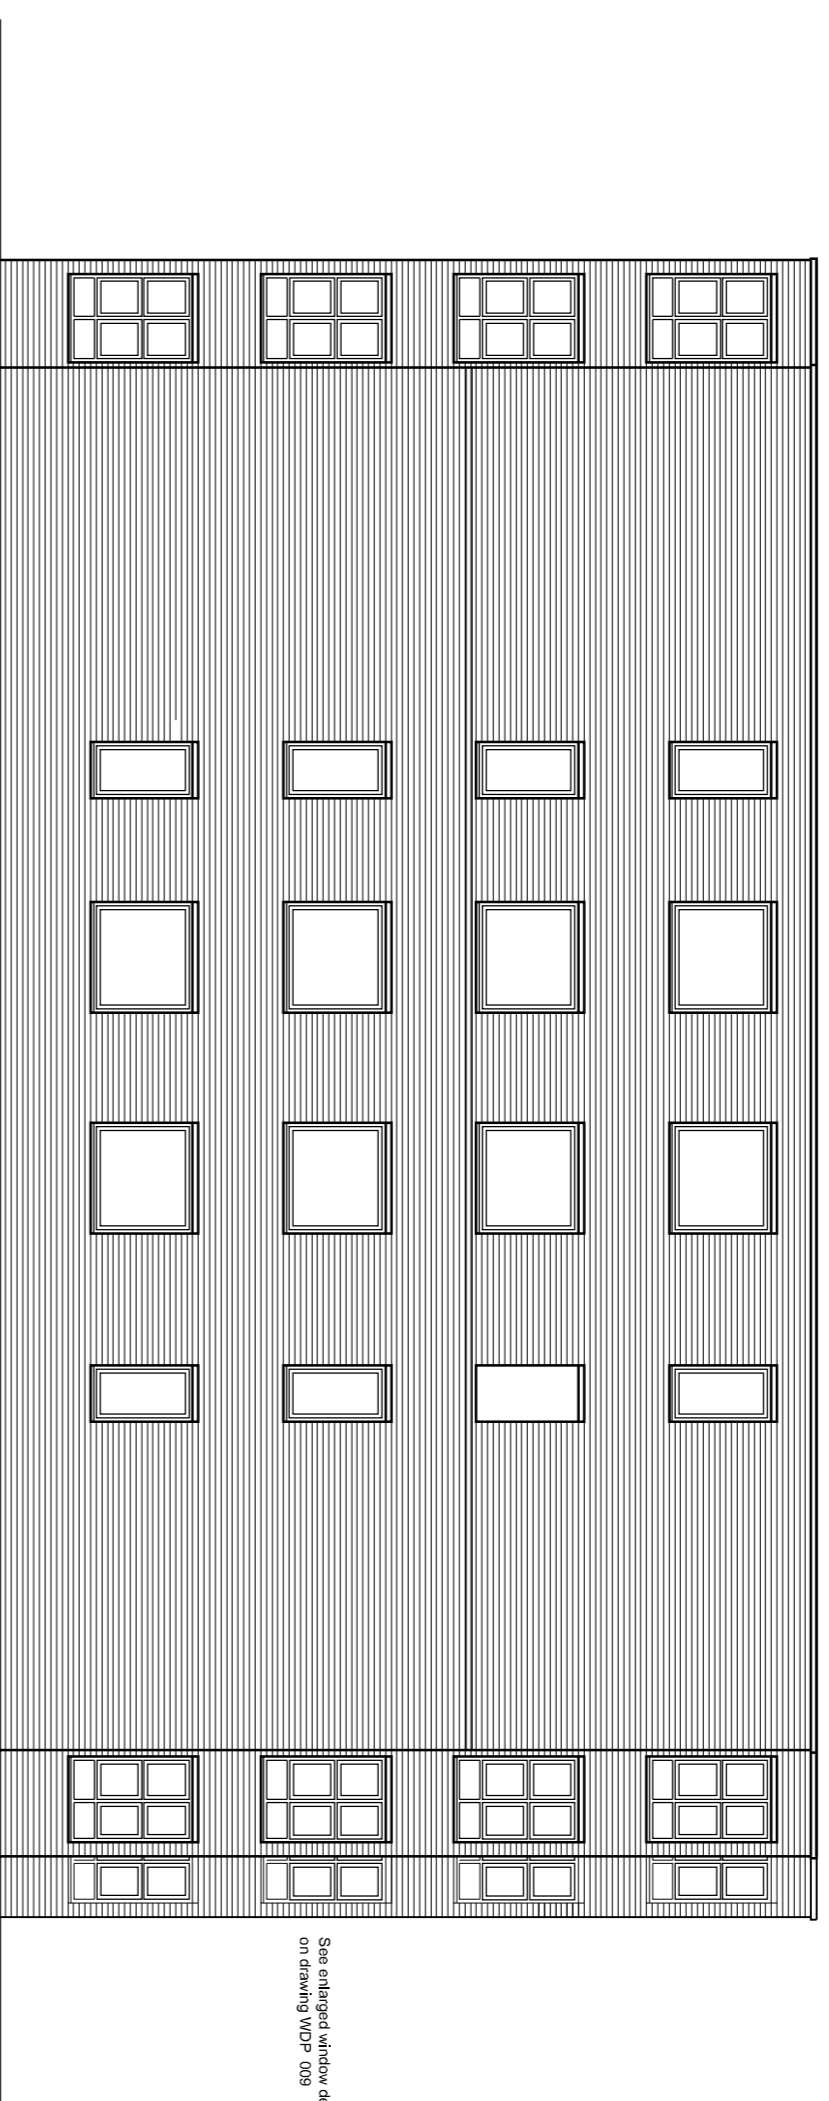


FRONT ELEVATION

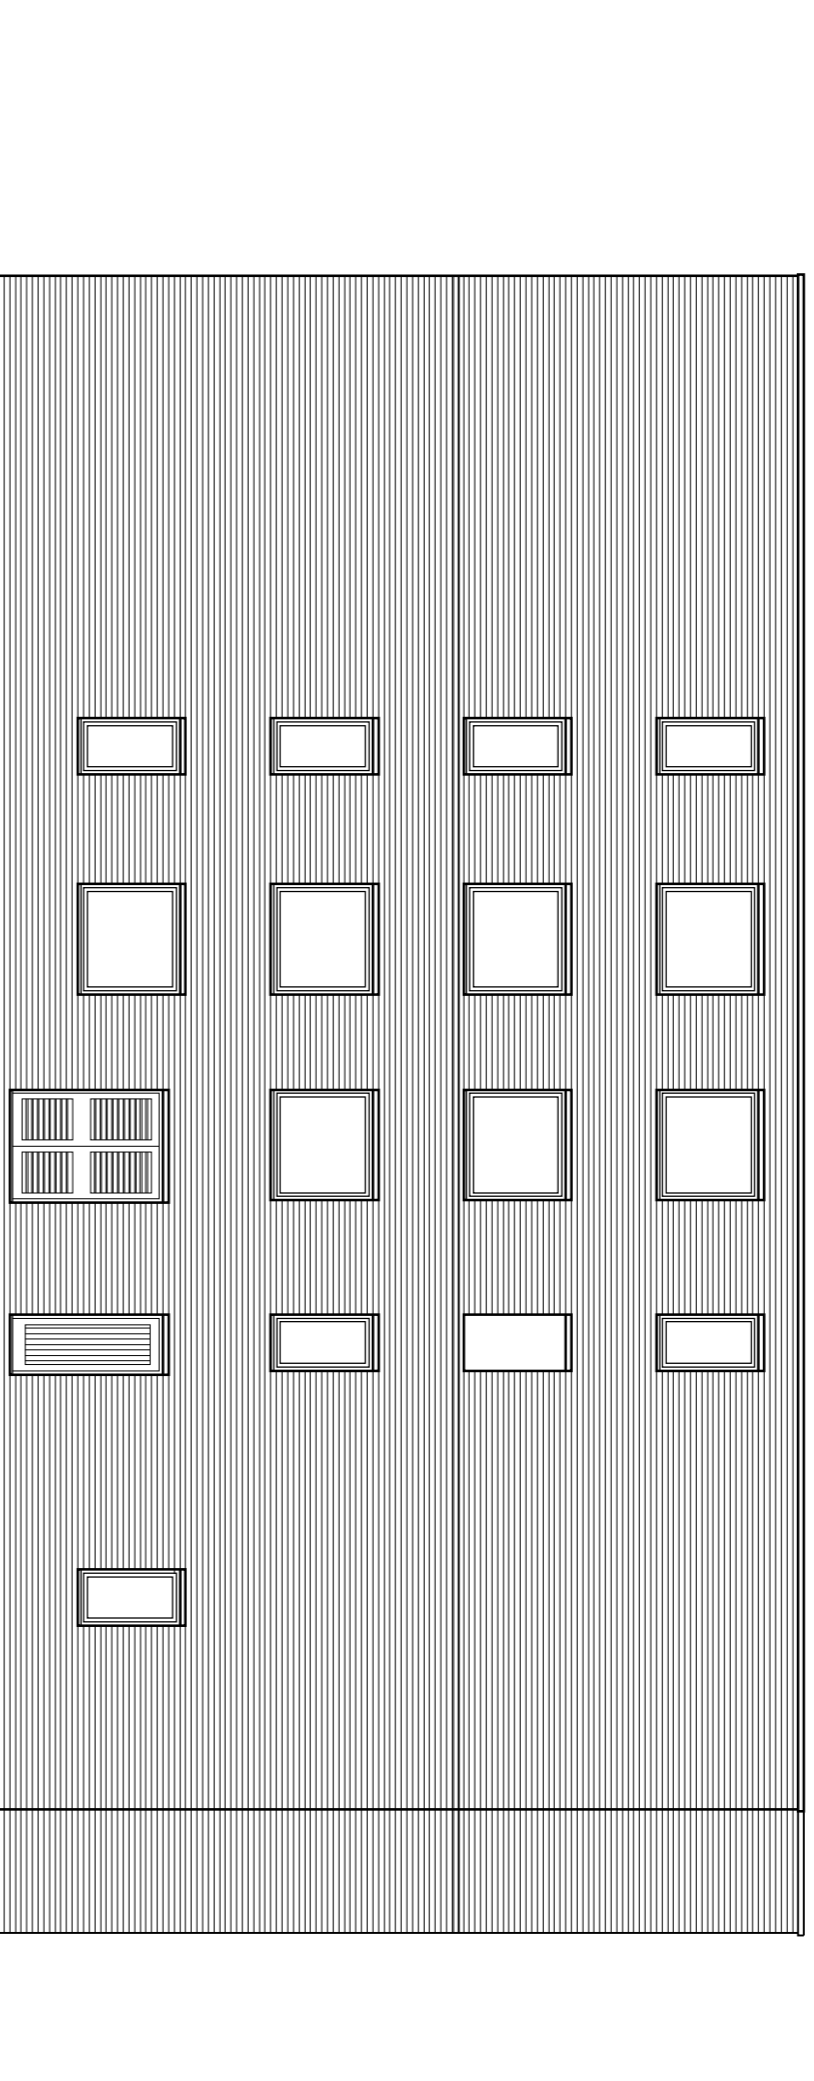

REAR ELEVATION

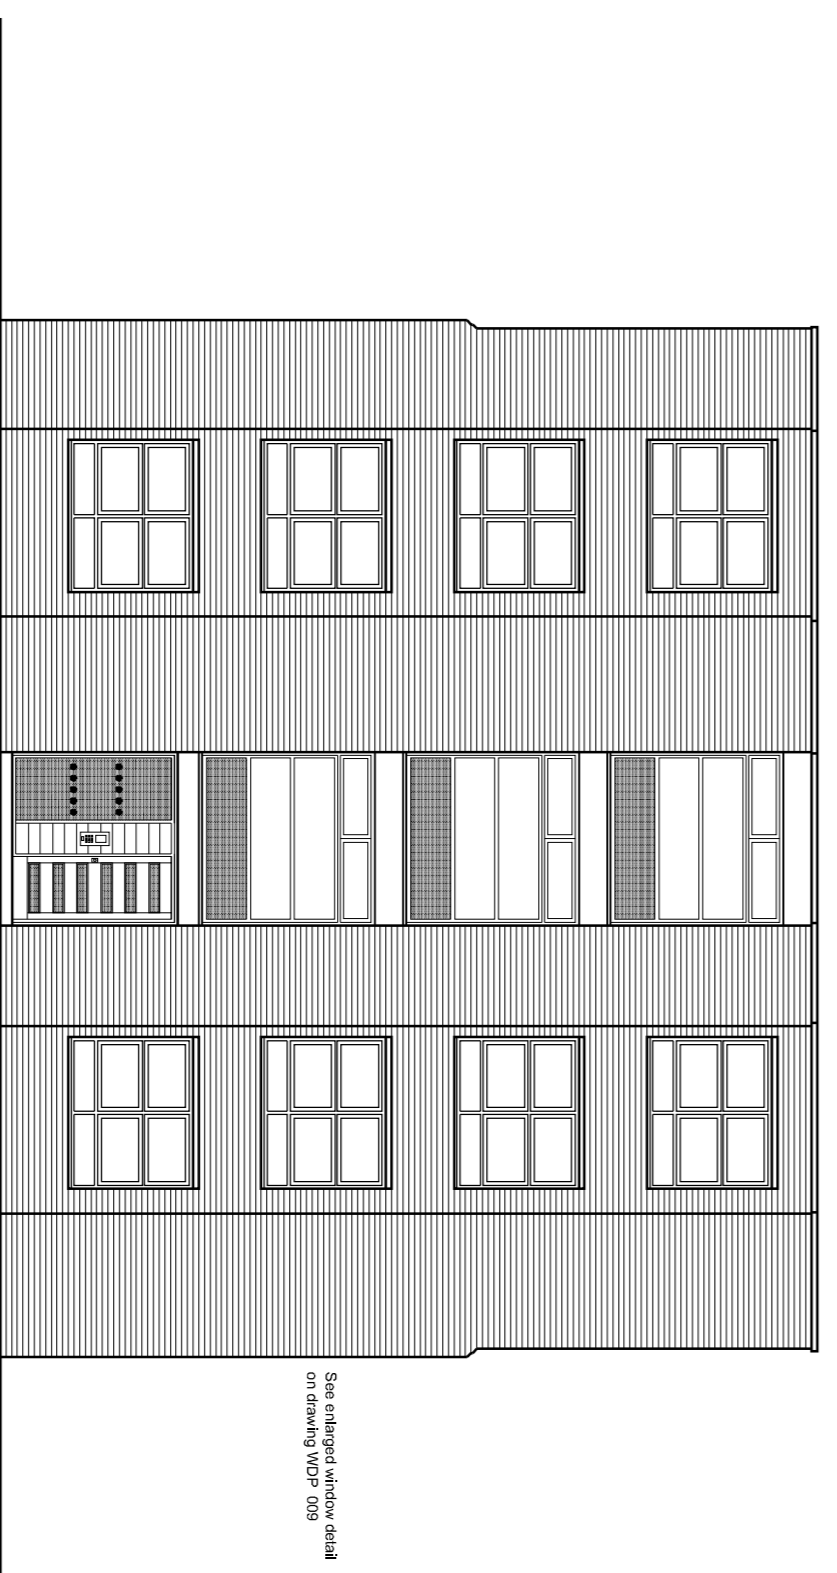

FLANK ELEVATION

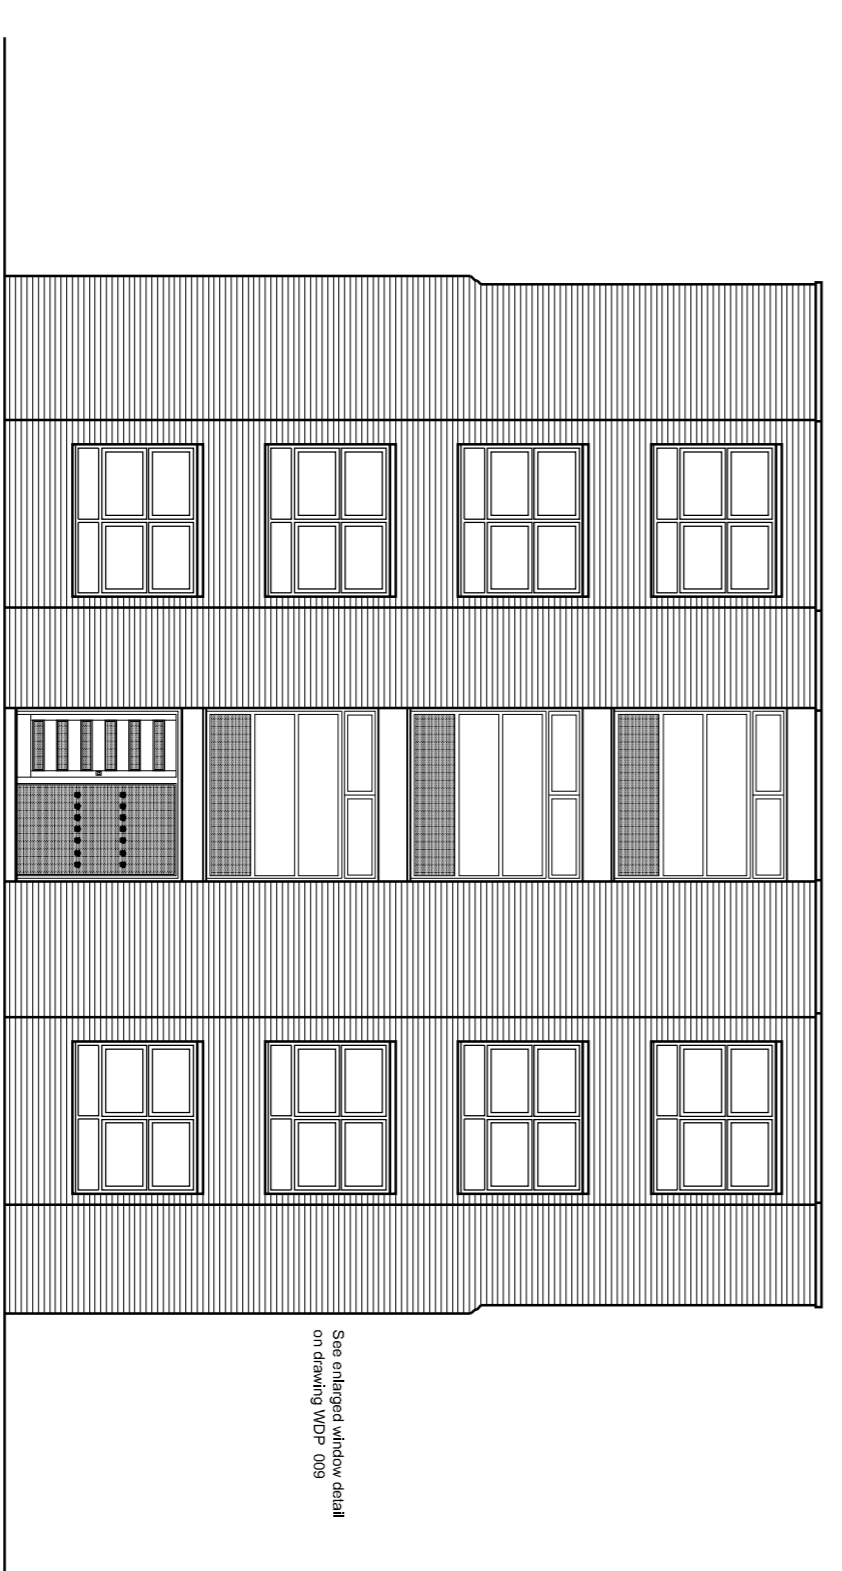

FLANK ELEVATION

**MORFIELD EVEREST**  
Commercial Building Services  
Herford Road, Slade  
Boreham, Essex  
S108 7JH  
Tel: 01454 882700  
Fax: 01454 882711

PROJECT NAME  
15, Akenside Road, London

PROJECT No  
AR

SCALE  
1:100 @ A1

DRAWING NAME  
Proposed elevations

DWG No  
WDP 007

REV No  
--