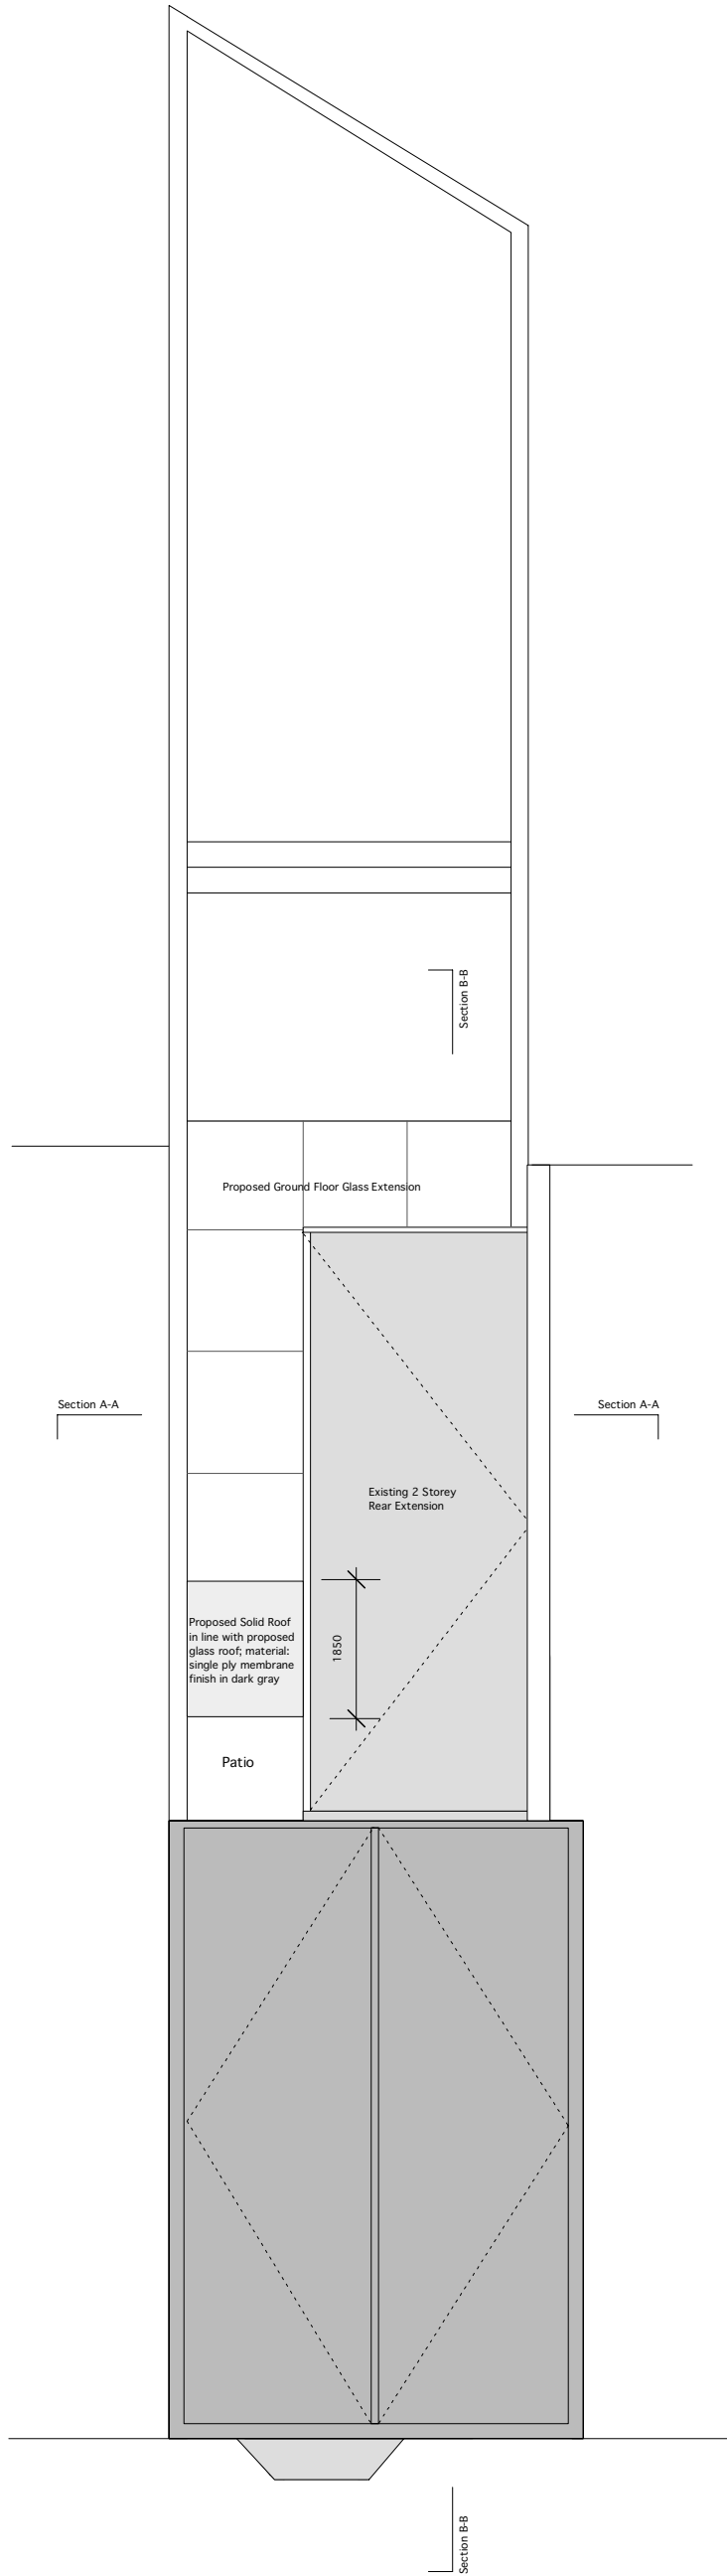



Proposed Roof Plan
scale 1:100 @A4
Rev J



Drawing No 02_100_02_04

Mr & Mrs Idel
10 Evangelist Road
London NW5

room 102 ltd
99 Claremont Road
London N6 5BZ
www.room102.com
info@room102.com
t 020 8342 8673

please note:
all measurements to be checked on site

 

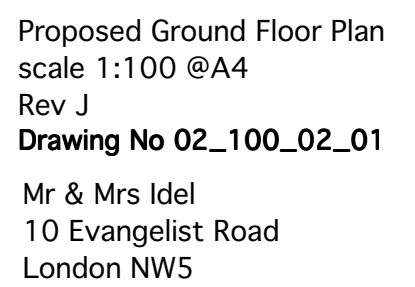 

room 102 ltd
99 Claremont Road
London N6 5BZ
www.room102.com
info@room102.com
t 020 8342 8673

please note:
all measurements to be checked on site