


SECTION

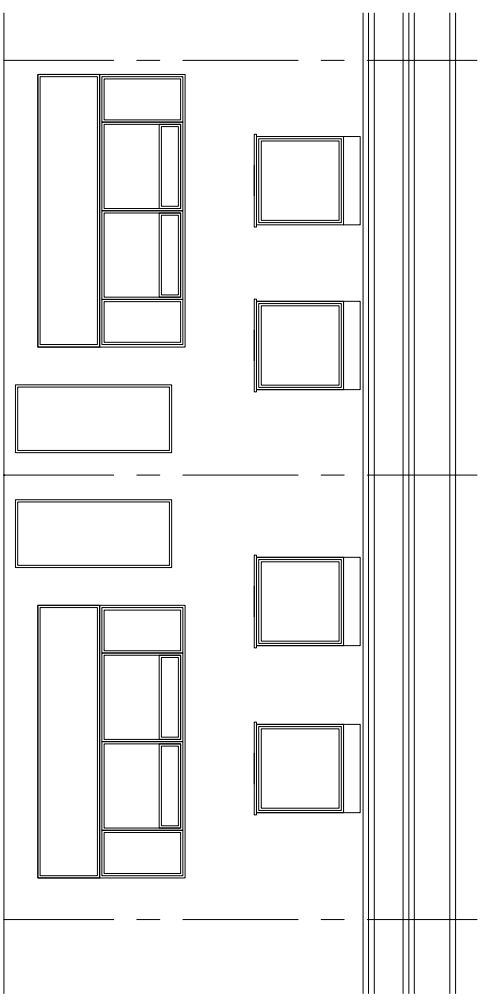

FRONT ELEVATION

TITLE SURVEY DRAWINGS ADDRESS 16 & 17 WOLSEY MEWS

CLIENT ANGELANA INVESTMENTS Ltd. LONDON, NW5

SCALE 1:100 @ A3 DATE NOV 2014
DRAWING NO. 141130/03 REV.



URBAN REGEN LONDON Ltd.

Tel: 07970 647 449 Fax: 020 8963 9991 Email: urbandon@aol.com