




SITE PLAN  
1:1250

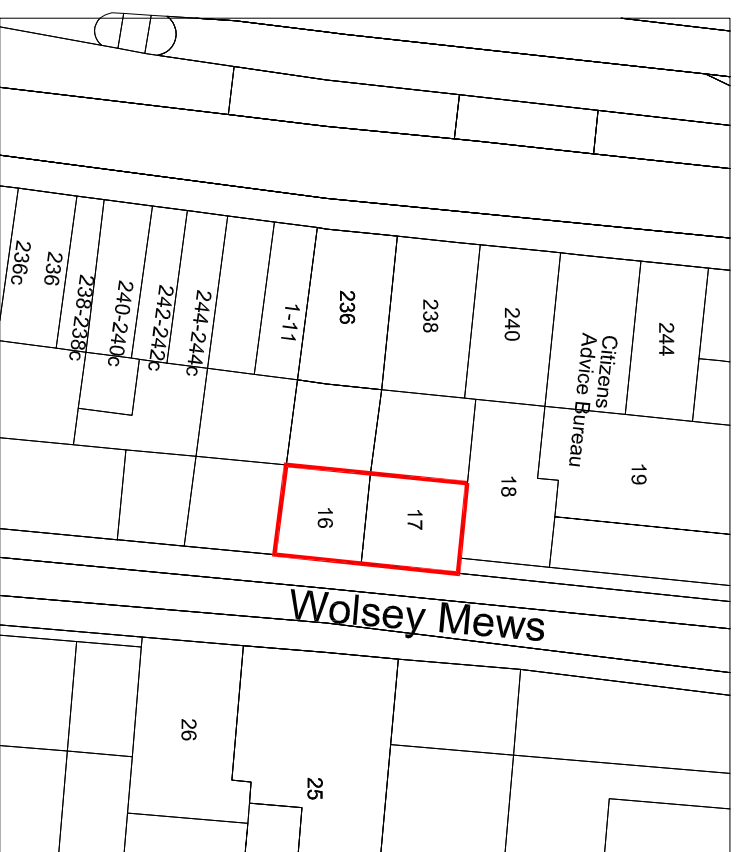


BLOCK PLAN  
1:500

TITLE SURVEY DRAWINGS ADDRESS 16 & 17 WOLSEY MEWS  
LONDON, NW5

CLIENT ANGELANA INVESTMENTS Ltd. SCALE 1:100 @ A3

DRAWING NO. 141130/01 DATE NOV 2014

REV.

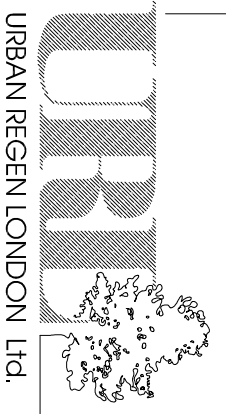

URBAN REGEN LONDON Ltd.

Tel: 07970 647 449 Fax: 020 8963 9991 Email: urrlondon@aol.com