



Existing First Plan

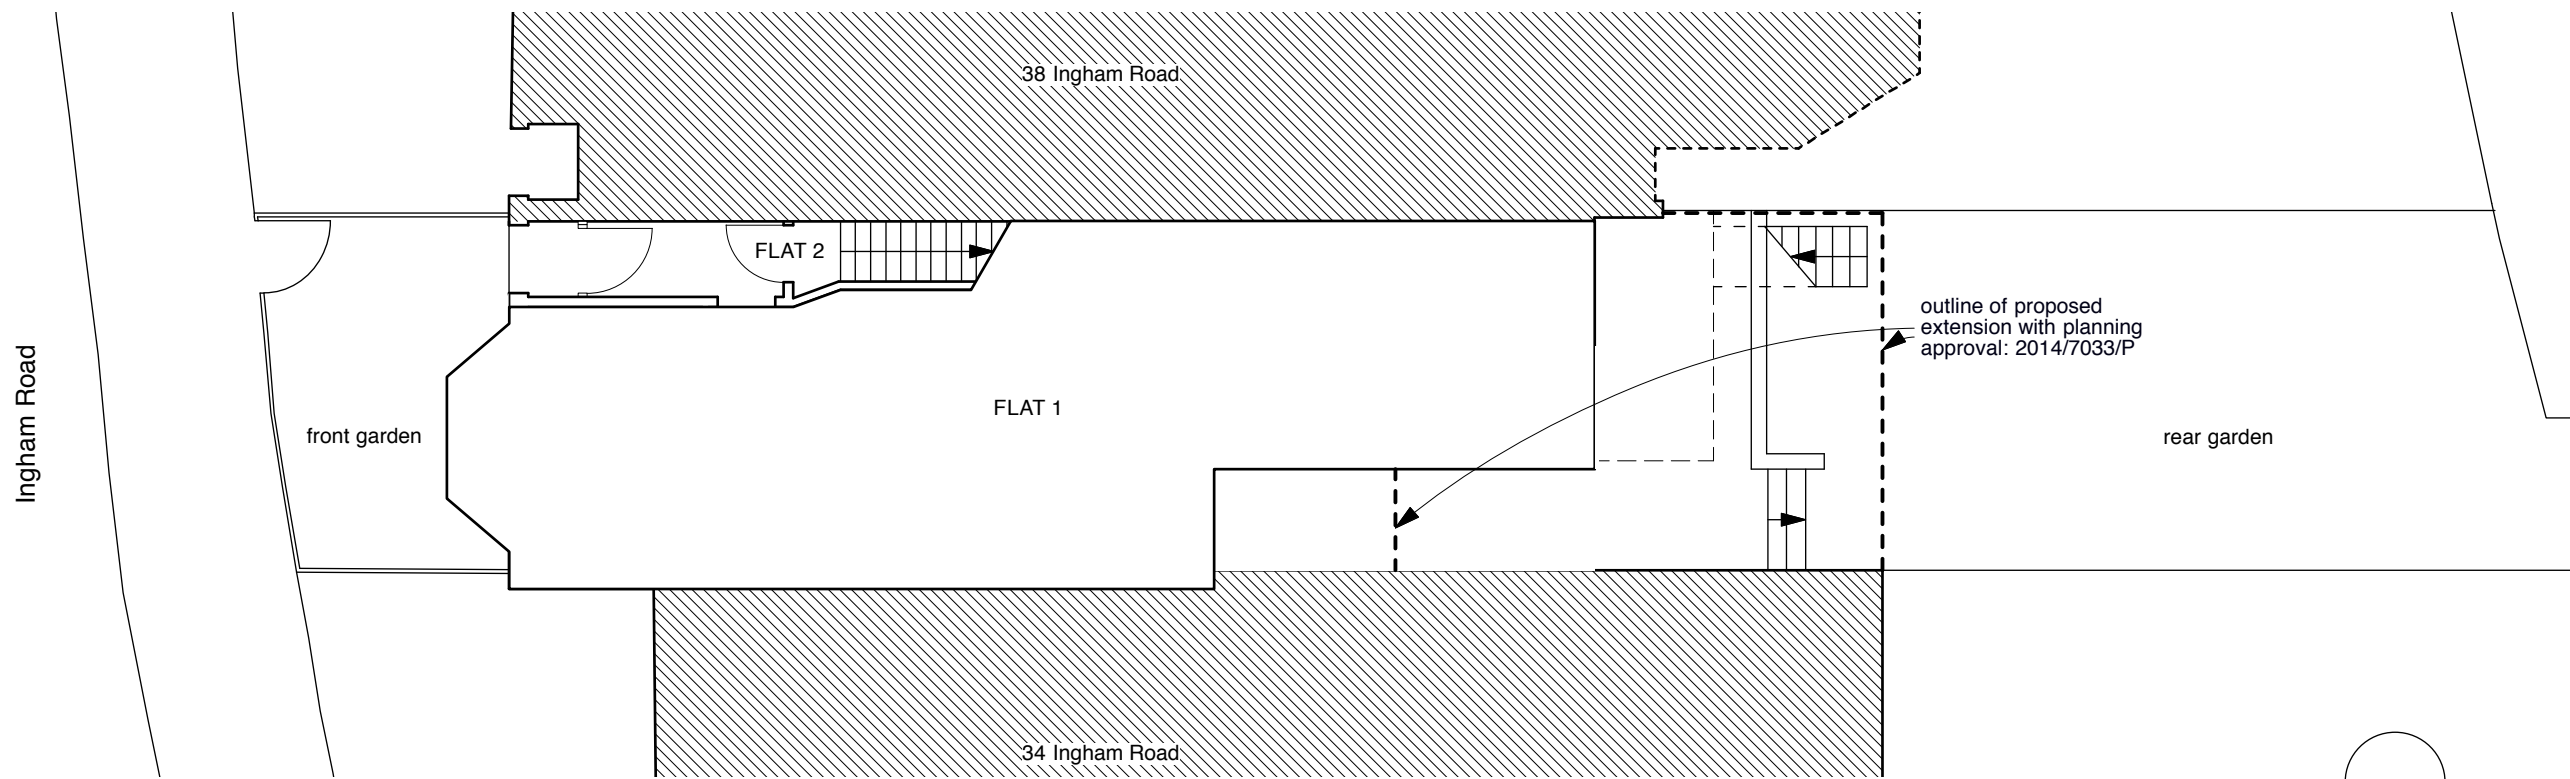

Existing Ground Plan

 

Revisions

4orm

1-5 Offord Street London N1 1DH
 studio@4orm.co.uk
 www.4orm.co.uk

Project
 36 Ingham Road London NW6 1DE

Drawing Title
 Existing Ground & First Floor Plans


Drawing Status
 PLANNING

Date December 2014 Scale @ A3 1:100 Drawn JW


Drawing Number
 493-X.203

Do not scale from this drawing.
Dimensions are to be verified on site prior to
construction.

Notes

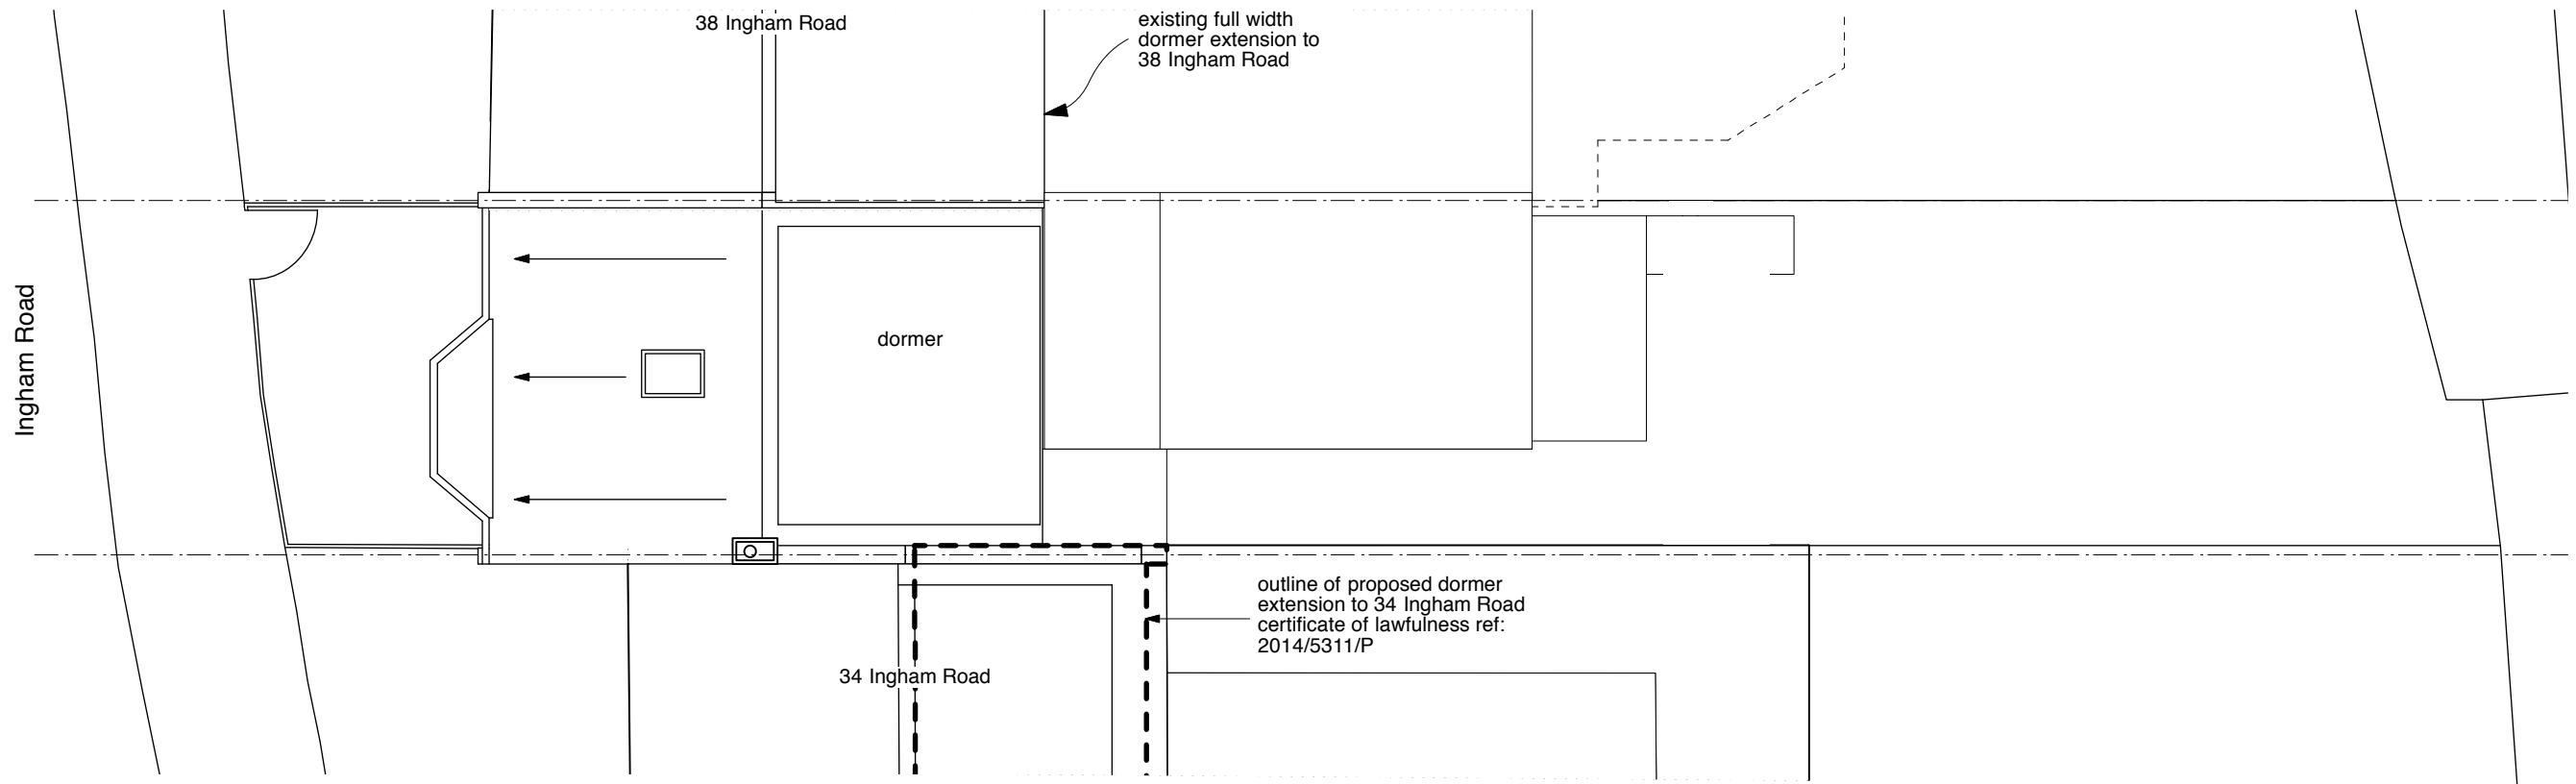

Existing Roof Plan

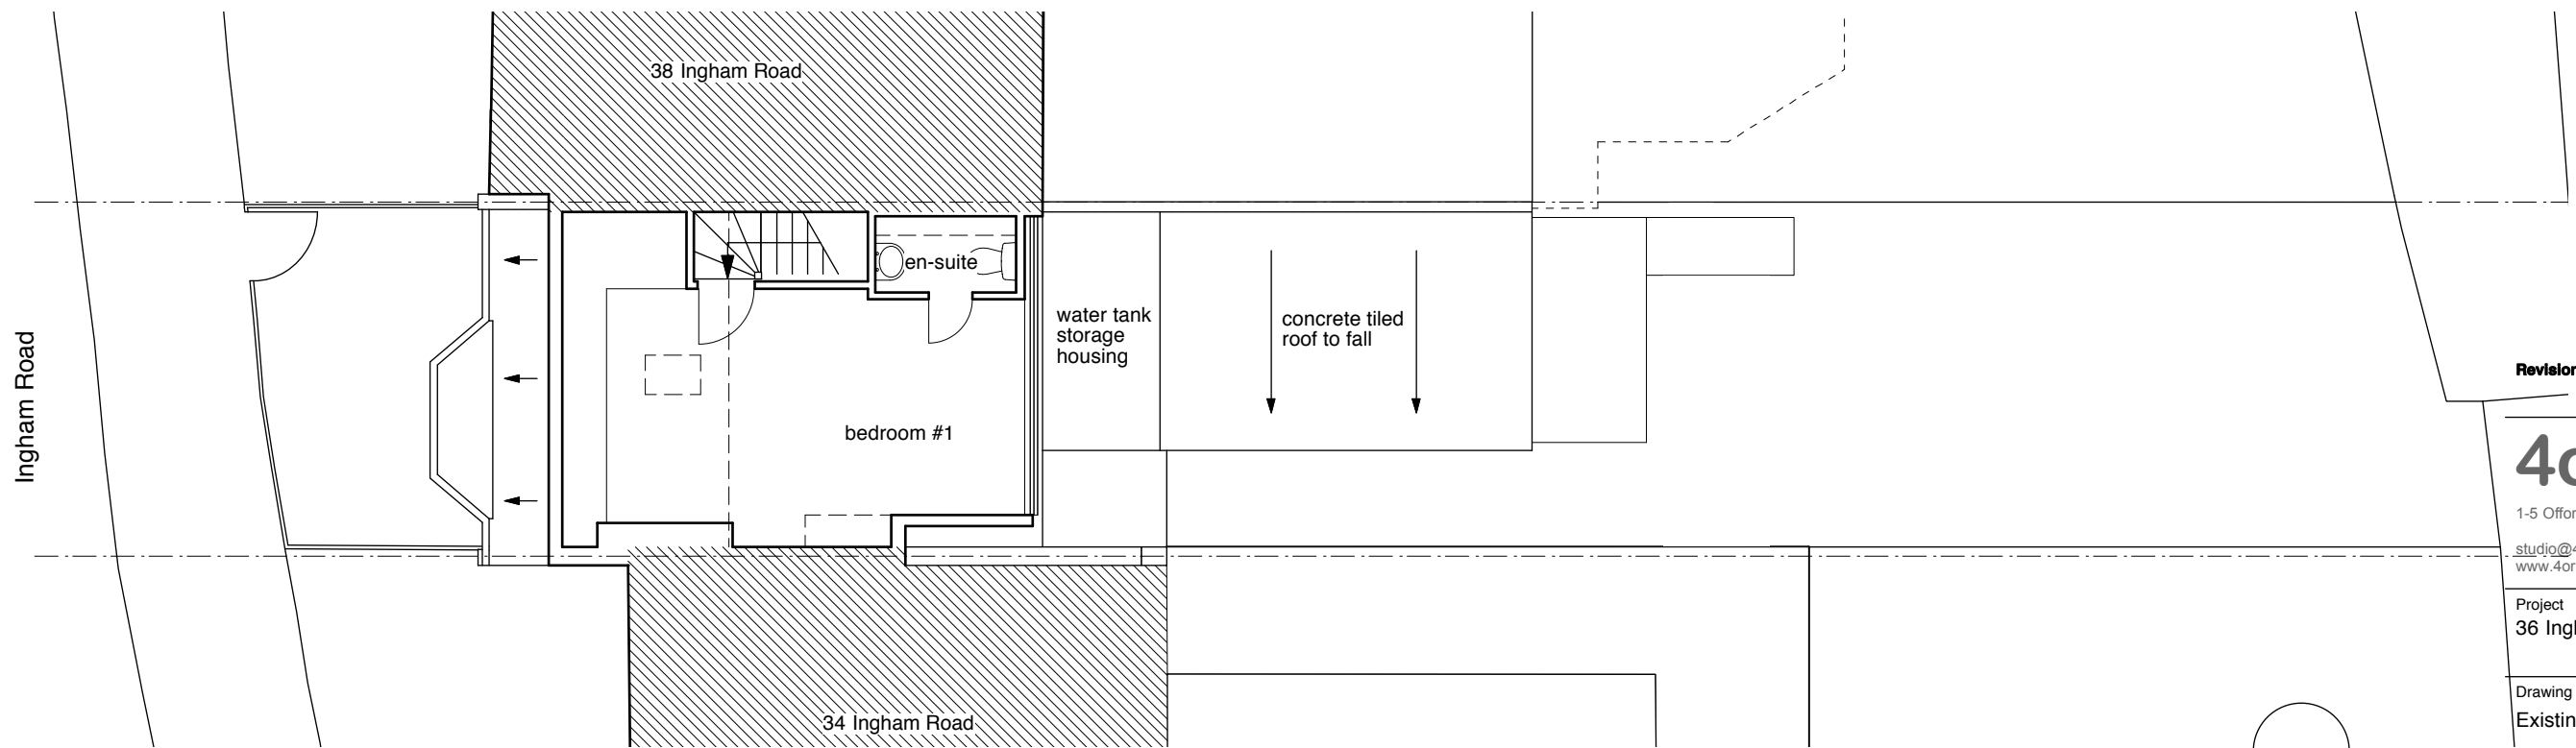

Existing Second Plan

Revisions

4orm

1-5 Offord Street London N1 1DH

studio@4orm.co.uk
www.4orm.co.uk



Project
36 Ingham Road London NW6 1DE


Drawing Title
Existing Second & Roof Plan

Drawing Status
PLANNING


Date December 2014 Scale @ A3 1:100 Drawn JW

Drawing Number
493-X.204

  


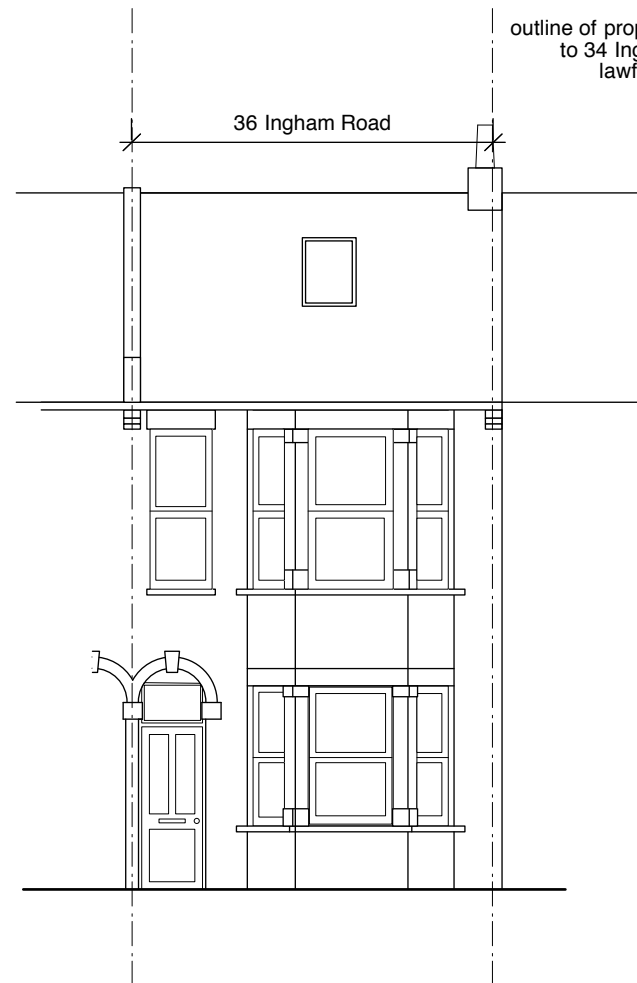


existing front elevation

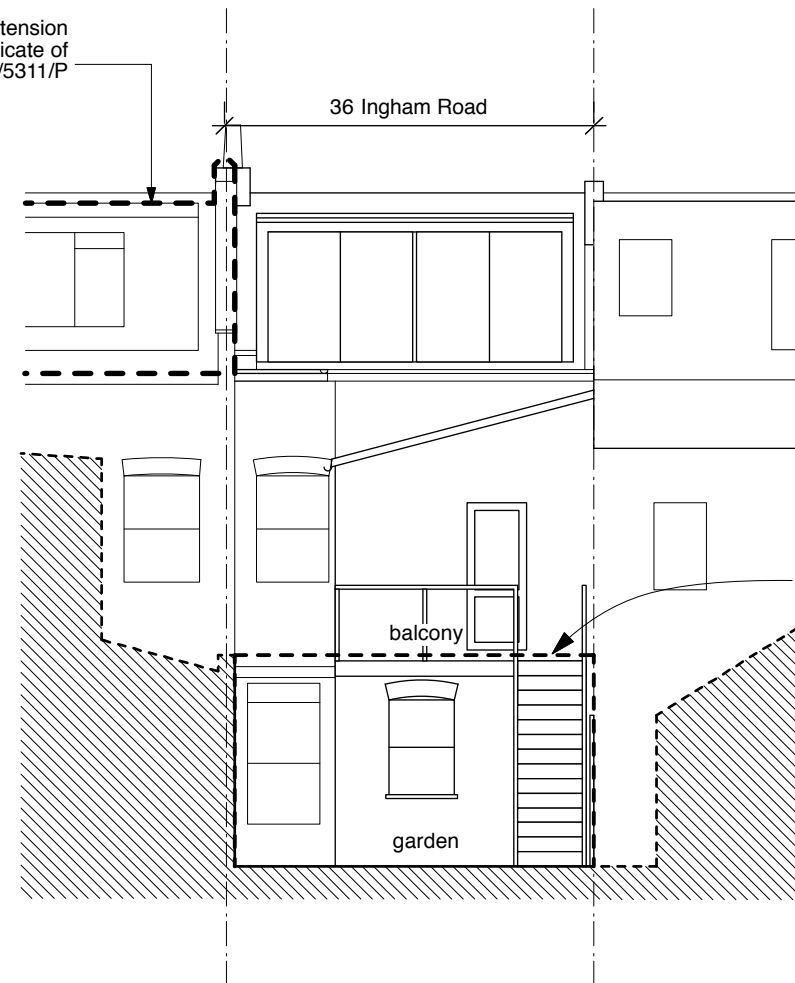

existing rear elevation

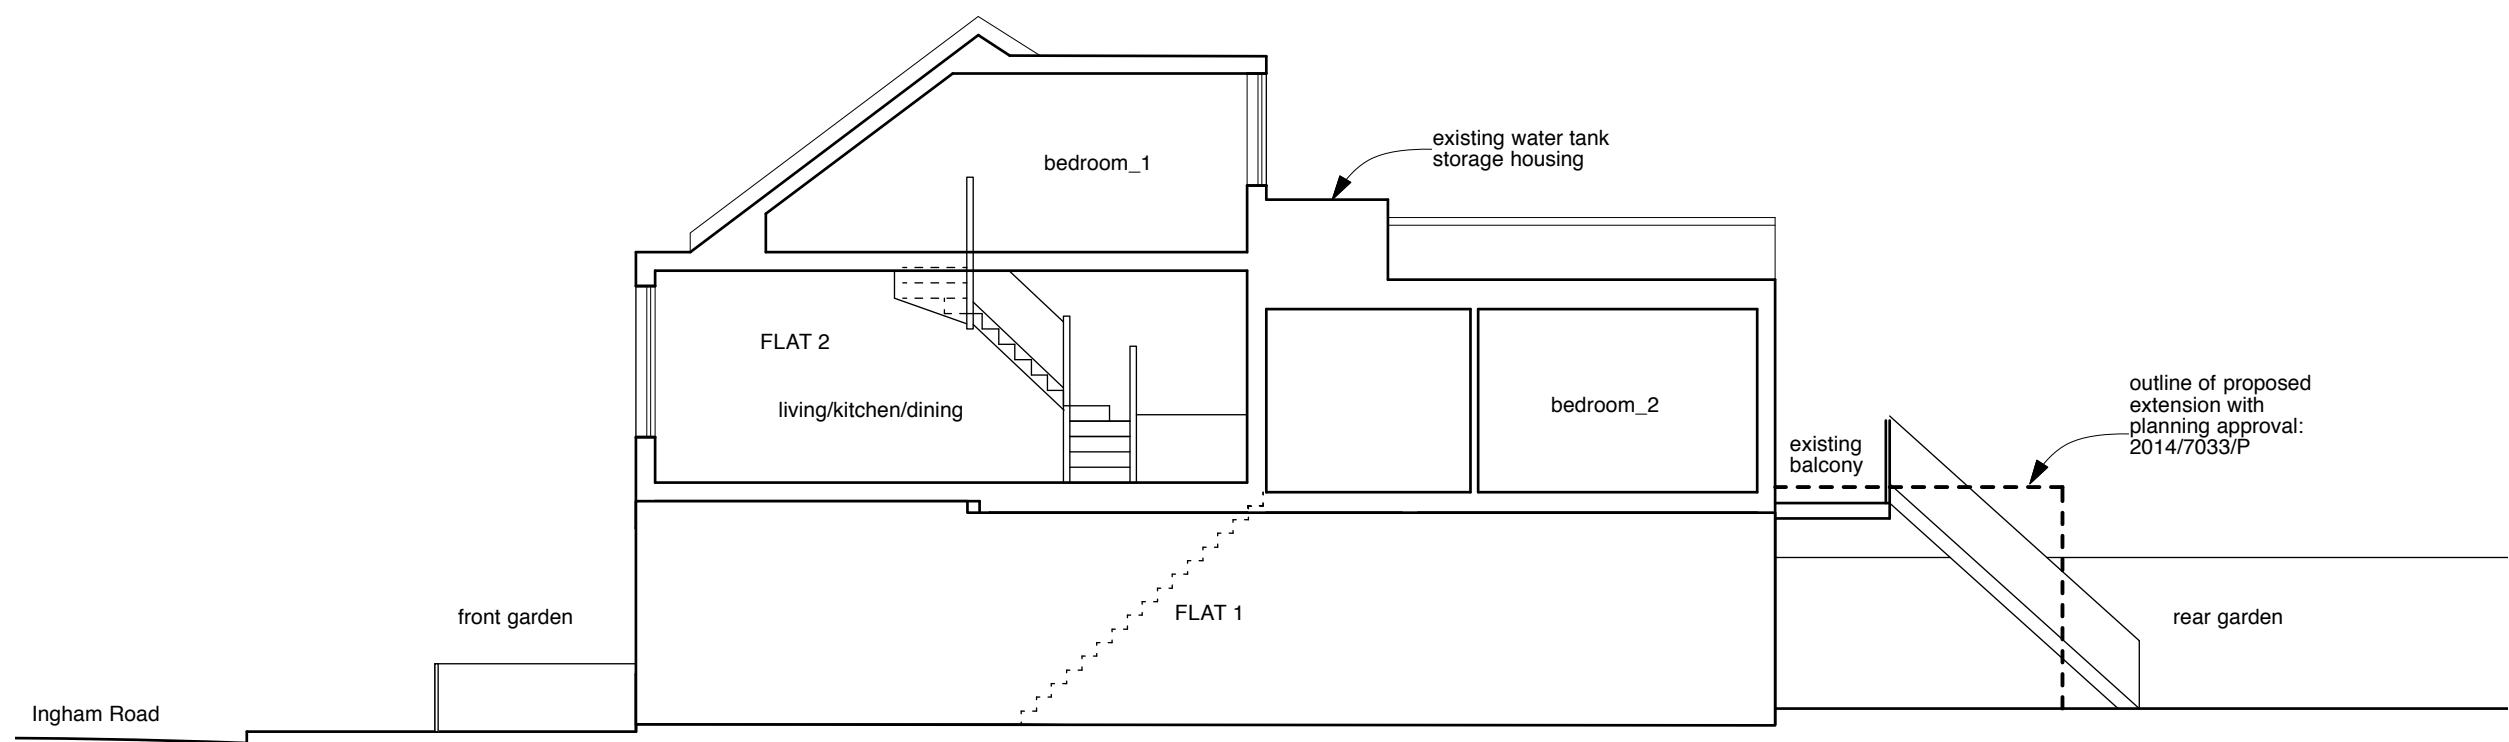

existing section

 

Revisions

4orm

1-5 Offord Street London N1 1DH
studio@4orm.co.uk
www.4orm.co.uk

Project
36 Ingham Road London NW6 1DE

Drawing Title
Existing Front & Rear Elevations
Existing Section


Drawing Status
PLANNING

Date December 2014 Scale @ A3 1:100 Drawn JW


Drawing Number
493-X.210

Do not scale from this drawing.
Dimensions are to be verified on site prior to construction.

Notes

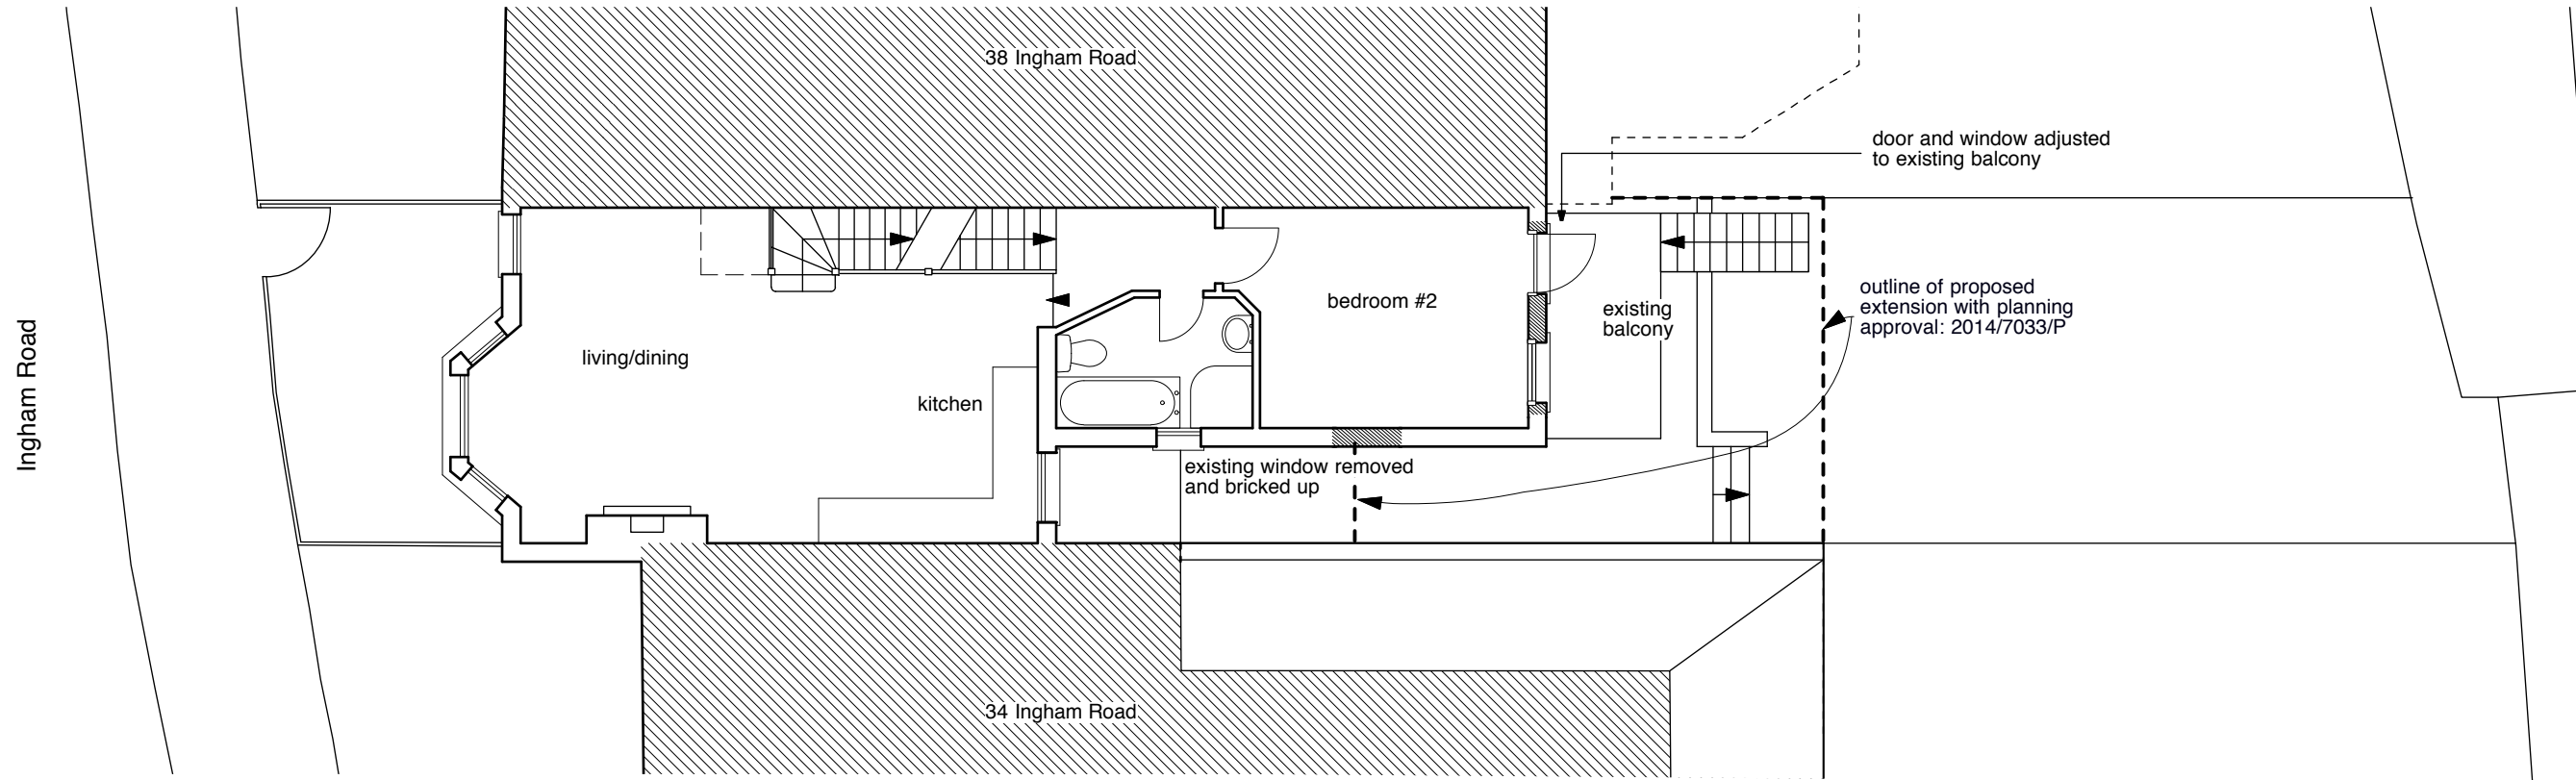

Proposed First Plan

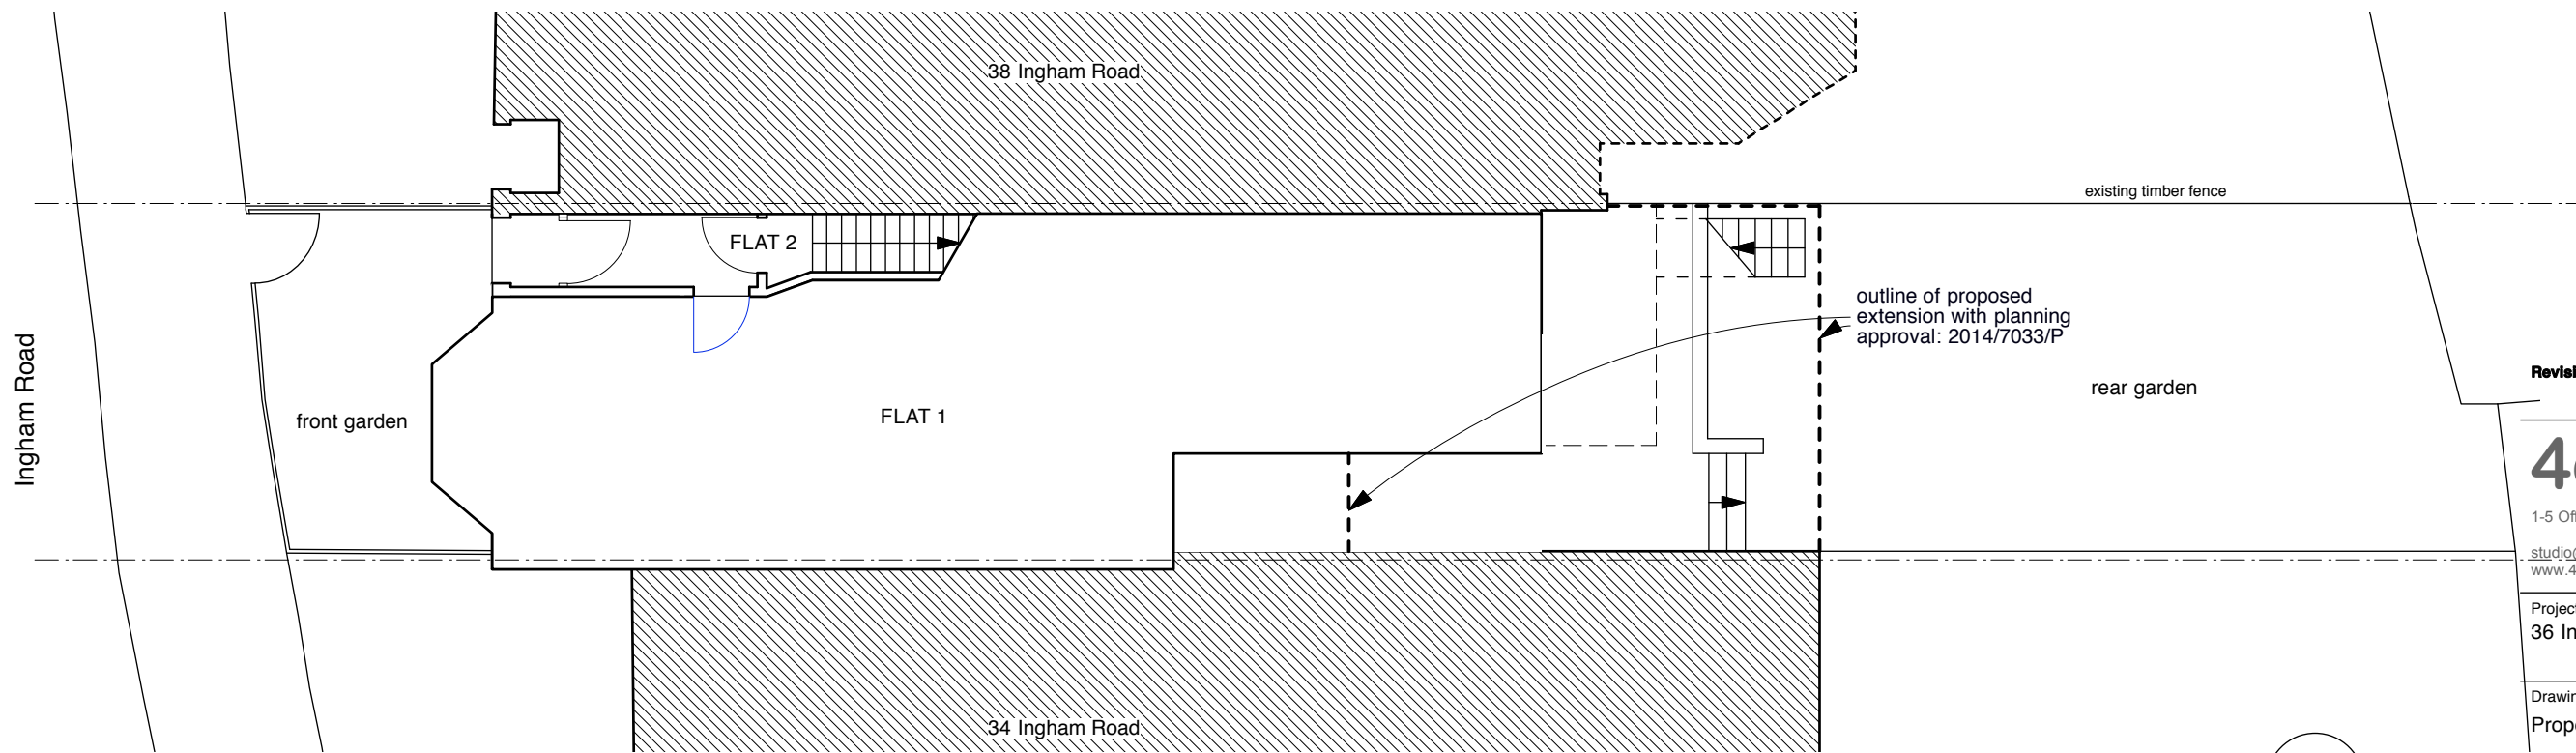

Proposed Ground Plan

Revisions

4orm

1-5 Offord Street London N1 1DH

studio@4orm.co.uk
www.4orm.co.uk

Project
36 Ingham Road London NW6 1DE

Drawing Title
Proposed Ground & First Floor Plan

Drawing Status
PLANNING


Date Scale @ A3 Drawn
December 2014 1:100 JW

Drawing Number
493-P.203




Do not scale from this drawing.
Dimensions are to be verified on site prior to construction.

Notes

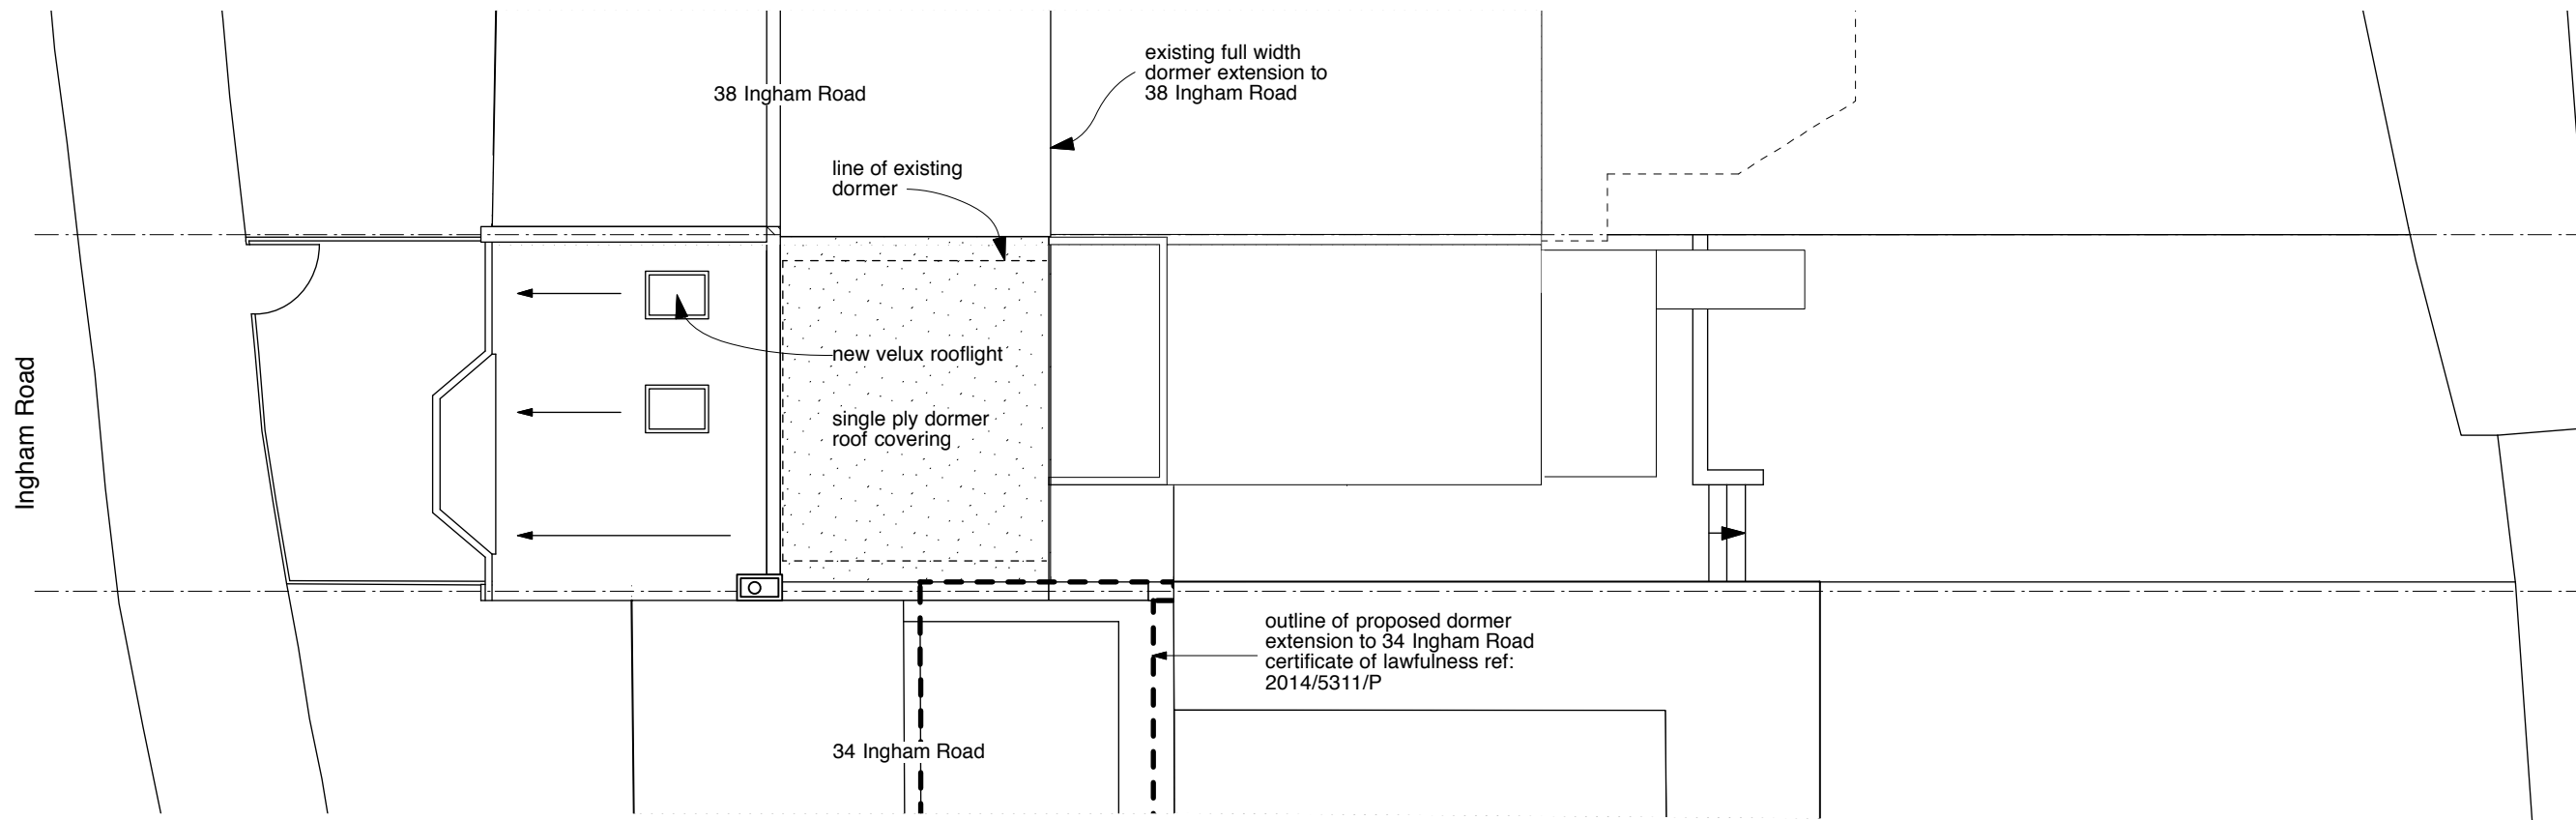

Proposed Roof Plan

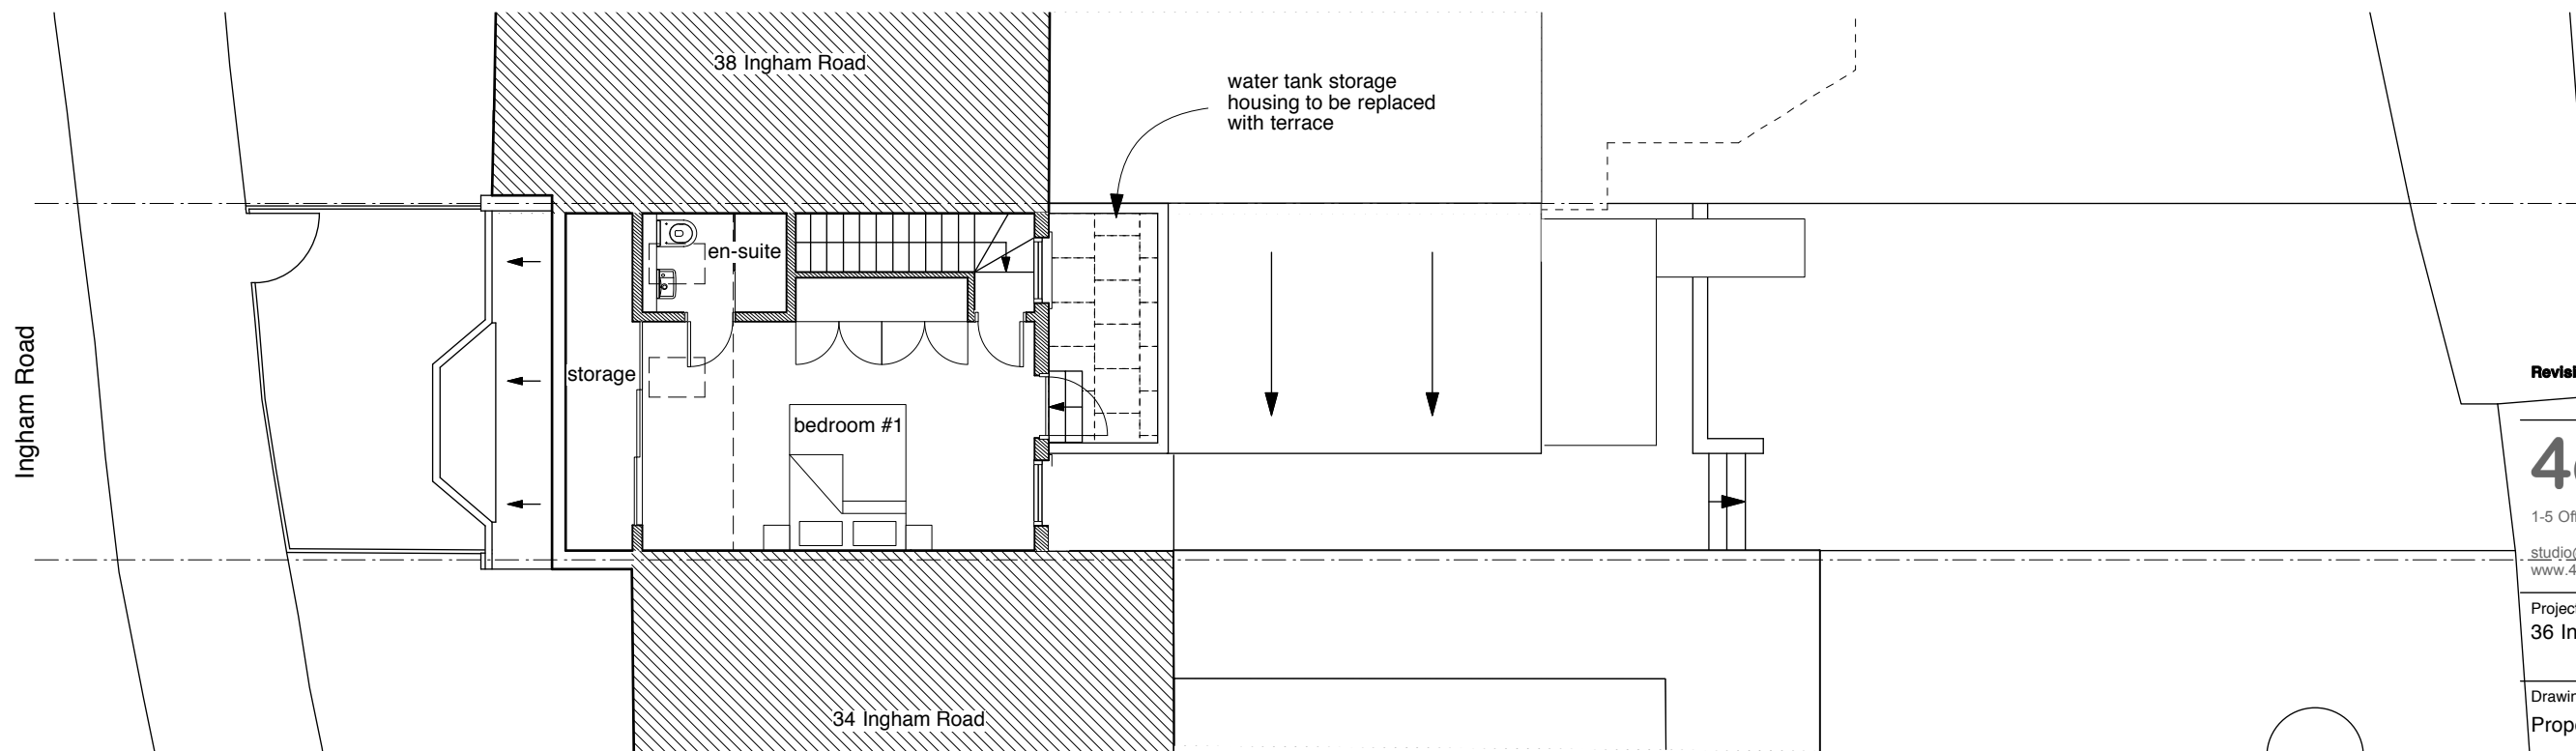

Proposed Second Plan

Revisions

4orm

1-5 Offord Street London N1 1DH

studio@4orm.co.uk
www.4orm.co.uk


Project
36 Ingham Road London NW6 1DE




Drawing Title
Proposed Second & Roof Plan

Drawing Status
PLANNING

Date December 2014 Scale @ A3 1:100 Drawn JW

Drawing Number
493-P.204

 

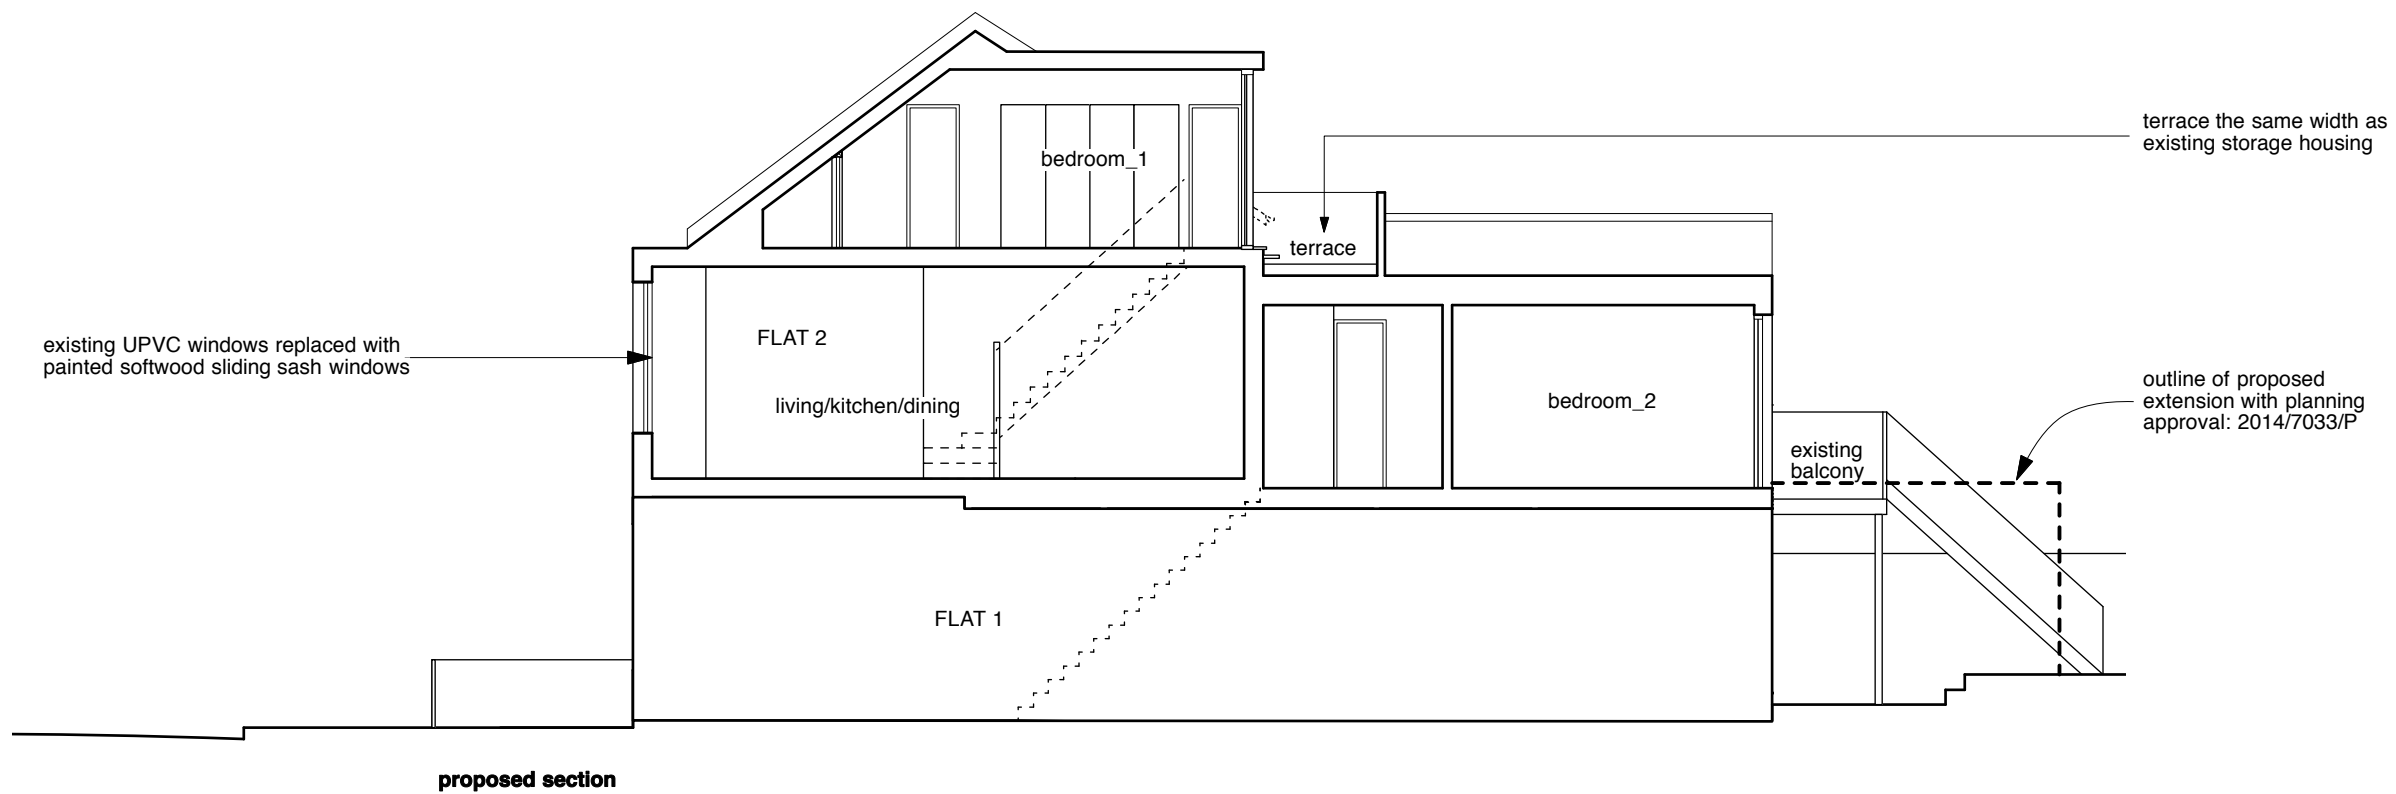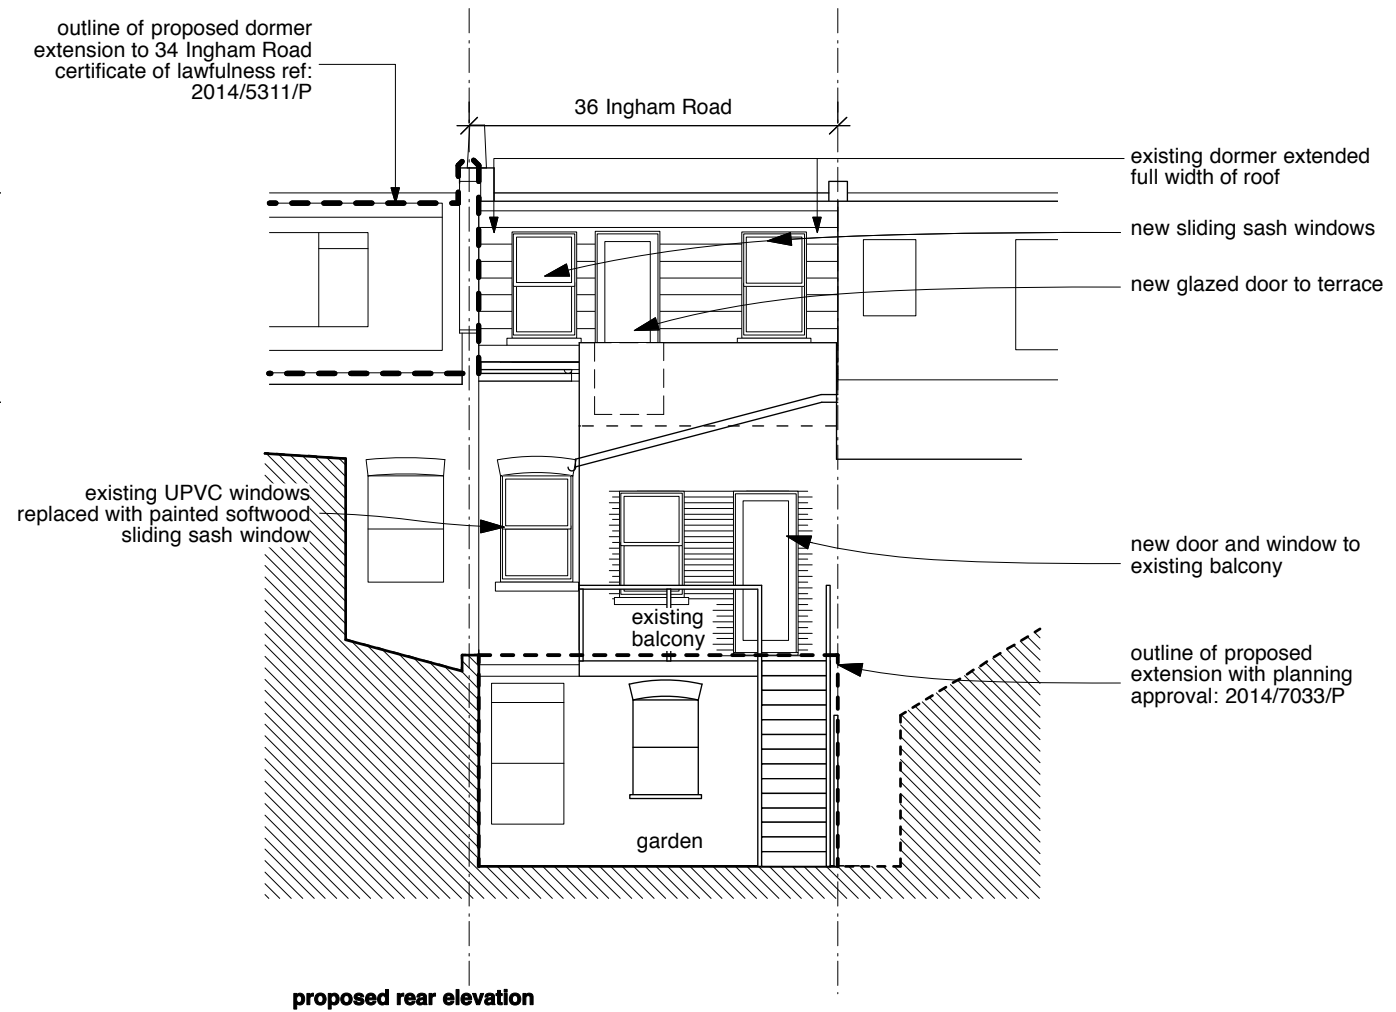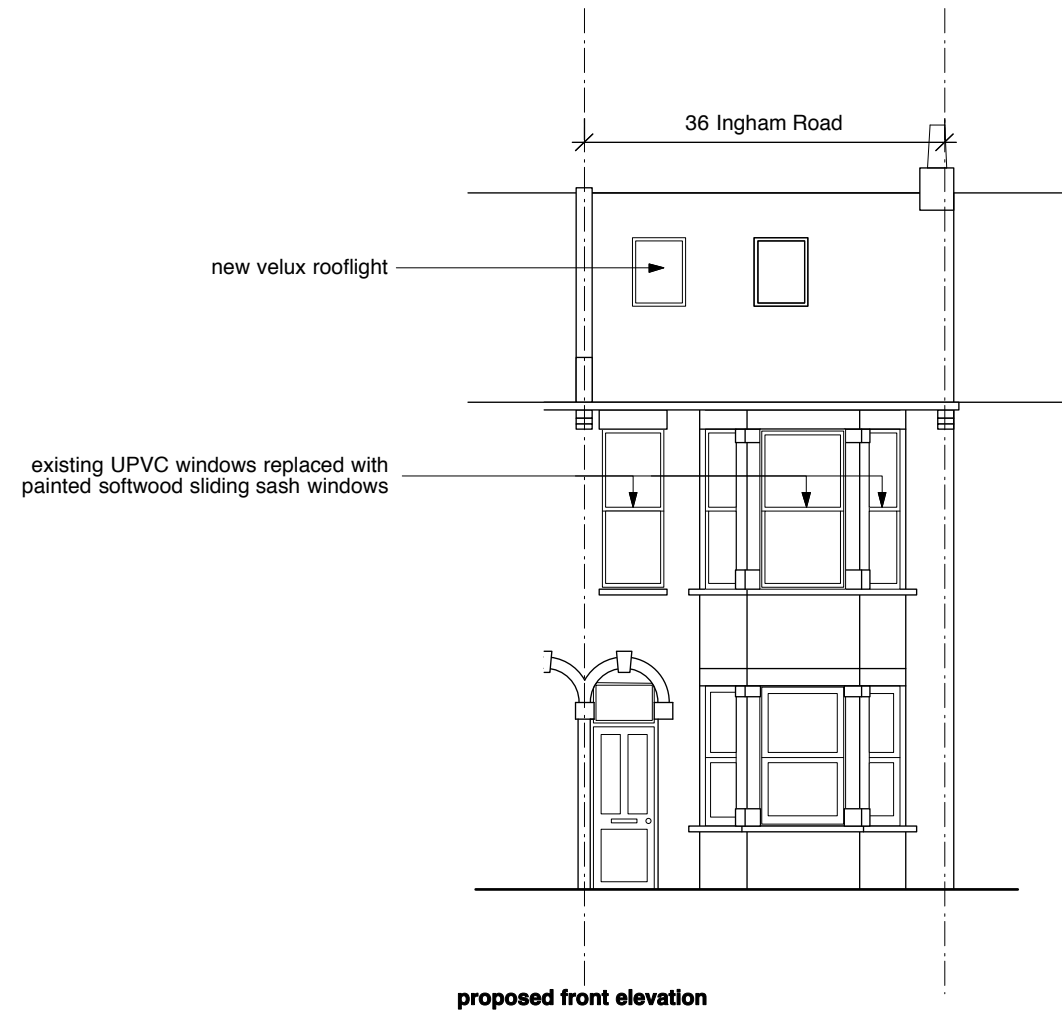

Revisions

4orm

1-5 Offord Street London N1 1DH
studio@4orm.co.uk
www.4orm.co.uk

Project
36 Ingham Road London NW6 1DE

Drawing Title
Proposed Front & Rear Elevations
Proposed Section

Drawing Status
PLANNING

Date December 2014 Scale @ A3 1:100 Drawn JW

Drawing Number
493-P.210