



AS CONSENTED IN PP 2012/3537/P

PROPOSED FIRST FLOOR PLAN

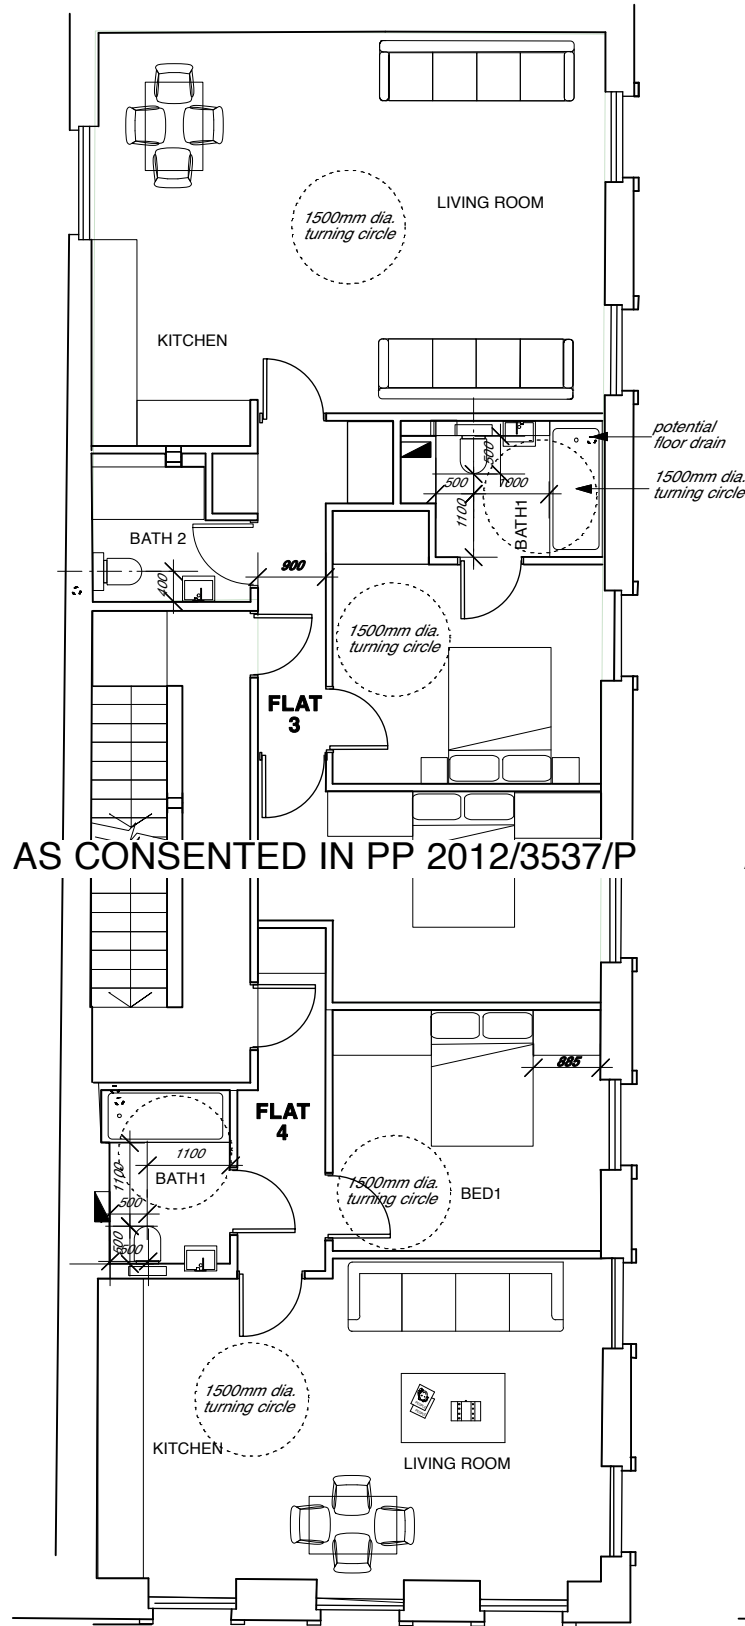


AS CONSENTED IN PP 2012/3537/P

PROPOSED SECOND FLOOR PLAN

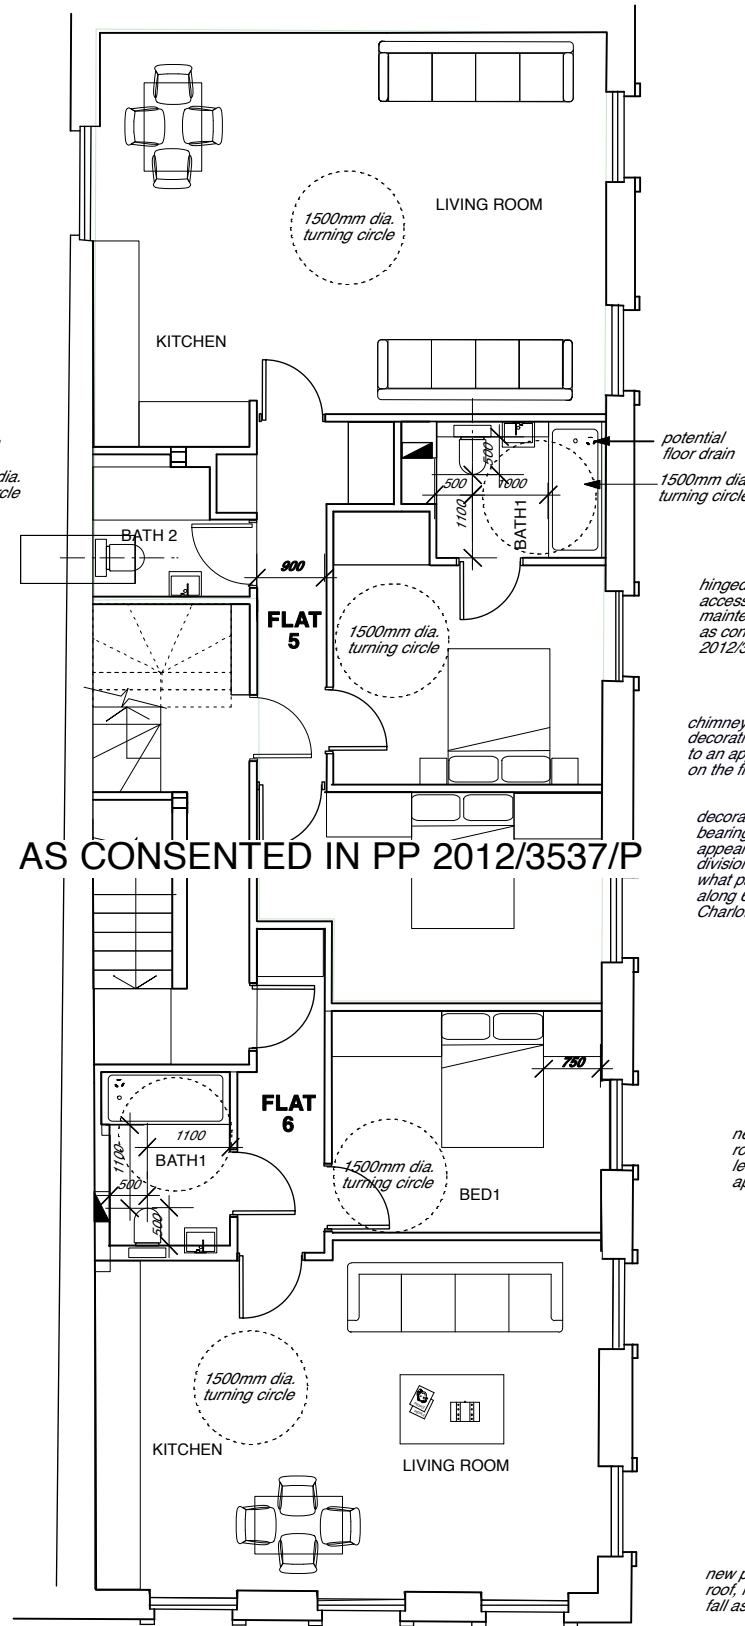

AS CONSENTED IN PP 2012/3537/P

PROPOSED THIRD FLOOR PLAN

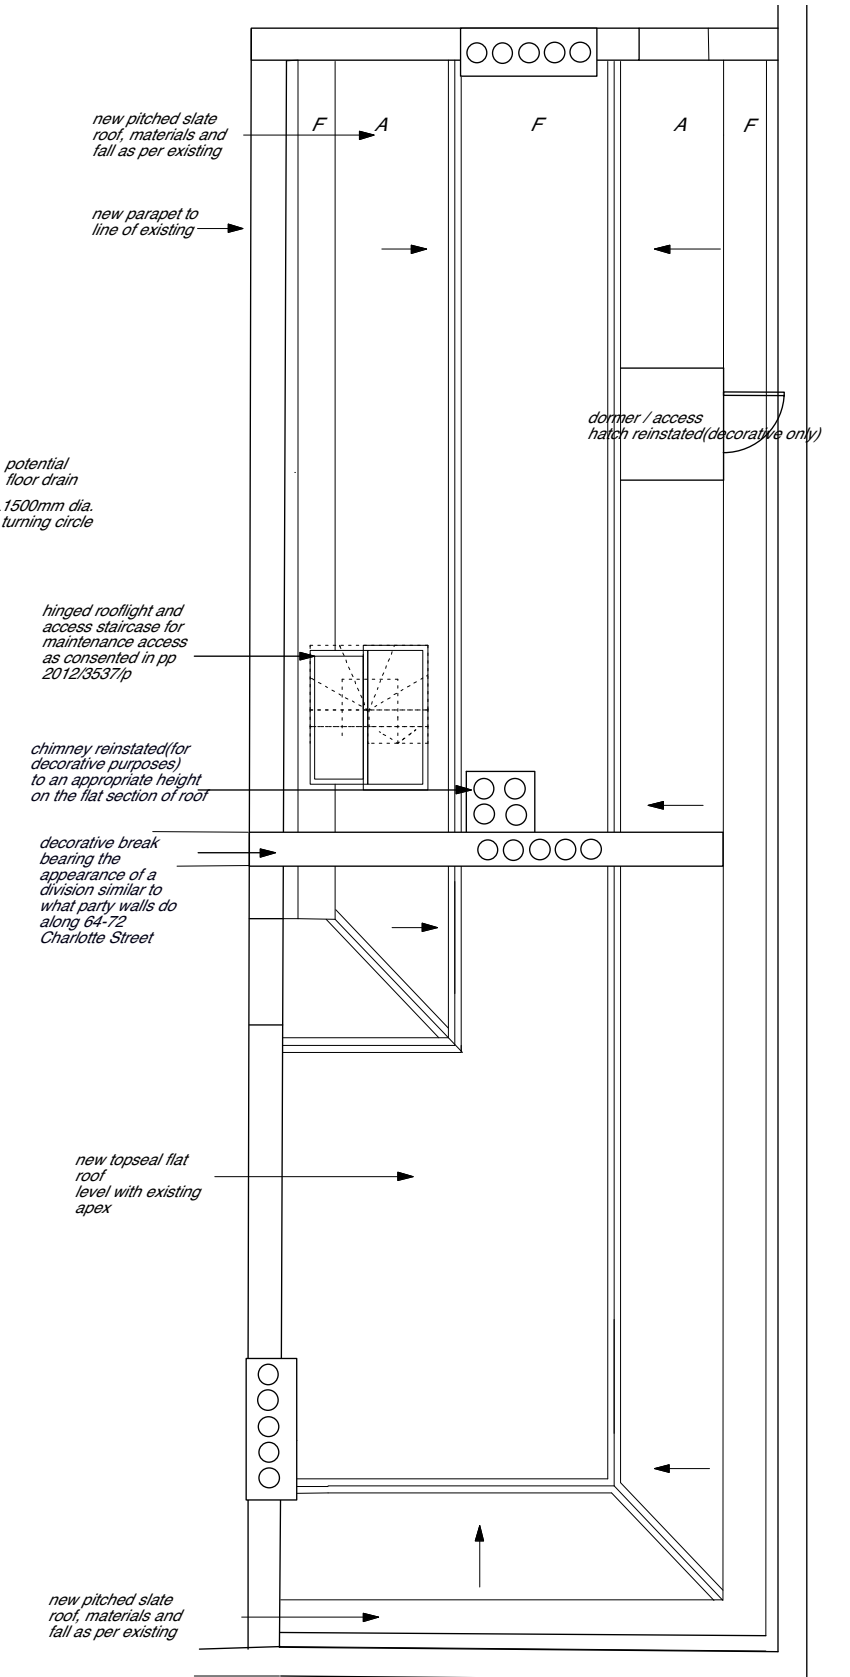

PROPOSED ROOF PLAN

PLANNING

Revision	Date	Description
Project	1329: 64 CHARLOTTE STREET LONDON W1T 4QD	
Drawing Title	NEW ROOF APPLICATION PROPOSED FIRST, SECOND & THIRD AND NEW ROOF PLANS	
Dwg No.	1329-PA-32	Revision A
Scale	1:100 @ A3	Date DEC 2014 Drawn by PN



Roland Cowan Architects

99 Westbourne Park Villas London W2 5ED

T 0207 229 5599 E info@rca.uk.com

F 0207 229 5566 W www.rca.uk.com

DO NOT SCALE FROM THIS DRAWING. USE FIGURED DIMENSIONS ONLY. ANY DISCREPANCIES ARE TO BE REPORTED TO RCA IMMEDIATELY. PRIOR TO THE EXECUTION OF THE WORKS ON SITE ALL DIMENSIONS TO BE VERIFIED ON SITE BEFORE ANY WORK IS PUT IN HAND.