


EWS-01: H92 Metal Standing Seam Cladding (Copper/ Bronze/ Zinc)

EWS-02: H92 Perforated Metal Screens (Copper/ Bronze/ Zinc)

01 DETAILED SECTION C-C'
1:50@A1

02 DETAILED NORTH ELEVATION
1:50@A1

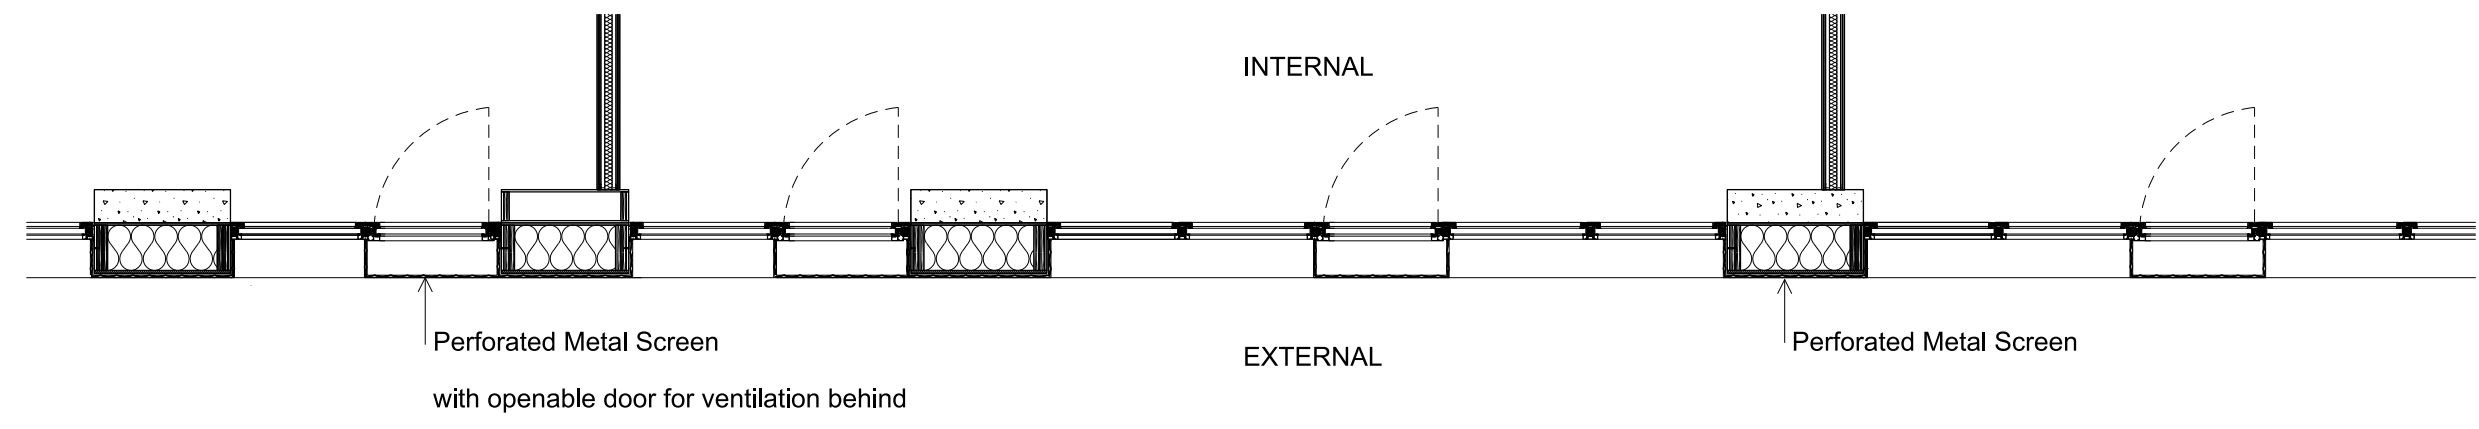

03 DETAILED GROUND FLOOR FACADE PLAN- NORTH
1:50@A1

rev	description	date	dr	ap	by
A	PRELIMINARY	26/08/2014	AN	CR	
P	ISSUED FOR PLANNING	18.12.14	AN	CR	
	original by	21-09-14	CR	AK	

ASTUDIO
architecture

Elizabeth House - Tower Building - 10th Floor - 11 York Road - London SE1 7YX - UK

Client	LB CAMDEN	
Project	PARLIAMENT HILL SCHOOL	
Drawing	PHS DETAILED SECTION & ELEVATION 2	
Scale	1:50@A1	
Project number	13009	Issue status PLANNING
Drawing number	A-PHS PL-X1 SE-XX-GA 0191 P	
Discipline	CODE 1	CODE 2

This drawing is to be read in conjunction with all related drawings. Do not scale from this drawing. All dimensions must be checked and verified on site before commencing any work or producing shop drawings. The originator should be notified immediately of any discrepancy. This drawing is copyright and remains the property of and ASStudio Architecture.