



- KEY
- 1 Brown Roof
 - 2 Timber louvres over glazing
 - 3 Brickwork panel
 - 4 Fritted glazed panel
 - 5 PV panels
 - 6 Painted metal rwp
 - 7 Brickwork to staircase/ lift enclosure
 - 8 Hedge in planter
 - 9 Horizontal timber louvres
 - 10 Facade Monorail
 - 11 Brickwork panel
 - 12 Precast concrete panel
 - 13 Vertical timber louvres over glazing
 - 14 Fritted glazed panel
 - 15 Fairfaced RC retaining wall
 - 16 Fairfaced RC retaining wall
 - 17 Glazing to Cafe area
 - 18 Stairs to entrance
 - 19 Brick wall
 - 20 PPC Metal Weather Louvres to Car Park
 - 21 Louver Screen to Roof Top Plant
 - 22 Glazing to Seminar Room
 - 23 Timber Fencing to Loading Bay
 - 24 Glazing to Charity Offices

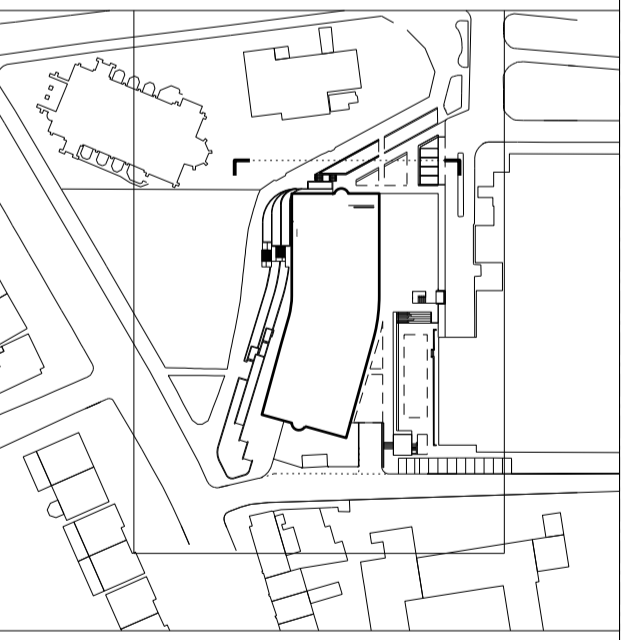

Elevation Key Plan

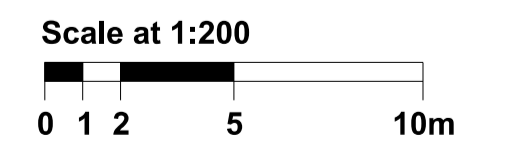

Work Package	Cost Check	Info/Briefing	Tender	Contract	Construction

Date	Rev.	Description	Approved By

Date	Rev.	Description	Approved By
03.10.2014	A	For Planning Application Client Sign-Off	EF
17.10.2014	B	Updated for Planning Application Client Sign-Off	EF
27.10.2014	C	Submitted for Planning	EF
08.12.2014	D	Issued for Information	EF
22.12.2014	E	Minor Design Development	EF

Project	Pears Building
Subject	Proposed North Elevation
Architects	Hopkins Architects Partnership LLP 27 Broadley Terrace, London, NW1 6LG T: 020 7724 1751 E: mail@hopkins.co.uk

Sort Code	Drawing Number	Rev.
A/RFMR	2102	E
Date	03.10.2014	Scale 1:200 at A1