

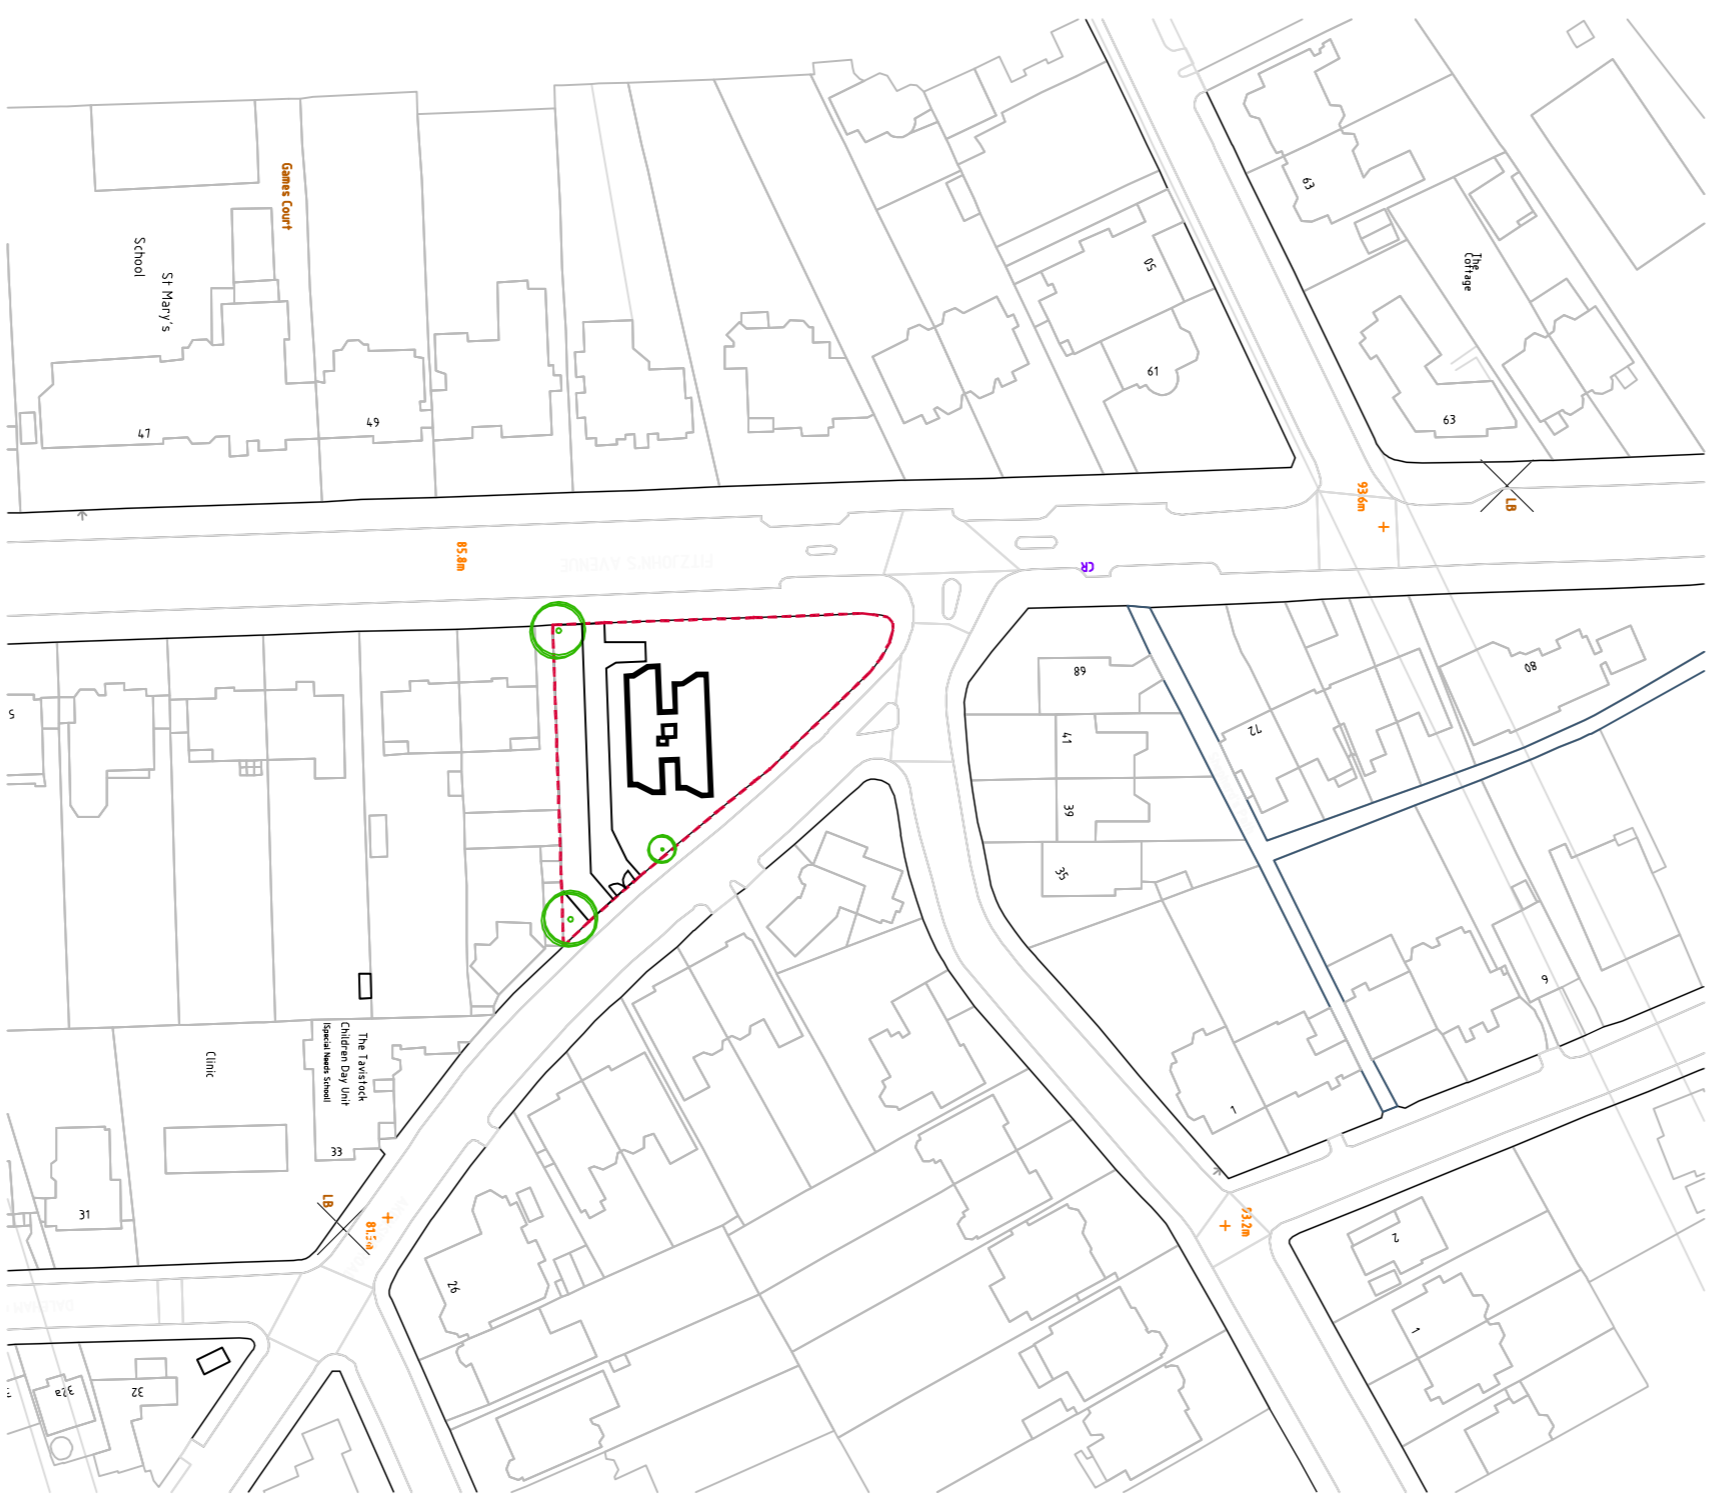


# 15 Akenside Road, London, NW3 5BT.

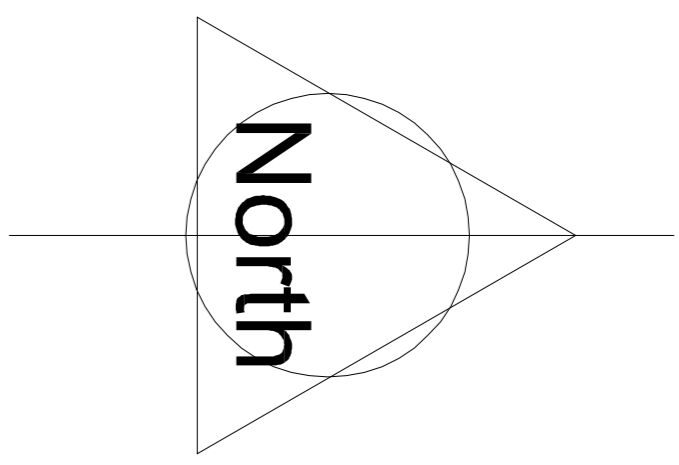

LOCATION PLAN 1:1250

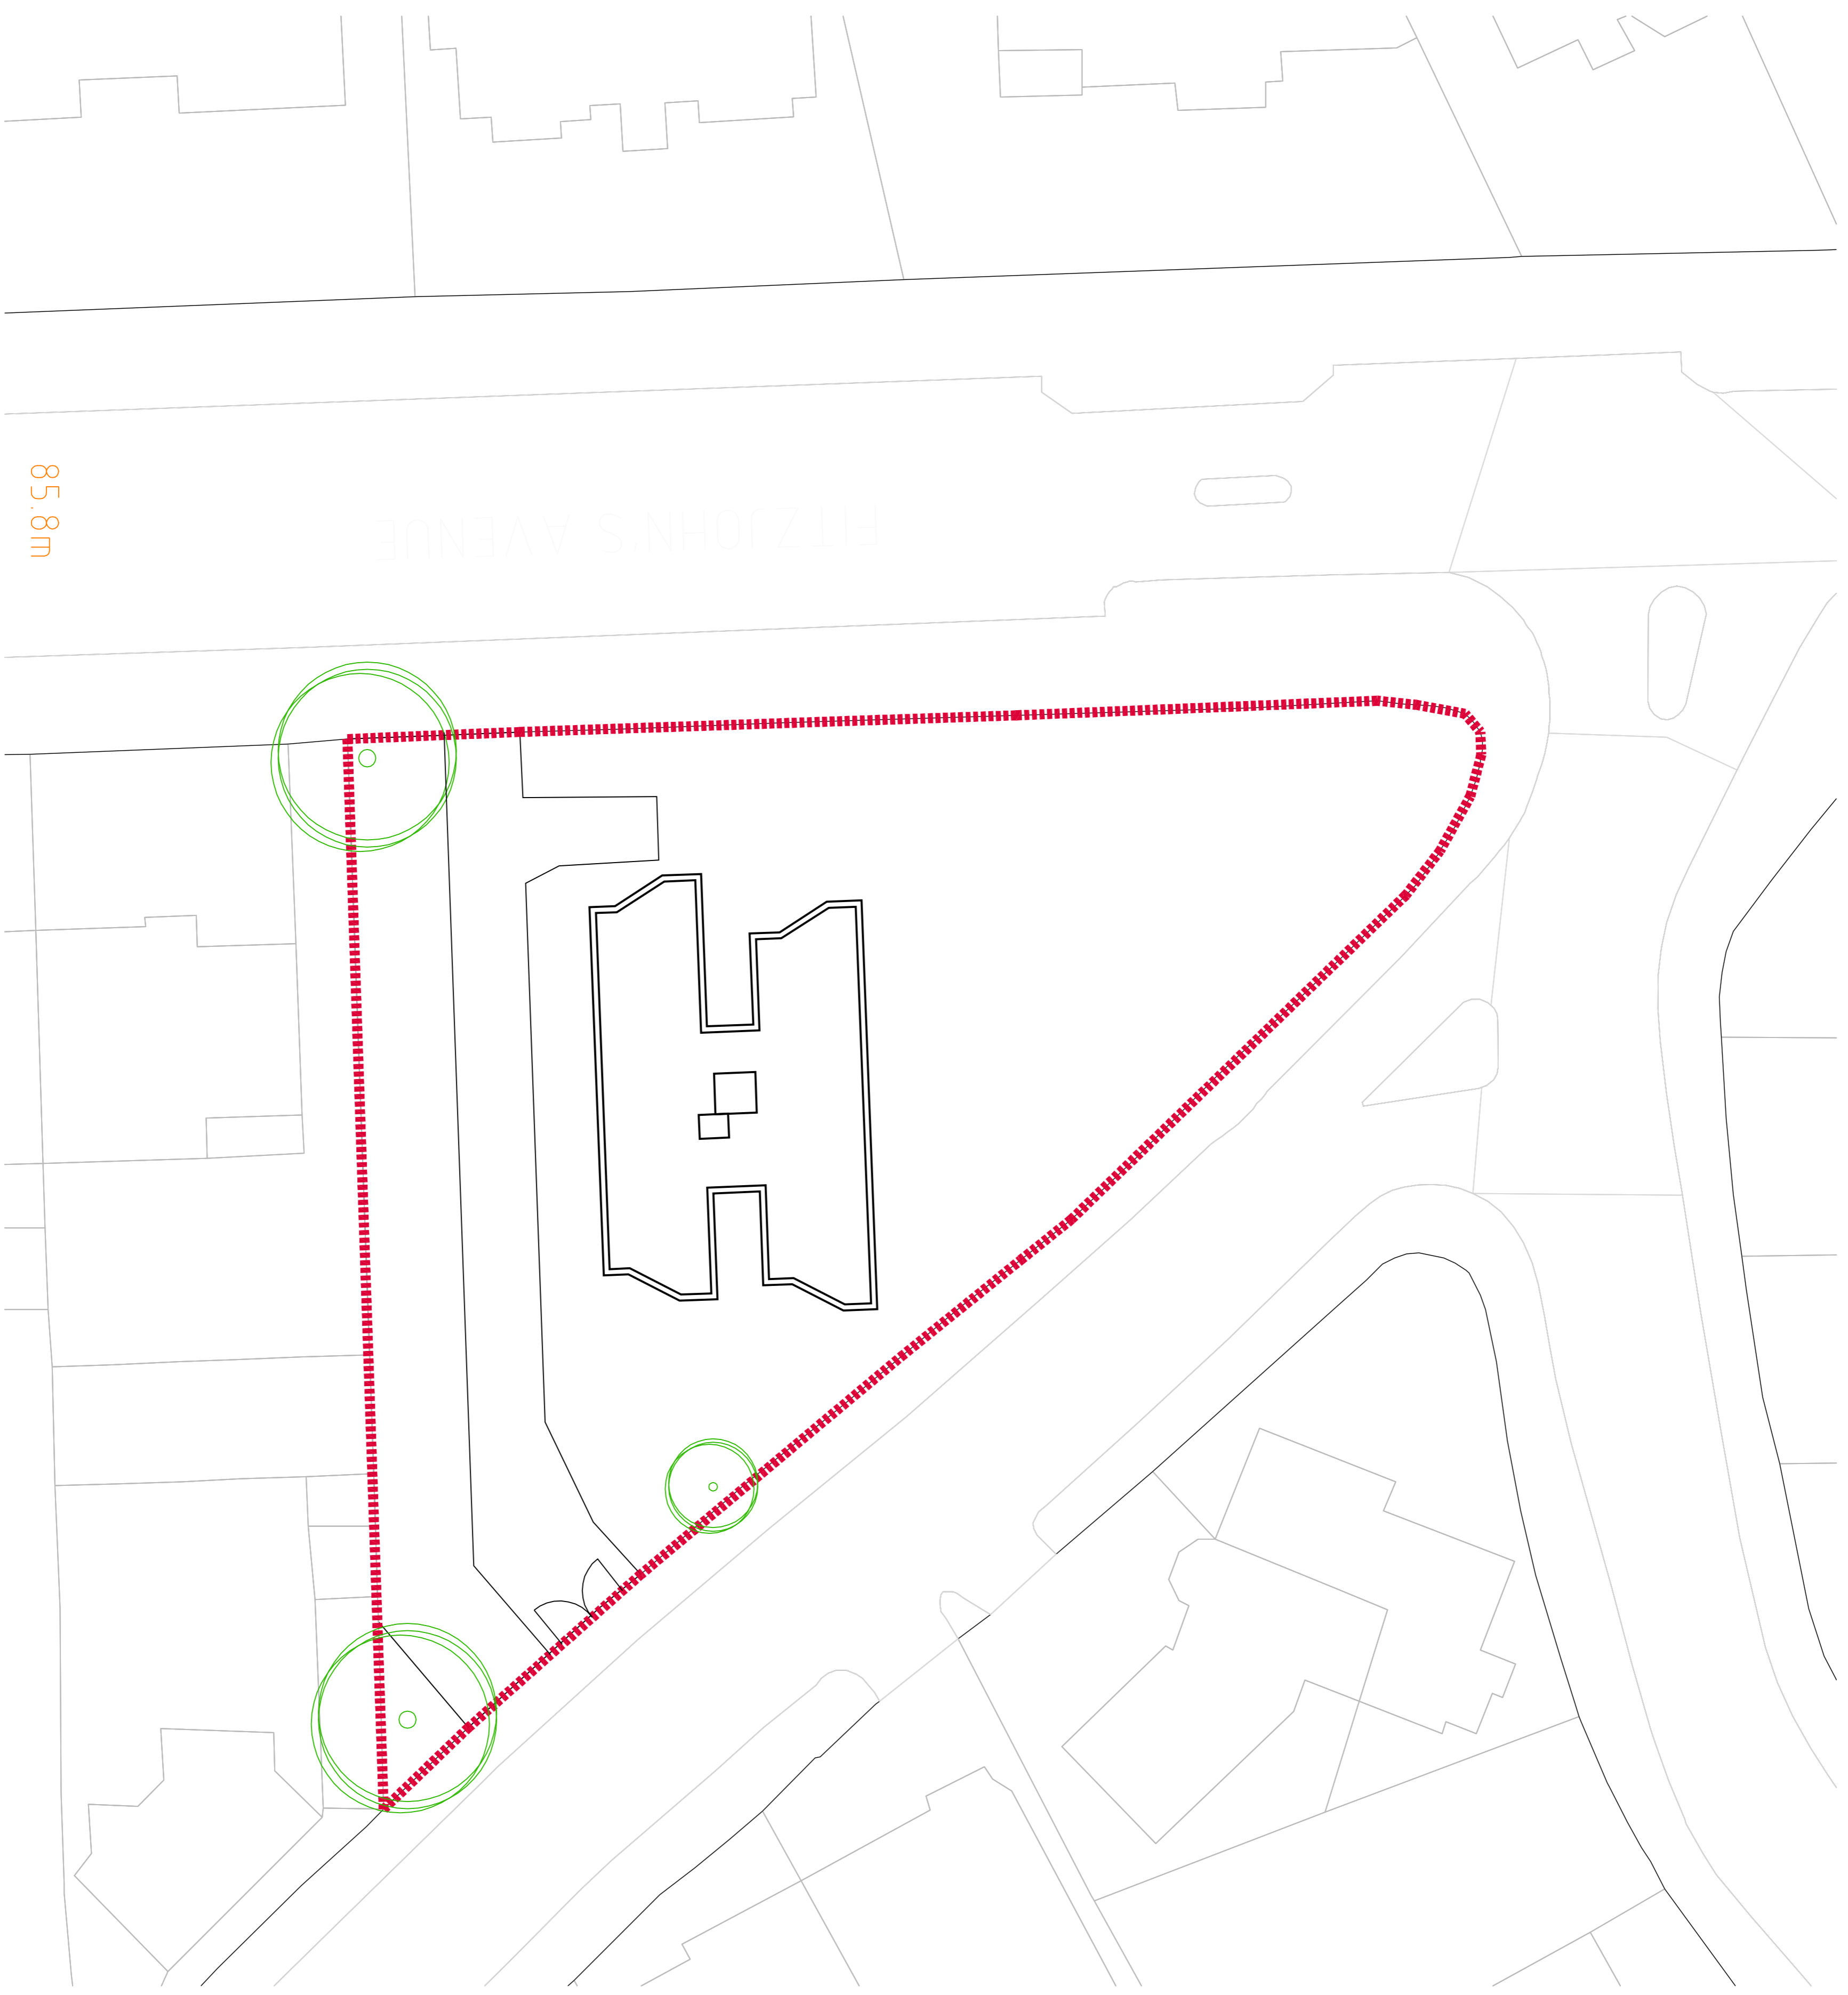

85.8m

SITE PLAN 1:200

## NOTES

DO NOT SCALE FROM DRAWINGS.  
MEASURE ON SITE.  
READ IN CONJUNCTION WITH  
SPECIFICATION, AND OTHER  
DRAWINGS  
EXTERNAL FINISHES TO BE:

**MOREFIELD EVEREST**  
Architectural Building Services  
Herford Park Studios 161 Bickley Road  
Bickley London SE18 3PL  
020 8514 8822  
020 8514 8823  
PROJECT NAME  
15, Akenside Road, London

PROJECT No  
AR

SCALE  
As shown @ A1  
CHK'D  
RT

DRAWING NAME  
Site and location plan

DWG No  
WDP 108  
REV No  
--