


# 15 Akenside Road, London, NW3 5BT.


## NOTES

DO NOT SCALE FROM DRAWINGS.  
MEASURE ON SITE.  
READ IN CONJUNCTION WITH  
SPECIFICATION, AND OTHER  
DRAWINGS


EXTERNAL FINISHES TO BE:

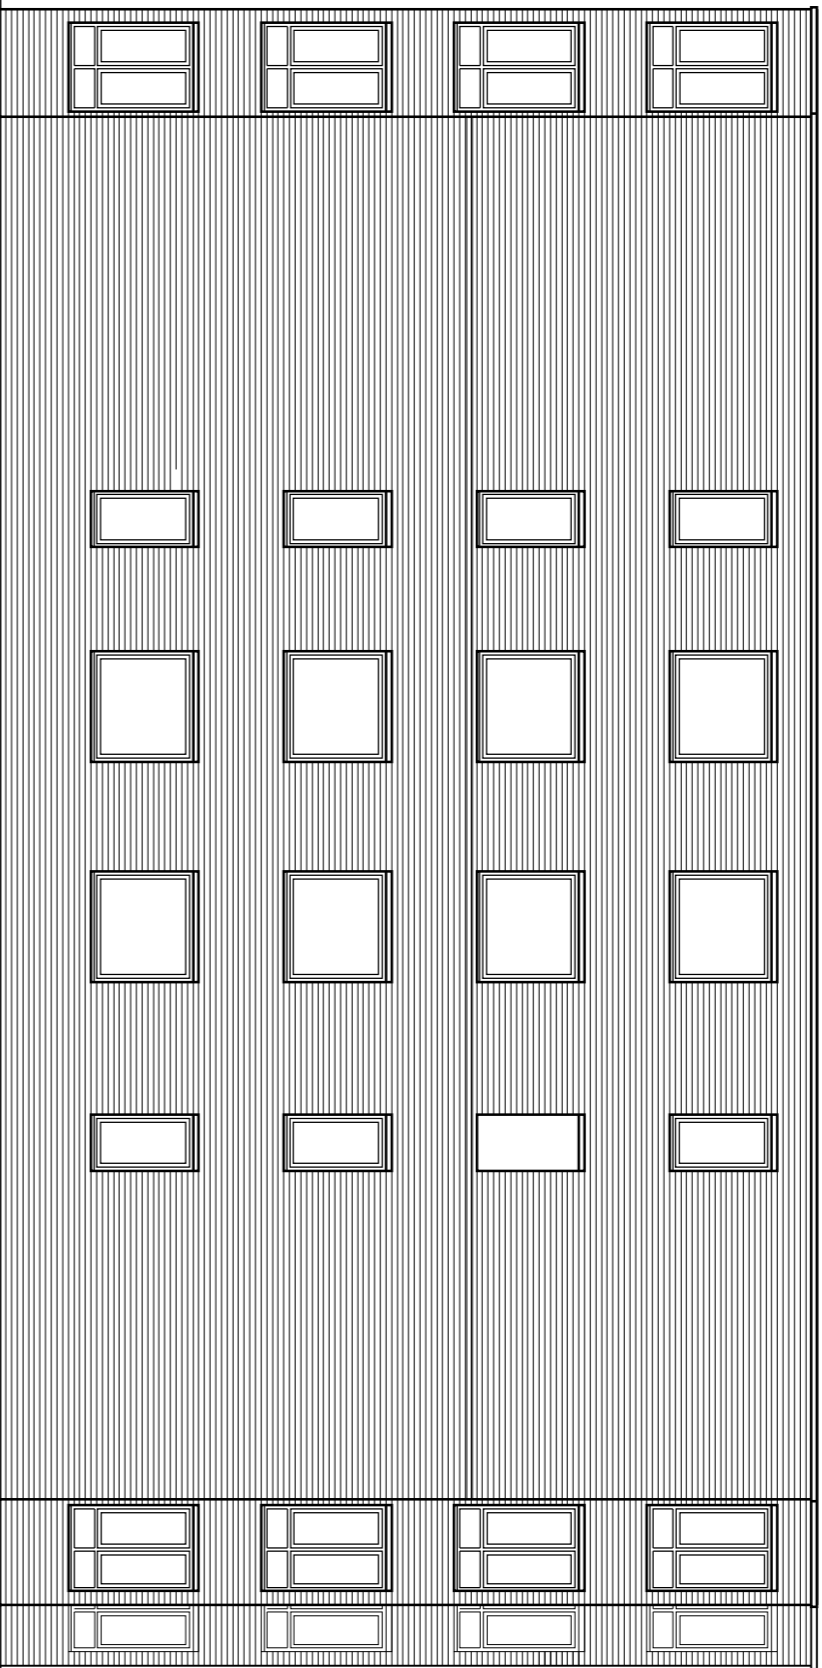


FLANK ELEVATION

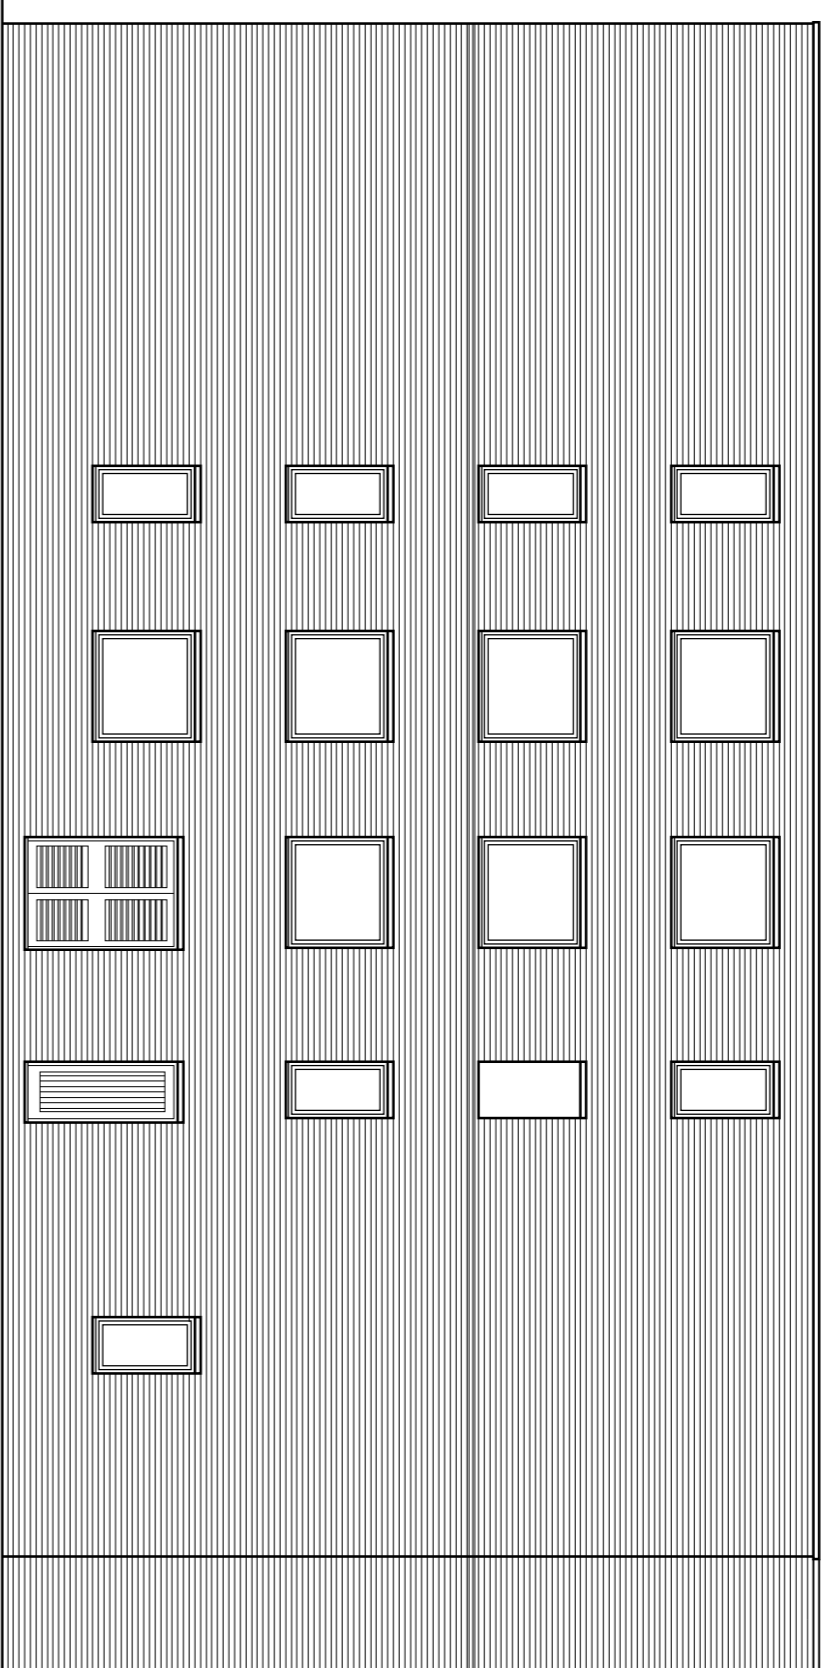

FLANK ELEVATION

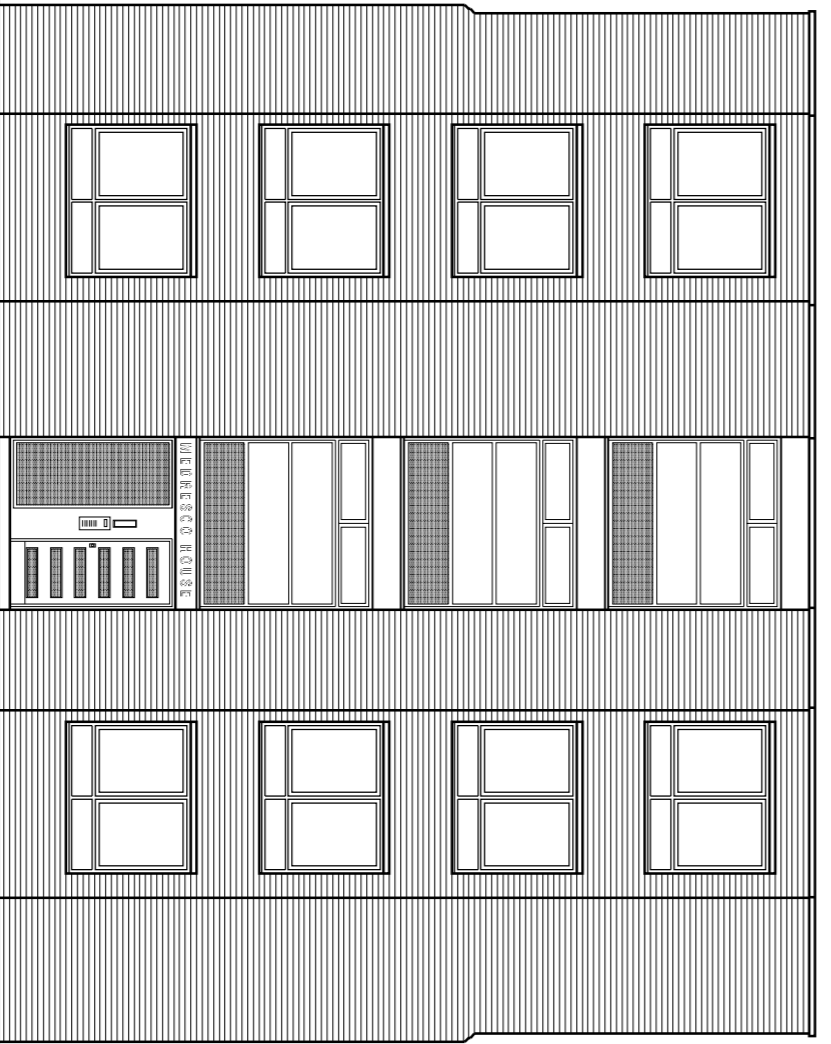

FRONT ELEVATION

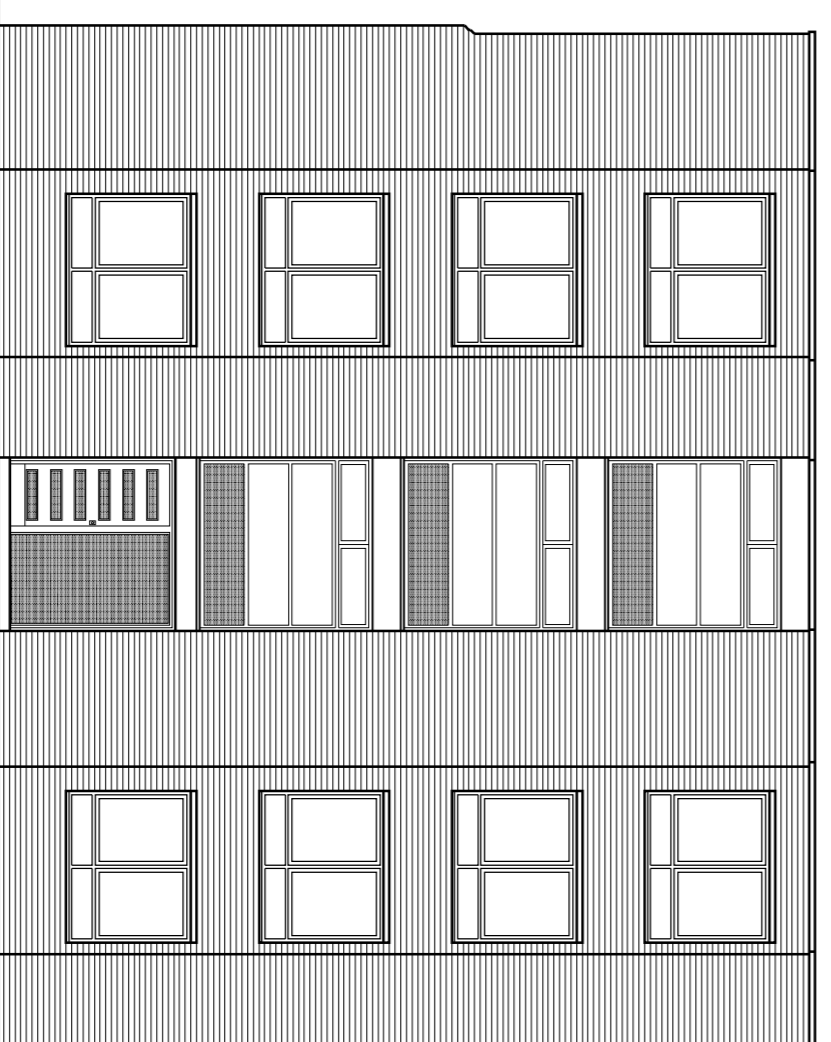

REAR ELEVATION

**MORFELD EVEREST**  
Architectural Building Solutions  
Herford Park Studio 161 BUCKLE 882700  
Buckley Road  
Moss Side, Manchester M20 9BQ Fax: 0161 852 2111

PROJECT NAME  
15, Akenside Road, London

PROJECT No  
AR

SCALE  
1:100 @ A1  
CHK'D RT

DRAWING NAME  
Existing elevations

DWG No WDP 106  
REV No - -