


15 Akenside Road, London, NW3 5BT.


NOTES

DO NOT SCALE FROM DRAWINGS.
MEASURE ON SITE.
READ IN CONJUNCTION WITH
SPECIFICATION, AND OTHER
DRAWINGS


EXTERNAL FINISHES TO BE:

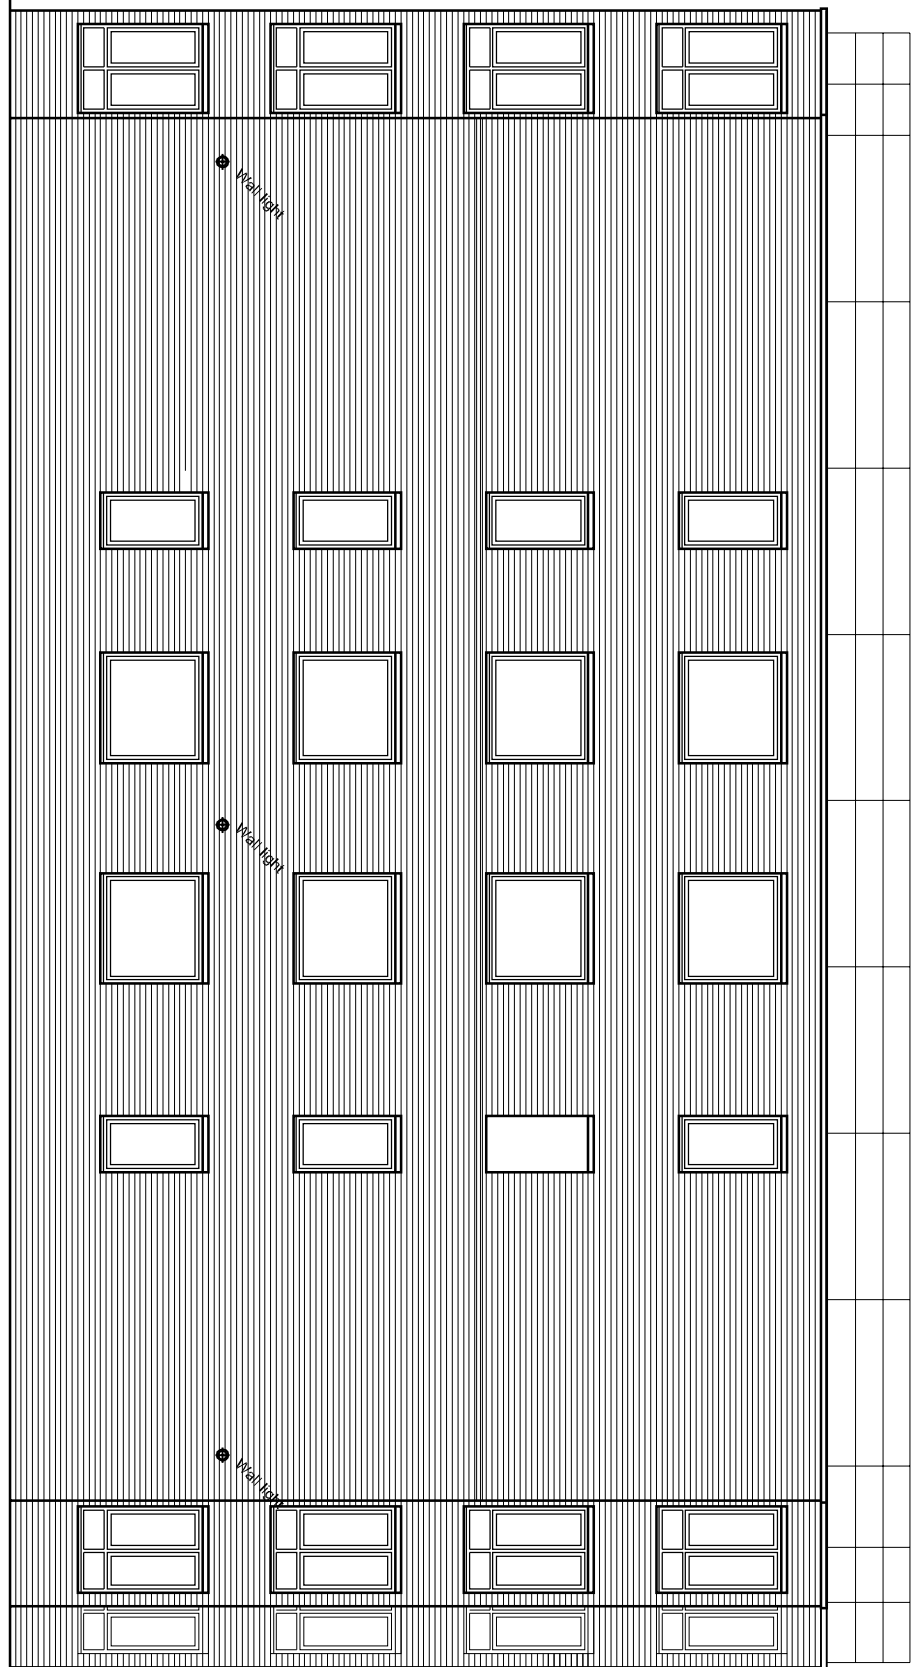


FRONT ELEVATION

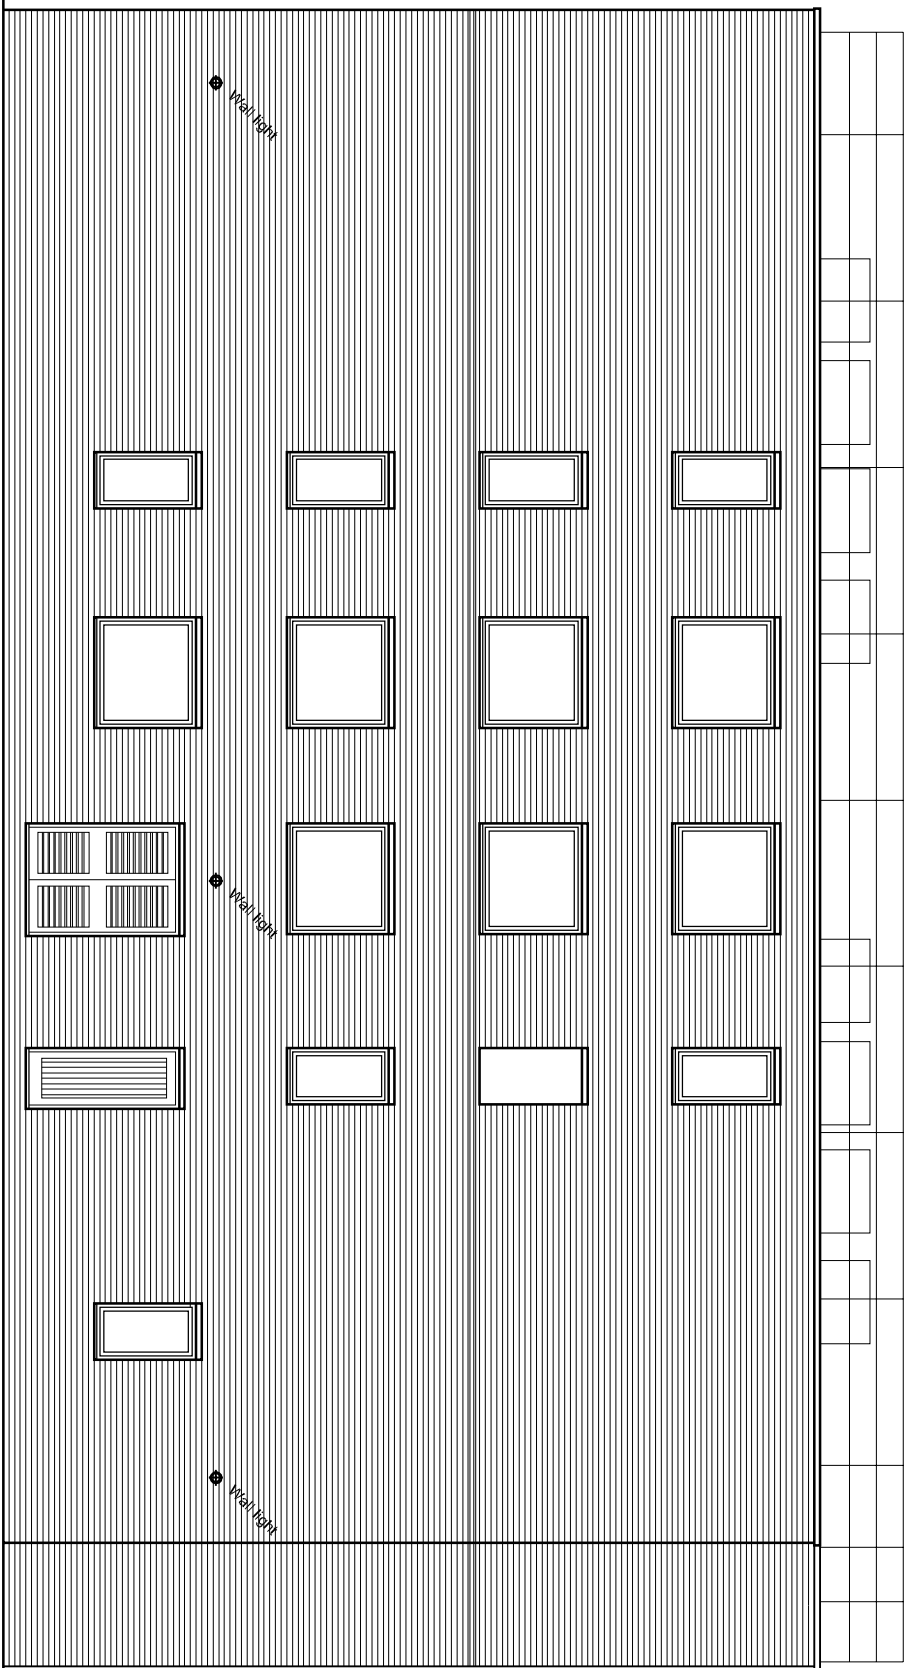

REAR ELEVATION

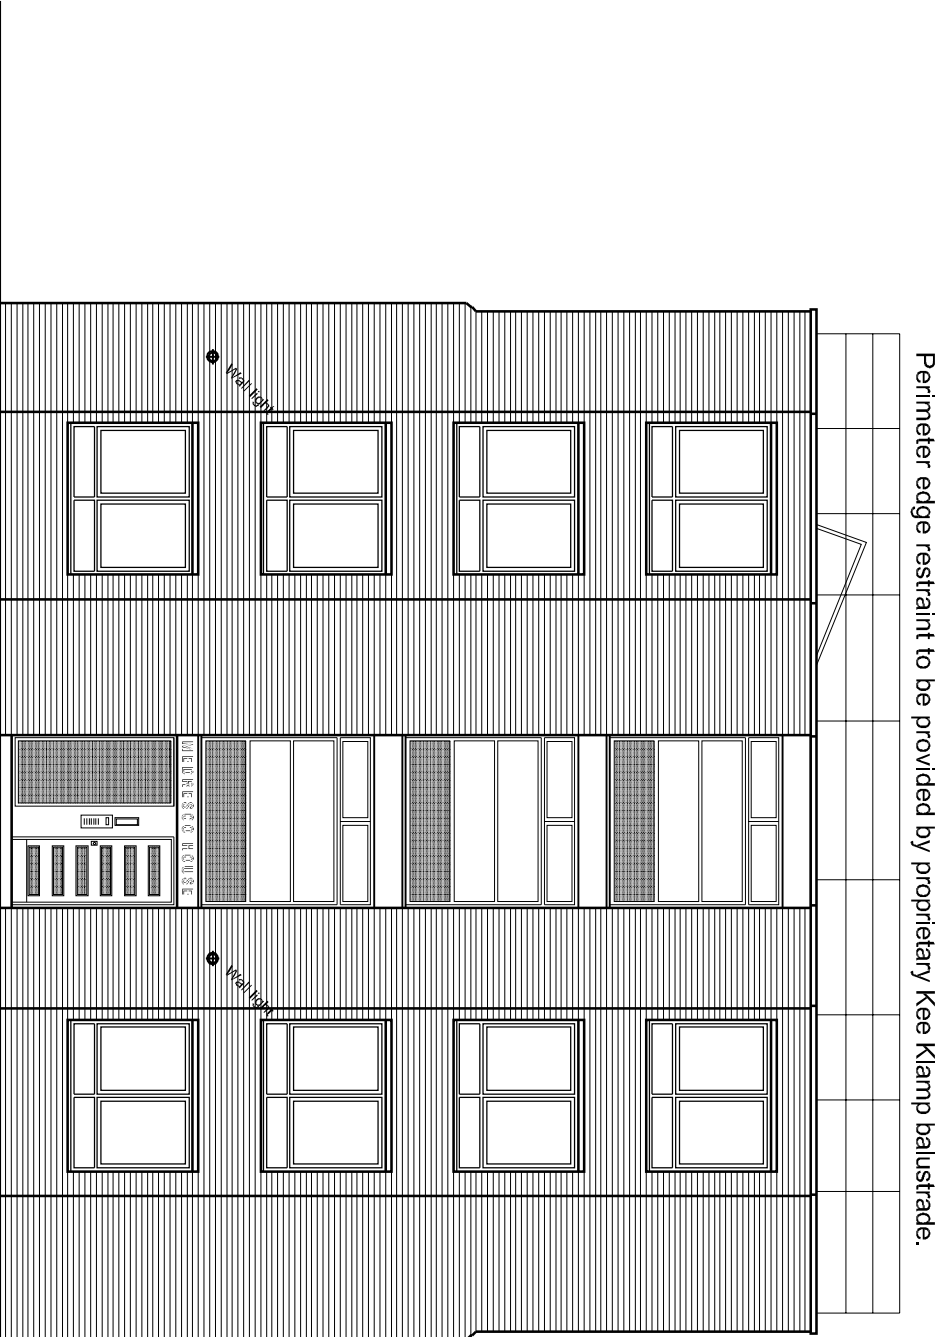

SIDE ELEVATION

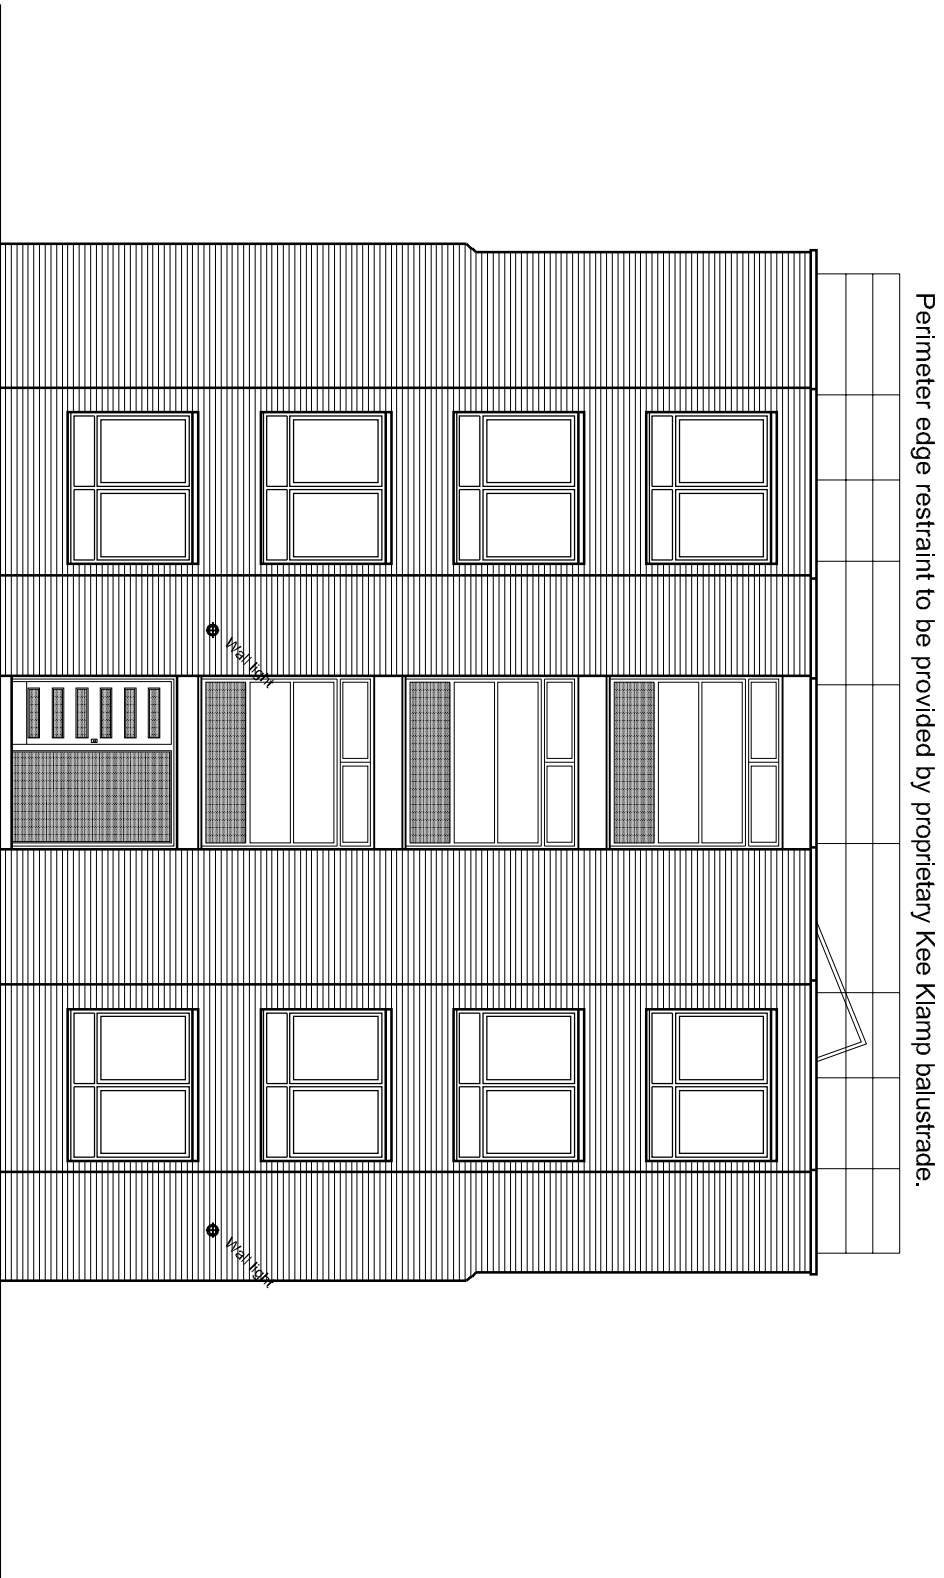

SIDE ELEVATION

MOREFIELD EVEREST

Commercial Building Drawings

Head Office: Studio

160 Old Kent Road

London SE15 5PR

020 7253 1234

Head Office: Studio

160 Old Kent Road

London SE15 5PR

020 7253 1234

PROJECT NAME
15 Akenside Road, London

PROJECT No
AR

SCALE
1:100 @ A1
RT

DRAWING NAME
Proposed elevations

DWG No
WDP 107

REV No
--