


General Notes

The drawing is copyright of Amorphous Design Ltd. This drawing shall not be scaled. All dimensions are in mm unless otherwise stated. All dimensions shall be checked on site prior to commencing the works and any discrepancies shall be reported to Amorphous Design Ltd. All works shall conform to the current edition of the building regulations and other statutory requirements. All materials and workmanship shall conform with the relevant British Standard specifications and codes of practice. If this drawing forms part of an application for planning permission, it shall not be used for any other purpose without the express permission of Amorphous Design Ltd. This drawing may incorporate information from other professionals. Amorphous Design Ltd cannot accept responsibility for the integrity and accuracy of such information. Any clarification and/or additions that are required appertaining to such information should be sought from the relevant profession or their appointment representative.


Drawings, specifications and schedules are to be read in conjunction with the following where applicable: Employer's Requirements documents, Agreements to Lease, Structural Engineer's drawings and specifications, Civil Engineer's drawings and specifications, Survey Drawings, Party Wall/Boundary Awards, Other specialist design consultant's requirements as appointed by the Main Contractor. Other specialist design sub-contractor's requirements as appointed by the Main Contractor.

Notes


REV	NOTES	DATE	BY	AUTH
-	Submitted to MM for Info.	13-12-14	SN	JS
1	Submitted to MM & FN for Info.	14-12-14	SN	JS
2	Submitted to MM & MZA for Info.	16-12-14	SN	JS
3	Submitted to MZA for Info.	18-12-14	SN	JS

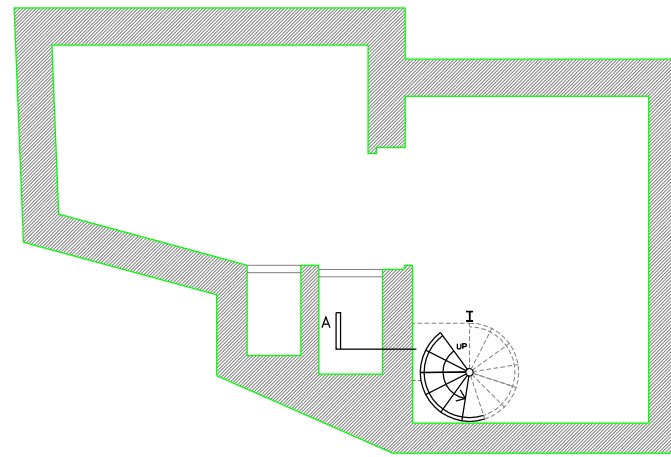


3 SK-001 BASEMENT PLAN
SCALE 1:50 at A1 and 1:100 at A3

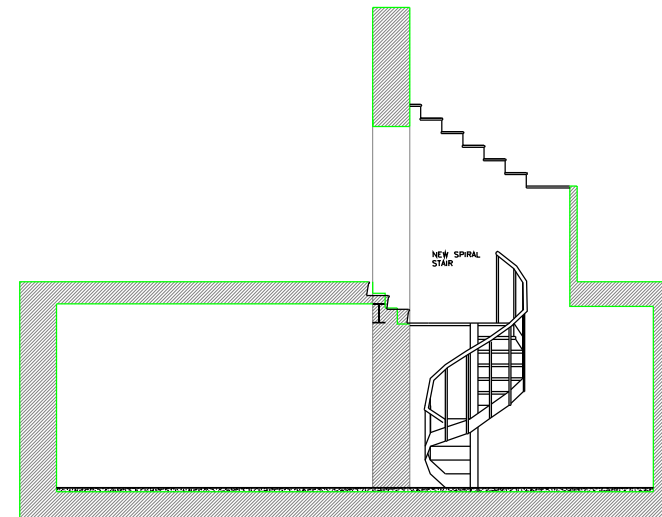

1 SK-001 SECTION A:A THROUGH STAIR
SCALE 1:50 at A1 and 1:100 at A3

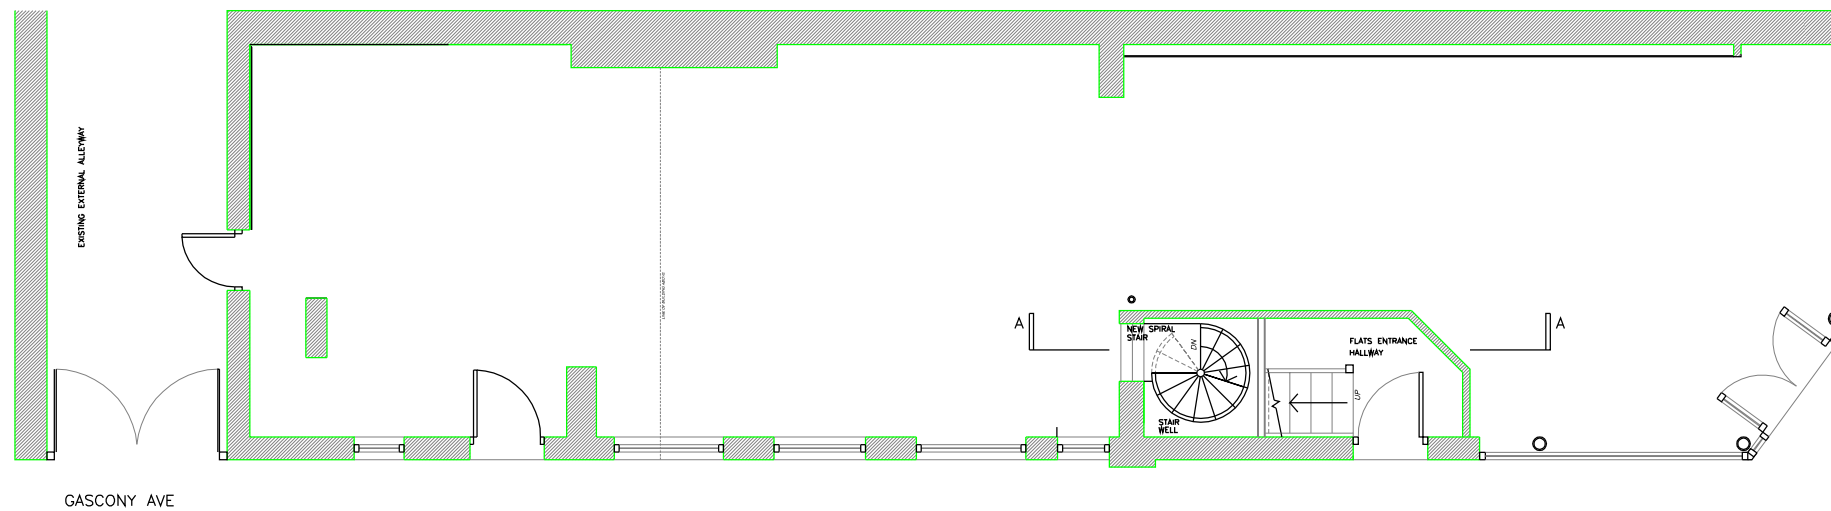

3 SK-001 PROPOSED GROUND FLOOR PLAN
SCALE 1:50 at A1 and 1:100 at A3

 

AMORPHOUS DESIGN
ARCHITECTURE INTERIORS PRODUCT

50 HEATON ROAD MITCHAM LONDON CR4 2BU
T: +44 (0) 203 322 58568 / +44 (0) 203 322 8470
OFFICE@AMORPHOUS.D.COM
WWW.AMORPHOUS.D.COM

PLANNING

TITLE
PROPOSED PLANS & ELEVATIONS

PROJECT
218_KILBURN_HIGH_ROAD

SCALE AT A1:	SCALE AT A3:	DRAWN	ISSUED
1:50	1:100	SN	SN
DATE	JOB NO.	DRAWING	REV
DEC 2014	141119	SK-001	3