


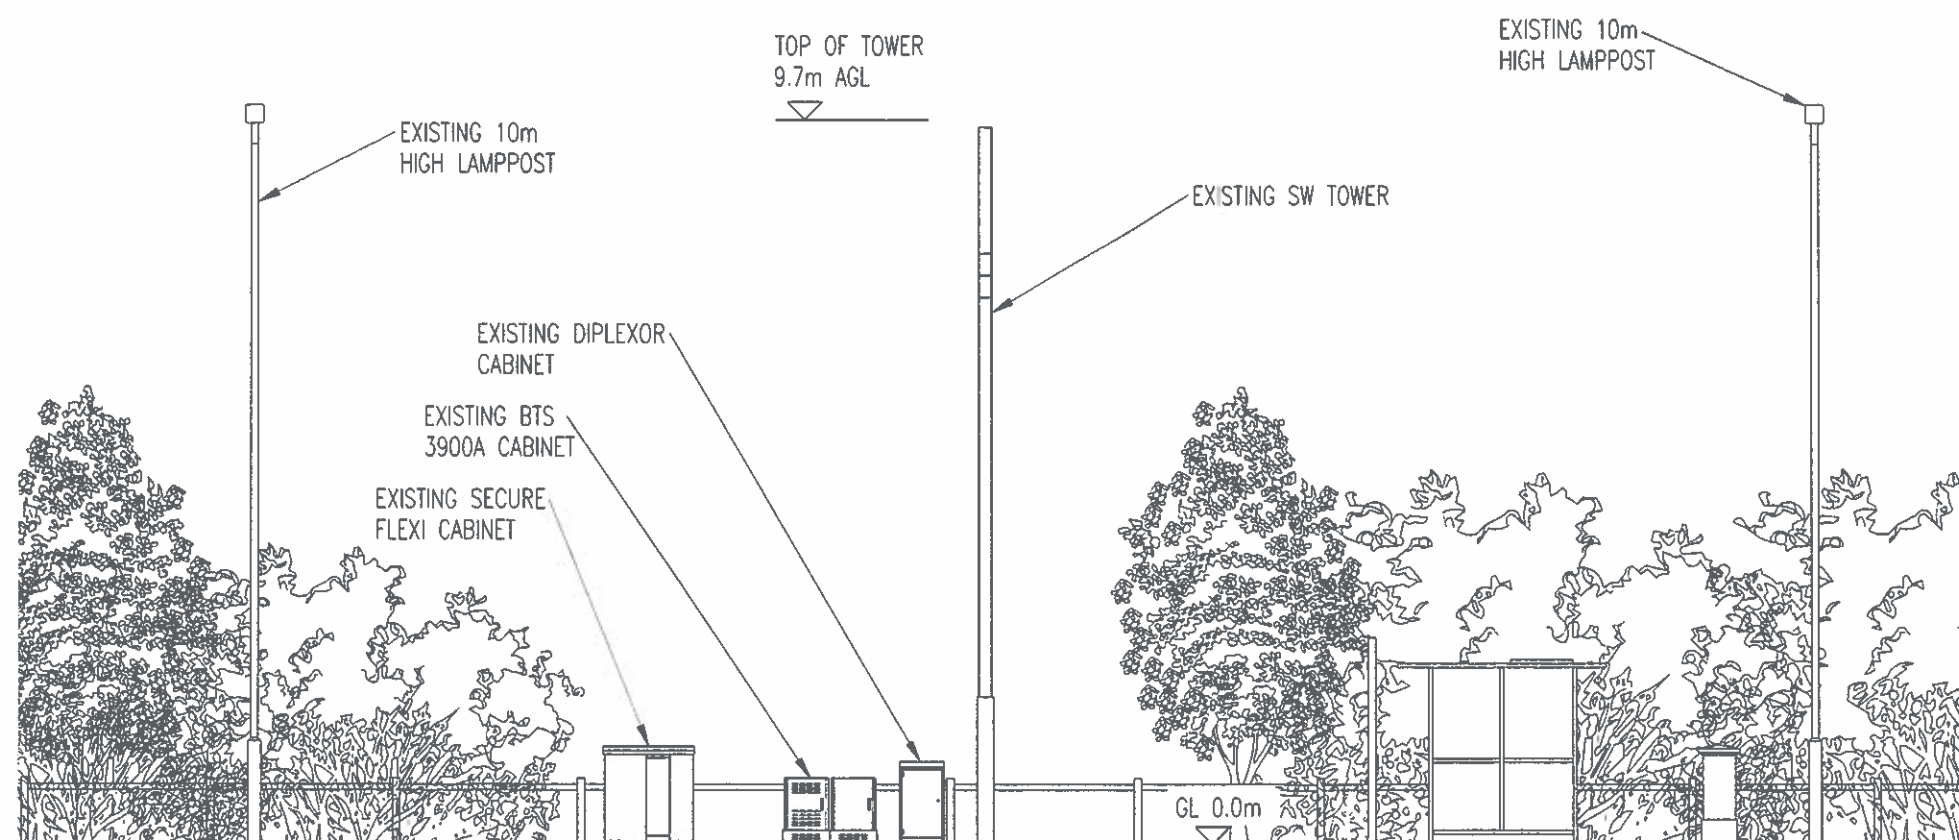

EXISTING SOUTH WEST ELEVATION

SCALE 1:100

RD10091 (R1.0) COV. CONFIG.
C2v/i/2

RD10009 (R1.0) CONFIG.
U-C2

A1	ISSUED FOR APPROVAL	13/11/14	JL	AW
No.	Revision	Date	By	ckd

MBNL

6 Anglo Office Park
67 White Lion Road
Amersham
HP7 9FB

Tel: 01494 762 923
Email: info@mbnl.co.uk



WHP Wilkinson Helsby
Unit 17B, Astley Way Industrial Estate
Astley Lane, Swillington, Leeds
LS26 8XT

Tel: 0113 3023550 Fax: 0113 2876834
e-mail: info@wilkinson-helsby.co.uk

Site Name & Address:

NORTH END WAY DNS
NORTH END WAY, HAMPSTEAD,
LONDON NW3 1EA

Title:

PROPOSED TELECOMMUNICATIONS
STREETWORKS UPGRADE
EXISTING SITE ELEVATION

Purpose of Issue:

APPROVAL

Drawing No:

51136 - 04

Cell No:

51136

MBNL ID:

CMN010

Issue:

A1

Scale:

AS STATED

Ch'd:

AW

Date: 13/11/14

Drn:

JL

Date: 10/11/14

App:

AW

Date: 13/11/14

A3