




GENERAL NOTES:
 DO NOT SCALE FROM THIS DRAWING.
 ALL DIMENSIONS MUST BE CHECKED ON SITE AND ANY DISCREPANCIES VERIFIED WITH THE ARCHITECT.

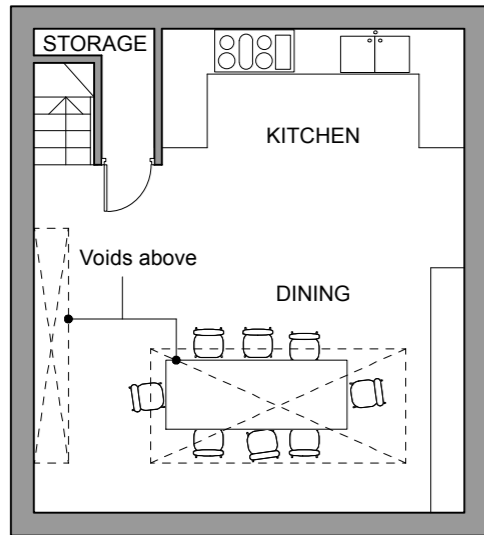


LOWER GROUND FLOOR

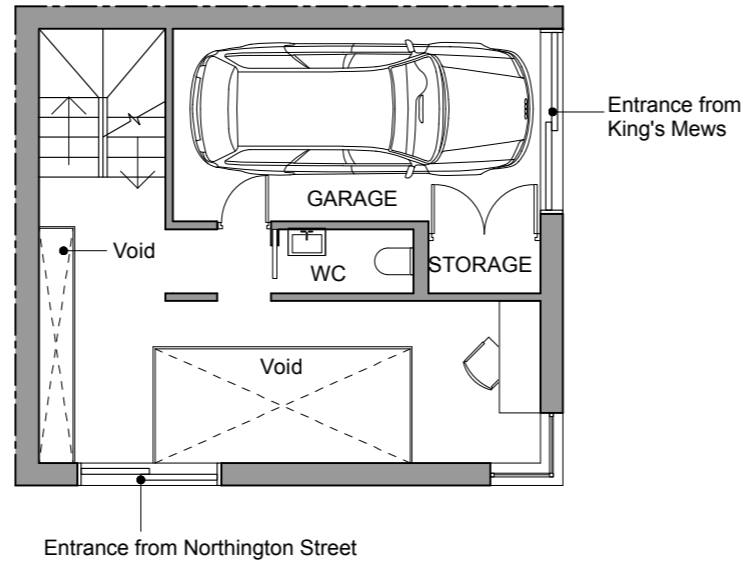


GROUND FLOOR

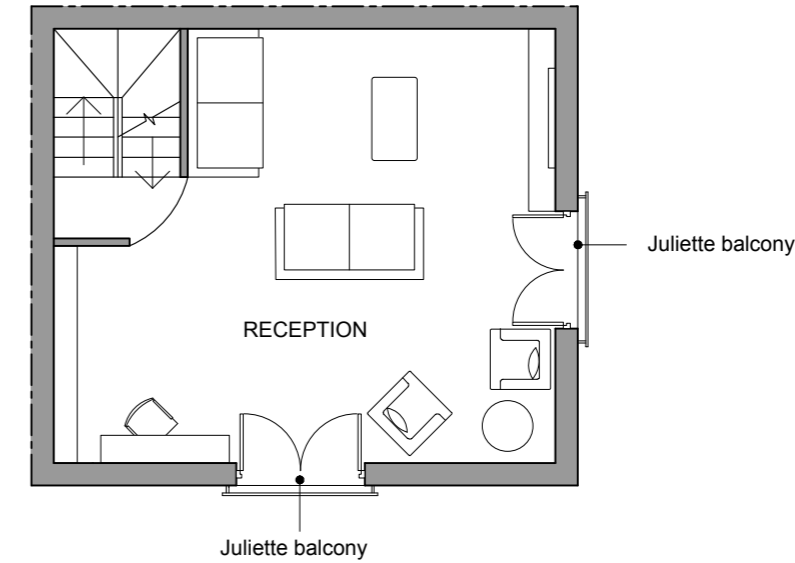


FIRST FLOOR

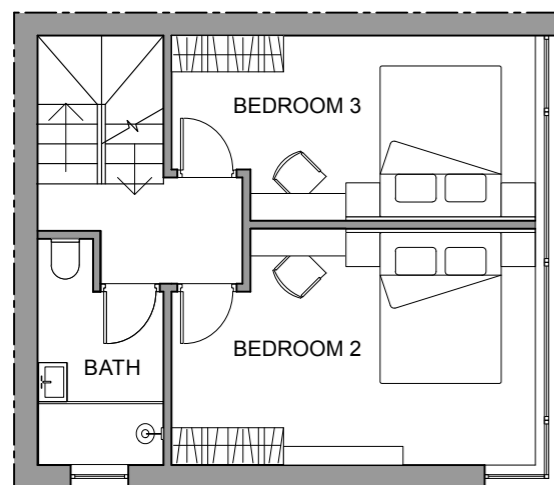

SECOND FLOOR

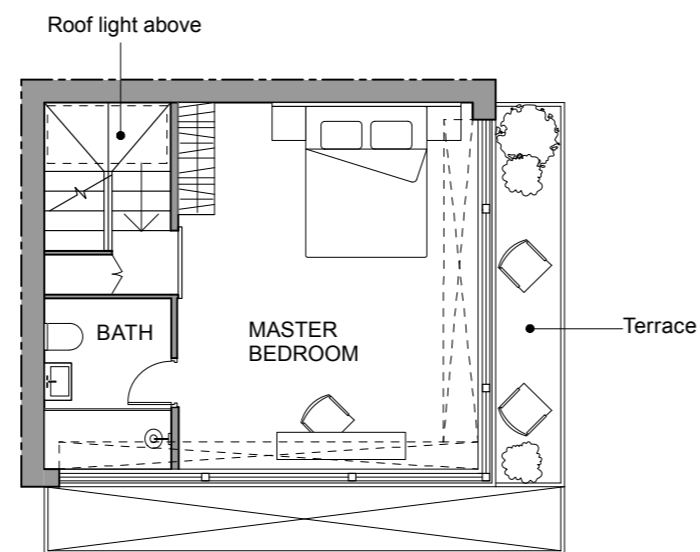

THIRD FLOOR

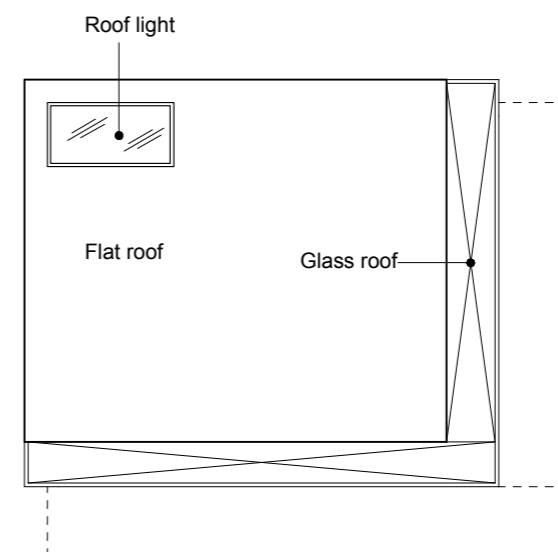

ROOF PLAN

CLIENT
MRS L. POLLARD

JOB TITLE
5 NORTHINGTON ST LONDON WC1

DRAWING TITLE
EXISTING PLANS

| | |
|--------------------------|----------------------|
| SCALE 1:100@A3 | DATE 12.14 |
|--------------------------|----------------------|

FT ARCHITECTS LTD
 Hamilton House
 Mabledon Place
 Bloomsbury
 WC1H 9BB
 020 7953 0388
 www.ftarchitects.co.uk

| | |
|---------------------------------|----------|
| DRAWING No. 280_00_01 | REVISION |
|---------------------------------|----------|




GENERAL NOTES:
 DO NOT SCALE FROM THIS DRAWING.
 ALL DIMENSIONS MUST BE CHECKED ON SITE AND ANY DISCREPANCIES VERIFIED WITH THE ARCHITECT.



EXISTING ELEVATION (WEST FACING)

EXISTING ELEVATION (WEST FACING)

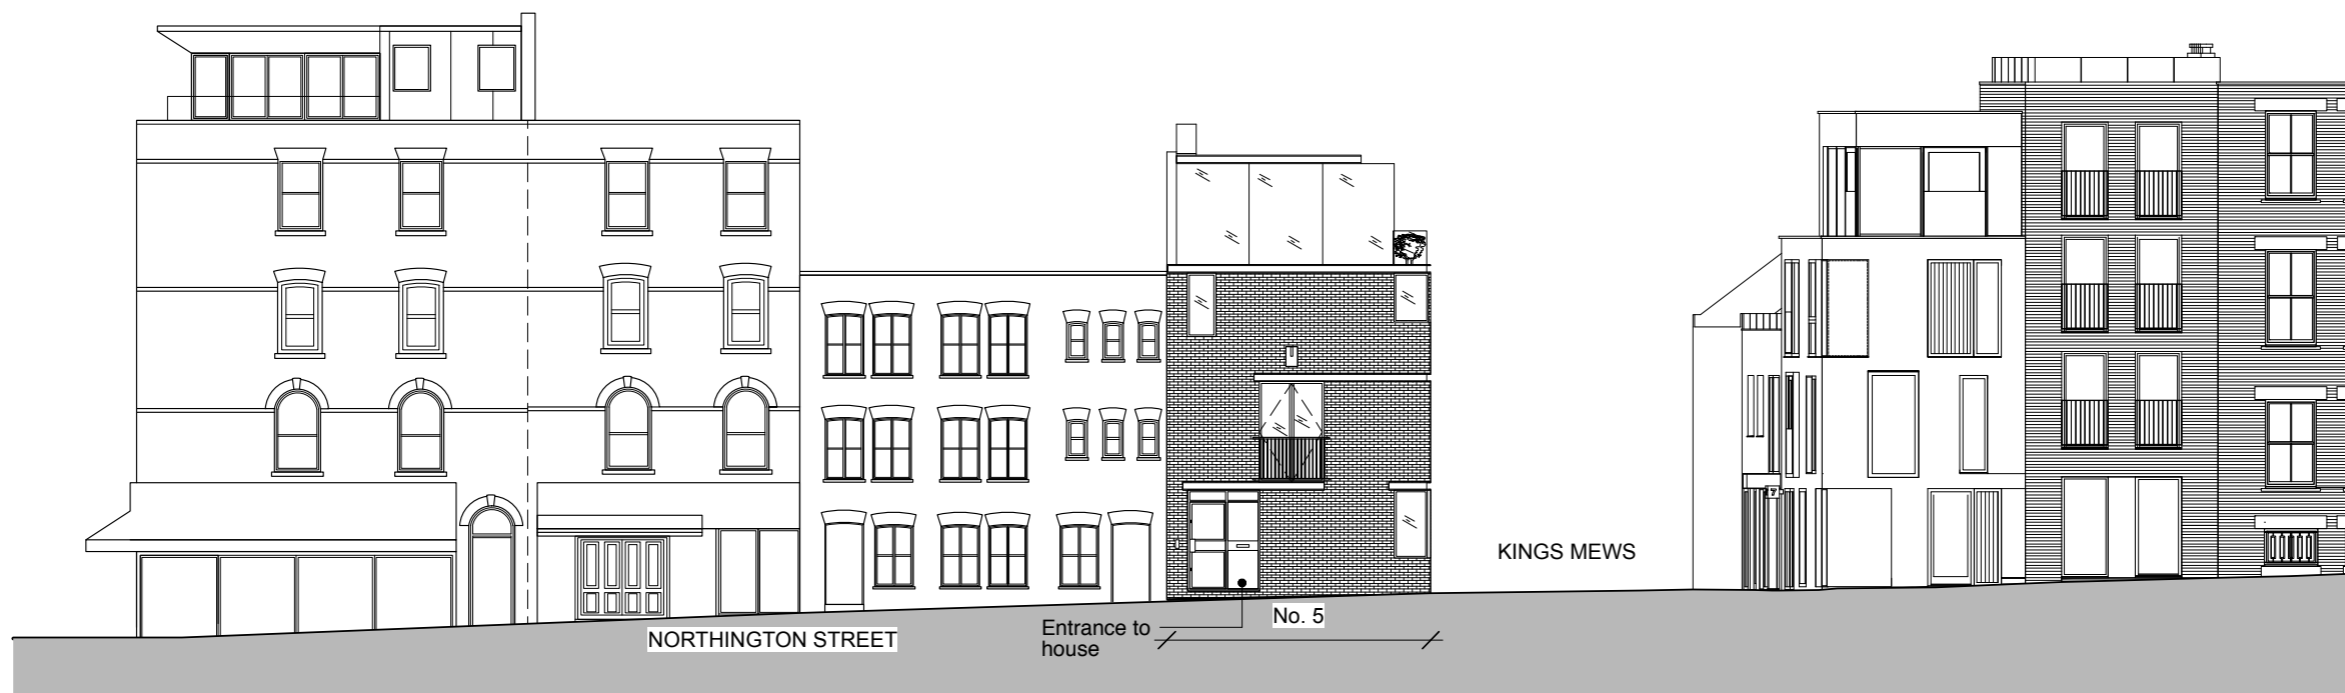

EXISTING ELEVATION (SOUTH FACING)



CLIENT

MRS L. POLLARD

JOB TITLE

**5 NORTHINGTON ST
 LONDON
 WC1**

DRAWING TITLE

EXISTING ELEVATIONS

SCALE

1:200@A3

DATE

12.14

FT ARCHITECTS LTD


Hamilton House
 Mabledon Place
 Bloomsbury
 WC1H 9BB

020 7953 0388


www.ftarchitects.co.uk

DRAWING No. REVISION

280_00_02

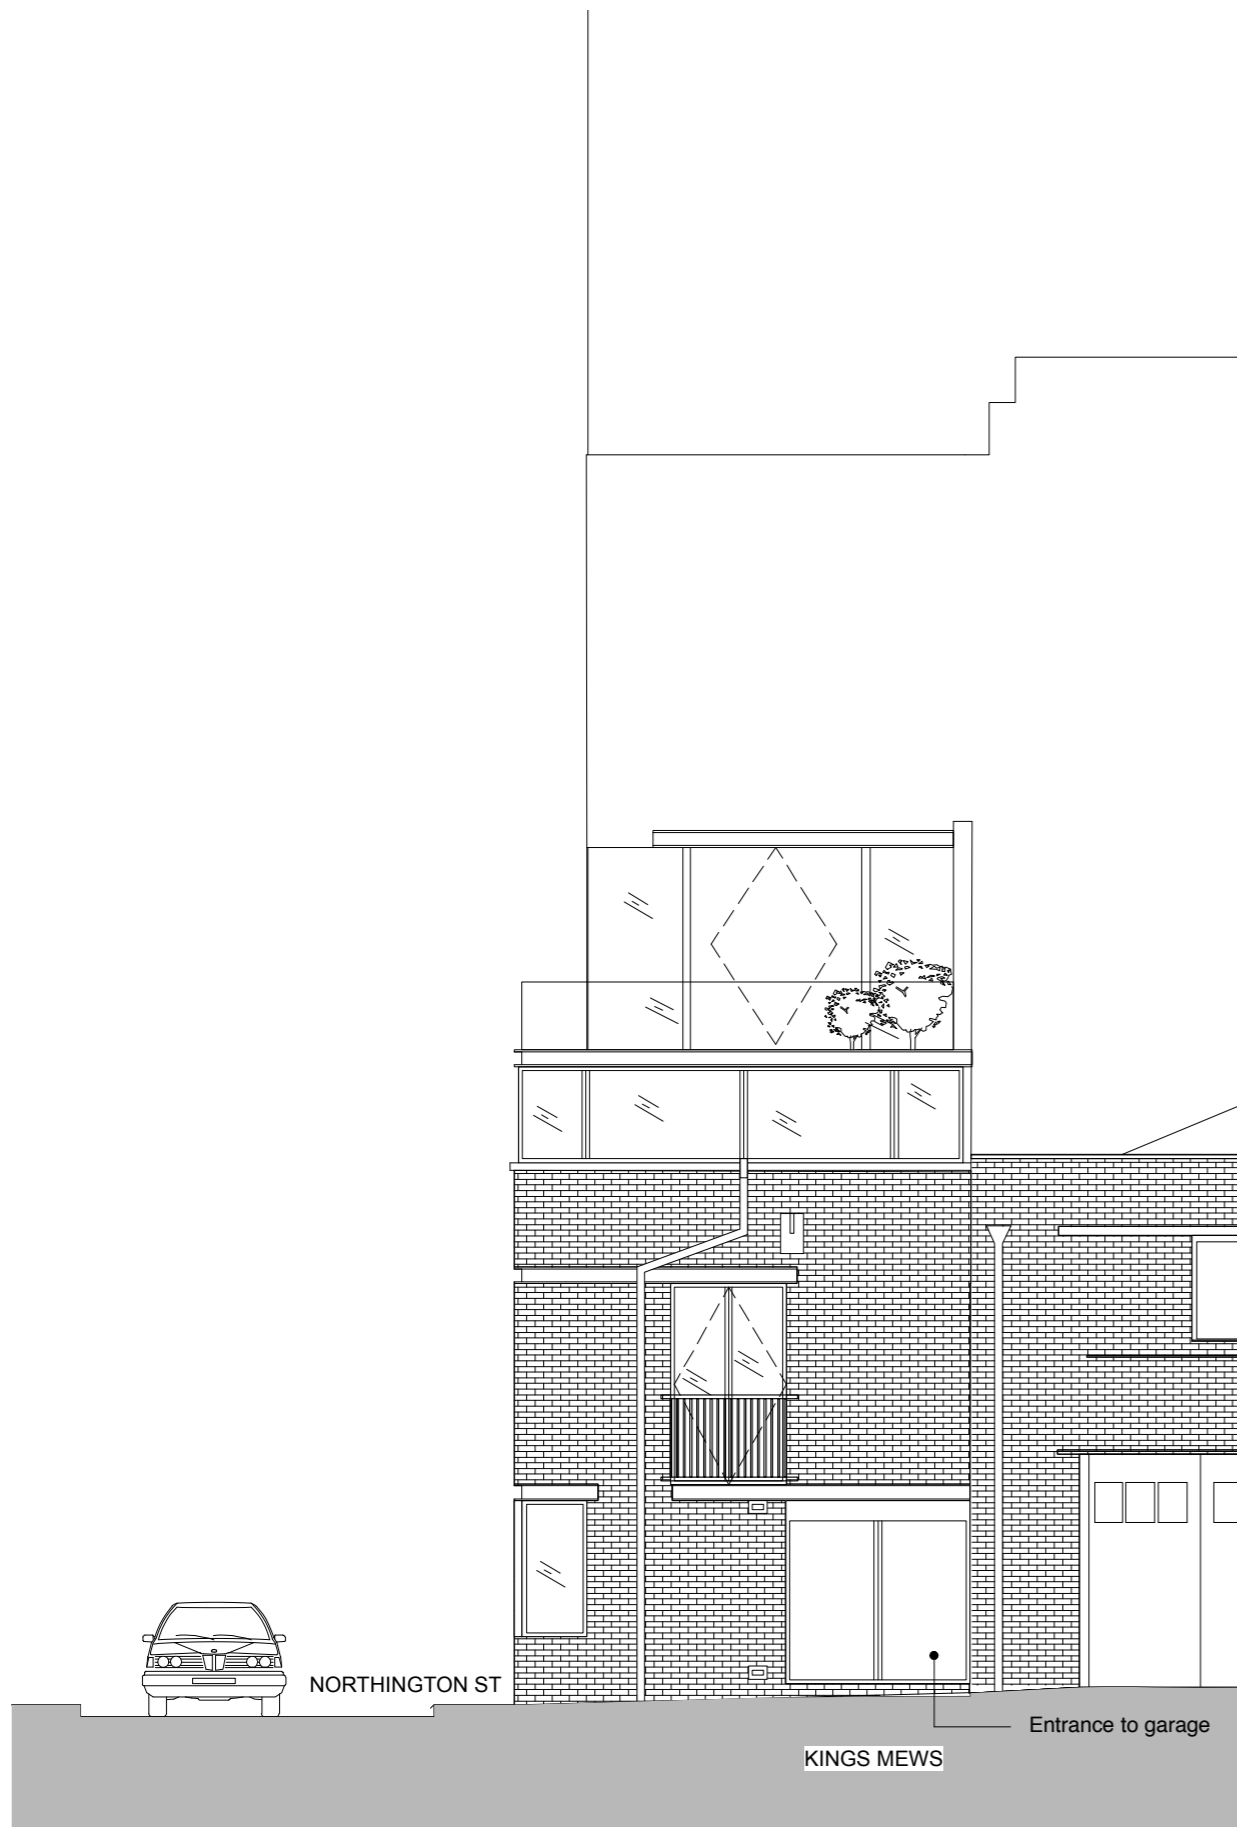

EXISTING ELEVATION (WEST FACING)

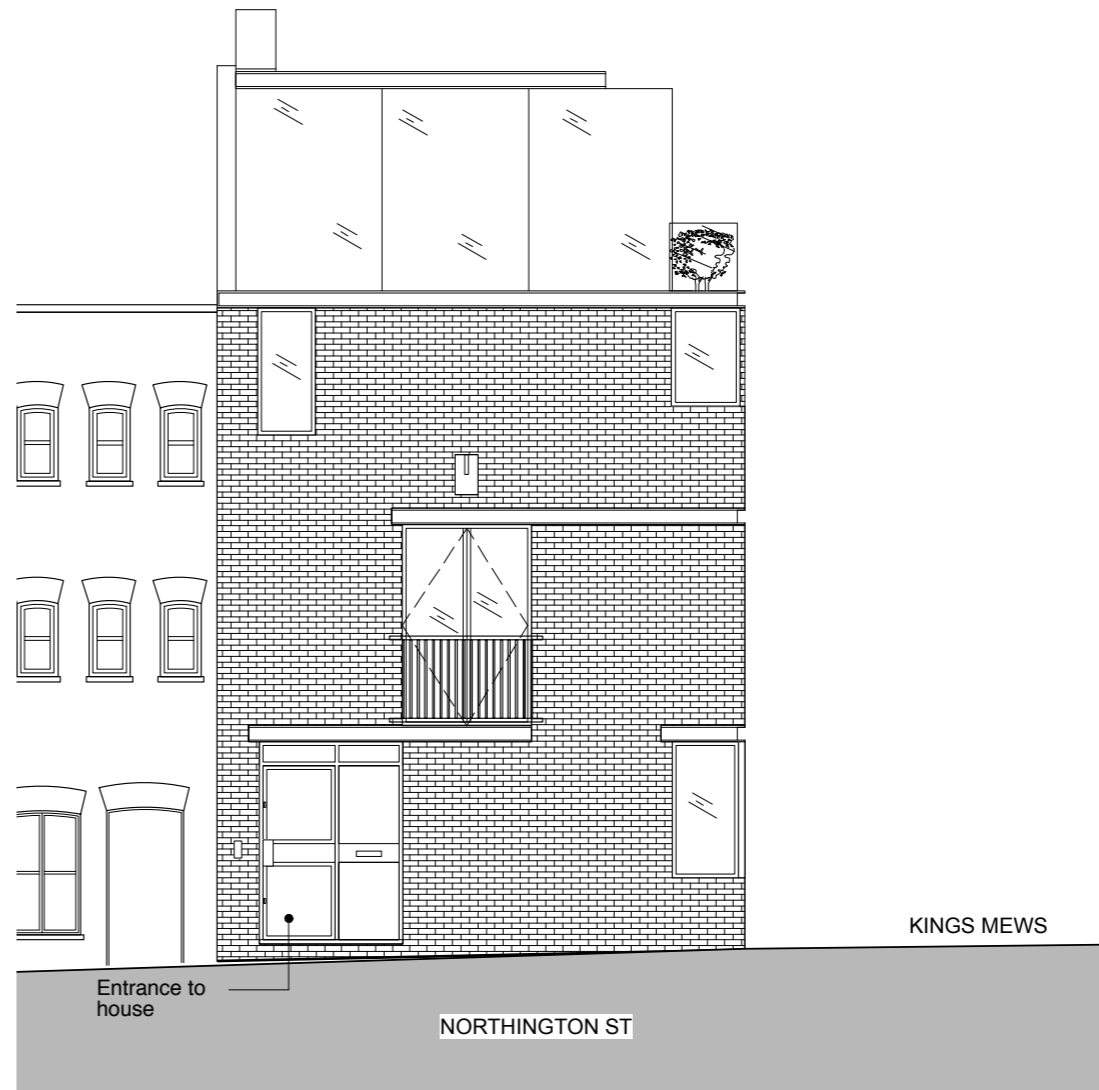

EXISTING ELEVATION (SOUTH FACING)



GENERAL NOTES:
DO NOT SCALE FROM THIS DRAWING.
ALL DIMENSIONS MUST BE CHECKED ON SITE AND ANY DISCREPANCIES VERIFIED WITH THE ARCHITECT.

CLIENT
MRS L. POLLARD


JOB TITLE
5 NORTHINGTON ST LONDON WC1

DRAWING TITLE
EXISTING BUILDING ELEVATIONS


| | |
|--------------------------|----------------------|
| SCALE 1:100@A3 | DATE 12.14 |
|--------------------------|----------------------|

FT ARCHITECTS LTD
Hamilton House
Mabledon Place
Bloomsbury
WC1H 9BB
020 7953 0388
www.ftarchitects.co.uk

| | |
|---------------------------------|----------|
| DRAWING No. 280_00_03 | REVISION |
|---------------------------------|----------|

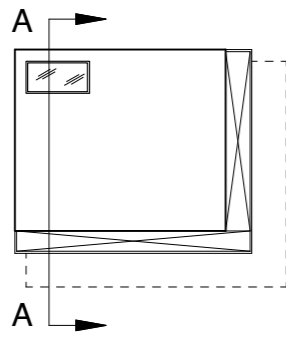

SECTION KEY

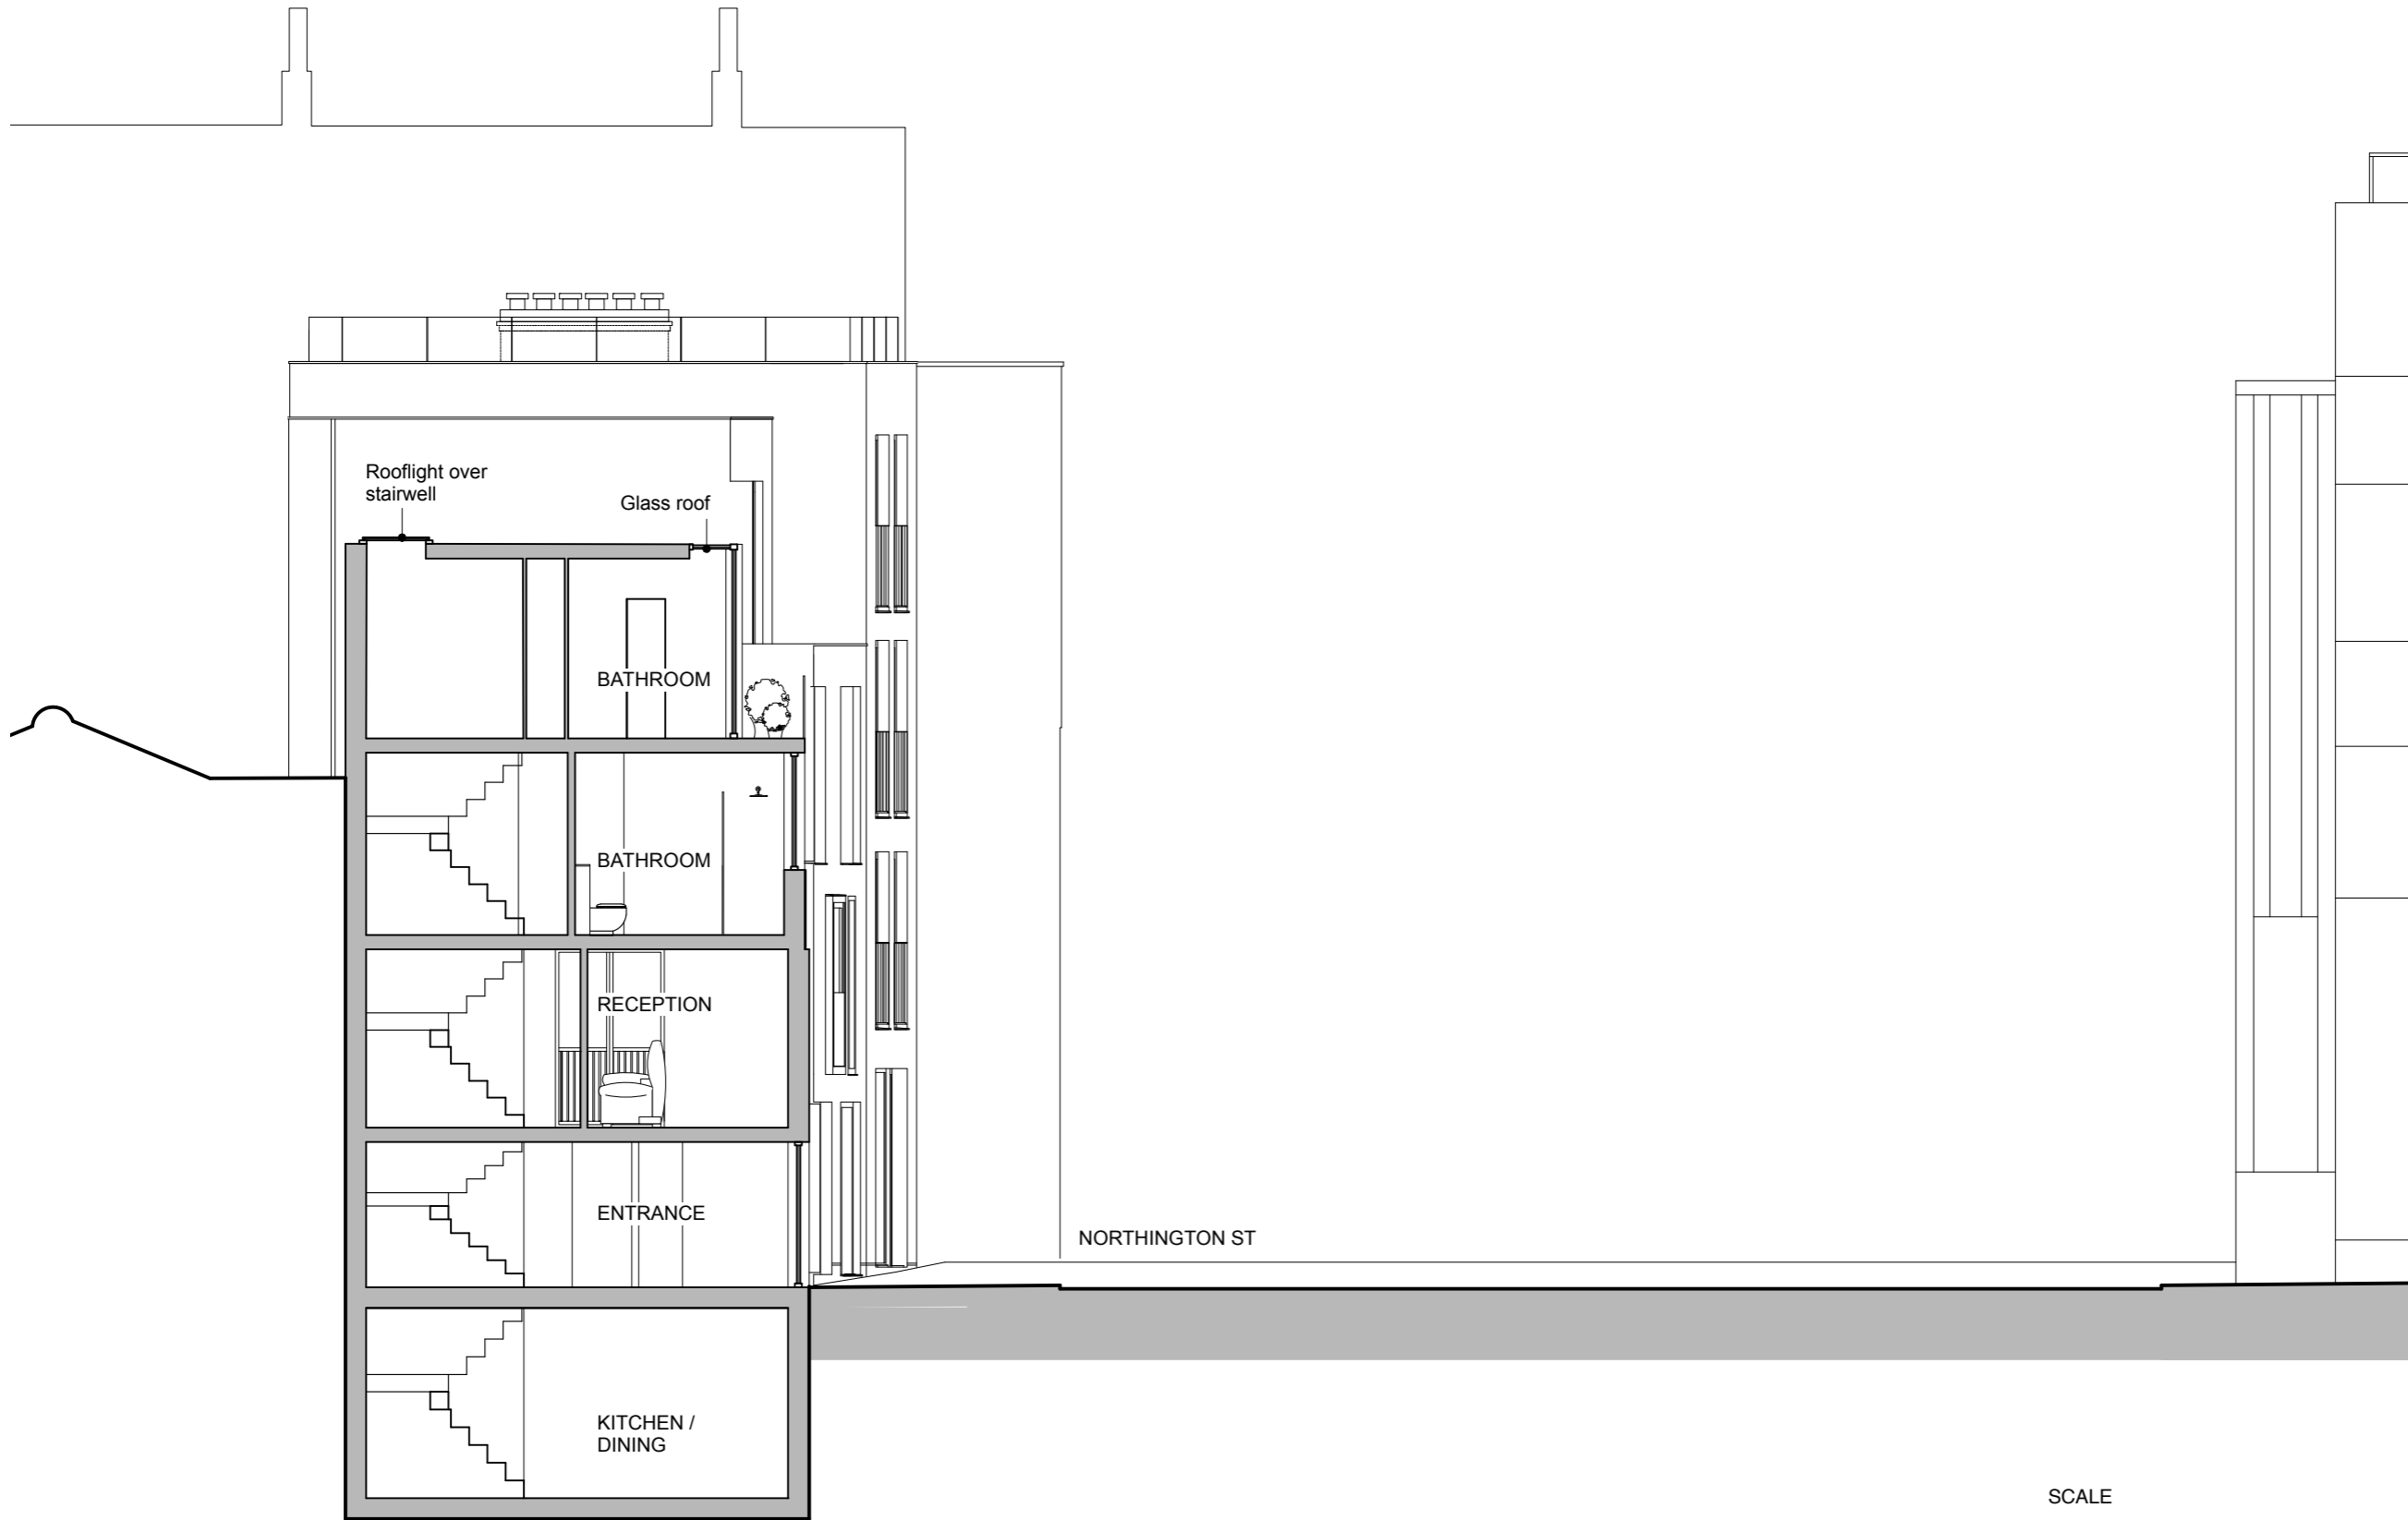

EXISTING SECTION A-A



GENERAL NOTES:
DO NOT SCALE FROM THIS DRAWING.
ALL DIMENSIONS MUST BE CHECKED ON SITE AND ANY DISCREPANCIES VERIFIED WITH THE ARCHITECT.

CLIENT
MRS L. POLLARD

JOB TITLE
**5 NORTHINGTON ST
LONDON
WC1**

DRAWING TITLE
EXISTING SECTION

| | |
|--------------------------|----------------------|
| SCALE 1:100@A3 | DATE 12.14 |
|--------------------------|----------------------|

FT ARCHITECTS LTD
Hamilton House
Mabledon Place
Bloomsbury
WC1H 9BB
020 7953 0388
www.ftarchitects.co.uk

| | |
|---------------------------------|----------|
| DRAWING No. 280_00_03 | REVISION |
|---------------------------------|----------|