




LOWER GROUND FLOOR

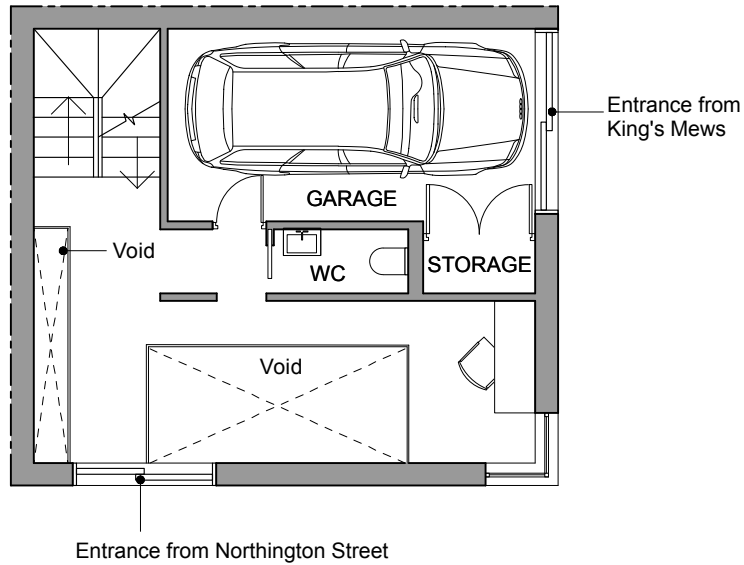


GROUND FLOOR

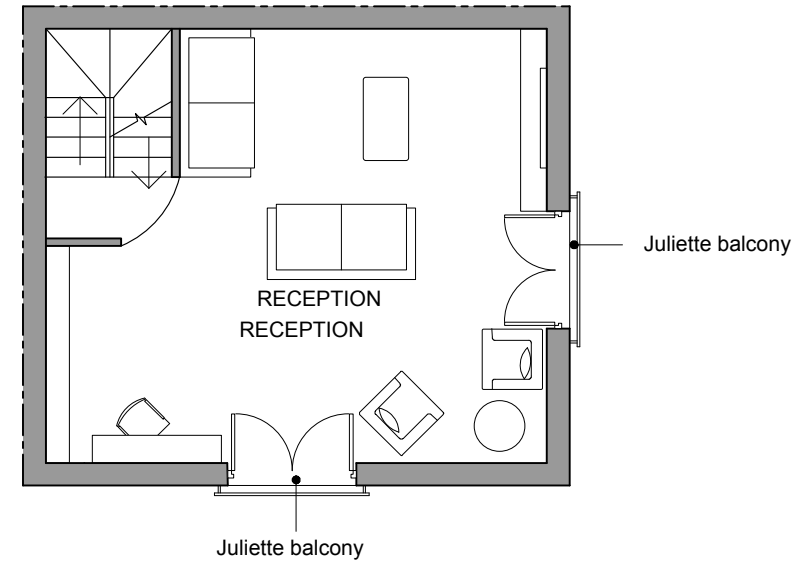


FIRST FLOOR

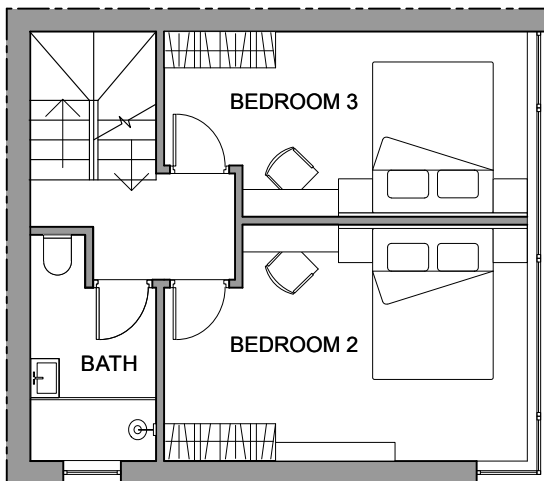

SECOND FLOOR

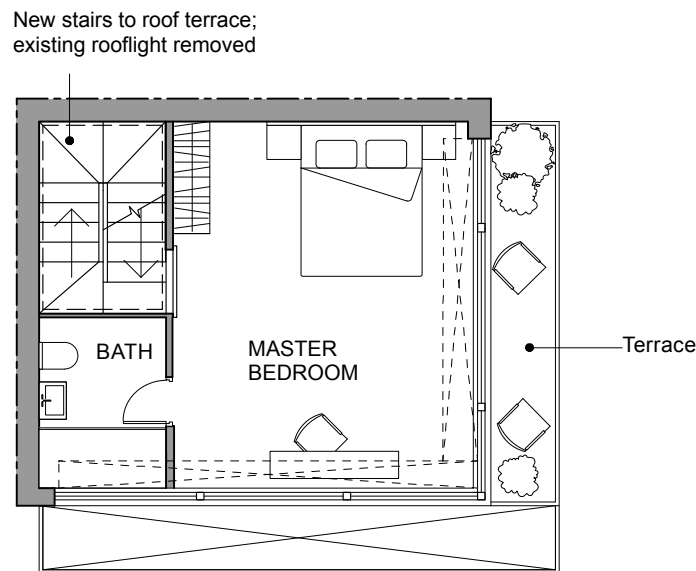

THIRD FLOOR

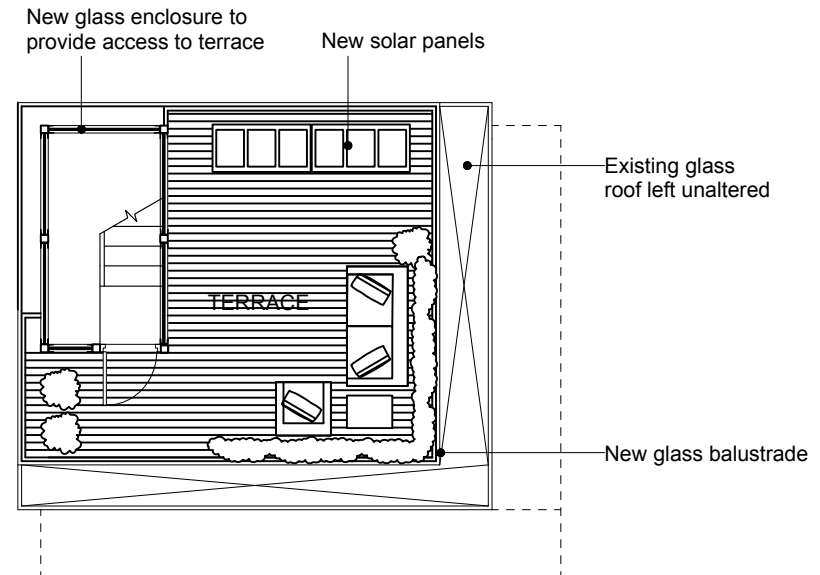

ROOF PLAN

GENERAL NOTES:

DO NOT SCALE FROM THIS DRAWING.

ALL DIMENSIONS MUST BE CHECKED ON SITE AND ANY DISCREPANCIES VERIFIED WITH THE ARCHITECT.

Roof terrace granted in previous planning application (PP-03690481), this application only differs in the addition of a glass enclosure.

CLIENT

**MRS L. POLLARD**

JOB TITLE

**5 NORTHINGTON ST  
LONDON  
WC1**

DRAWING TITLE

**PROPOSED PLANS**

SCALE	DATE
<b>1:100@A3</b>	<b>12.14</b>

**FT ARCHITECTS LTD**

Hamilton House  
Mabledon Place  
Bloomsbury  
WC1H 9BB

020 7953 0388


www.ftarchitects.co.uk

DRAWING No.	REVISION
<b>280_00_11</b>	





PROPOSED ELEVATION (SOUTH FACING)

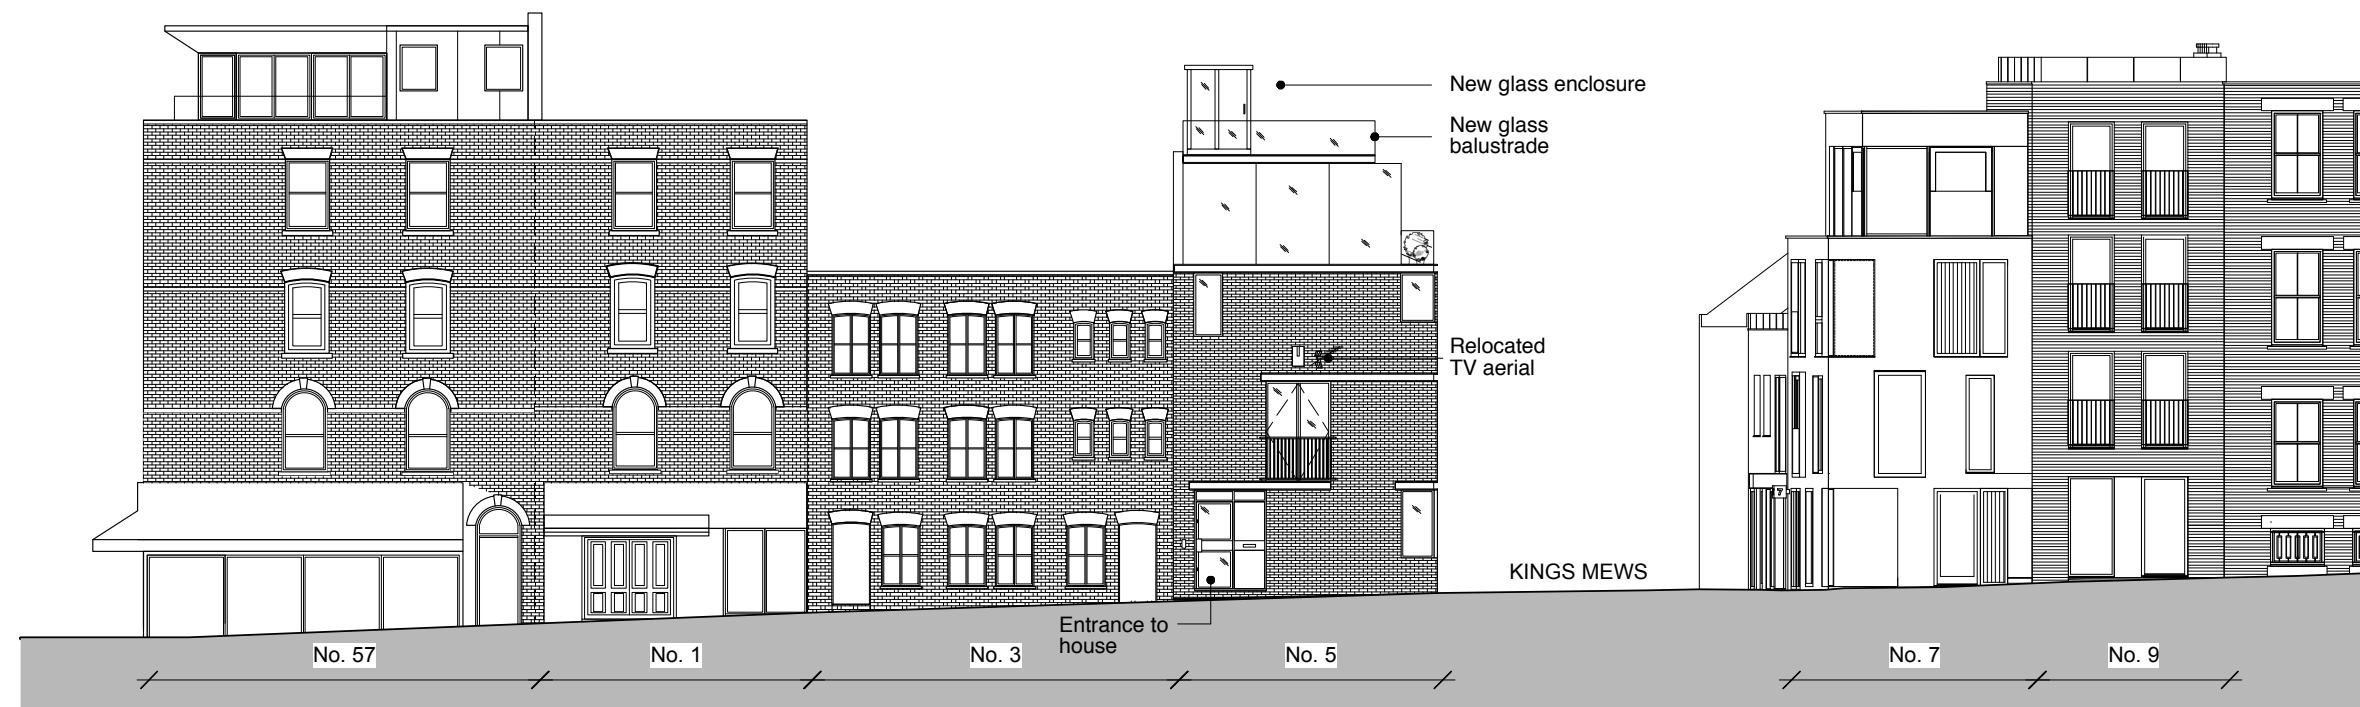

PROPOSED ELEVATION (SOUTH FACING)

GENERAL NOTES:  
DO NOT SCALE FROM THIS DRAWING.  
ALL DIMENSIONS MUST BE CHECKED ON SITE AND ANY DISCREPANCIES VERIFIED WITH THE ARCHITECT.

Roof terrace granted in previous planning application (PP-03690481), this application only differs in the addition of a glass enclosure.

CLIENT

**MRS L. POLLARD**

JOB TITLE

**5 NORTHINGTON ST  
LONDON  
WC1**

DRAWING TITLE

**PROPOSED  
ELEVATIONS**

SCALE

**1:200@A3**

DATE

**12.14**

**FT ARCHITECTS LTD**

Hamilton House  
Mabledon Place  
Bloomsbury  
WC1H 9BB

020 7953 0388

[www.ftarchitects.co.uk](http://www.ftarchitects.co.uk)

DRAWING No.


**280\_00\_12**


REVISION

SCALE


0 (metres)

5

 


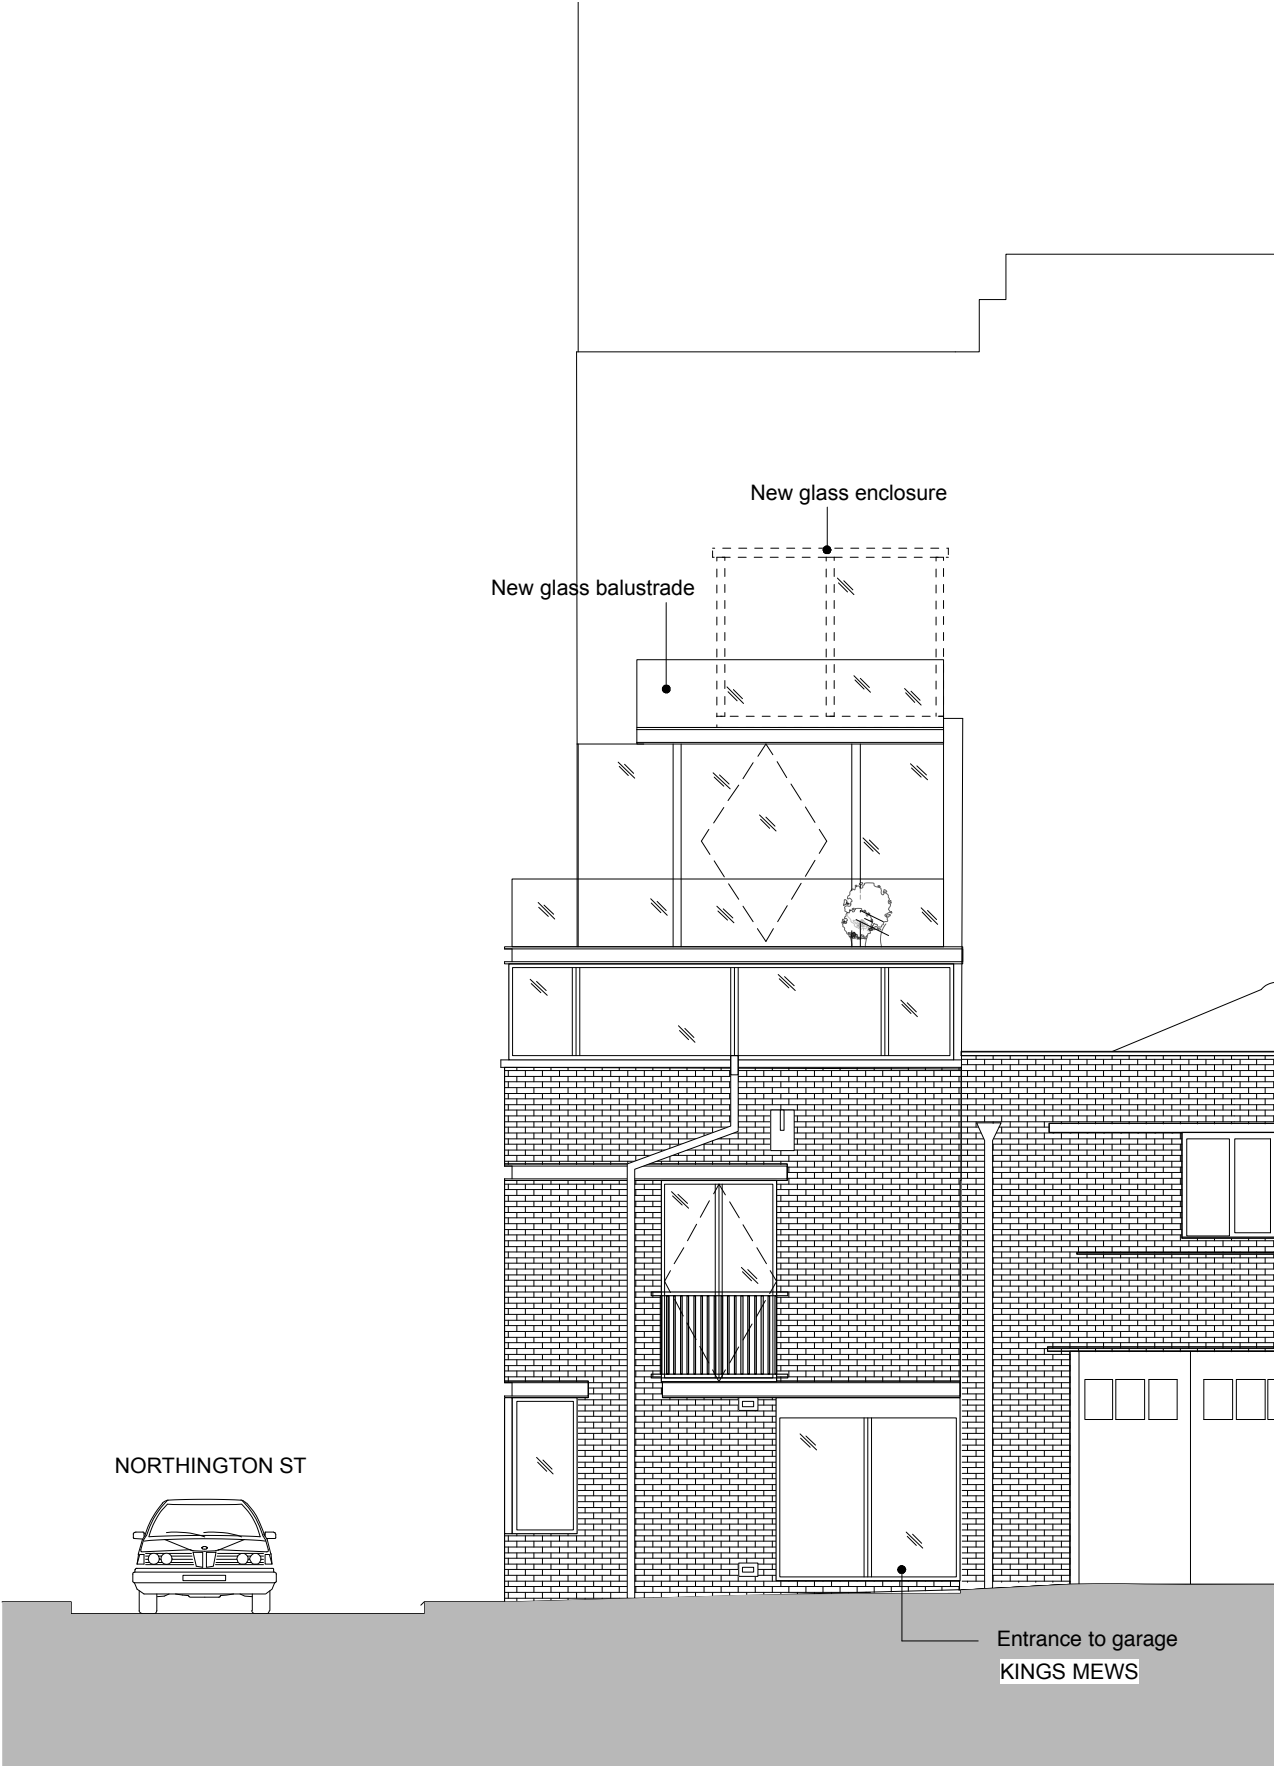

PROPOSED ELEVATION (WEST FACING)

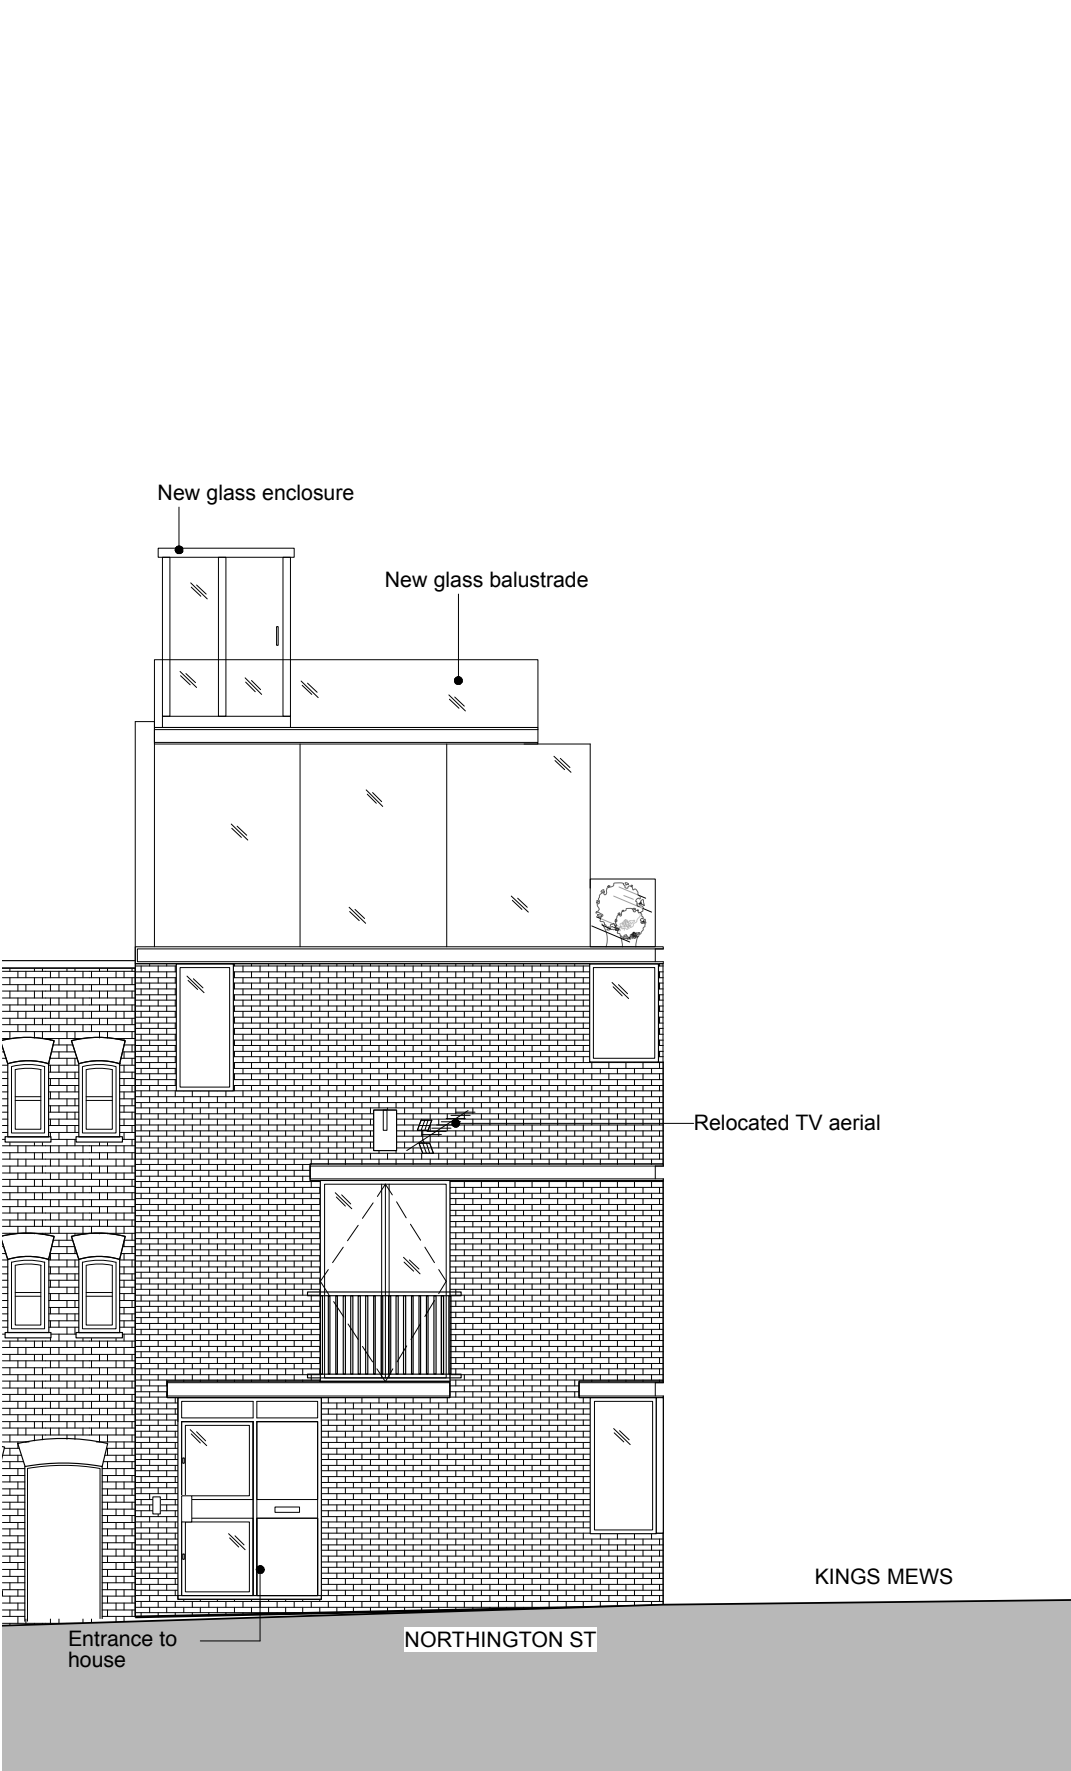

PROPOSED ELEVATION (SOUTH FACING)

 


GENERAL NOTES:

DO NOT SCALE FROM THIS DRAWING.

ALL DIMENSIONS MUST BE CHECKED ON SITE AND ANY DISCREPANCIES VERIFIED WITH THE ARCHITECT.

Roof terrace granted in previous planning application (PP-03690481), this application only differs in the addition of a glass enclosure.

CLIENT	
MRS L. POLLARD	
JOB TITLE	
5 NORTHINGTON ST LONDON WC1	
DRAWING TITLE	
PROPOSED WEST ELEVATION	
SCALE	DATE
1:200@A3	12.14
FT ARCHITECTS LTD	
Hamilton House Mabledon Place Bloomsbury WC1H 9BB	
020 7953 0388	
www.ftarchitects.co.uk	
DRAWING No.	REVISION
280_00_13	

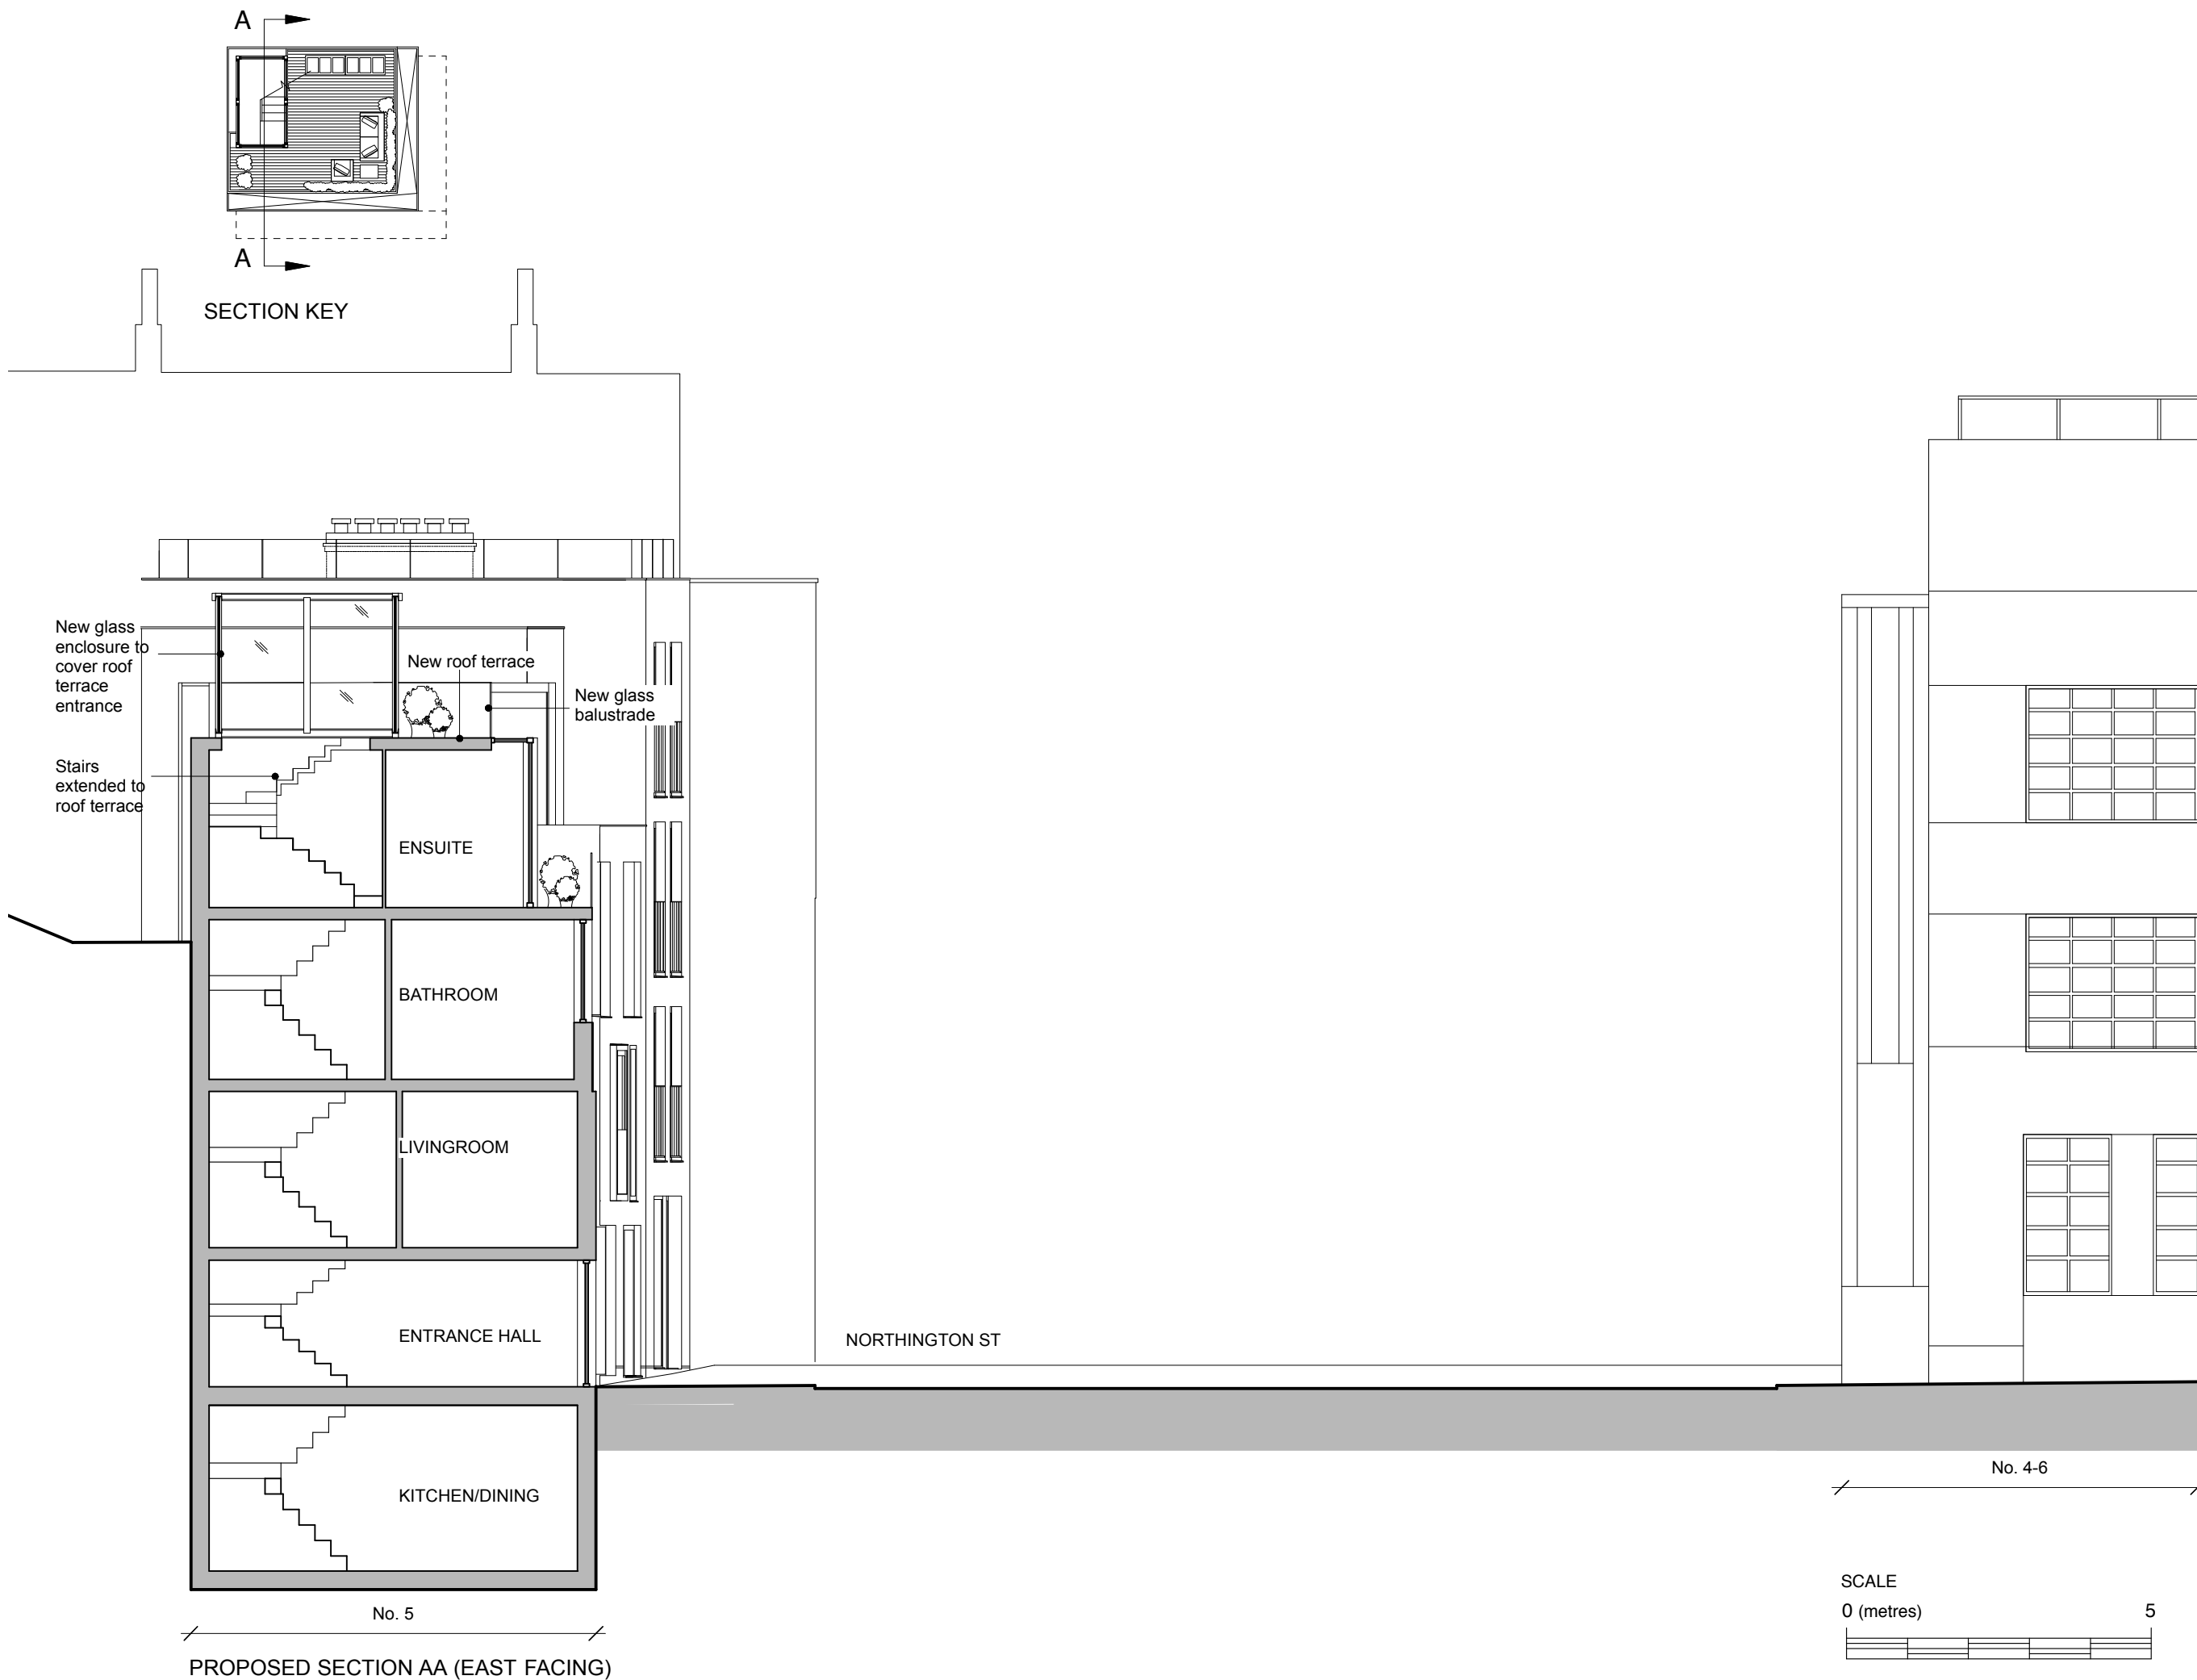

GENERAL NOTES:

DO NOT SCALE FROM THIS DRAWING.

ALL DIMENSIONS MUST BE CHECKED ON SITE AND ANY DISCREPANCIES VERIFIED WITH THE ARCHITECT.

Roof terrace granted in previous planning application (PP-03690481), this application only differs in the addition of a glass enclosure.

CLIENT

**MRS L. POLLARD**

JOB TITLE

**5 NORTHINGTON ST  
LONDON  
WC1**

DRAWING TITLE

**PROPOSED SECTION**

SCALE	DATE
<b>1:100@A3</b>	<b>12.14</b>

**FT ARCHITECTS LTD**

Hamilton House  
Mabledon Place  
Bloomsbury  
WC1H 9BB

020 7953 0388

[www.ftarchitects.co.uk](http://www.ftarchitects.co.uk)

DRAWING No.	REVISION
<b>280_00_14</b>	