


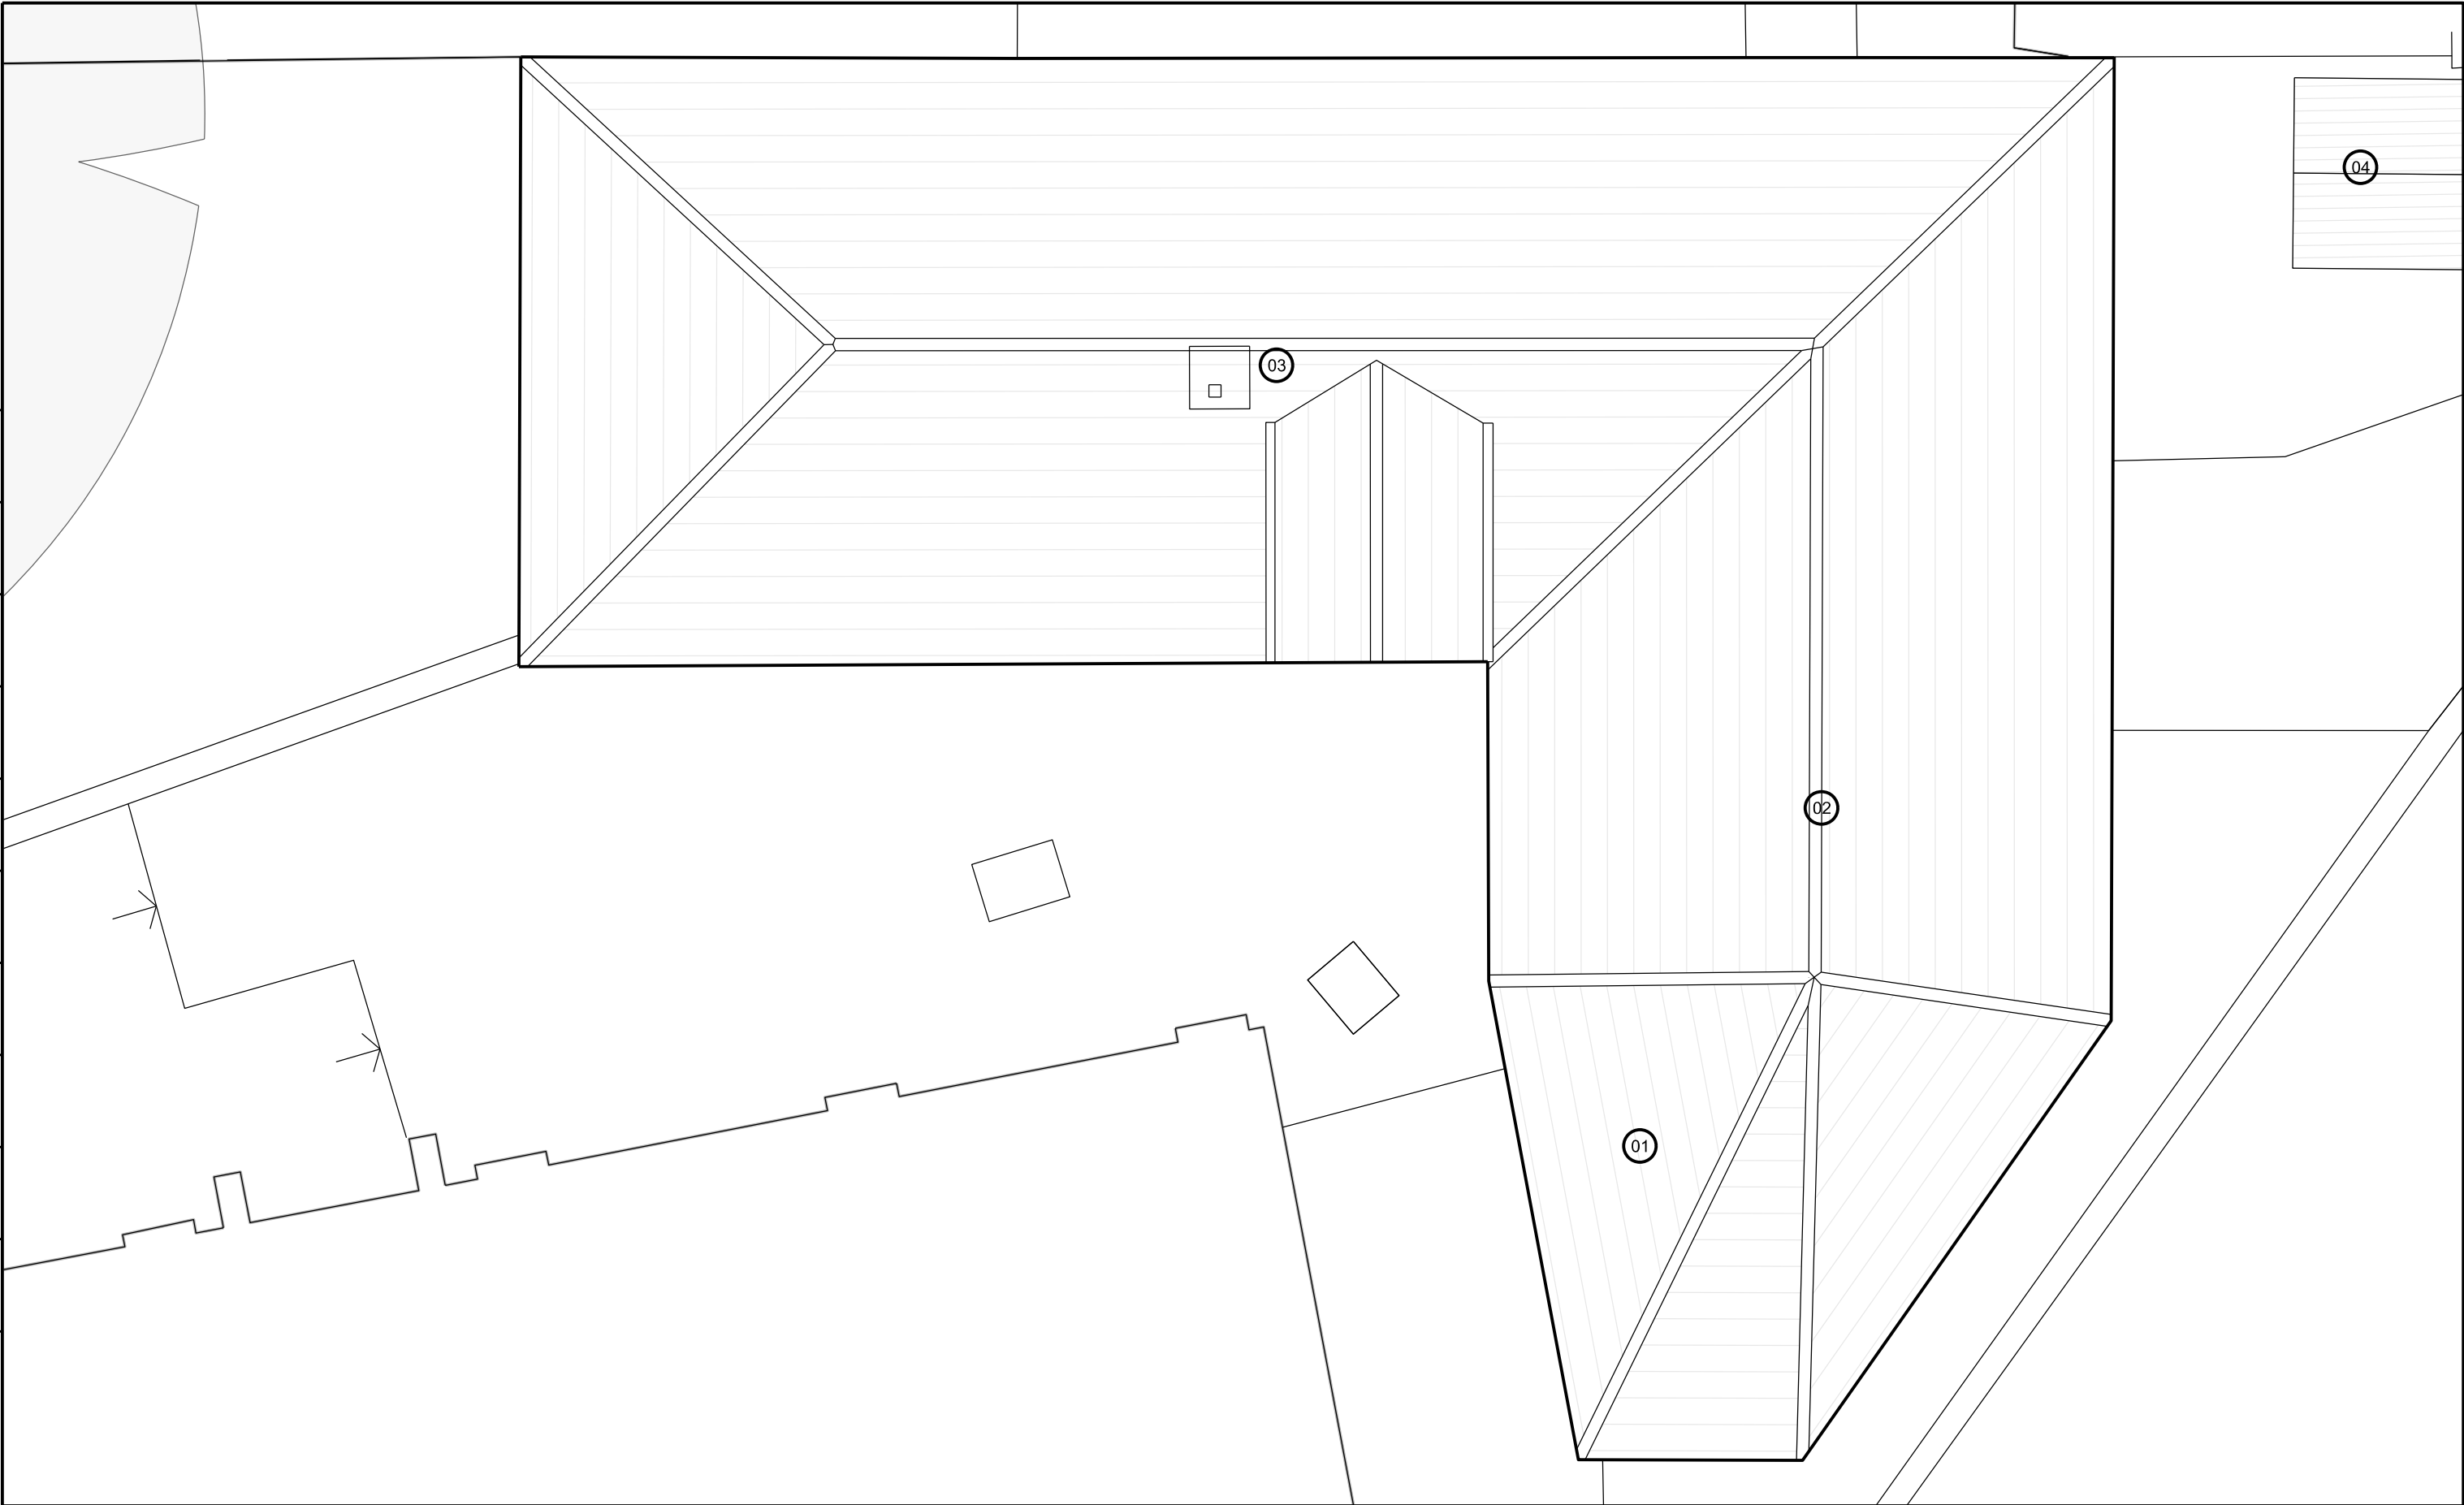

Paper size:

A3

| Revisions |          |    |                                   |         |          |
|-----------|----------|----|-----------------------------------|---------|----------|
| Rev       | Date     | By | Description                       | Checked | Approved |
| P1        | 11.11.14 | KK | PRELIMINARY ISSUE FOR INFORMATION | JT      | JT       |
| P2        | 05.12.14 | KK | DRAFT PLANNING ISSUE              | JT      | JT       |
|           |          |    |                                   |         |          |
|           |          |    |                                   |         |          |
KEY:

01.

Slate Tiles

02.

Slate Ridge Tiles

03.

London Stock Brick Chimney

04.

Timber Clad Pitch Roof

Notes:

N

Client Sign

Off

Architect / Originator:

Tate Harmer LLP

Client:

Simon Moseley and Carol Hemming

Project:

5 Hay Mews, Haverstock Hill

Drawing Title:

Existing Building Roof Plan

Drawing Number:

FHM JTA EX AL 110 P2

Revision

Do not scale. All dimensions to be checked on site. This drawing is copyright.

Date of Origin:

11.11.14

Drawn By:

KK

Scale/s:

1:50

Drawing Status:

PLANNING