



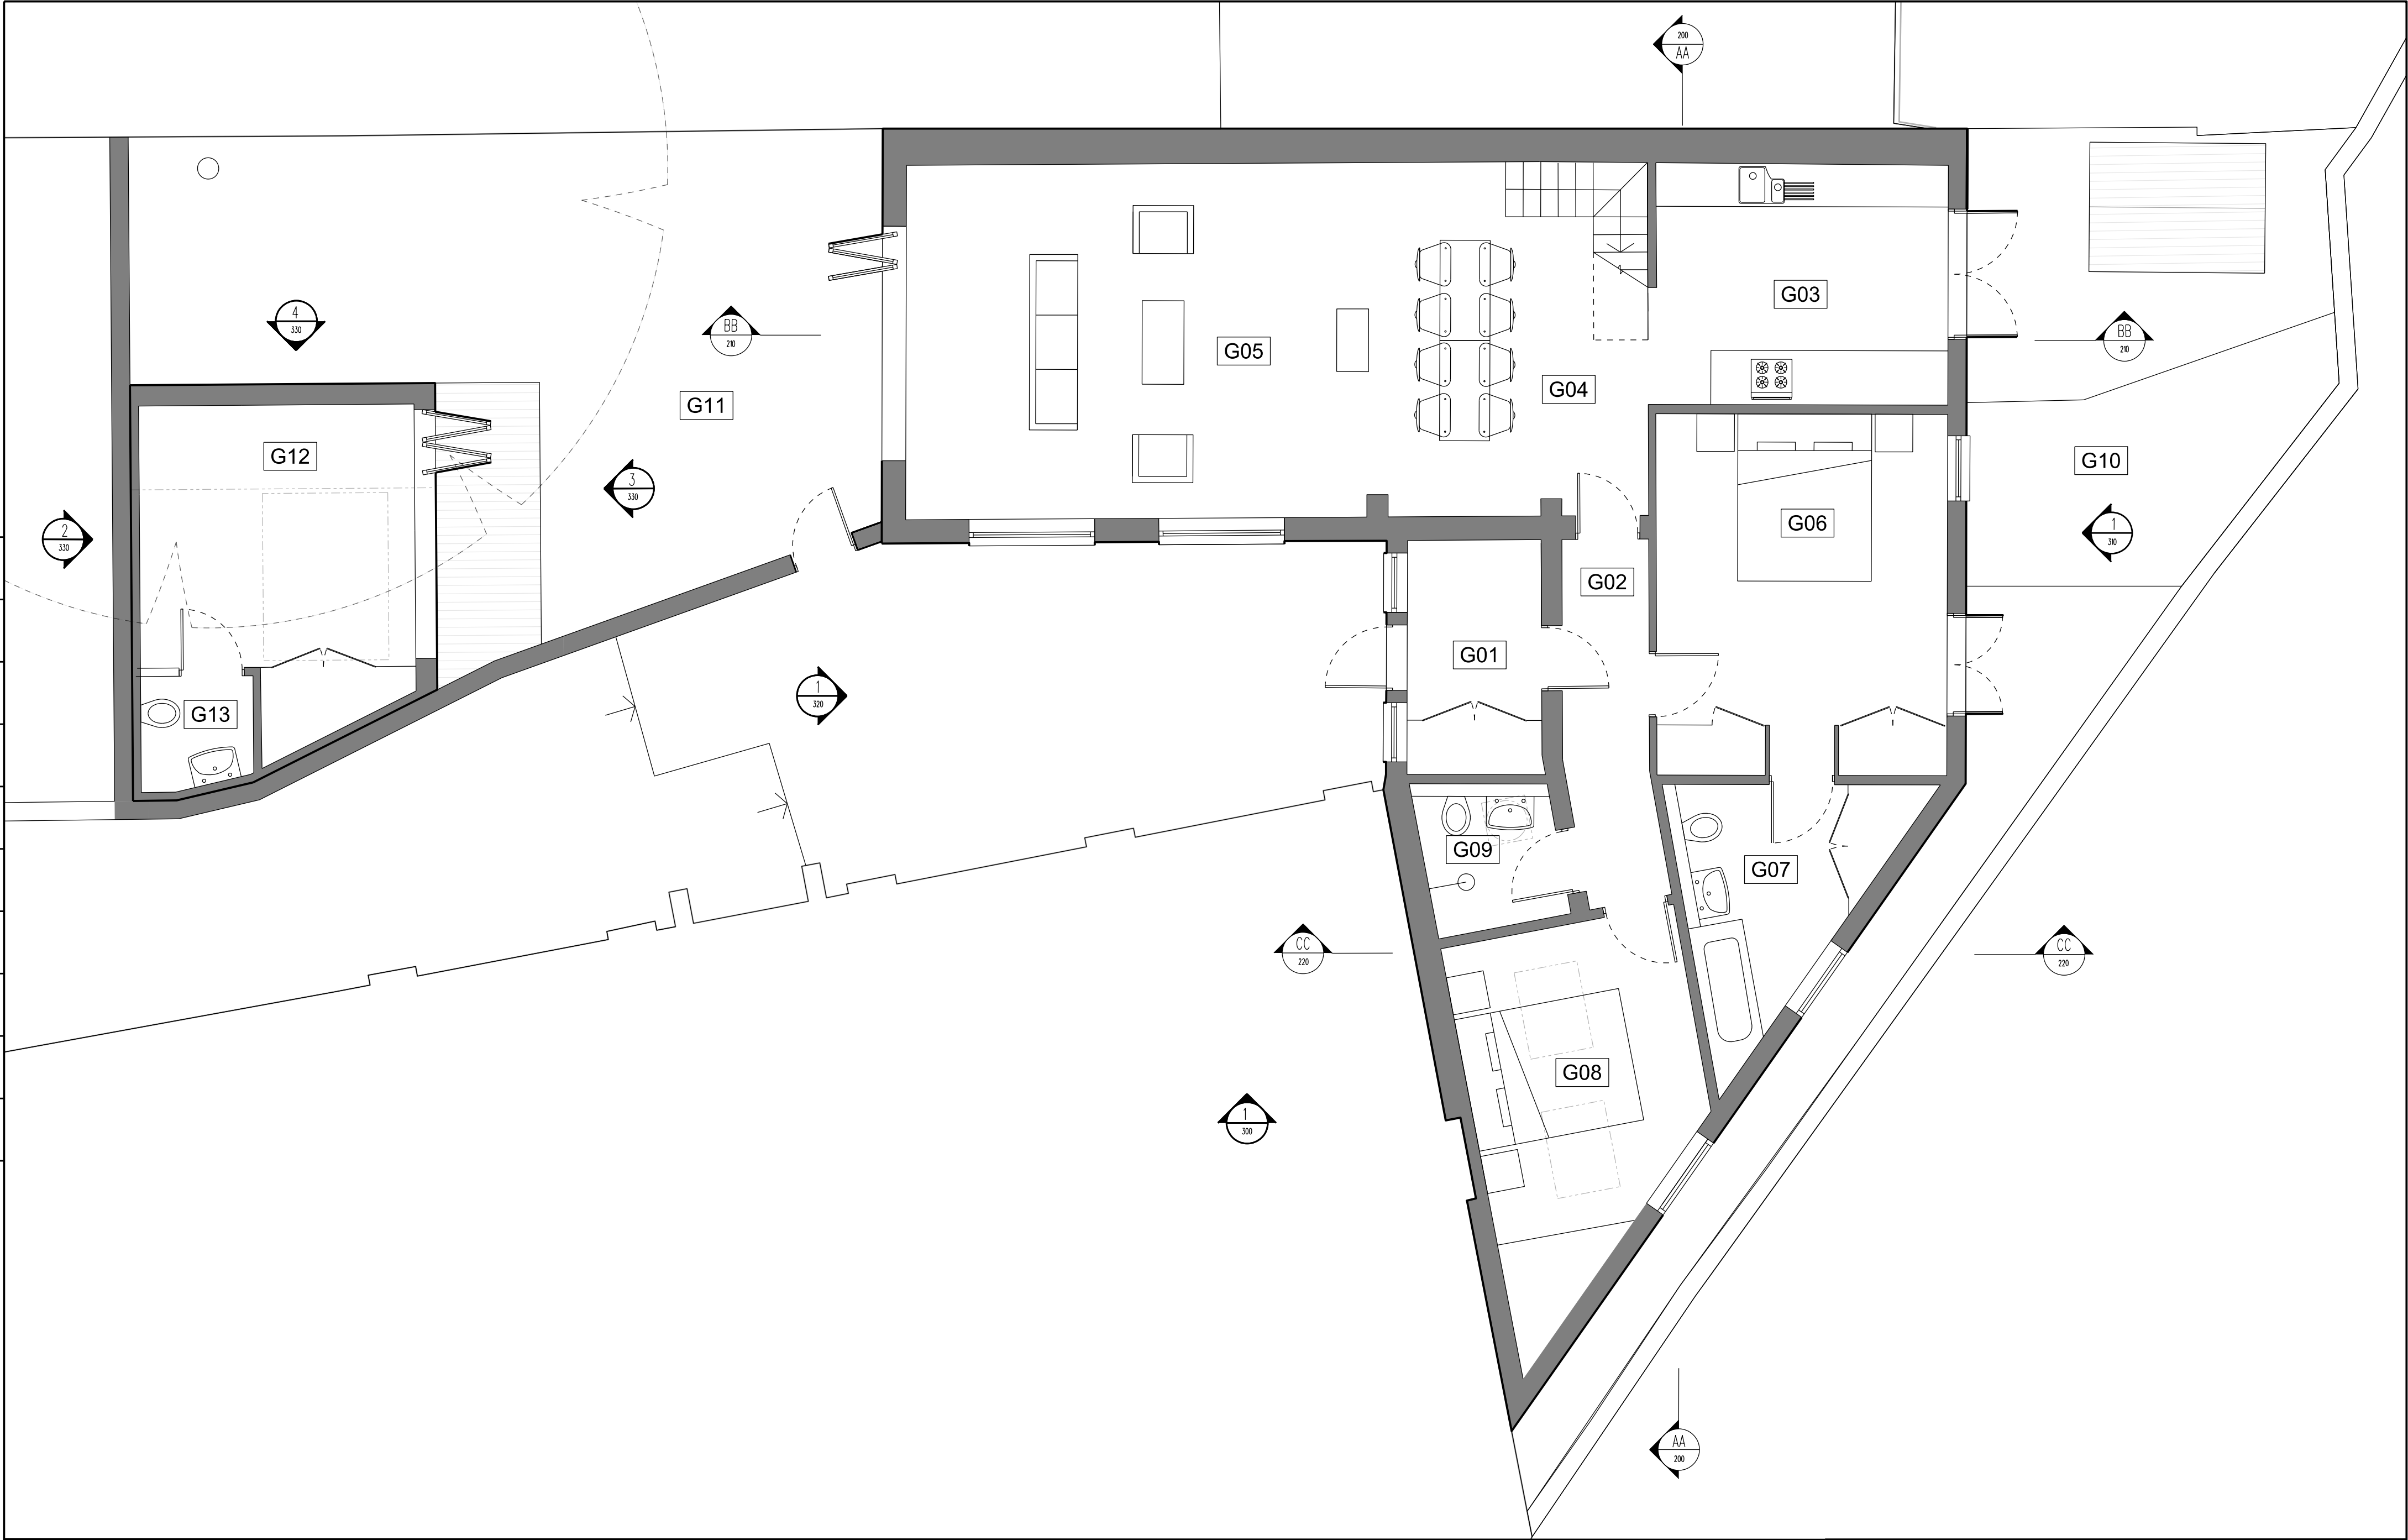

A2	Revisions					
	Rev	Date	By	Description	Checked	Approved
	P1	11.11.14	KK	PRELIMINARY ISSUE FOR INFORMATION	JT	JT
	P2	05.12.14	KK	DRAFT PLANNING ISSUE	JT	JT

KEY:	
G01. Entrance Lobby	G11. Front Garden
G02. Corridor	G12. Garden Studio
G03. Kitchen	G13. Garden Toilet
G04. Dining Room	
G05. Reception Area	
G06. Master Bedroom	
G07. En Suite	
G08. Bedroom	
G09. Shower Room	
G10. Back Garden	

Notes:

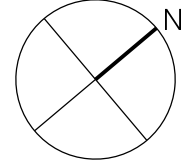

Client Sign Off

Architect / Originator: Jerry Tate Architects		Holhouse, 274 Richmond Road, London E8 3QW Tel: +44(0)20 7241 7481 Email: studio@jerrytatearchitects.com		Do not scale. All dimensions to be checked on site. This drawing is copyright.	
Client: Simon Moseley and Carol Hemming		5 Hay Mews, Haverstock Hill, London, NW3 2BD			
Project: 5 Hay Mews, Haverstock Hill		Date of Origin: 11.11.14		Drawn By: KK	
Drawing Title: Proposed Ground Floor Plan		Scale/s: 1:50		Drawing Status: PLANNING	
Drawing Number: FHM JTA PR AL 100 P2		Revision			