




E1 Existing Street Panoramic - Looking East
NTS



E2 Existing Street Panoramic - Looking West
NTS

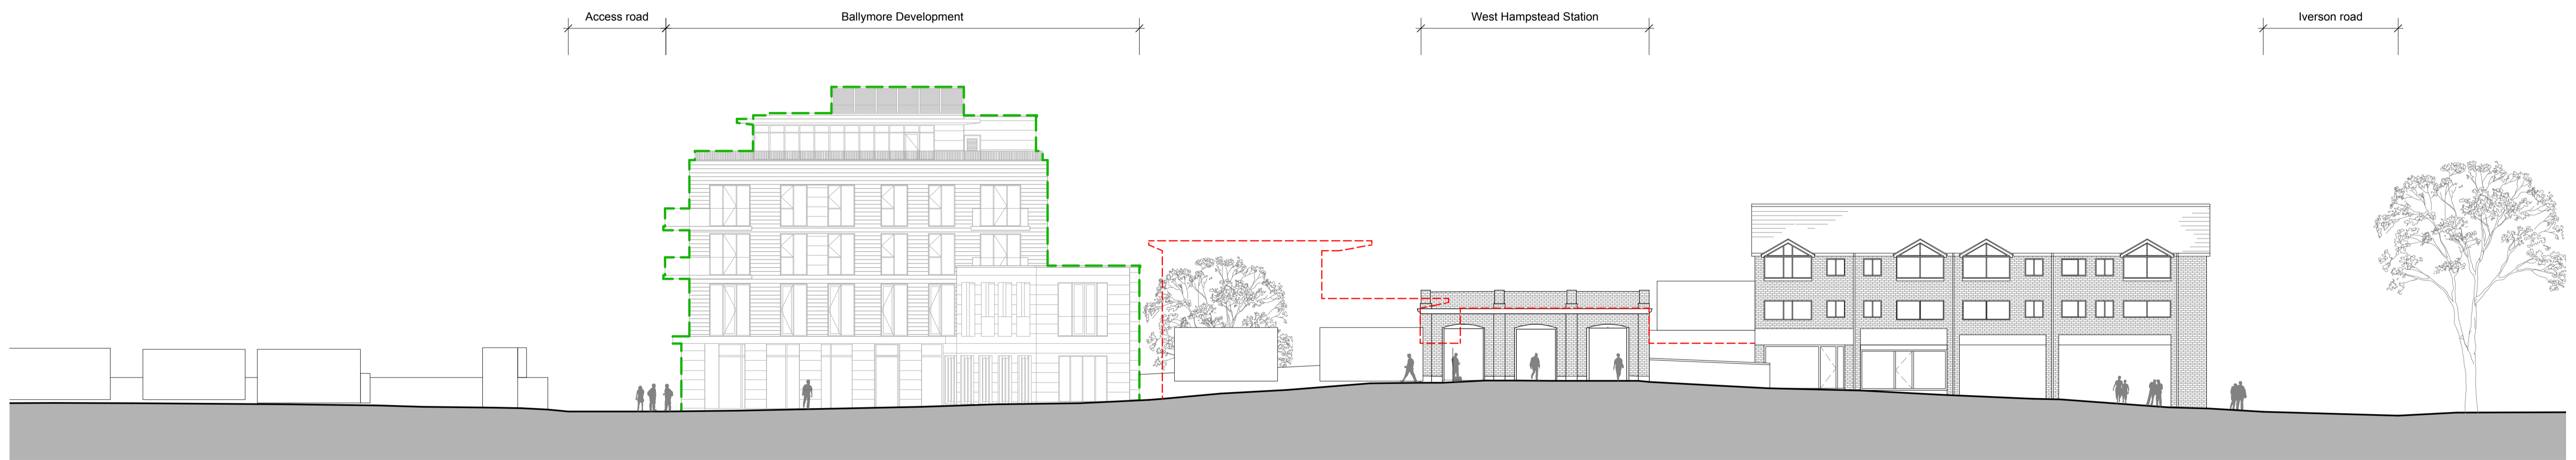


Existing Street Elevation - Looking West
1:200@A1

NOTES - LEGEND:

- - - Ballymore Development - Dotted outline to indicate extent of building [not yet built]
- - - Proposed Station - Dotted outline to indicate extent of building [not yet built]

<p>COORDINATES TO LONDON SURVEY GRID, PROJECT LEVEL DATUM IS 100 METRES BELOW NEWLYN DATUM.</p> <p>© CROWN COPYRIGHT AND DATABASE RIGHTS - 2012 ORDNANCE SURVEY - 100035971</p> <p>DO NOT SCALE DISTORTION CAN OCCUR</p>	<p>TIL - CAD COMPLIANCE CHECK</p> <table border="1" style="width: 100%; border-collapse: collapse;"> <tr> <th colspan="2">PASS OR FAIL</th> </tr> <tr> <td>NAME</td> <td>DATE</td> </tr> <tr> <td>DESIGNED BY: sl</td> <td>01/12/14</td> </tr> <tr> <td>ENG. CHECK BY: spc</td> <td>01/12/14</td> </tr> <tr> <td>CAD CHECK BY:</td> <td></td> </tr> <tr> <td>APPROVED BY:</td> <td></td> </tr> </table>	PASS OR FAIL		NAME	DATE	DESIGNED BY: sl	01/12/14	ENG. CHECK BY: spc	01/12/14	CAD CHECK BY:		APPROVED BY:		<p>PROJECT: LONDON OVERGROUND LOSTAT West Hampstead Station Redevelopment</p> <p>TITLE: EXISTING STREET ELEVATION</p> <p>SHEET: 1 of 1</p> <p>DRAWING SHEET SIZE = A1</p> <p>SCALE: 1:200@A1</p> <p>SUITABILITY: S2</p> <p>PROJECT REF: LSWH-EN31- BPR-INTERNAL FILE REF: 475</p> <p>London Overground</p> <p>LSWH-EN31-EAR-DEL-AEC-00304</p> <p>DRAWING NUMBER: A00</p> <p>REVISION:</p>		
PASS OR FAIL																
NAME	DATE															
DESIGNED BY: sl	01/12/14															
ENG. CHECK BY: spc	01/12/14															
CAD CHECK BY:																
APPROVED BY:																
<table border="1" style="width: 100%; border-collapse: collapse;"> <thead> <tr> <th>REV</th> <th>DATE</th> <th>DESCRIPTION</th> <th>BY</th> <th>CHK</th> <th>APP</th> <th>AUTH</th> </tr> </thead> <tbody> <tr> <td>ADD</td> <td>01/12/14</td> <td>New originator code/drawing number. See drawing LSWH-EN31-EAR-DEL-BPR-00104_AD1 for previous revision</td> <td>sl</td> <td>spc</td> <td></td> <td></td> </tr> </tbody> </table>	REV	DATE	DESCRIPTION	BY	CHK	APP	AUTH	ADD	01/12/14	New originator code/drawing number. See drawing LSWH-EN31-EAR-DEL-BPR-00104_AD1 for previous revision	sl	spc				
REV	DATE	DESCRIPTION	BY	CHK	APP	AUTH										
ADD	01/12/14	New originator code/drawing number. See drawing LSWH-EN31-EAR-DEL-BPR-00104_AD1 for previous revision	sl	spc												

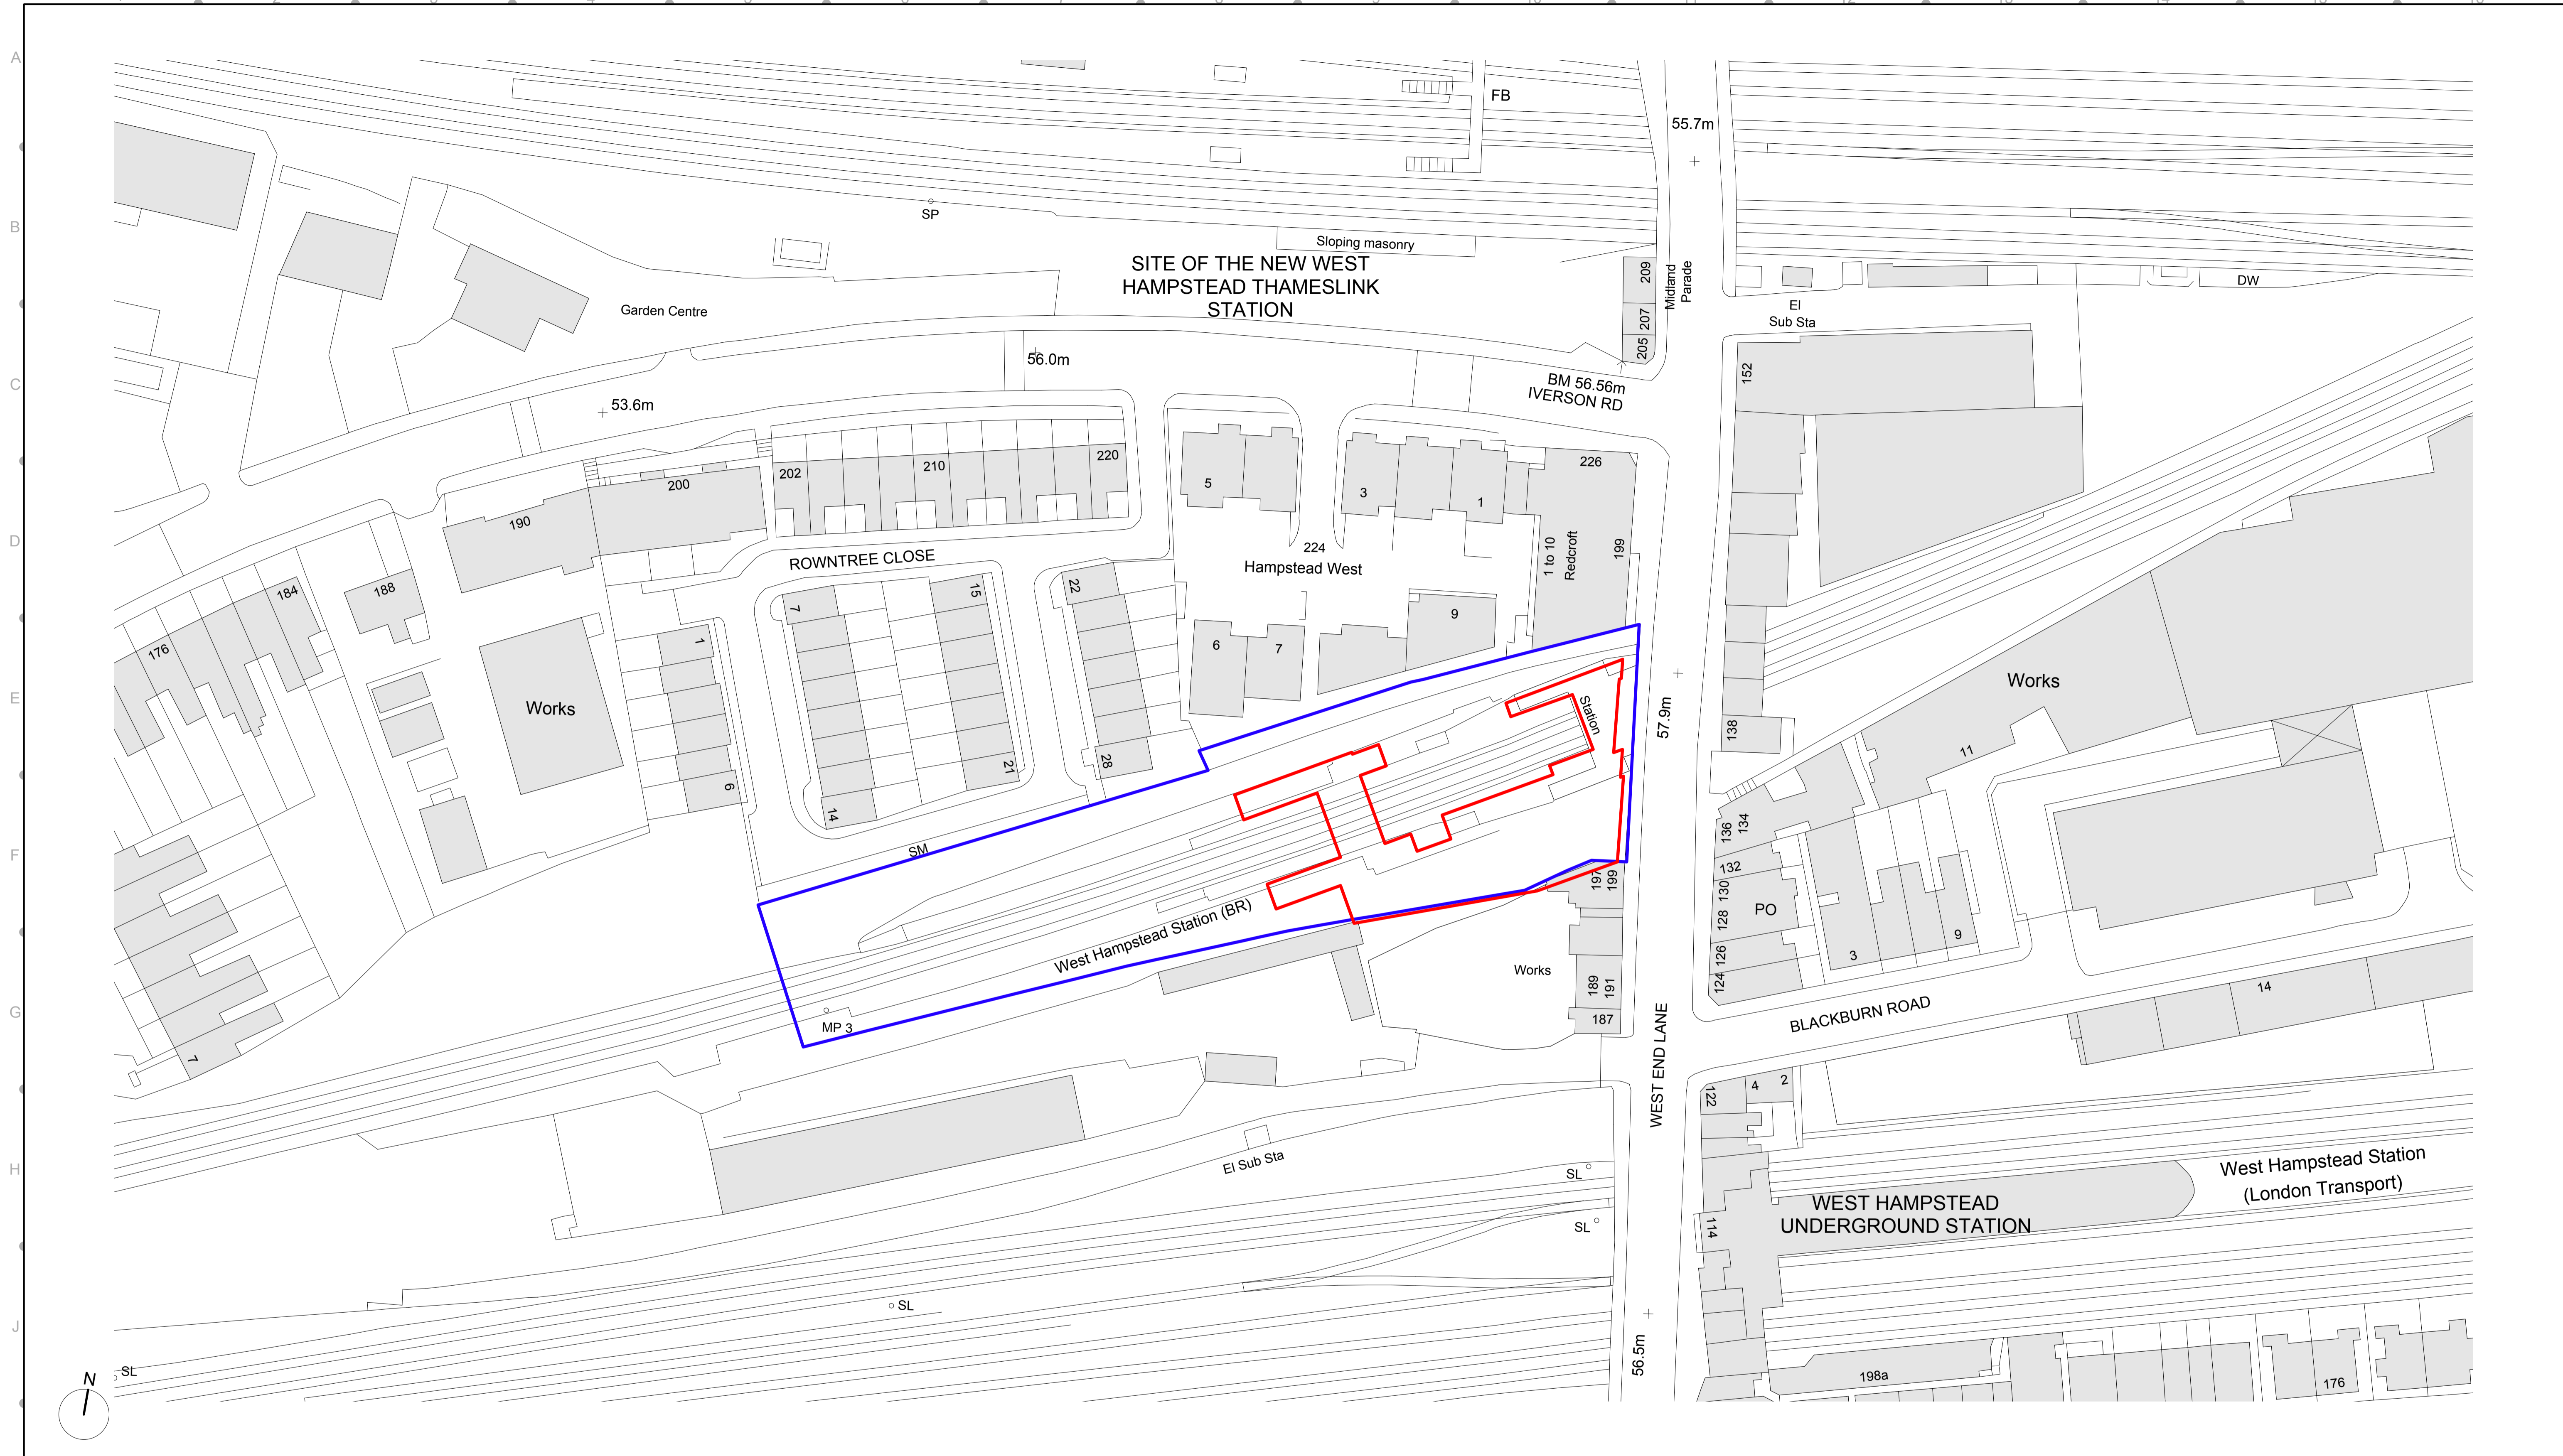

NOTES - LEGEND:
 - Proposed Application Site
 - Other Land Owned/ Controlled by Applicant

REV	DATE	DESCRIPTION	BY	CHK	APP	AUTH
ADD	01/12/14	New originator code/ drawing number. See drawing LSWH-EN31-EAR-DPL-BPR-00102_ADD for previous revision	sl	sc		

COORDINATES TO LONDON SURVEY GRID, PROJECT LEVEL DATUM IS 100 METRES BELOW NEWLYN DATUM.		© CROWN COPYRIGHT AND DATABASE RIGHTS - 2012 ORDNANCE SURVEY - 100035971		DO NOT SCALE DISTORTION CAN OCCUR	
--	--	---	--	--------------------------------------	--

TIL - CAD COMPLIANCE CHECK	
NAME	DATE
sl	01/12/14
spc	01/12/14

PROJECT: LONDON OVERGROUND
 LOSTAT West Hampstead Station Redevelopment

TITLE: SITE PLAN
 EXISTING PLAN


SHEET: 1 of 1
 DRAWING SHEET SIZE = A1
 SCALE: 1:500

LSWH - EN31 - EAR - DPL - AEC - 00302
 DRAWING NUMBER

SUITABILITY: S2

REVISION: A00

FR [for review] STATUS

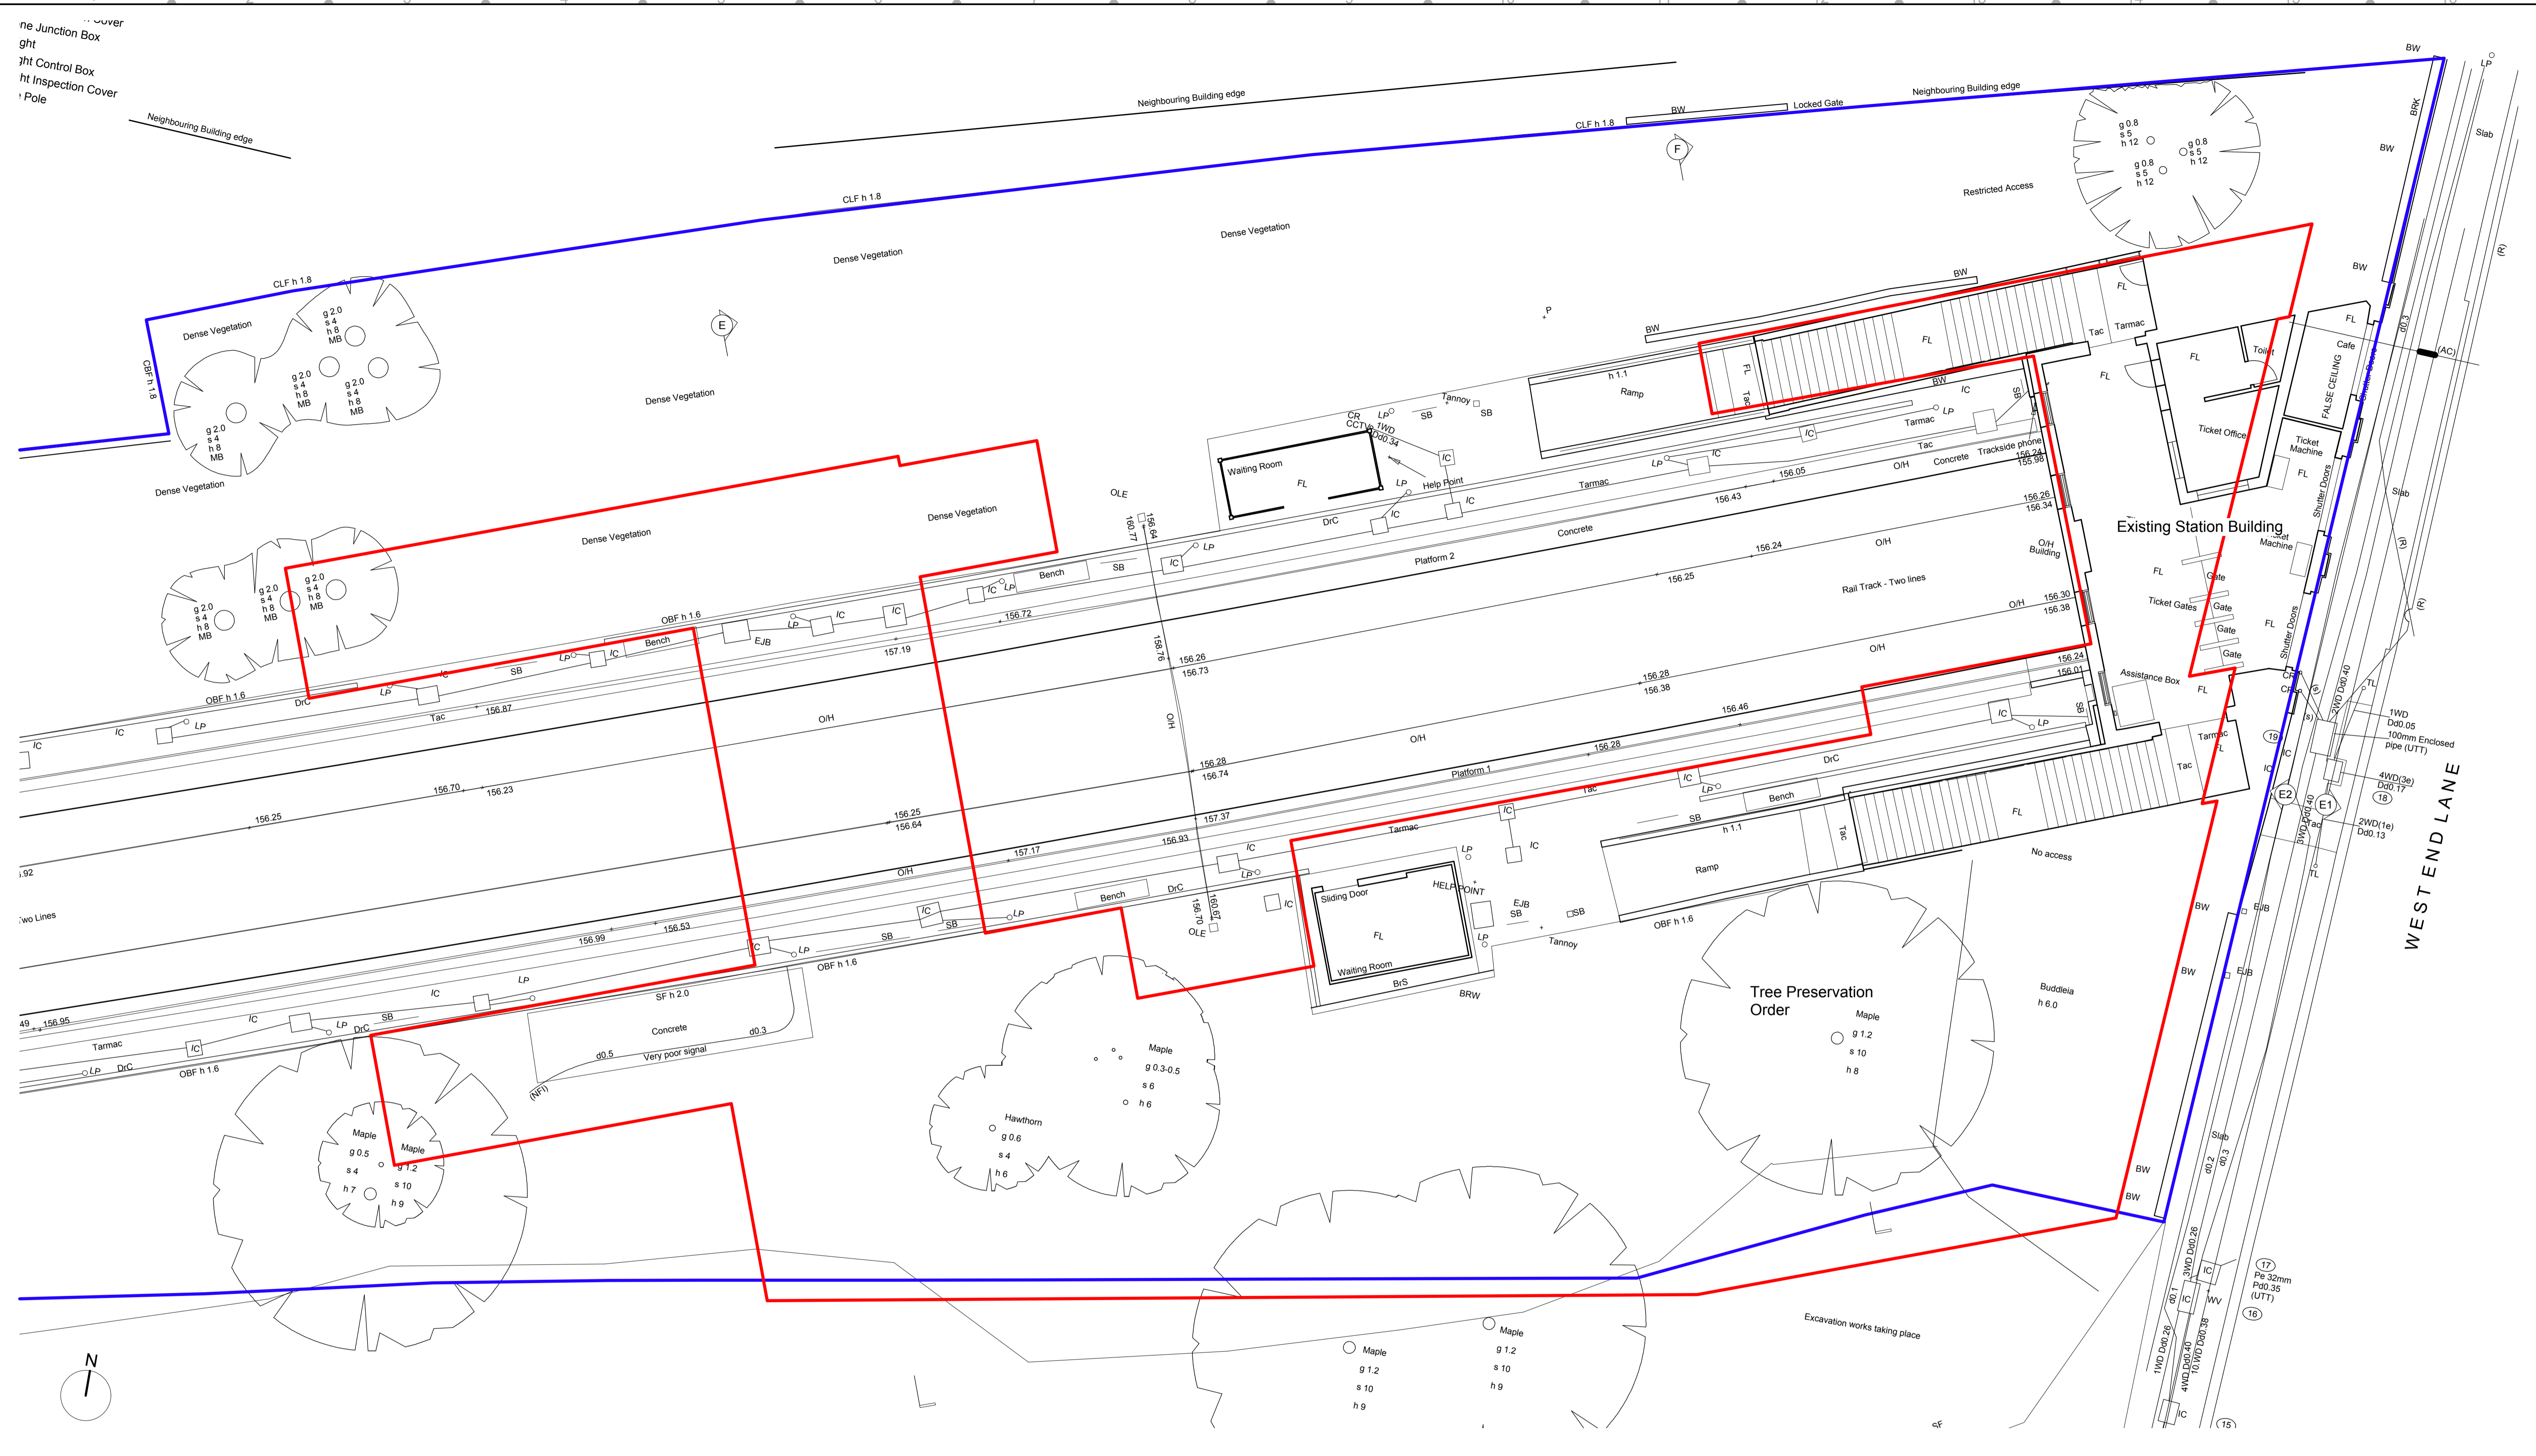

NOTES - LEGEND:
 - Proposed Application Site
 - Other Land Owned/ Controlled by Applicant

REV	DATE	DESCRIPTION	BY	CHK	APP	AUTH
ADD	01/12/14	New originator code/ drawing number. See drawing LSWH-EN31-EAR-DPL-BPR-00103_A01 for previous revision	sl	sc		

TL - CAD COMPLIANCE CHECK	
NAME	DATE
sl	01/12/14
spc	01/12/14

PROJECT
 LONDON OVERGROUND
 LOSTAT West Hampstead Station Redevelopment

TITLE
 STATION PLAN
 EXISTING PLAN

SUITABILITY
 S2

SHEET
 1 of 1

SCALE
 DRAWING SHEET SIZE = A1 1:100

DRAWING NUMBER
 LSWH - EN31 - EAR - DPL - AEC - 00303

REVISION
 A00

London Overground



NOTES - LEGEND:
 --- Ballymore Development - Dotted outline to indicate extent of building (not yet built)
 1. FOR LOCATIONS OF SECTIONS SEE DRAWING LSWH-EN31-EAR-DPL-AEC-00303

1 Existing Site Section E-E
1:100

2 Existing Site Section F-F
1:100

COORDINATES TO LONDON SURVEY GRID. PROJECT LEVEL DATUM IS 100 METRES BELOW NEWLY DATUM.				© CROWN COPYRIGHT AND DATABASE RIGHTS - 2012 ORDINANCE SURVEY - 100035971				DO NOT SCALE DISTORTION CAN OCCUR				TL - CAD COMPLIANCE CHECK PASS OR FAIL		PROJECT BPR INTERNAL PROJECT REF: 003040 BPR INTERNAL FILE REF: 003	
								NAME: sf DATE: 01/12/14		TITLE: EXISTING SITE SECTIONS		SUITABILITY: S2			
								NAME: spc DATE: 01/12/14		SHEET: 1 of 1		DRAWING SHEET SIZE: A1			
								NAME: [blank] DATE: [blank]		SCALE: 1:100@A1		A00			
								NAME: [blank] DATE: [blank]		LSWH-EN31-EAR-DSE-AEC-00305		REVISION: [blank]			
ADD	01/12/14	New originator code/drawing number. See drawing LSWH-EN31-EAR-DSE-BPR-00105_A01 for previous revision				sf	sc								
REV	DATE	DESCRIPTION				BY	CHK	APP	AUTH						



FR [for review]
STATUS