



THIS DRAWING IS UNDER COPYRIGHT AND NO PORTION SHOULD BE USED WITHOUT PRIOR CONSENT. USE FIGURED DIMENSIONS ONLY. ALL FIGURED DIMENSIONS SHOWN ARE TAKEN FROM FINISHED SURFACES. ALL DIMENSIONS AND LEVELS MUST BE CHECKED ON SITE AND ANY INCONSISTENCIES REPORTED IMMEDIATELY TO US PRIOR TO PUTTING WORKS IN HAND.

REVISIONS:		
CODE:	DATE:	DESCRIPTION:
A	25.06.14	Drawings updated with LLD survey drawing

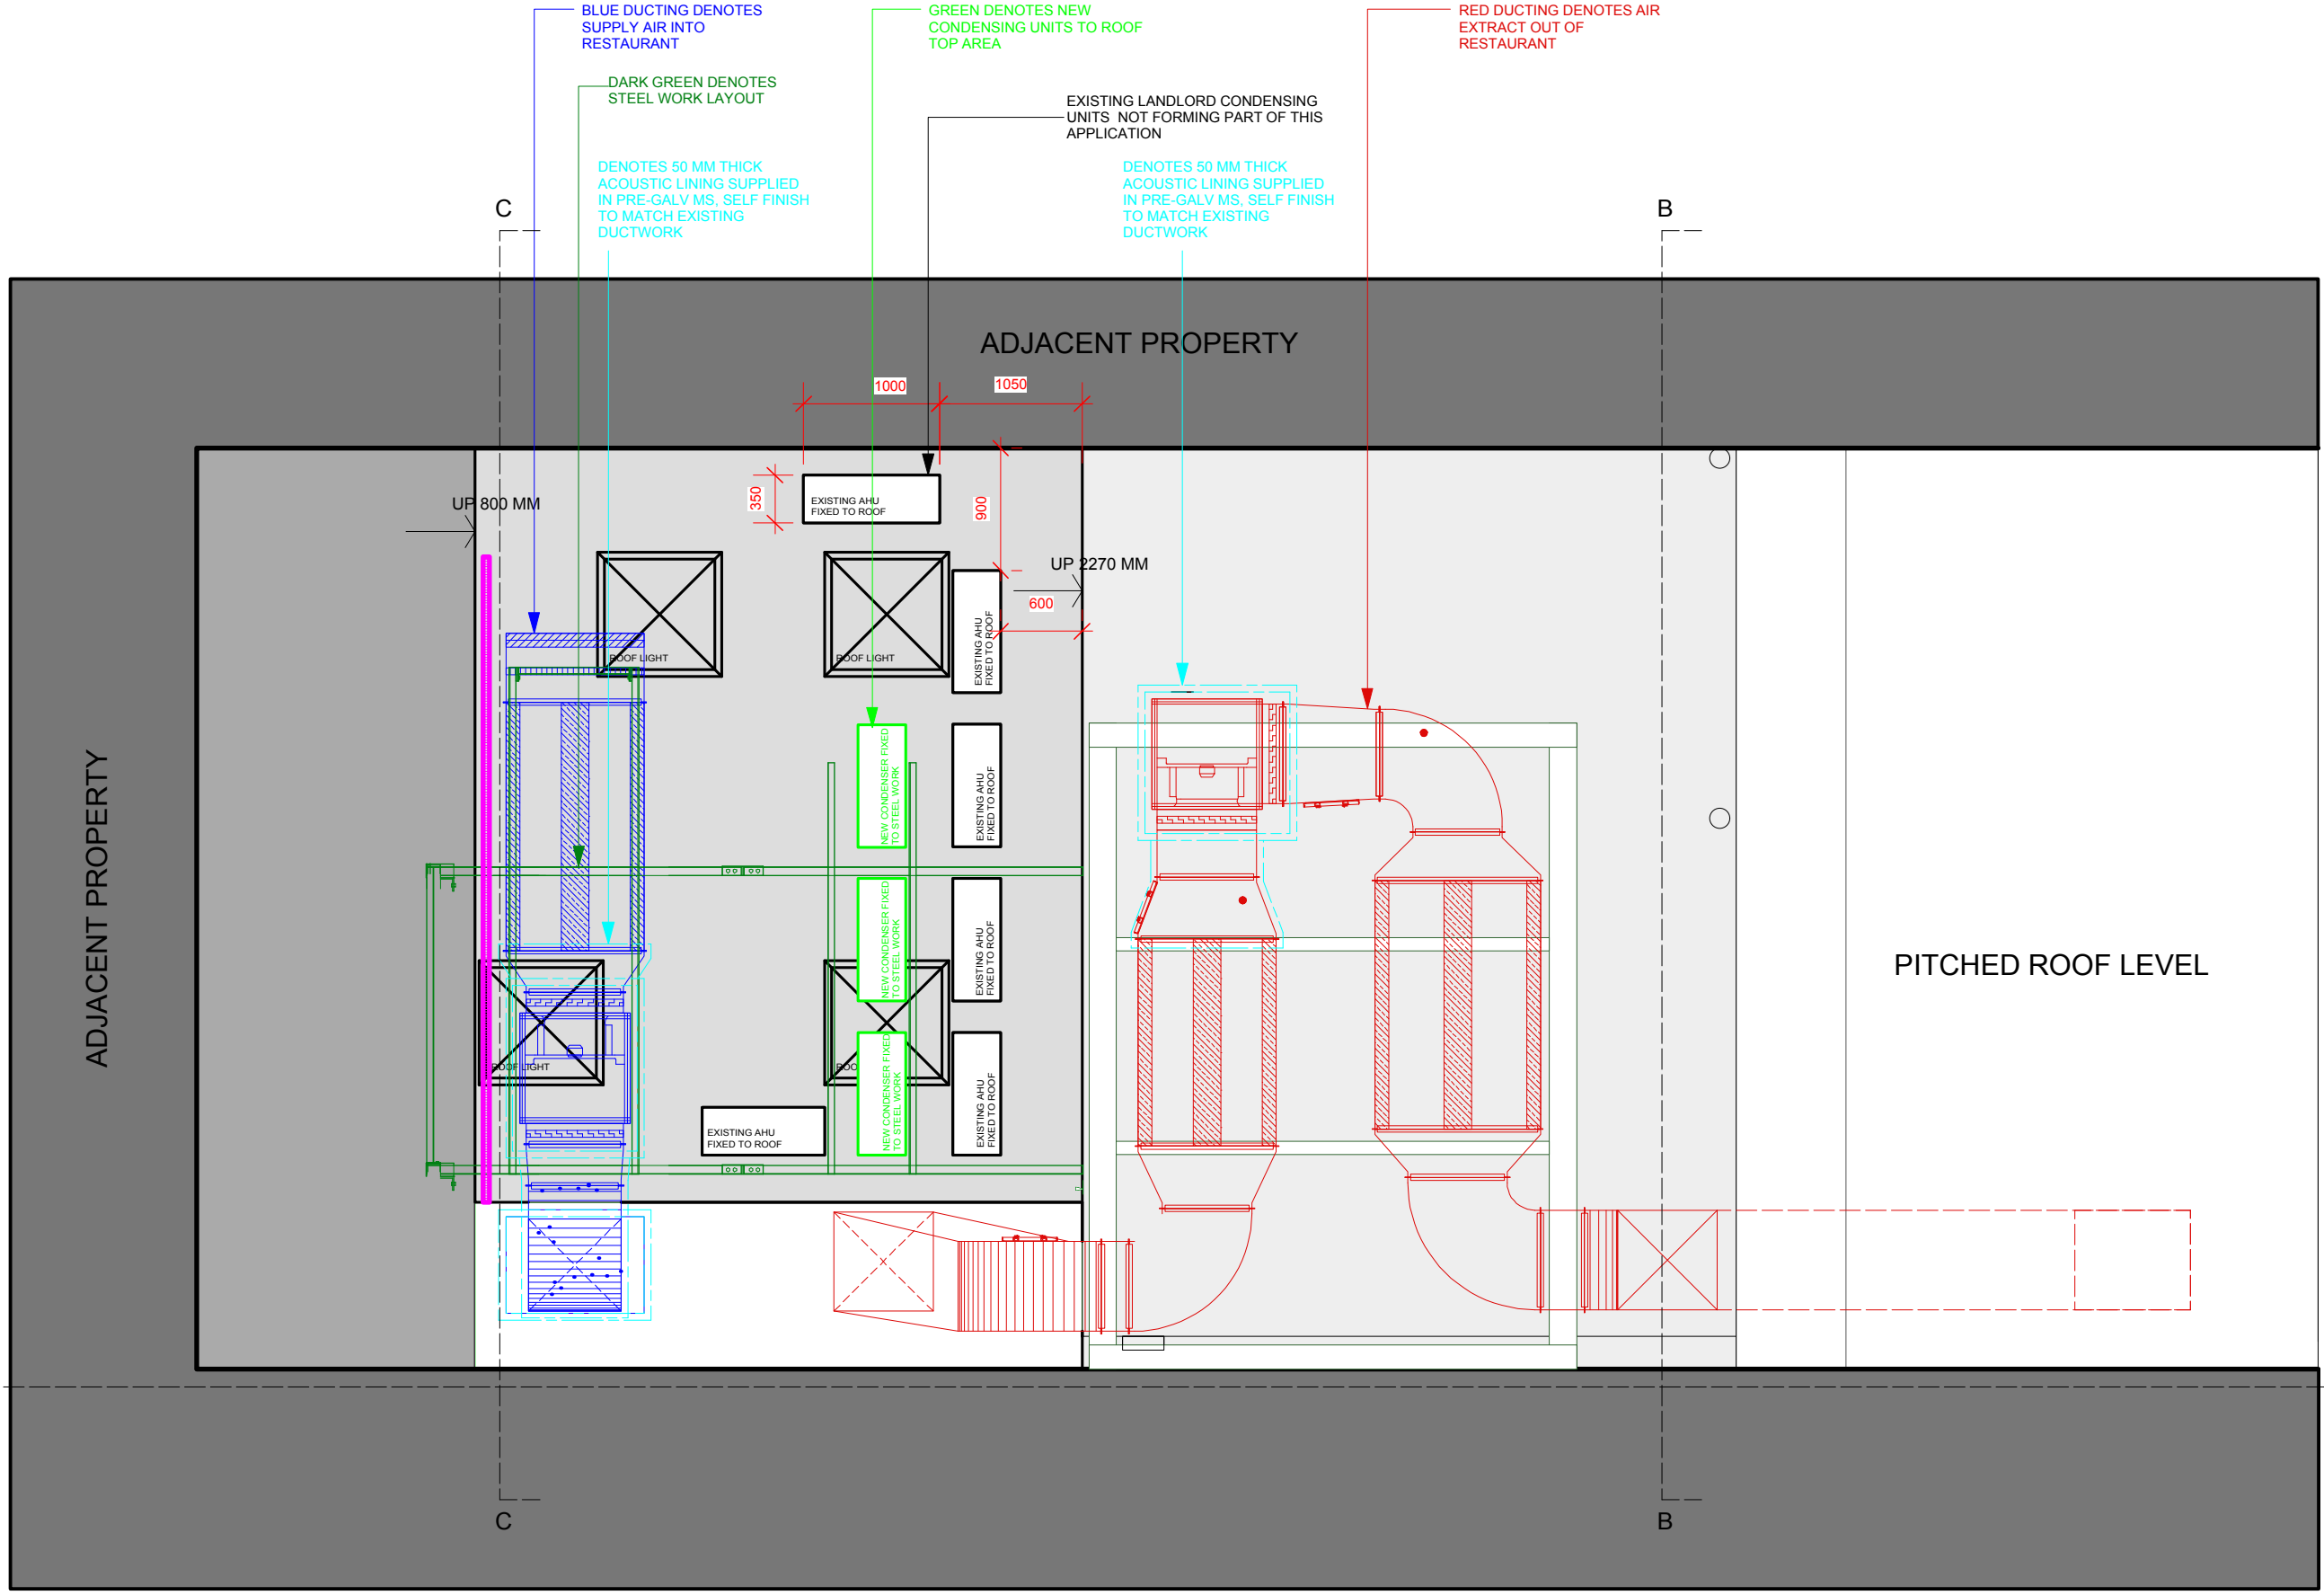

789 - ROOF PLAN  
SCALE 1:50 @ A3

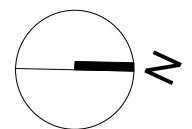

**B3 DESIGN JERS** B3 Designers Ltd  
Unit 3, 51 Derbyshire Street,  
London, E2 6HQ.  
Tel: +44 (0)20 7729 8111  
Fax: +44 (0)20 7729 8124

PROJECT NO: 789 CLIENT/PROJECT: BUBBLEDOGS

DATE: 14.01.2012	DRAWN: KJM	CHECKED: MB	SCALE: 1:25 @ A1 1:50 @ A3
------------------	------------	-------------	-------------------------------

TITLE:  
**EXISTING ROOF PLAN**

DWG. NO: **789-B3-15BLT-01** REV: **A**