


This drawing is copyright of Anna Williamson Architects
 Do not scale dimensions from this drawing.
 All dimensions are to be checked on site.
 Report any dimensional discrepancies, errors or omissions prior to commencing on site.

**Read in conjunction with:
 drawings P01-06, current revisions**


All dimensions approximate, for indicative purposes only

Structural elements and foundations subject to confirmation by structural engineer

Party wall lines subject to confirmation by party wall surveyor

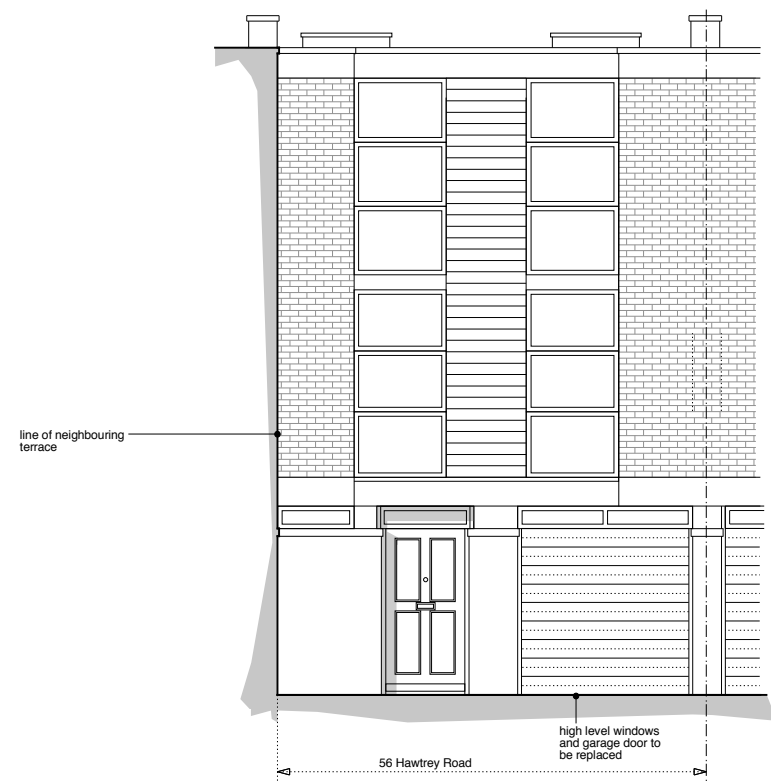

Front Elevation
 from Hawtreay Road

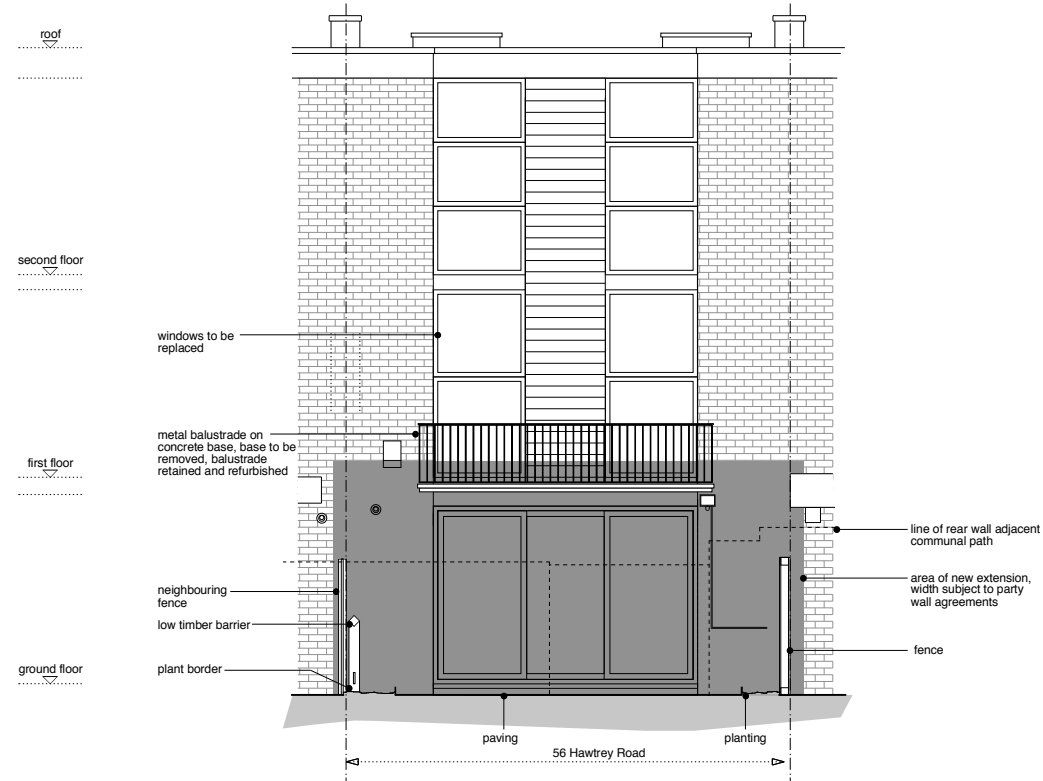

Rear Elevation
 Section through garden

Rev	Date	Description

56 Hawtreay Road

Project 56 Hawtreay Road, NW3 3SS
 Drawing Number **P02** Revision -
 Drawing Title **General Arrangement Existing GA Elevations**
 Scale 1:50 @ A1, 1:100 @ A3
 Date 24 12 2014
 Status **PLANNING**

Anna Williamson ARCHITECTS
 90 Hawtreay Road London NW3 3SS UK
 t 020 7586 0475 m 07967 738 992
 e studio@annawilliamsonarchitects.co.uk