


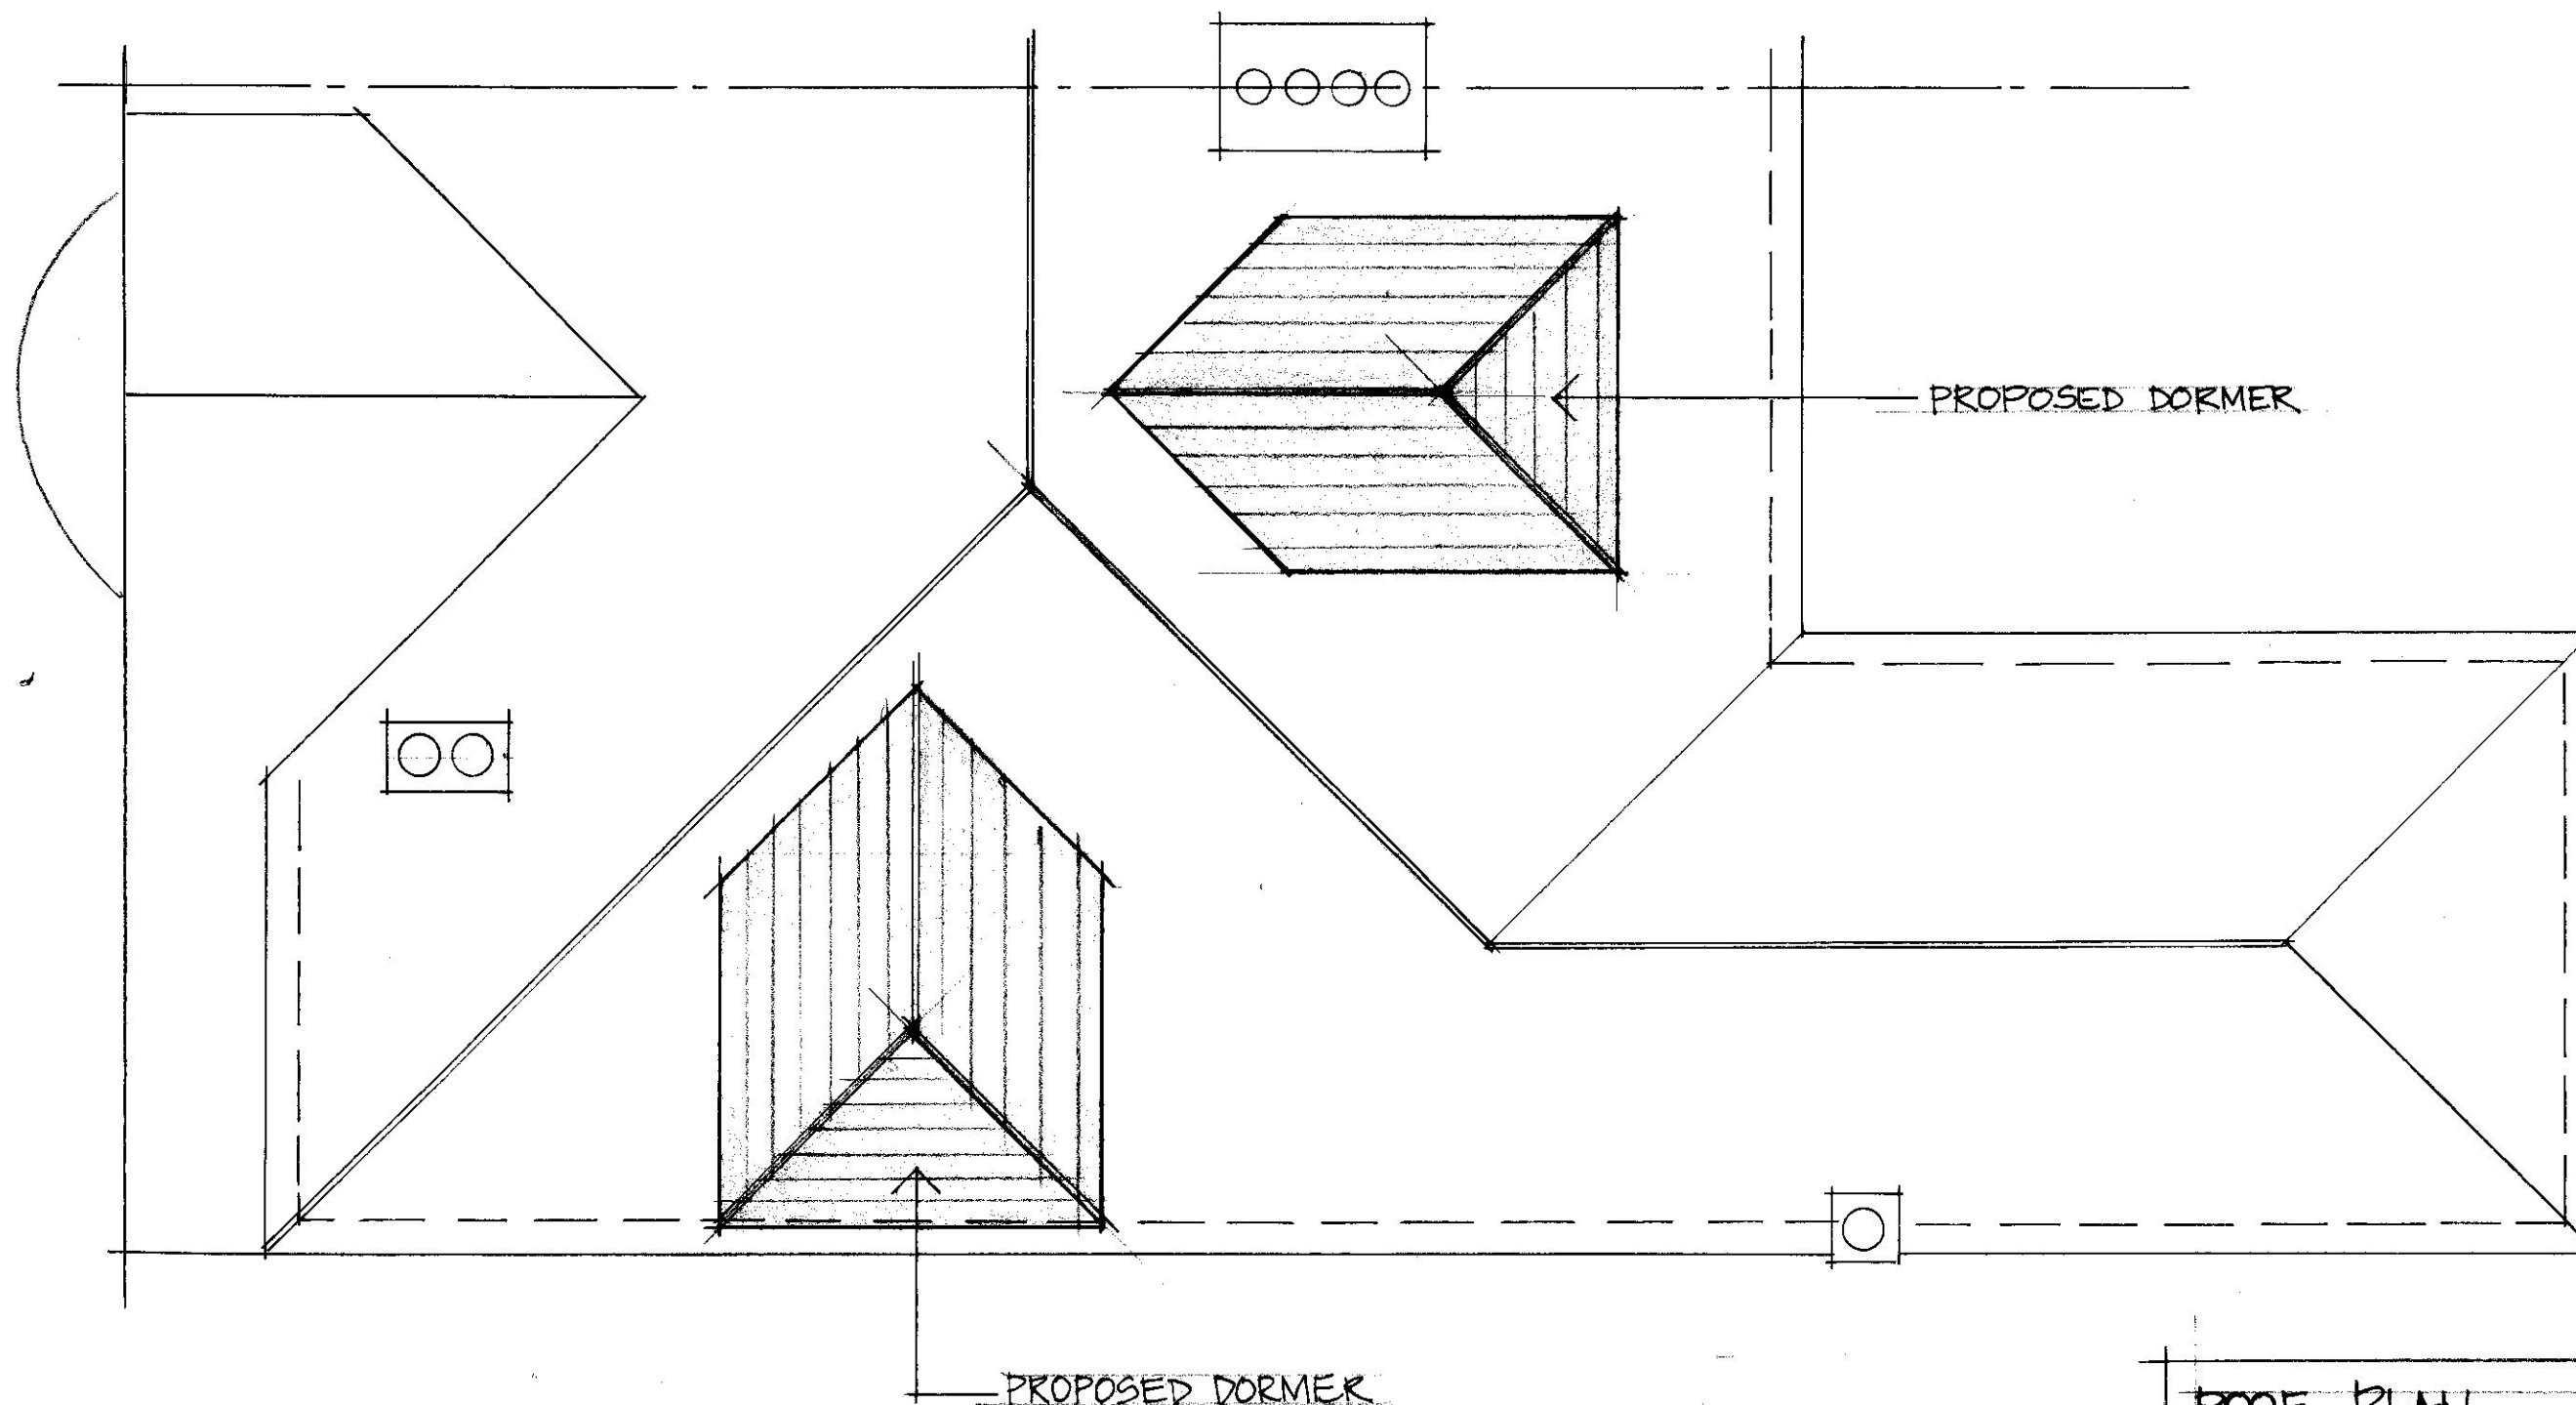

ROOF PLAN - 1:50



SCALE BAR - 1:50

ROOF PLAN.

2 HILLWAY
LONDON
NW6 6QD.

DR. C.D.N. MISTRY

SCALE 1:50

NOV 2014

DRN: MB

DRG. 1411/7

ANTHONY BYRNE ASSOCS.

6 IVOR ST, LONDON, NW1 9PL

TEL: 020 7267 2396