





SCALE BAR ~ Meters

~ NOTES ~


ALL WORK TO BE TO CLIENT & LOCAL AUTHORITY APPROVAL.
ALL RELEVANT BS's & CP's TO BE COMPLIED WITH.
ANY DISTURBANCE TO BE MADE GOOD TO MATCH EXISTING.
ARCHITRAVES, CORNICES, DOORS & SKIRTINGS TO MATCH.
SERVICES TO BE ALTERED & EXTENDED AS NECESSARY.

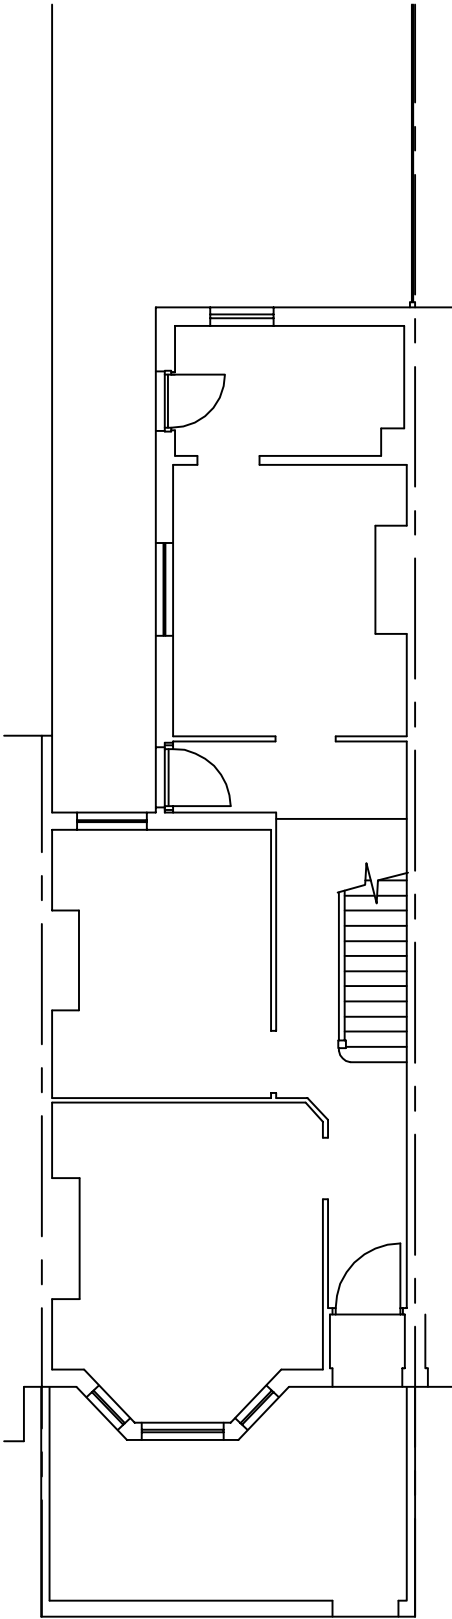

GROUND FLOOR PLAN

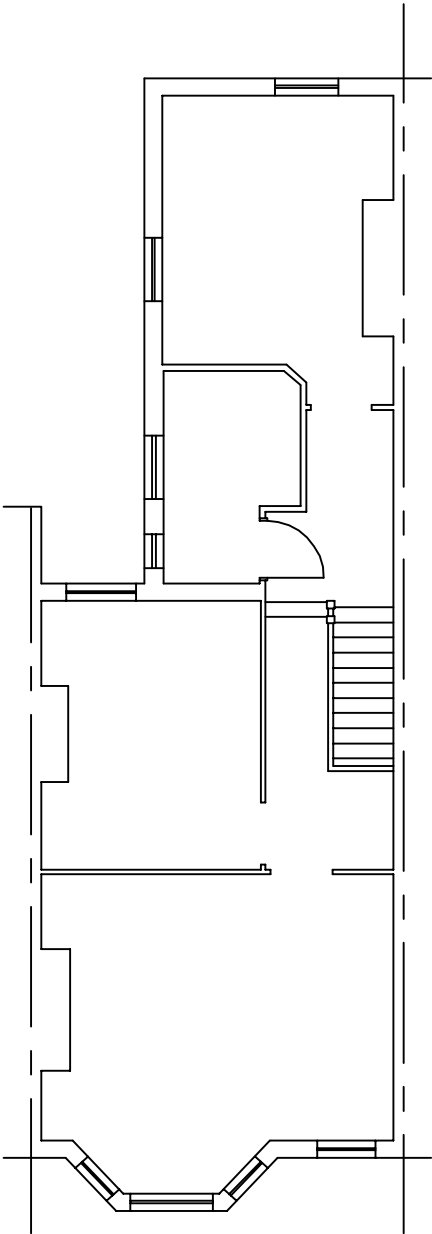

FIRST FLOOR PLAN

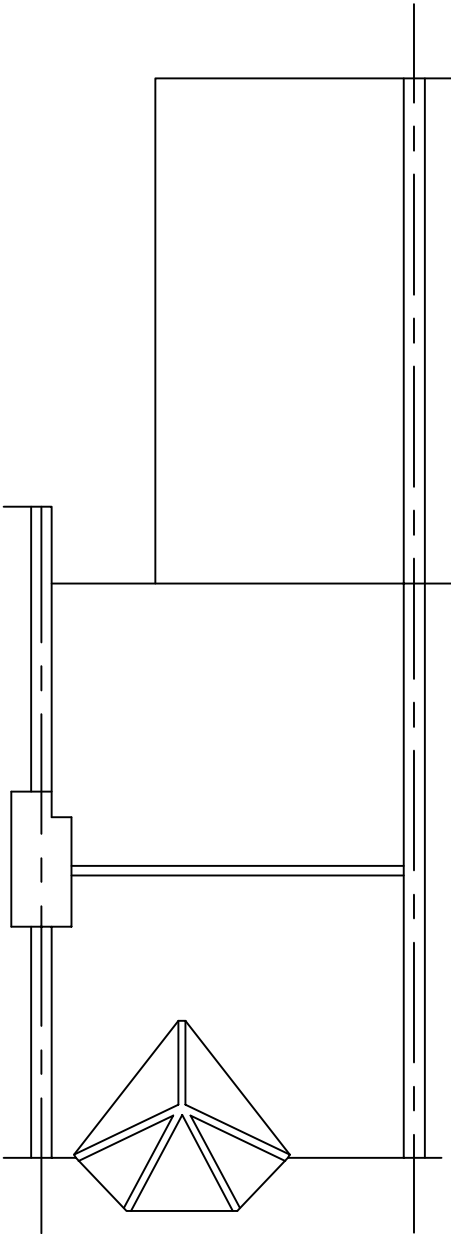

ROOF PLAN

REVISIONS		DATE
Architectural Design & Planning 32 Grange Road Plymouth PL7 2HY t: 01752 341696 m: 07937 136876 TITLE EXISTING FLOOR PLANS ADDRESS 38 BURRARD ROAD LONDON NW6 1DD CLIENT LONDON PREMIER DEVELOPMENTS Ltd SCALE 1:100 & 1:50 A1 DATE DECEM'R 2014 DRAWING No. 141204/E/01 REV.		