




04 EXISTING REAR ELEVATION 04 (15-01-03)  
Scale 1:50 (@A1 SIZE)

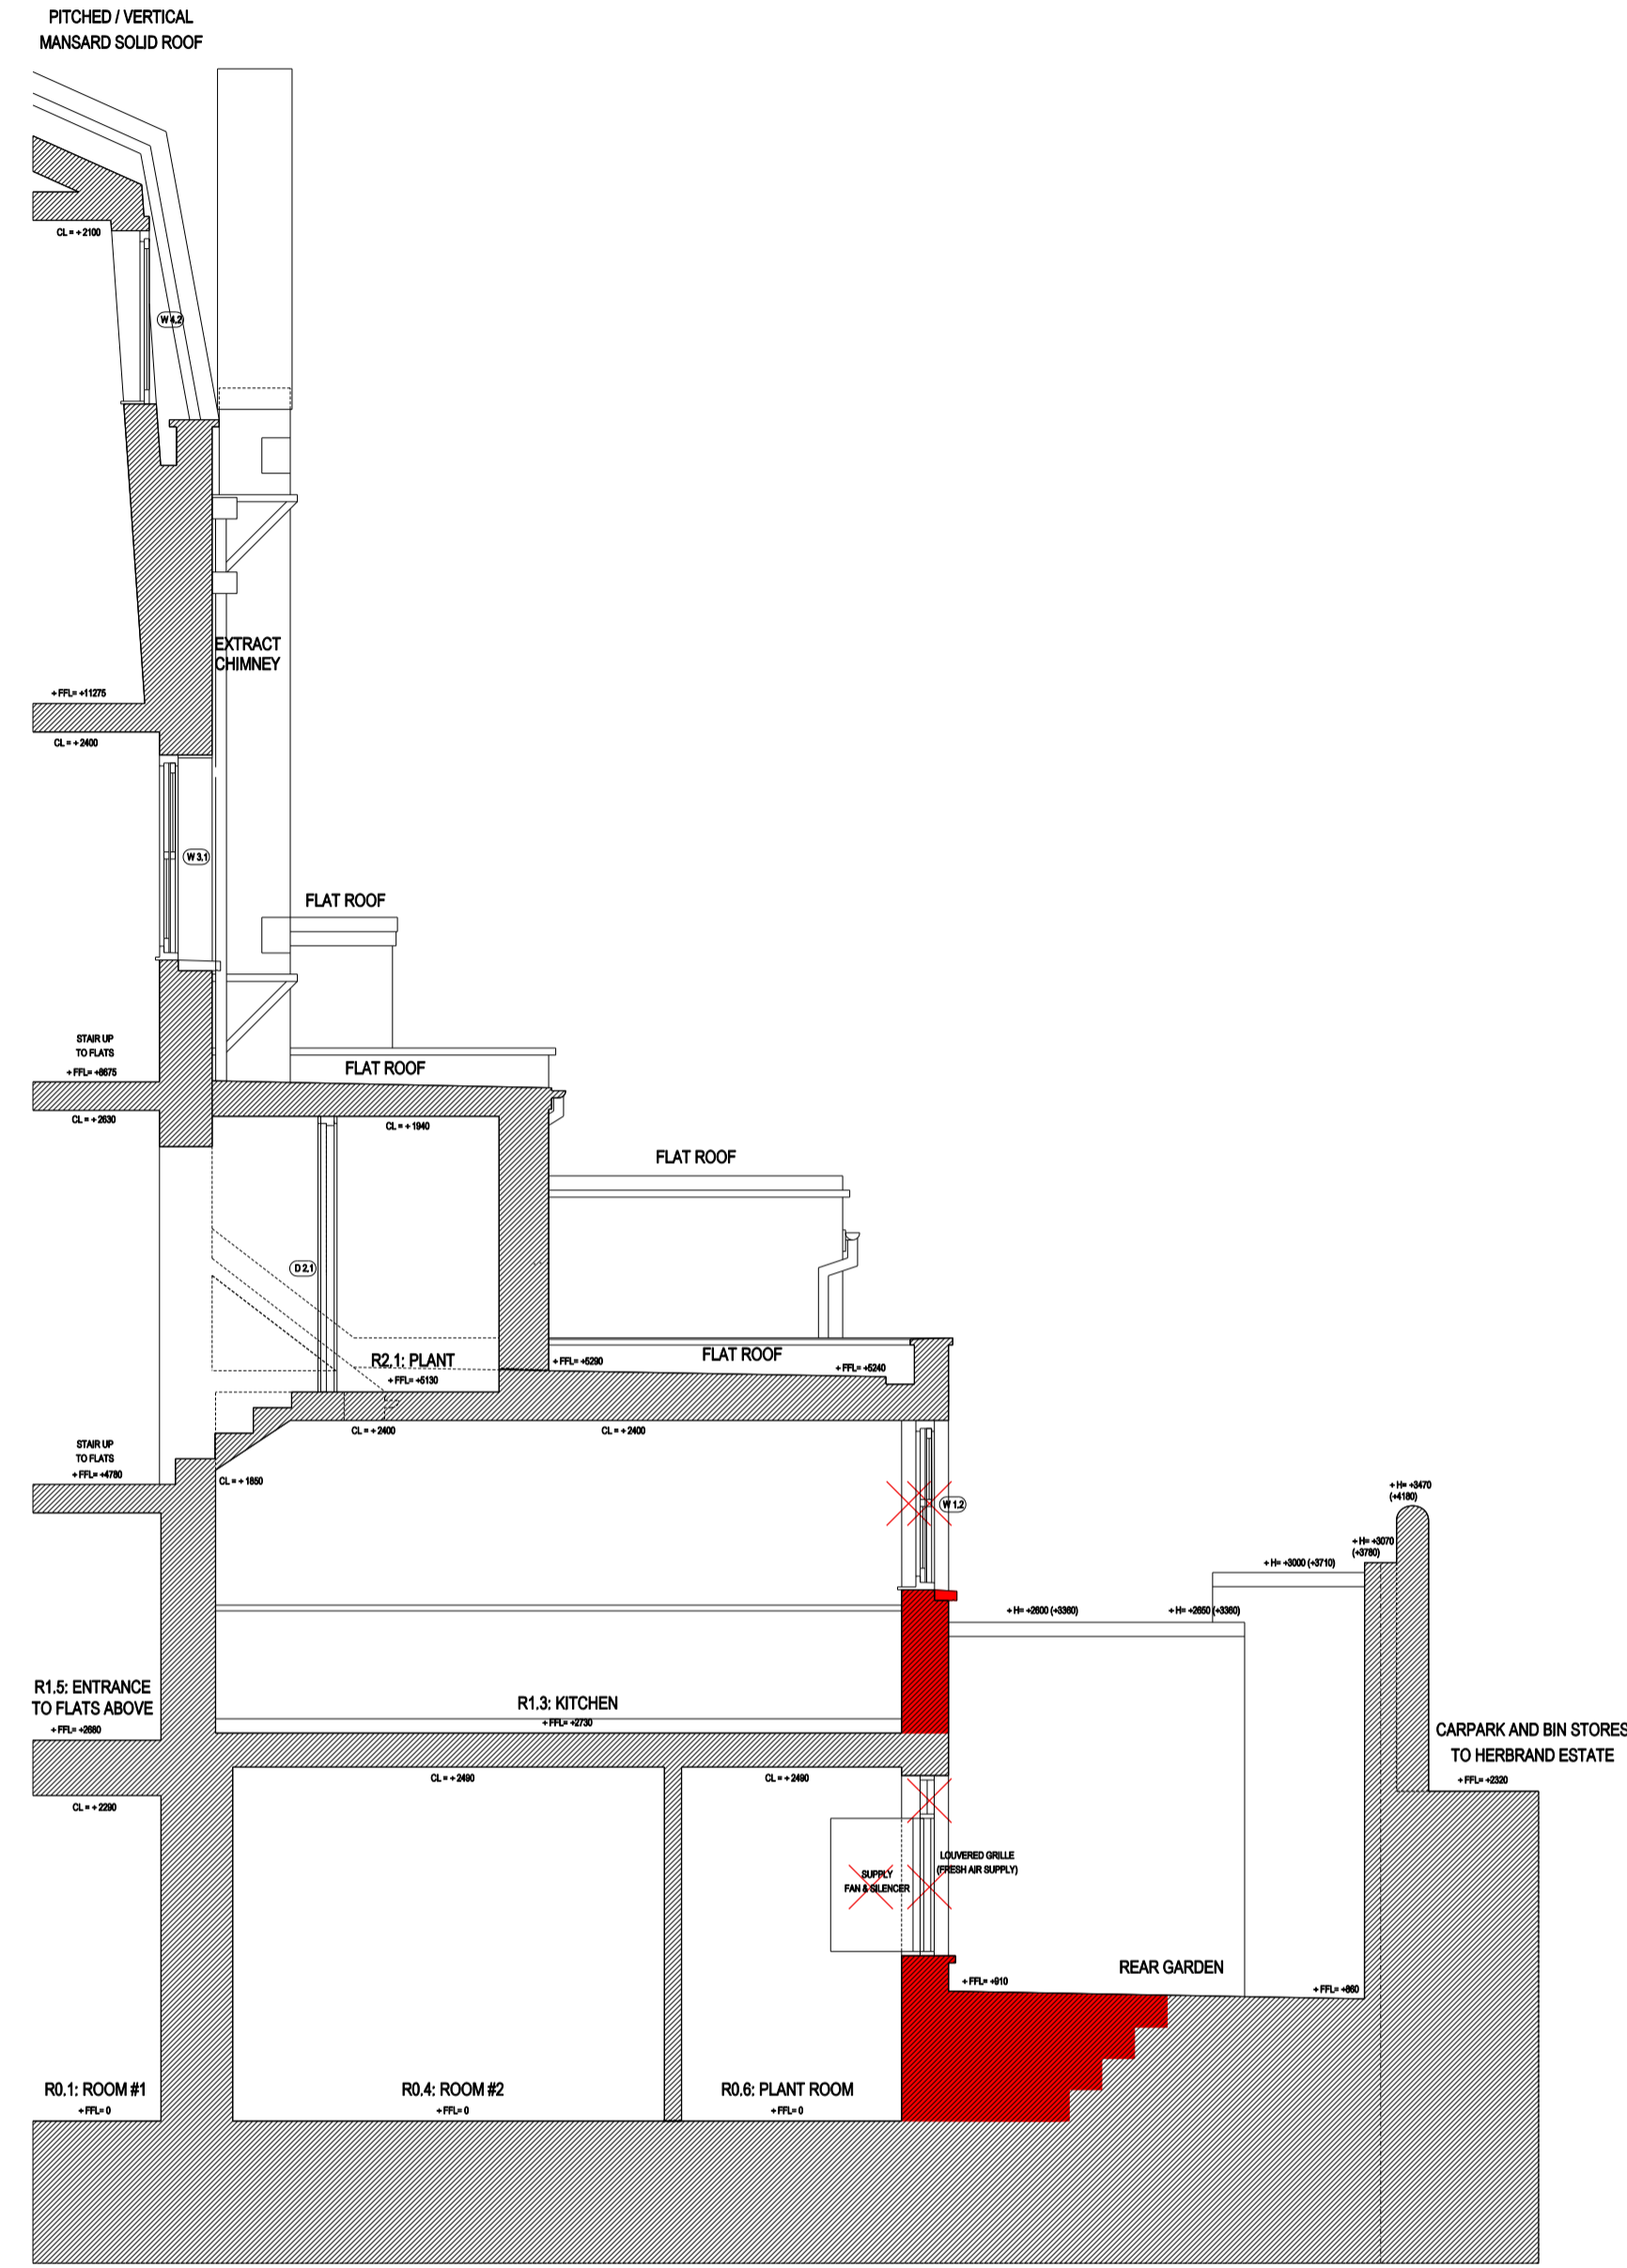

05 EXISTING SECTION 05 (15-01-03)  
Scale 1:50 (@A1 SIZE)

KEY TO STRIP-OUT / DEMOLITIONS

■ INDICATES INTERNAL / EXTERNAL WALLS TO BE REMOVED

✗ INDICATES ELEMENT TO BE REMOVED



17.11.14 ISSUE FOR PLANNING & LB CONSENT

rev date reason by



Unit 6, Masons Yard  
177 Westbourne Street t: +44 (0) 1273 201 830  
Hove e: [steve@searyarchitects.co.uk](mailto:steve@searyarchitects.co.uk)  
East Sussex BN3 5FB w: [www.searyarchitects.co.uk](http://www.searyarchitects.co.uk)

project: 47 Marchmont Street, London, WC1N 1AP  
client: Mr M Abornes  
dwg title: Existing Rear Elevation 04 and Section 05  
dwg no: 15-01-03 rev:  
scale: 1:50 (@A1 SIZE) date: 17.11.14  
project no: 0411 status: PLANNING & LB