

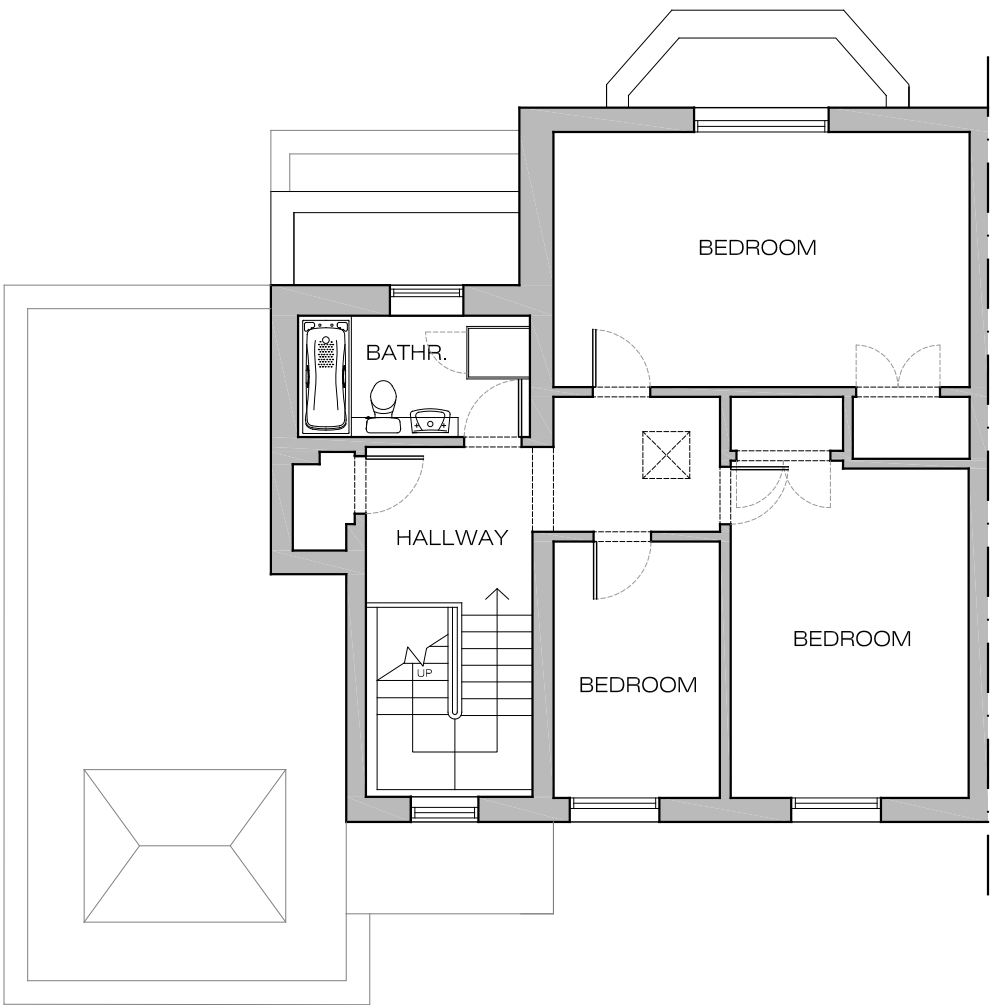


01 First Floor
scale: 1:100 14_09

 

02 Second Floor
scale: 1:100 14_09

 

PLEASE NOTE:

1. All dimensions to be checked on site before fabrication.

2. Contractor to refer to engineers drawings before proceeding with works.

3. All drawings and designs are covered by design right (intellectual property), and may not be distributed, copied or issue without written permission of the architect.

4. All design concepts are the sole property of the architect and no adaptations, reproductions or copies may be made without written permission of the architect.
5. These drawings are subject to any variation required or recommendation by any statutory authority, or for the better carrying out of the works.

6. Samples to be provided by contractor for the architect approval.

7. All finishes to architect satisfaction.

8. All drawings to be approved by the architect before construction.

ADDITIONAL NOTES:

© copyright Schneider Designers 2009

| Rev | Issued for | Date | By | Issued | Rev | Issued for | Date | By | Issued |
|-----|------------|------|----|--------|-----|------------|------|----|--------|
| | | | | | | | | | |
| | | | | | | | | | |
| | | |
|--|---|---|
| Client: PRIVATE CLIENT | Project: 44 Queens Grove | Status: Planning Application |
| Architect: 15, Eldon Grove, London NW3 5PT Tel: +44 (0) 20 7 435 7105 architects@schneiderdesigners.co.uk www.schneiderdesigners.co.uk | Title: Existing 1st and 2nd Floor Plans | Scale: 1:100 @ A3 Drawing No: XPL-103 Project No: 14_09 Revision: 00 |