


FOURTH FLOOR PLAN - EXISTING LAYOUT



SIDE ELEVATION - EXISTING

- Ⓐ EXISTING 1970's GLASS STRUCTURE TO BE REPLACED WITH TRADITIONAL MASONARY FRONTAGE TO MATCH ADJOINING PROPERTY
- Ⓑ EXISTING INDUSTRIAL KEY CLAMP BALUSTRADE
- Ⓒ EXISTING GLAZED ROOF POD
- Ⓓ EXISTING WHITE RENDERED ROOF EXTENSION

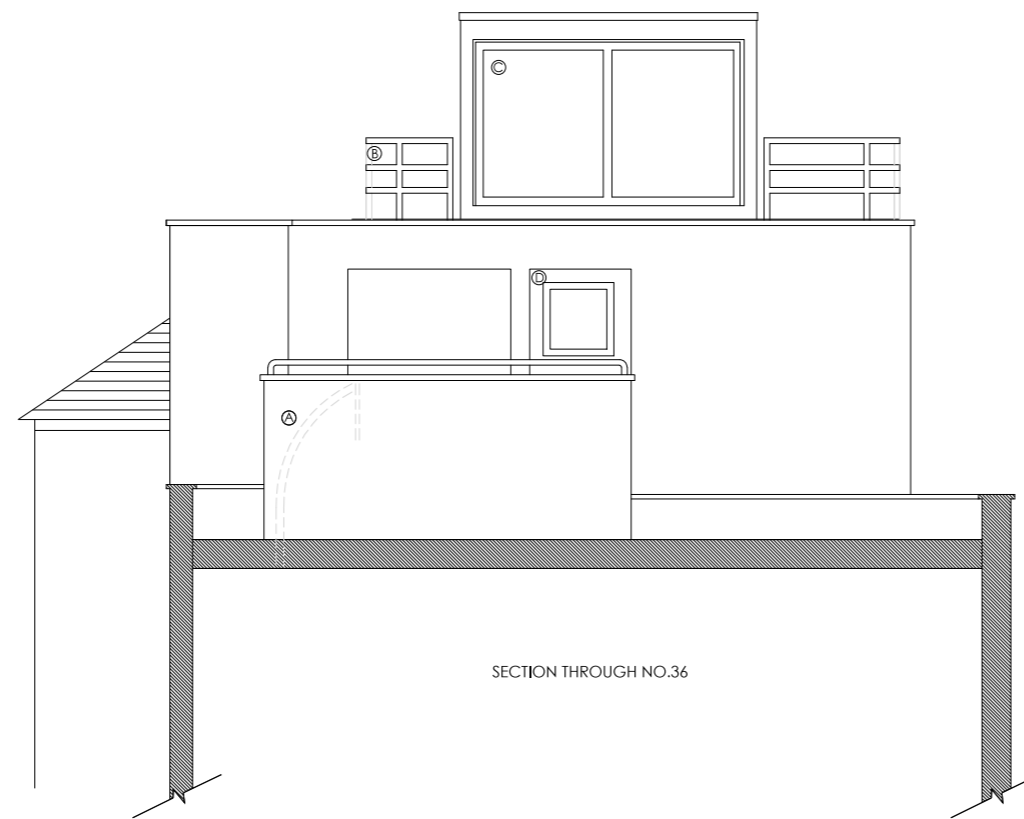

Copyright of this drawing remains the sole property of the DRAWING ROOM (London & Yorkshire) Ltd unless otherwise agreed in writing. Do not scale from this drawing. Use given dimensions and report any discrepancies prior to commencement of work. This drawing has been prepared based on survey information provided by others and is subject to statutory approval and design team consultation.

Northpoint

Rev	Date	By

the DRAWING ROOM

LONDON...
67 Clerkenwell Road, London EC1R 5BL
0208 935 5129

YORKSHIRE...
The Coach House, West End Road,
Leeds LS28 5FP

www.thedrawingroom-ld.com
info@thedrawingroom-ld.com

* *architecture, design & GOOD IDEAS*

Project: 38 Regents Park Road Primrose Hill, Camden				
Client: Mr S Novick				
Title: EXISTING PLAN & SIDE ELEVATION				
Date: 16.12.14	Scale: 1:100	Size: A3	Drawn: KG	Checked: KH
Project No: 2014-003	Dwg No: 104	Rev: -	Status: PLANNING	