


01 - EAST ELEVATION

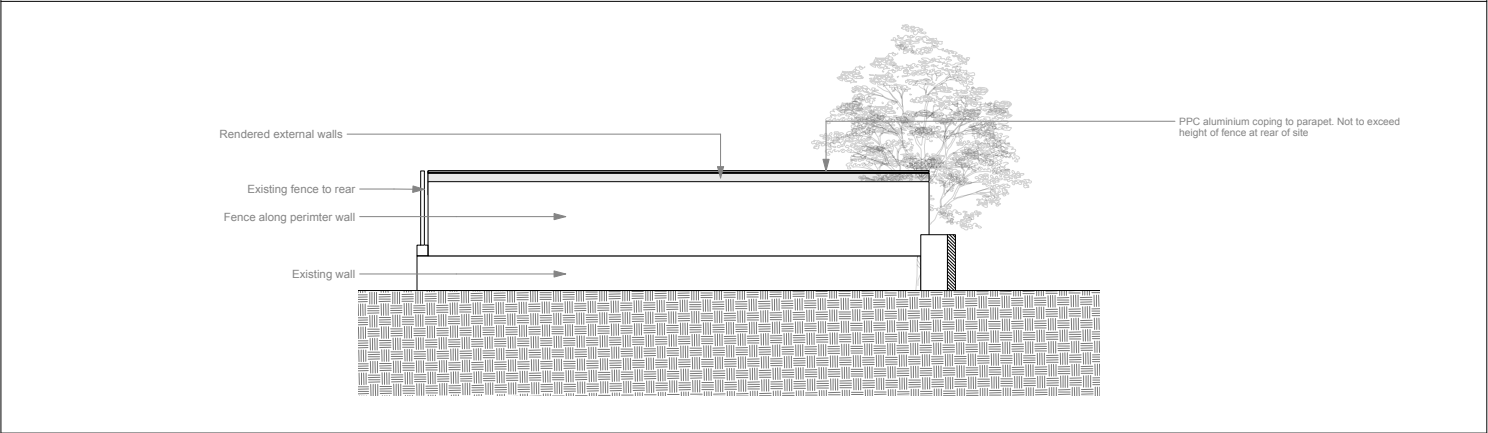

02 - WEST ELEVATION

<div>NOTES:</div> <div><div>DO NOT SCALE FROM THIS DRAWING.</div><div>ALL DIMENSIONS TO BE CHECKED ON SITE.</div><div>ALL OMISSIONS AND DISCREPANCIES TO BE REPORTED TO THE ARCHITECT IMMEDIATELY</div></div>			<div>TF ARCHITECTURE</div> <div>2-3 WOODSTOCK STREET</div> <div>LONDON W1C 2AB</div> <div>T. 020 7052 0756</div> <div>F. 020 7052 0757</div> <div>E. info@tfarchitecture.com</div>		<div>STATUS</div>	<div>PLANNING</div>			
			<div>PROJECT</div>	<div>ST PAULS MEWS, LONDON, NW1 9TZ</div>					
			<div>DRAWING TITLE</div>	<div>08.12.2014 PROPOSED EAST AND WEST ELEVATION</div>					
			<div>DATE</div>	<div>03.2014</div>	<div>SCALE</div>	<div>1:50@A3</div>	<div>JOB NO.</div>	<div>448</div>	<div>DRWG NO.</div>