



01 - FRONT ELEVATION

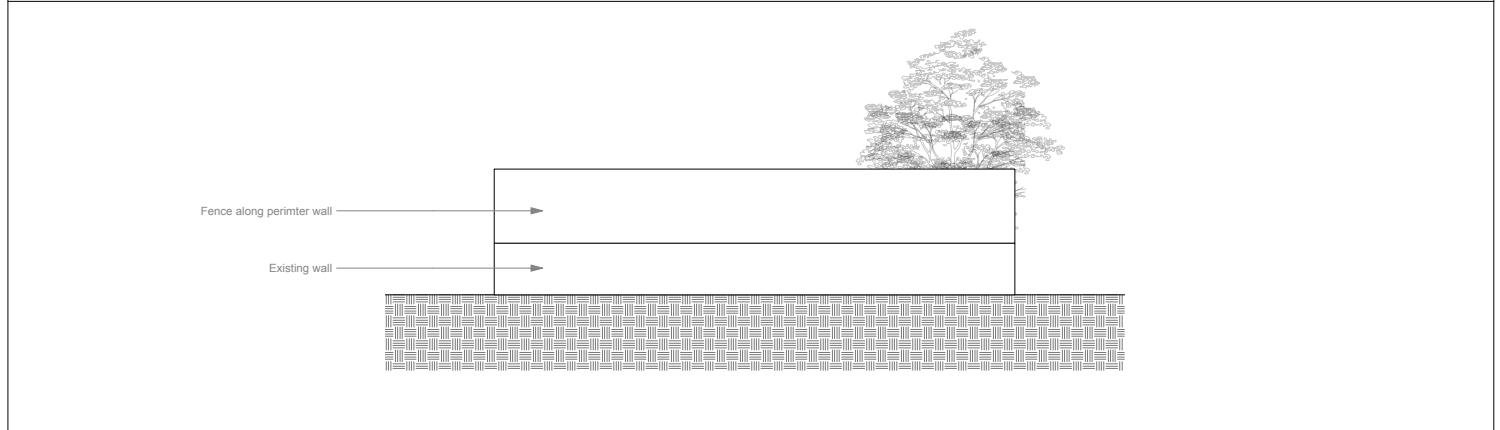

02 - REAR ELEVATION

NOTES:  
 - DO NOT SCALE FROM THIS DRAWING.  
 - ALL DIMENSIONS TO BE CHECKED ON SITE.  
 - ALL OMISSIONS AND DISCREPANCIES TO BE REPORTED TO THE ARCHITECT IMMEDIATELY

 

**TF ARCHITECTURE**  
 2-3 WOODSTOCK STREET  
 LONDON W1C 2AB  
 T. 020 7052 0756  
 F. 020 7052 0757  
 E. info@tfarchitecture.com

<b>STATUS</b>	<b>PLANNING</b>				
<b>PROJECT</b>	ST PAULS MEWS, LONDON, NW1 9TZ				
<b>DRAWING TITLE</b>	<b>08.12.2014</b>	EXISTING FRONT AND REAR ELEVATION			
<b>DATE</b>	<b>03.2014</b>	<b>SCALE</b>	<b>1:50@A3</b>	<b>JOB NO.</b>	<b>448</b>
		<b>DRWG NO.</b>	<b>(00)_201</b>	<b>REV.</b>	<b>-</b>