



01 - EAST ELEVATION

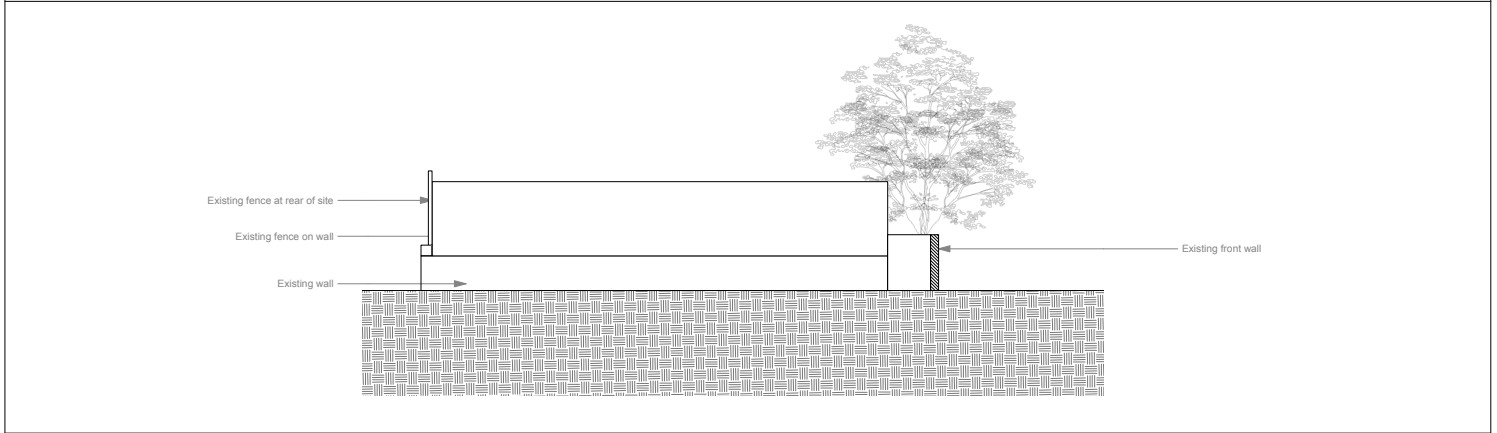

02 - WEST ELEVATION

NOTES:
 - DO NOT SCALE FROM THIS DRAWING.
 - ALL DIMENSIONS TO BE CHECKED ON SITE.
 - ALL OMISSIONS AND DISCREPANCIES TO BE REPORTED TO THE ARCHITECT IMMEDIATELY

 

TF ARCHITECTURE
 2-3 WOODSTOCK STREET
 LONDON W1C 2AB
 T: 020 7052 0756
 F: 020 7052 0757
 E: info@tfarchitecture.com

STATUS	PLANNING			
PROJECT	ST PAULS MEWS, LONDON, NW1 9TZ			
DRAWING TITLE	08.12.2014	EXISTING EAST AND WEST ELEVATION		
DATE	03.2014	SCALE	1:50@A3	JOB NO. 448
		DRWG NO.	(00)_202	REV. -