



01 - FRONT ELEVATION

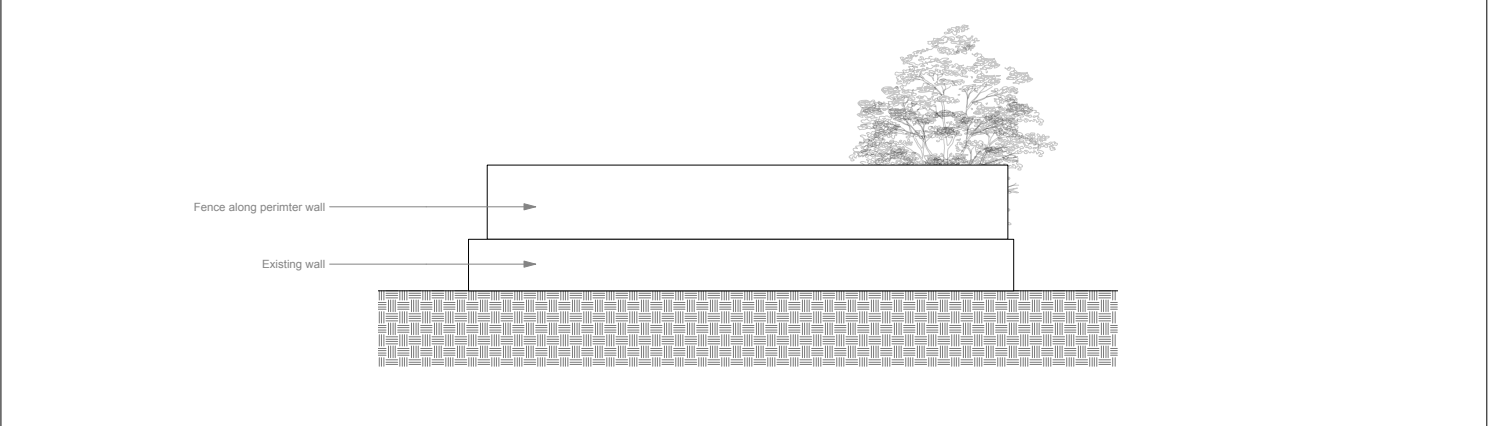

02 - REAR ELEVATION

**NOTES:**  
- DO NOT SCALE FROM THIS DRAWING.  
- ALL DIMENSIONS TO BE CHECKED ON SITE.  
- ALL OMISSIONS AND DISCREPANCIES TO BE REPORTED TO THE ARCHITECT IMMEDIATELY

 

**TF ARCHITECTURE**  
2-3 WOODSTOCK STREET  
LONDON W1C 2AB  
T: 020 7052 0756  
F: 020 7052 0757  
E: info@tfarchitecture.com

| STATUS        |         | PLANNING                          |          |      |  |
|---------------|---------|-----------------------------------|----------|------|--|
| PROJECT       |         | ST PAULS MEWS, LONDON, NW1 9TZ    |          |      |  |
| DRAWING TITLE |         | PROPOSED FRONT AND REAR ELEVATION |          |      |  |
| DATE          | SCALE   | JOB NO.                           | DRWG NO. | REV. |  |
| 03.2014       | 1:50@A3 | 448                               | (00)_211 | -    |  |