



EXISTING GROUND FLOOR PLAN

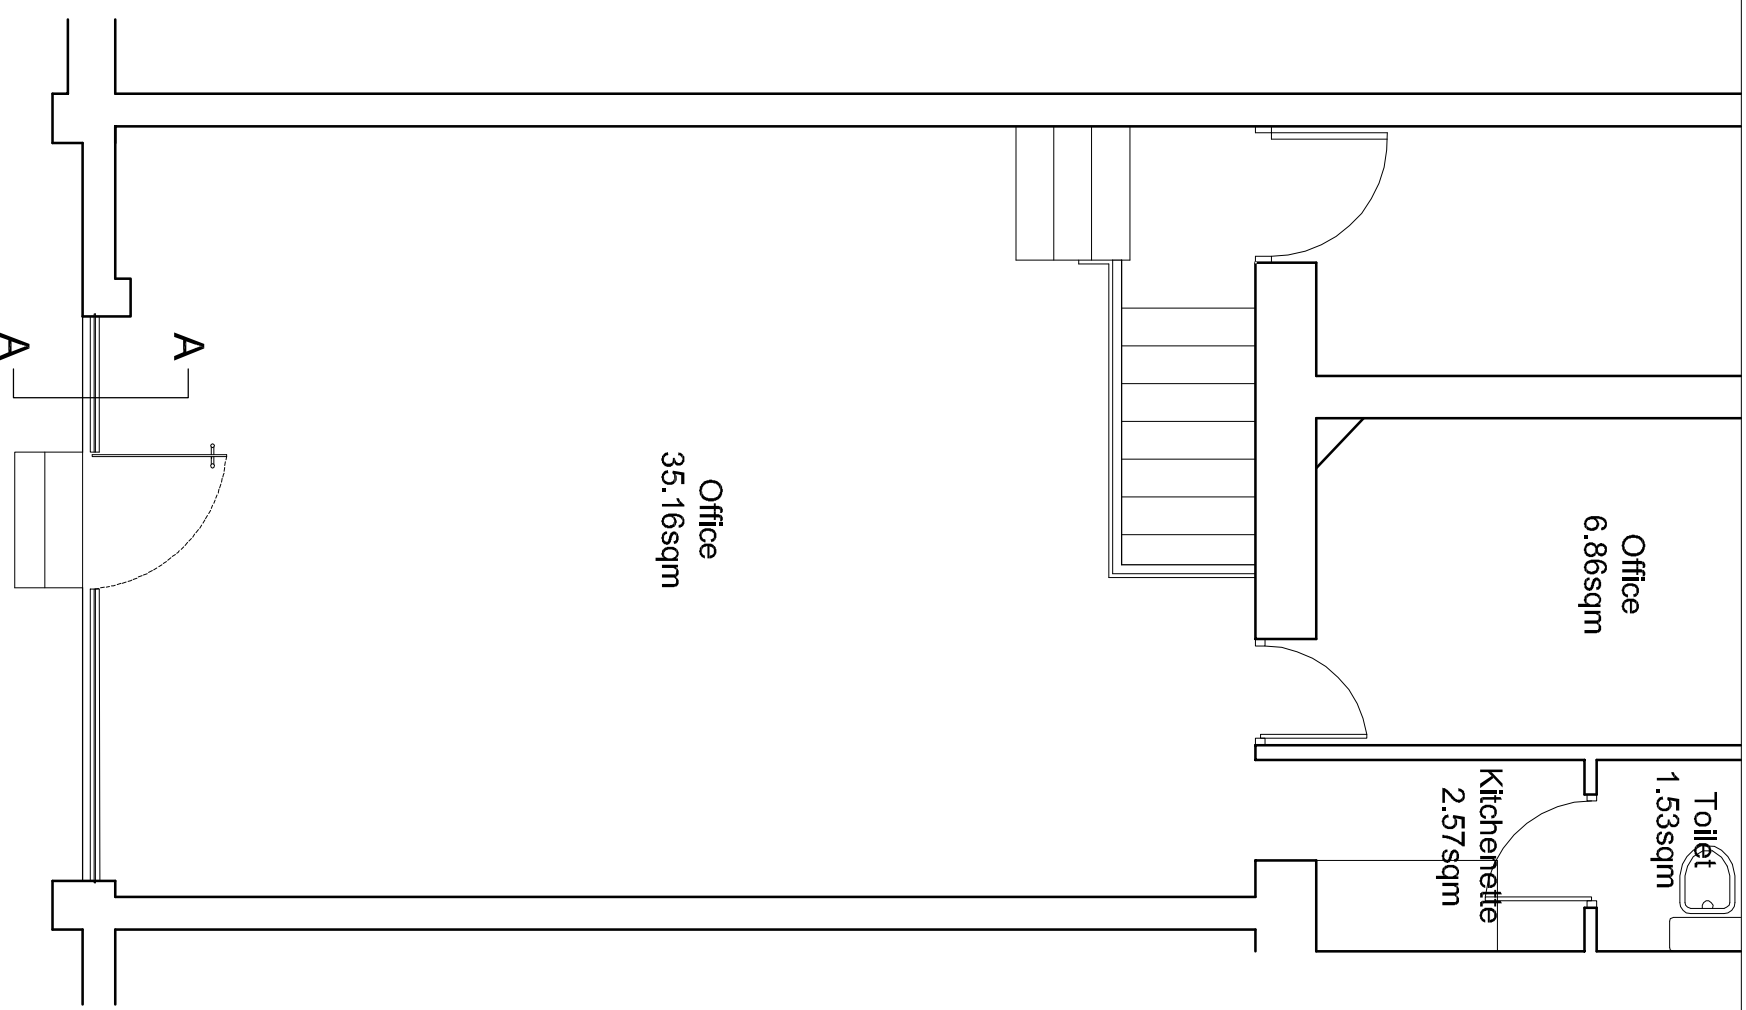

PROPOSED GROUND FLOOR PLAN

ORIGINATOR

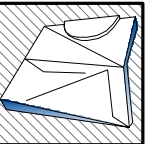

**D FORM**  
**ARCHITECTURE**  
M.-078 2432 6055  
www.dformarchitecture.co.uk

CLIENT

SN Estates  
47 Chalkon Street  
London  
NW1 1HY

PROJECT TITLE

Installation of new shop front at 47 Chalkon Street, NW1 1HY

DRAWING TITLE

Existing and Proposed  
Floor Plan

DRAWN BY:

Amwar

CHECKED BY:

Amwar

SCALE

1:50 @ A3

DRAWING STATUS

Planning

DATE

Nov'14

DRAWING NO:

02-017

REV: