



Proposed Ground Floor Plan
Scale 1:50

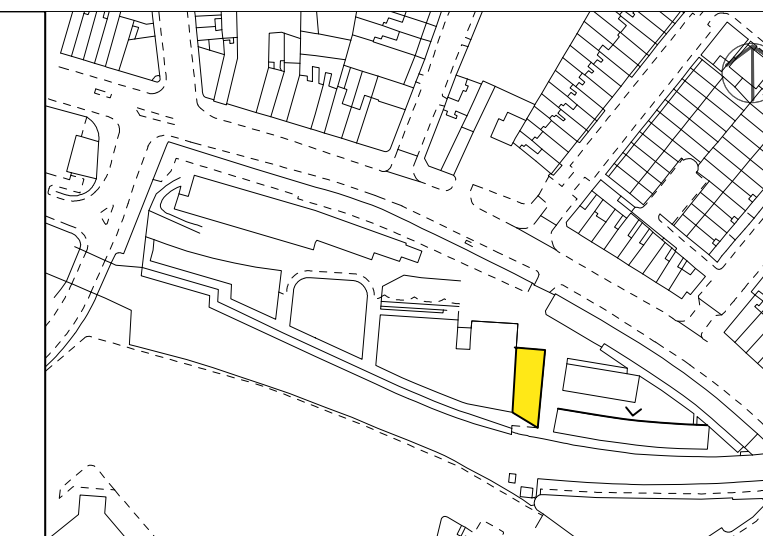

Please note that information used to produce these drawings is based on measured survey supplied by others; Heritage Architecture can not be held responsible for any inaccuracies that may exist. Please do not scale drawings. All dimensions should be verified on site.

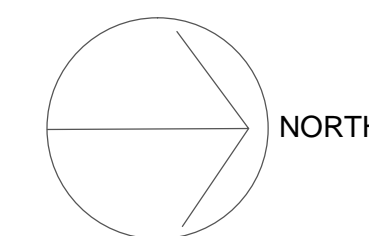

Camden Stables Market
London
NW1
United Kingdom

STANLEY SIDINGS LTD

Camden Stables Market
TACK ROOM (BLOCK D)

Drawing Title
Proposed Reconstruction of the
South Elevation & Canopies
Proposed Ground Floor Plan

Scale 1:50 @ A1

Drawing Status
For Planning

December 2014	Drawing No D-PP-03
---------------	-----------------------



STEPHEN LEVRANT HERITAGE ARCHITECTURE
62 British Grove, London, W4 2NL
E-mail: info@heritagemail.co.uk