
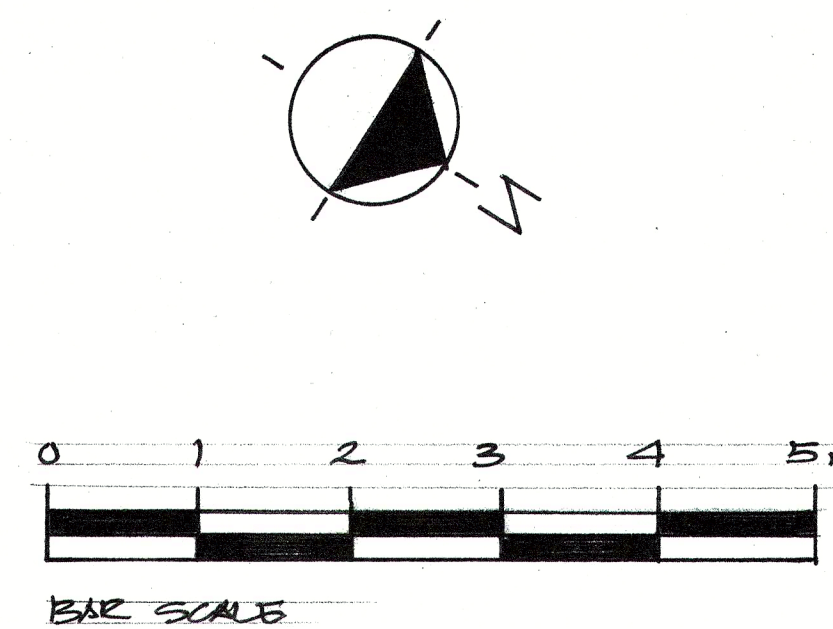
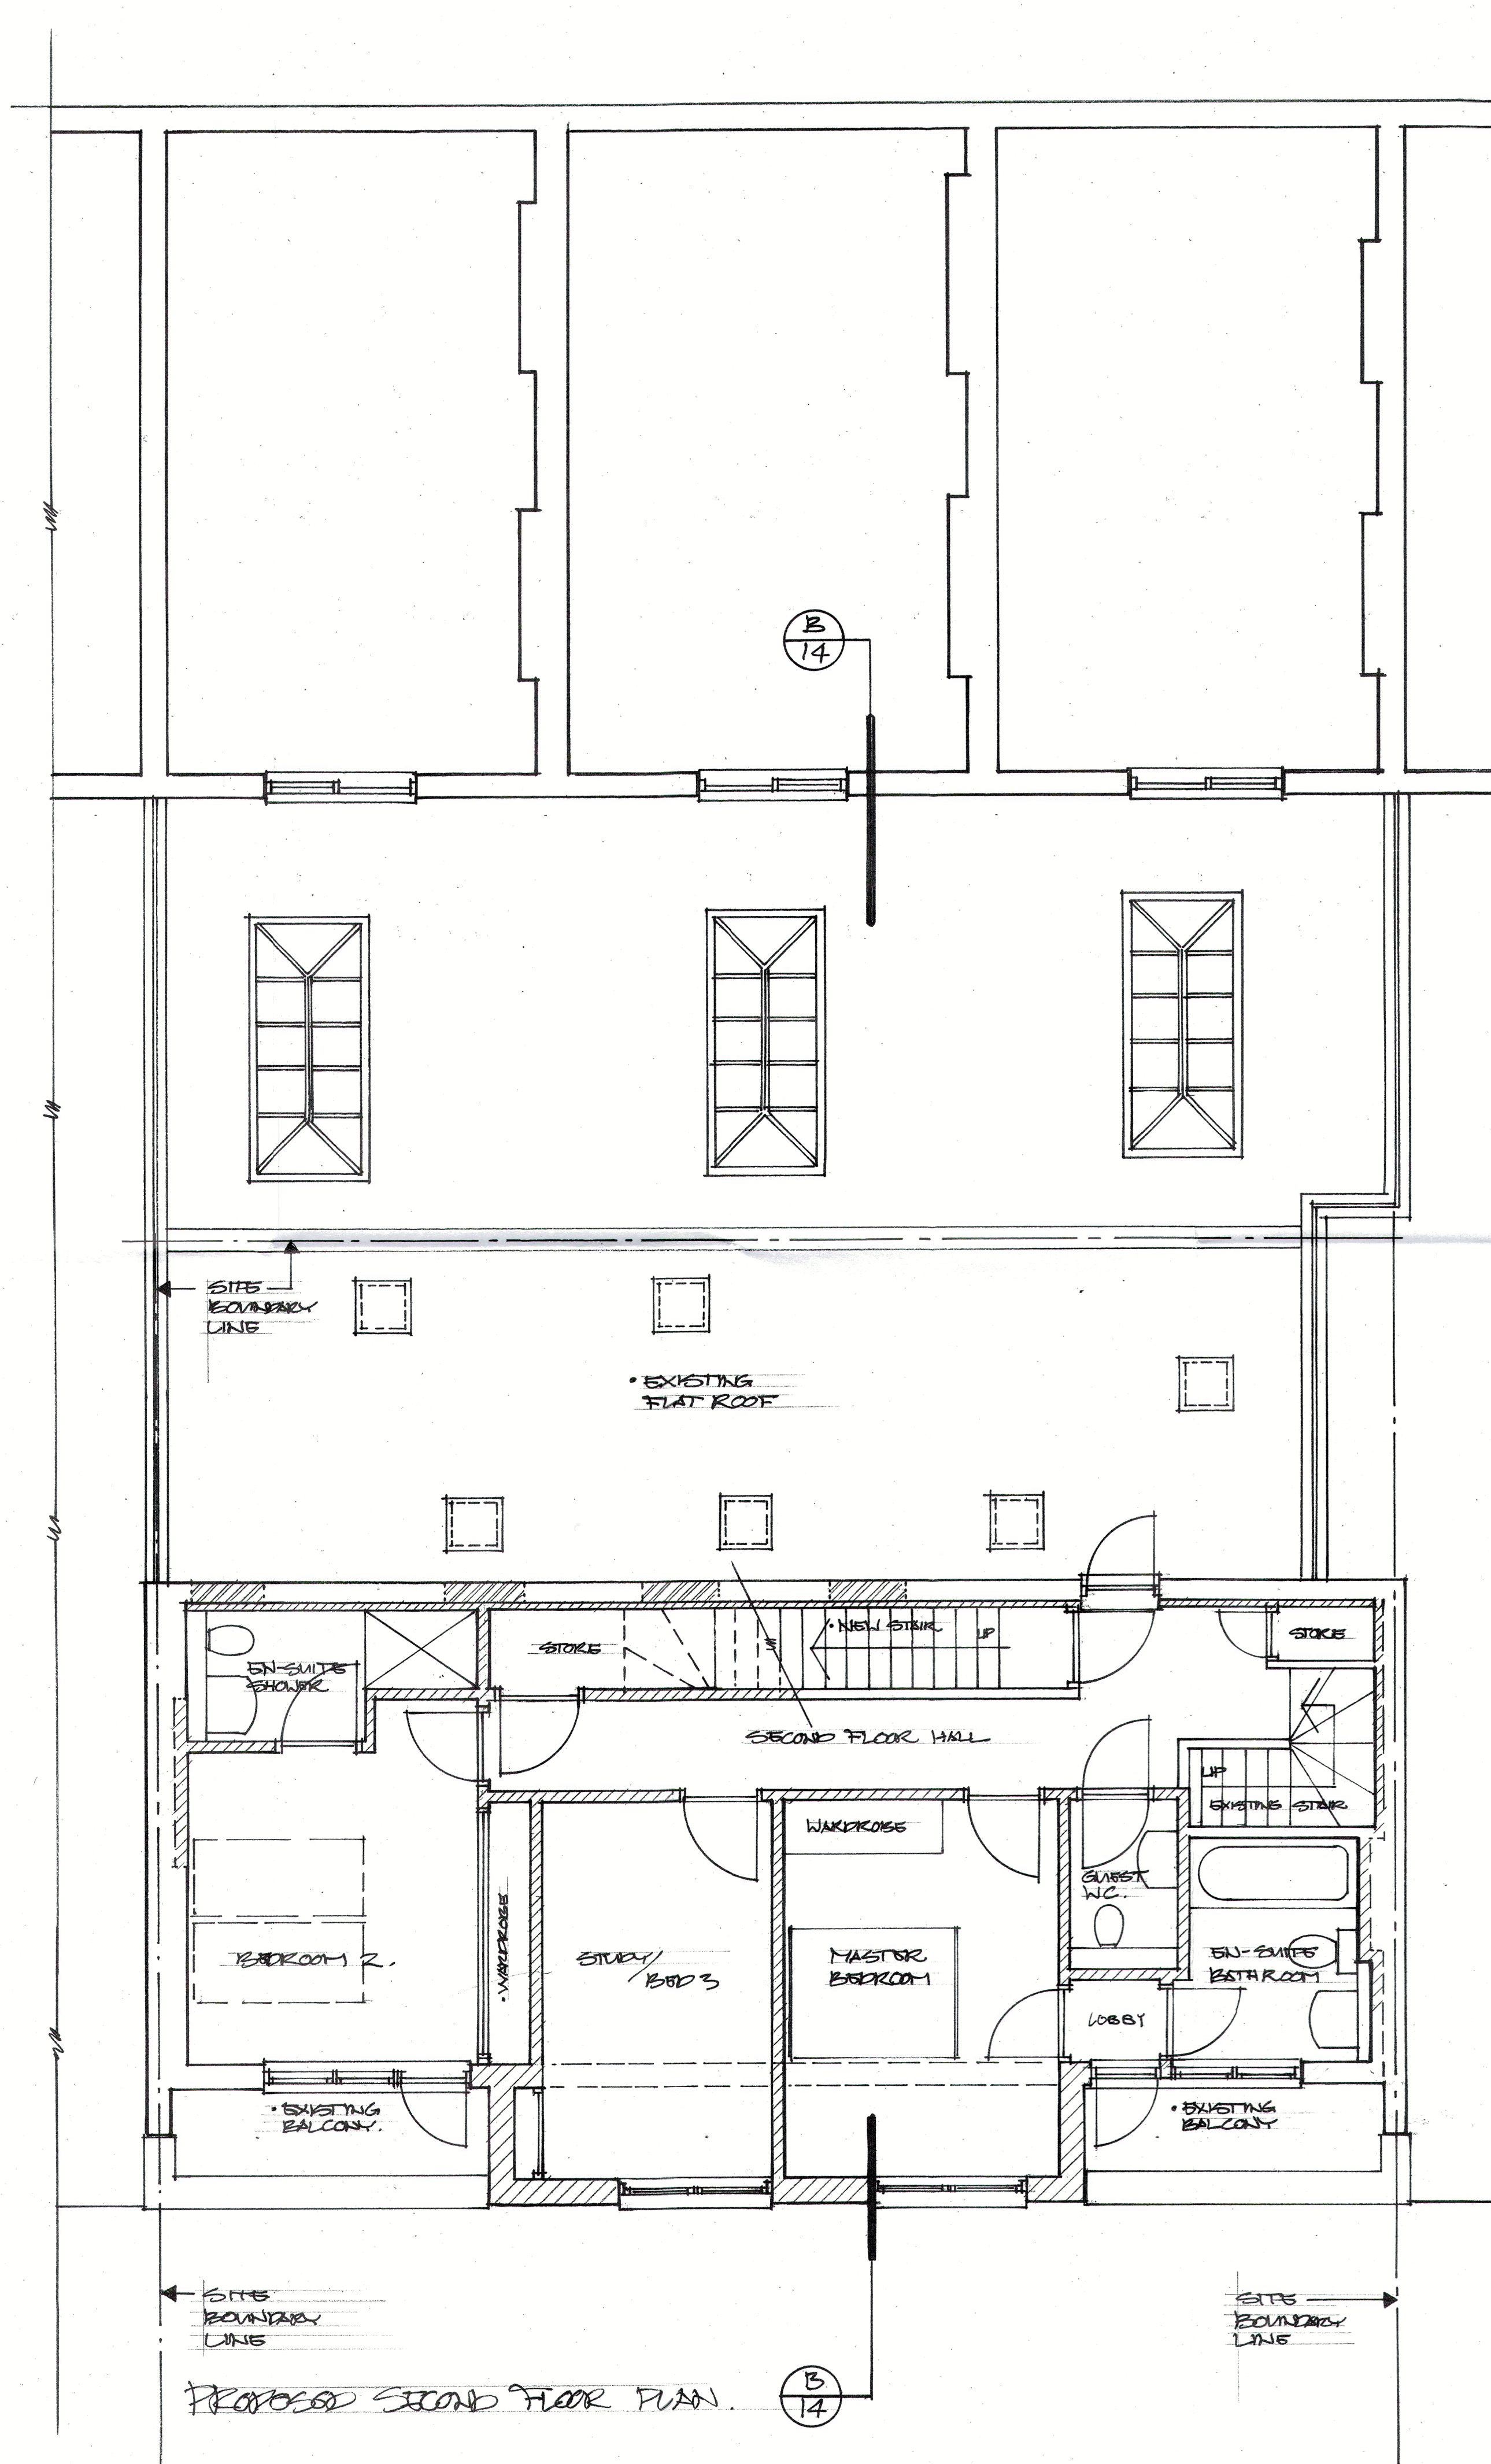


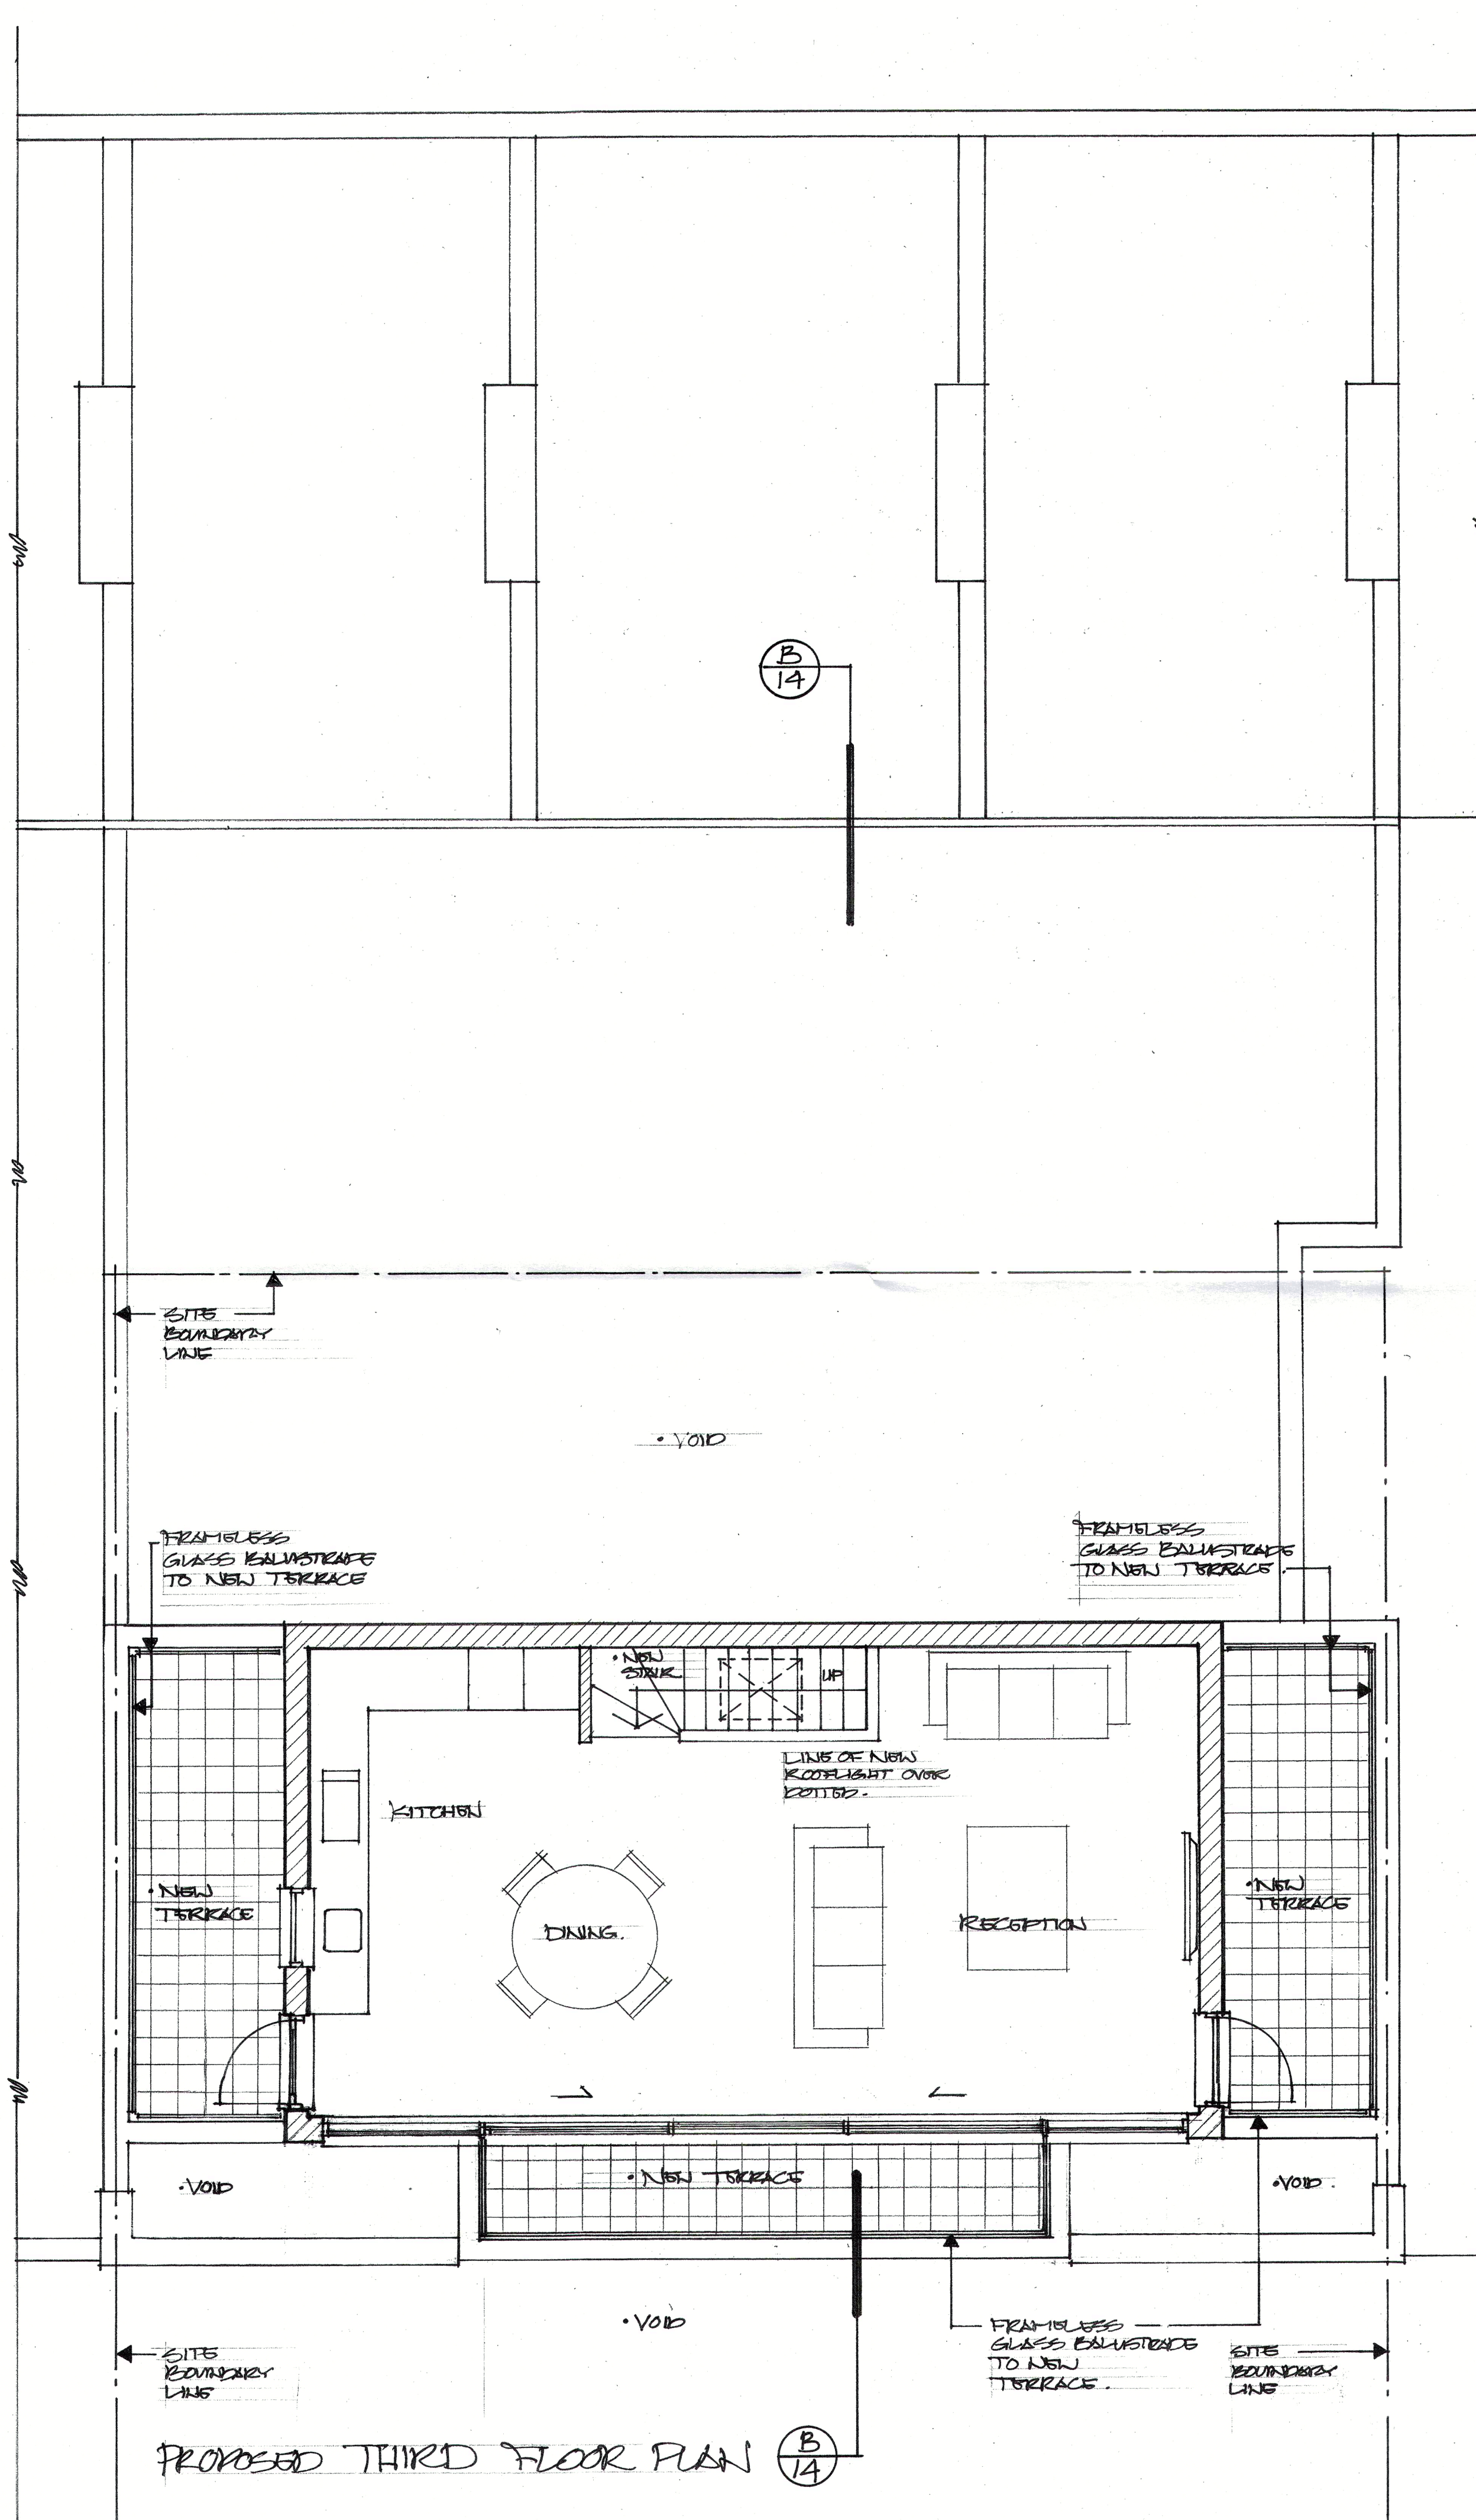

DATE	REVISIONS	REV
12.14		
THIS DRAWING IS THE COPYRIGHT OF THE ARCHITECT AND SHOULD NOT BE REPRODUCED WITHOUT WRITTEN CONSENT. DO NOT SCALE FROM THIS DRAWING. ONLY FIGURED DIMENSIONS SHOULD BE REFERRED TO. ANY DISCREPANCIES SHOULD BE REPORTED TO THE ARCHITECT IMMEDIATELY.		
PROJECT FLAT B 16 B STUCKLEY PLACE LONDON NW1 8NS		
DRAWING PROPOSED SECOND & THIRD FLOOR PLANS		
DATE 12.14 DEL. [Signature] COMPUTER	transformation ARCHITECTS 17 BONNY STREET LONDON NW1 9PE TEL: 020 7424 0122 FAX: 020 7424 0133 e-mail: info@transformation-architects.co.uk	
SCALE 1:50	DWG. No. 0807-010	REV. No. []