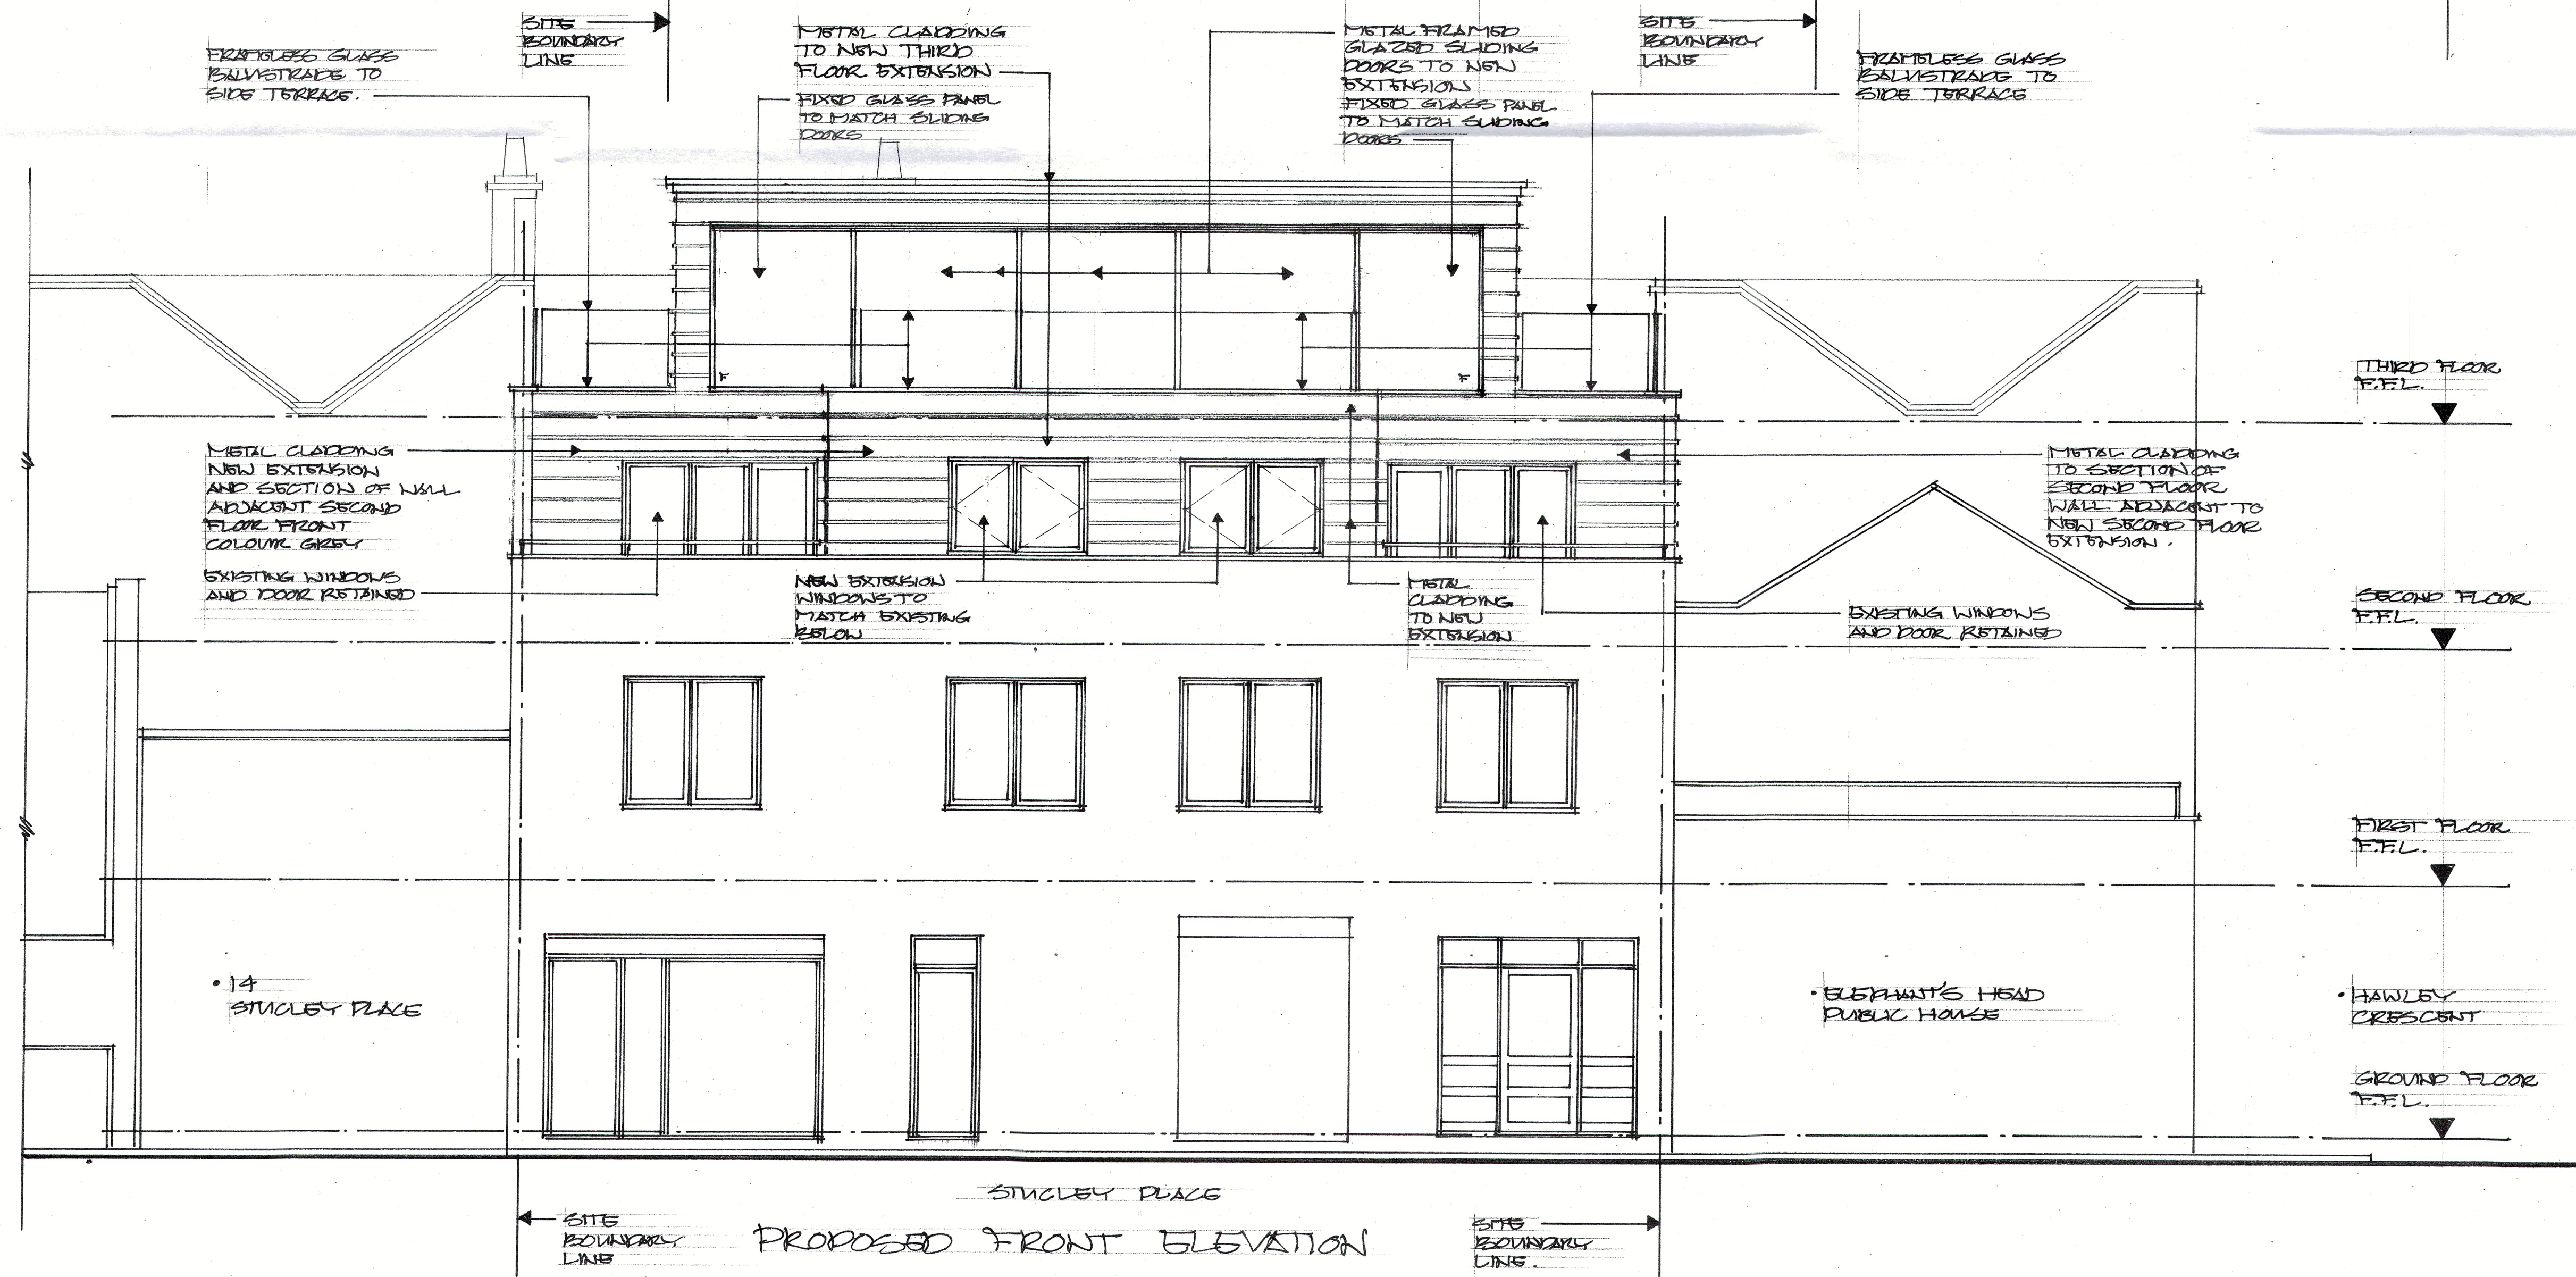
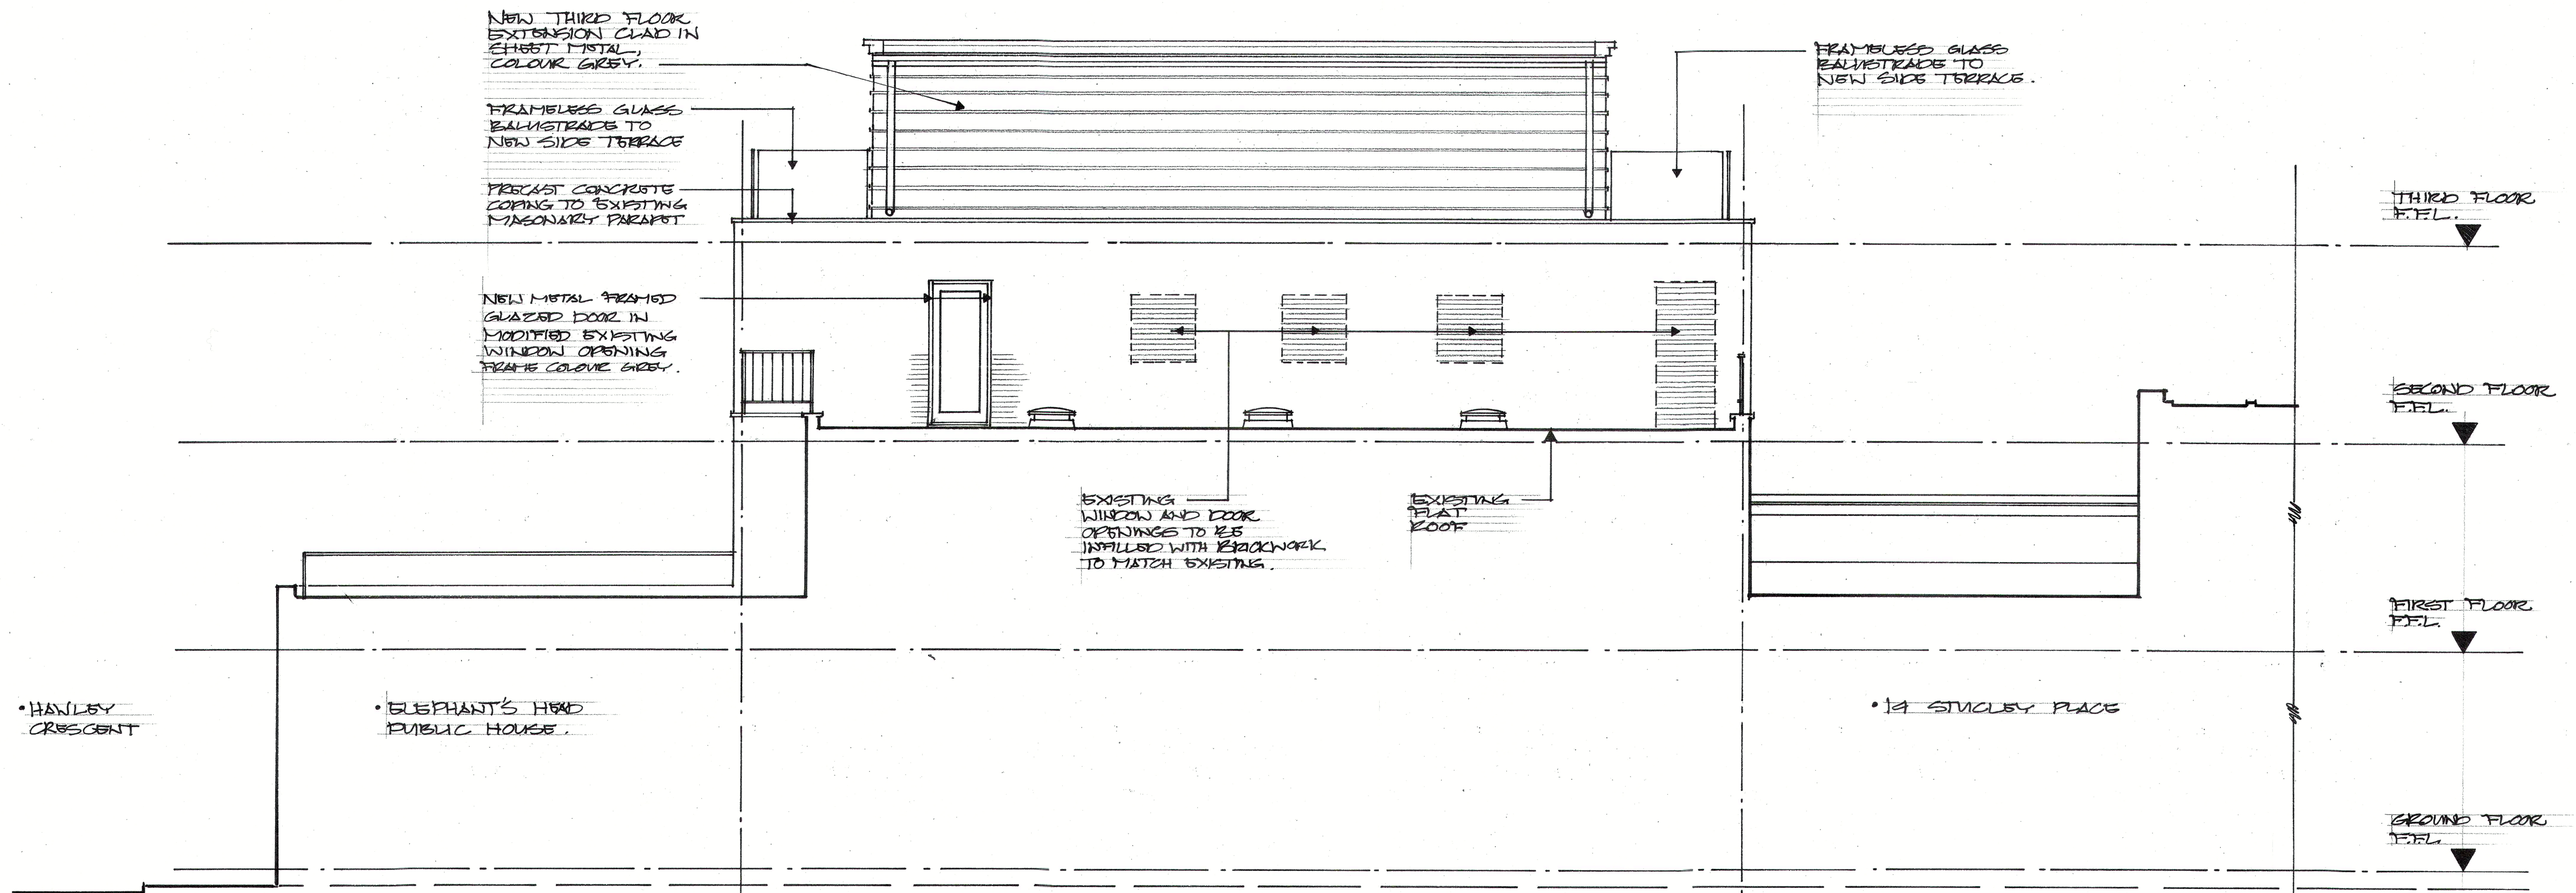


DATE	REVISIONS	REV
12/12/19		
THIS DRAWING IS THE COPYRIGHT OF THE ARCHITECT AND SHOULD NOT BE REPRODUCED WITHOUT WRITTEN CONSENT. DO NOT SCALE FROM THIS DRAWING. ONLY FIGURED DIMENSIONS SHOULD BE REFERRED TO. ANY DISCREPANCIES SHOULD BE REPORTED TO THE ARCHITECT IMMEDIATELY.		
PROJECT FLAT 5 16B STUCKLEY PLACE LONDON NW1 8NB		
DRAWING PROPOSED FRONT & REAR ELEVATIONS		
DATE 12/12/19	transformation	
DEL. SBS	ARCHITECTS	
COMPUTER	17 BONNY STREET LONDON NW1 9PE TEL: 020 7424 0122 FAX: 020 7424 0133 e-mail: info@transformation-architects.co.uk	
SCALE 1:50	DWG. No. 1007-003	REV. No. 1