



PROPOSED SOUTHEAST ELEVATION

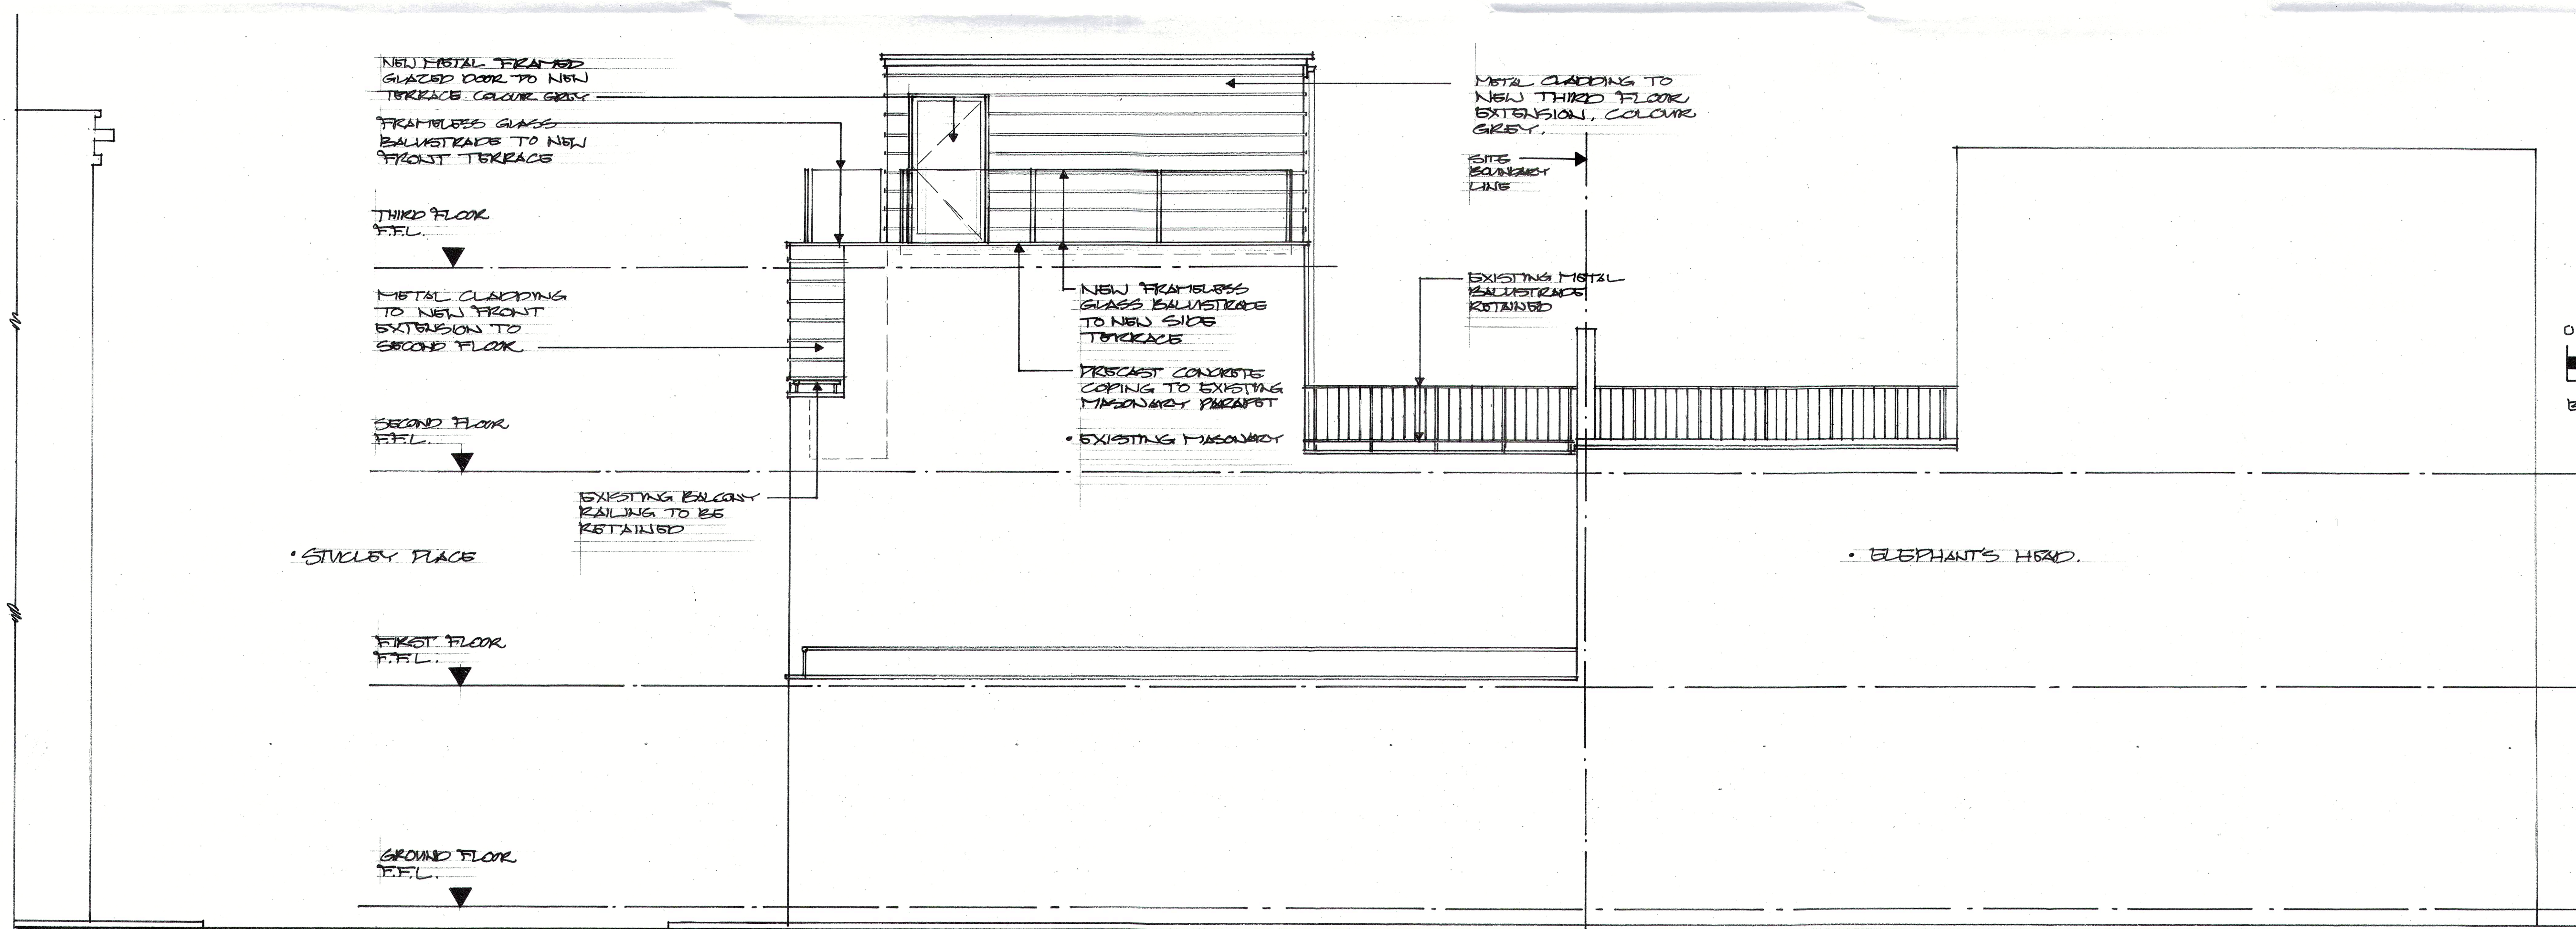

PROPOSED NORTHWEST ELEVATION

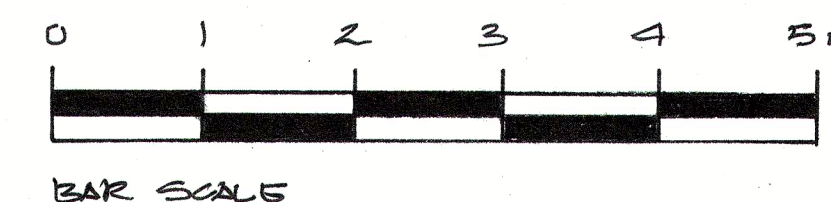

DATE	REVISIONS	REV
14/04/24		
<p>THIS DRAWING IS THE COPYRIGHT OF THE ARCHITECT AND SHOULD NOT BE REPRODUCED WITHOUT WRITTEN CONSENT. DO NOT SCALE FROM THIS DRAWING. ONLY FIGURED DIMENSIONS SHOULD BE REFERRED TO. ANY DISCREPANCIES SHOULD BE REPORTED TO THE ARCHITECT IMMEDIATELY.</p>		
<p>PROJECT</p> <p>FAT 5</p> <p>16B STUCKLEY PLACE</p> <p>LONDON</p>		
<p>DRAWING</p> <p>PROPOSED</p> <p>SIDE</p> <p>ELEVATIONS</p>		
DATE	transformation	
DEL.	ARCHITECTS	
COMPUTER	17 BONNY STREET LONDON NW1 9PE	
	TEL: 020 7424 0122 FAX: 020 7424 0133	
	e-mail: info@transformation-architects.co.uk	
SCALE	DWG. No.	REV. No.
1:50	10001-0102	