




1 Boundary Wall (North)  
1:50 @ A1

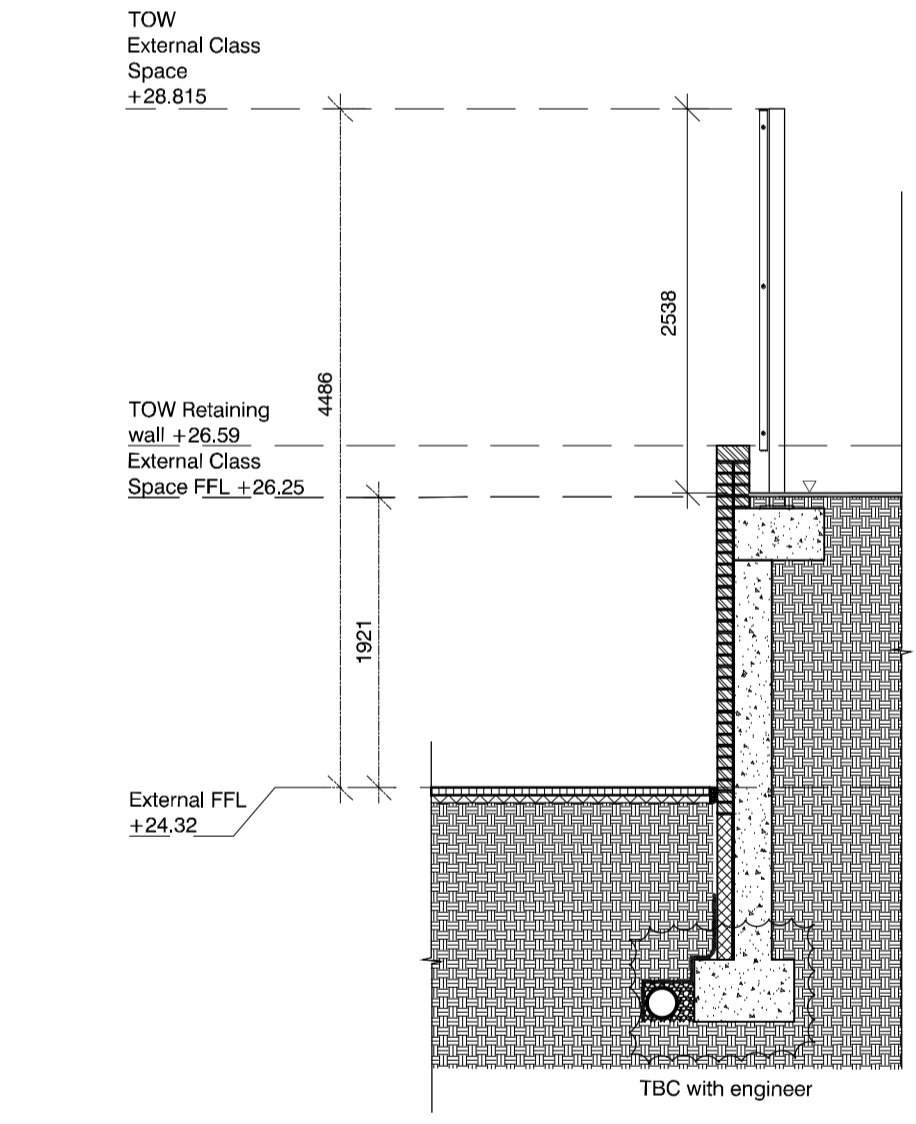


2 Boundary Wall Section 01  
1:50 @ A1

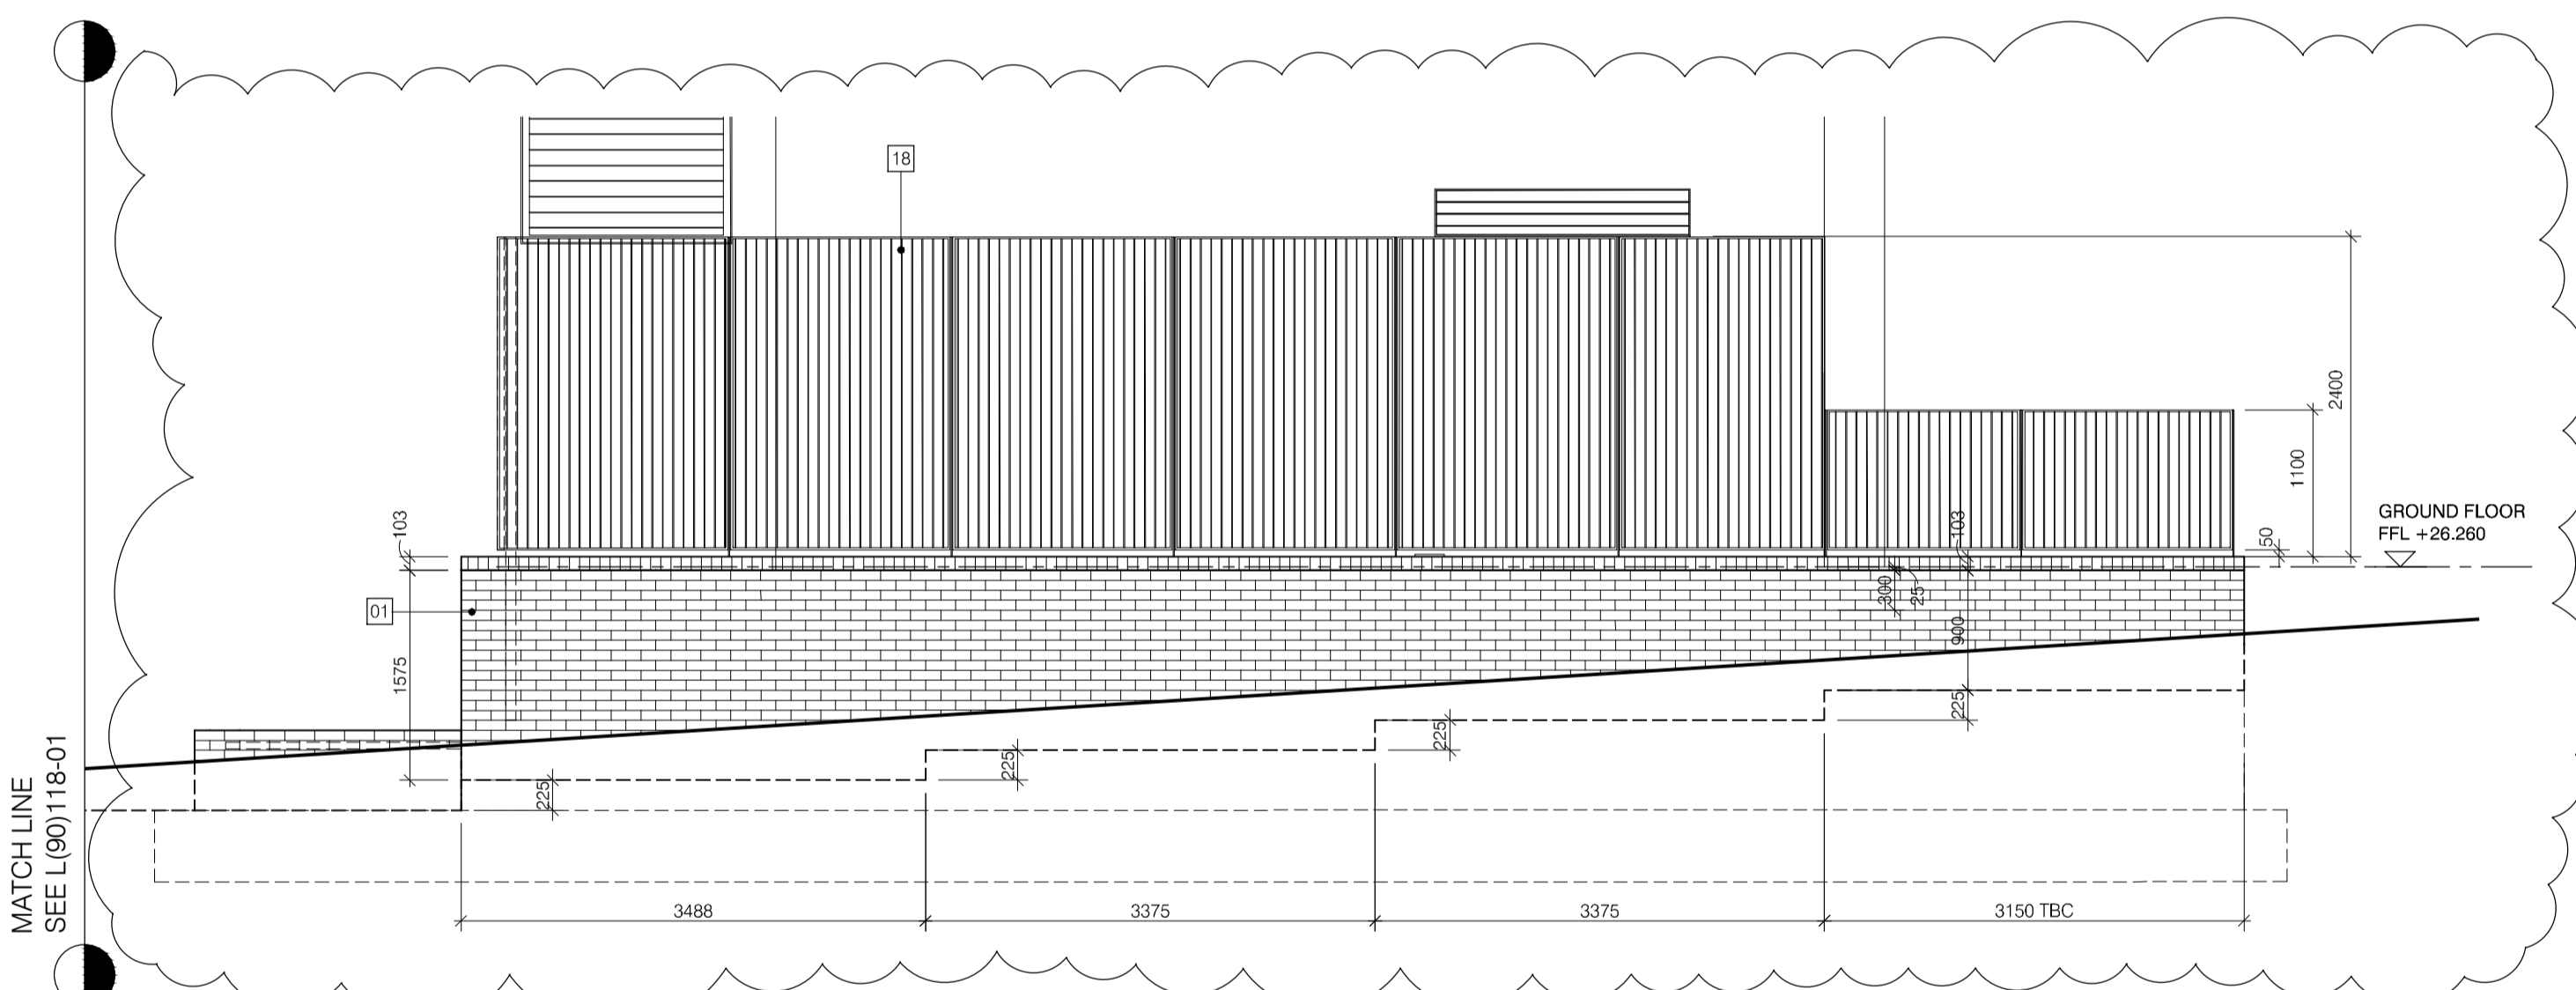


3 Bin Area Boundary Fence Elevation  
1:50 @ A1

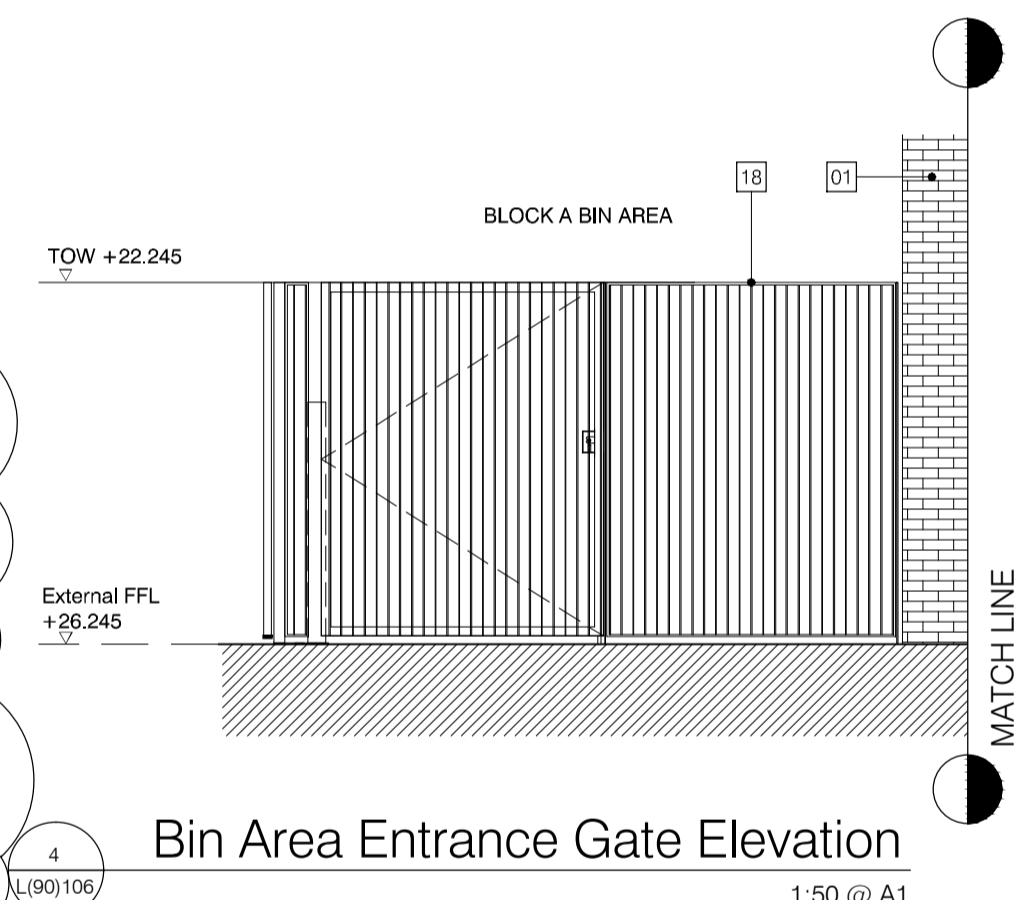

4 Bin Area Entrance Gate Elevation  
1:50 @ A1

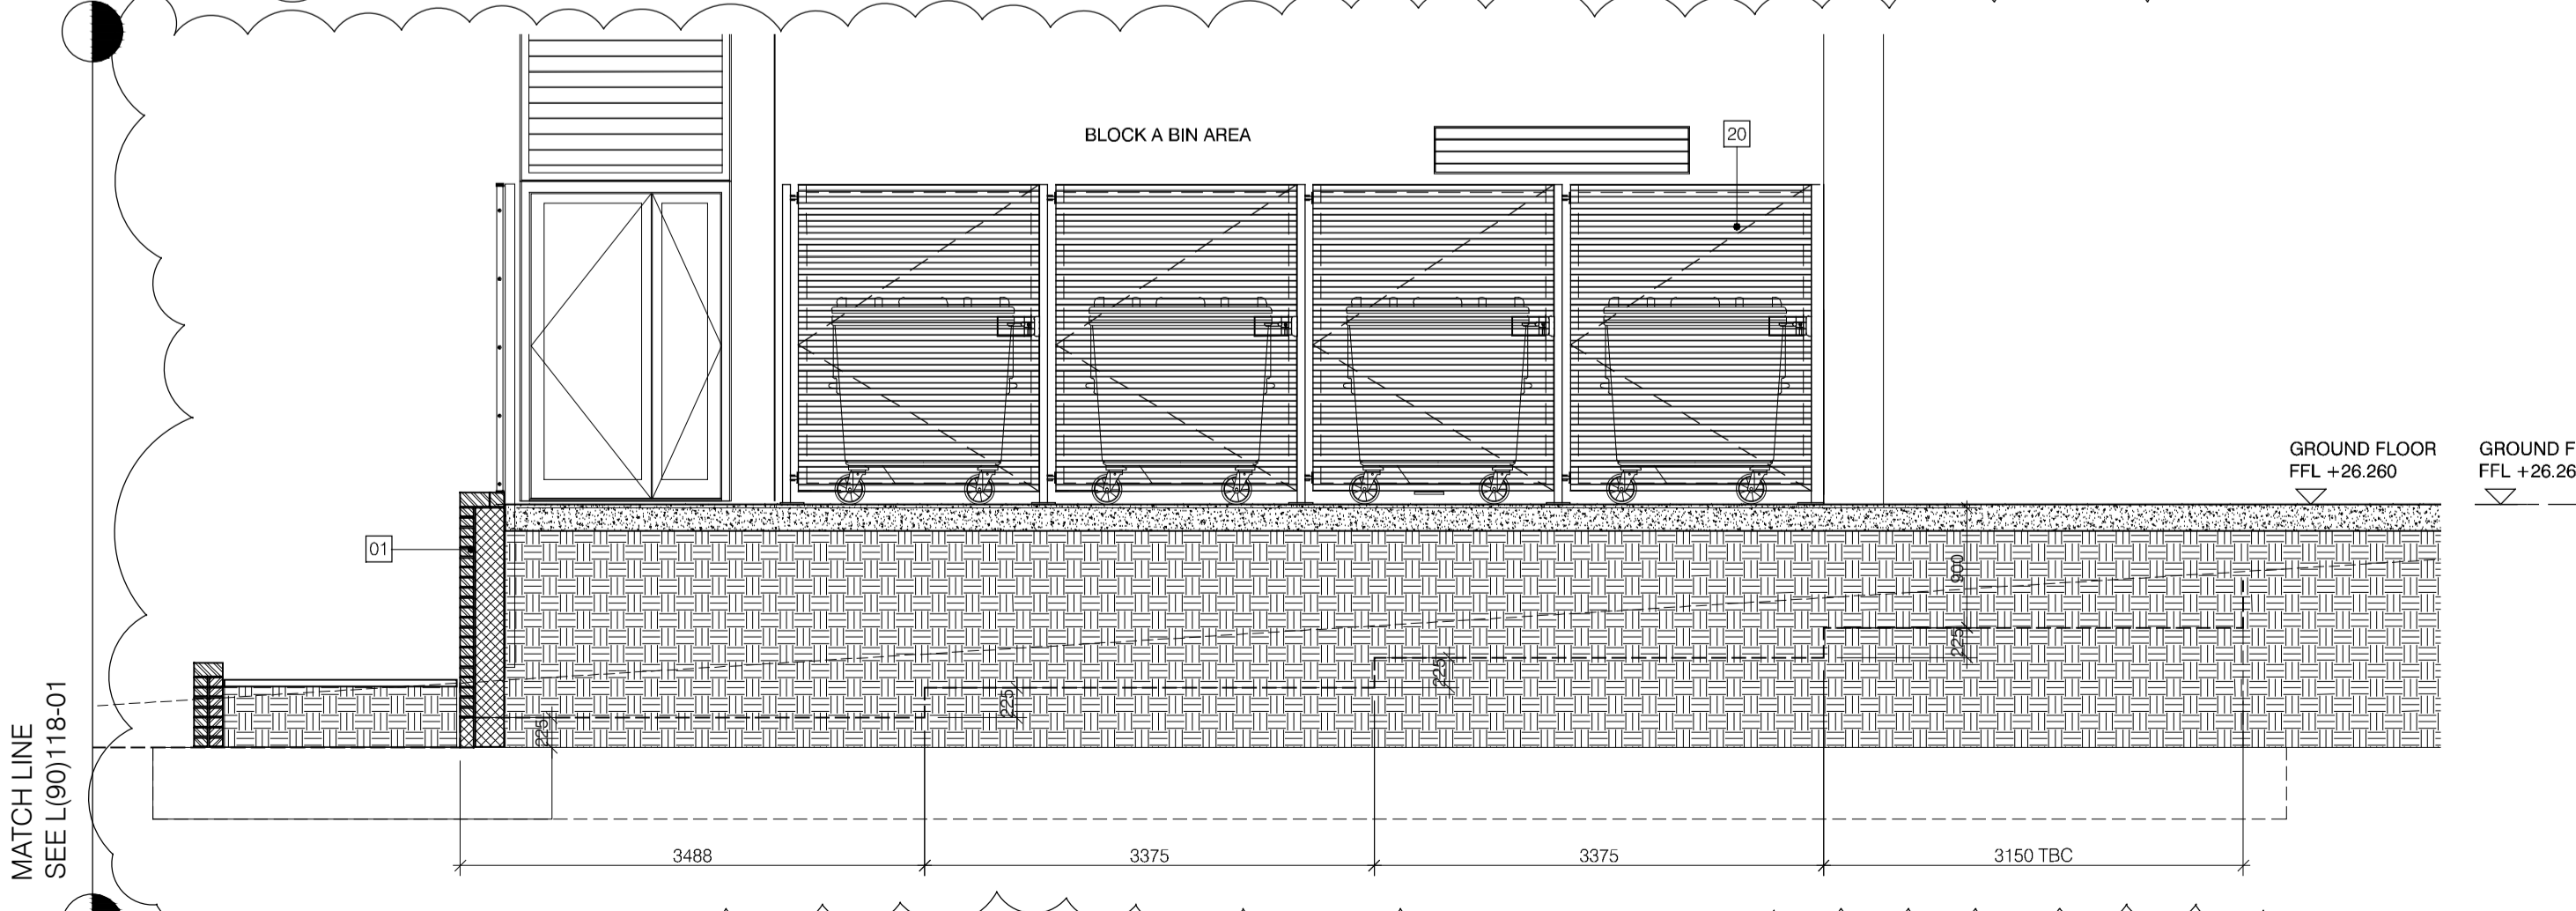

5 Bin Enclosure Louvre Gate Elevation  
1:50 @ A1

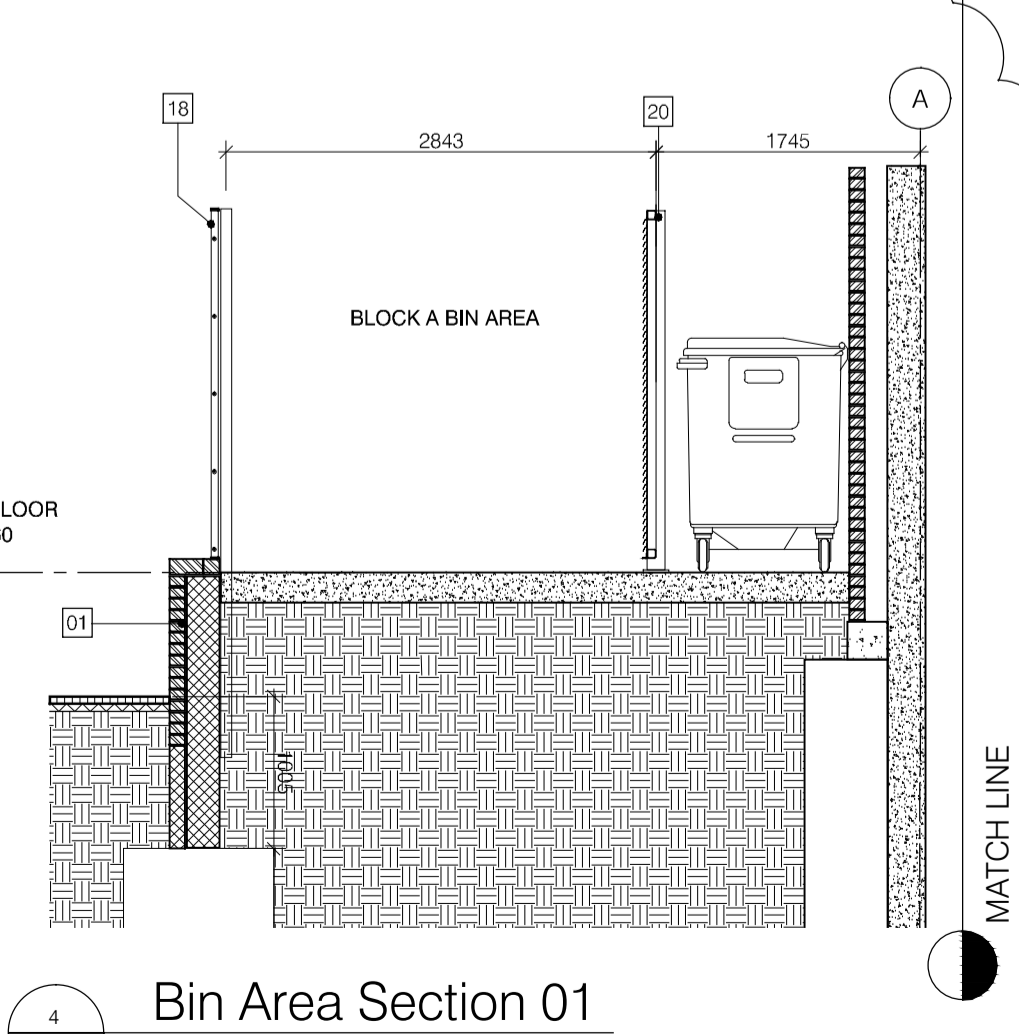

6 Bin Area Section 01  
1:50 @ A1

- MATERIALS KEY**
01. Red brick F10/ 111
  02. PPC steel handrail and balustrade RAL 8040 (balc)L30/ 551
  03. Yellow Multi brick F10/ 112
  04. PPC composite window/door RAL 8040 L10/401
  05. Canopy - PPC steel frame and clear glazing
  06. Reclaimed red stock brick
  07. Red brick - recessed soldier bond F10/ 111
  08. Aluminium glazed door RAL 8040 L20/ 290
  09. Timber cladding / stained finish hardwood boarding (main hall) H21/110A & N60/ 160
  10. Reglit H13/ 116
  11. PCC Metal panels / Metal panel door (Sub Sta)RAL 8040
  12. Yellow Multi brick soldier course F10/ 112
  13. GRP Grey finish RAL 7021 H41/ 130
  14. Timber cladding / hardwood boarding H21/110B & N60/161
  15. Curtain walling RAL 7021 H11/ 111
  16. PPC steel / timber gate
  17. RWP ( block A ) RAL 7021 R10/ 372
  18. PPC fencing
  19. PPC steel stair L30/ 250
  20. PPC Metal louvres RAL 8040 L10/ 650
  21. PPC parapet coping RAL 8040 H72 / 471
  22. Privacy barrier PPC frame with timber boarding ( balc)L30/ 551
  23. Privacy screen PPC frame with timber boarding (ter) L30 / 553
  24. Privacy screen PPC ( Plant ) L30/ 554
  25. Green roof (blocks A & B) Q37/ 131
  26. Green Roof (block E) Q37/132
  27. Roof light (block E) L10 / 461
  28. Roof light (block A) L10 / 462
  29. PPC composite window/door RAL 8040 L10/402
  30. Ventilation air brick F30/101
  31. Ventilation panel timber
  32. Ventilation Louvres L10/650

11.12.12 Elevations & Section 01 & boundary wall gridlines amended.		JW	CS
date	description	dm	aut
<b>FOR CONSTRUCTION</b>			
Dispeker Wharf 28 Graham Street London N1 8JX			
T: 020 7336 7777 F: 020 7336 0770		URL: www.ptea.co.uk E: forename.surname@ptea.co.uk	
<b>PTEa</b> POLLARD THOMAS EDWARDS architects			
project	NETLEY PROJECT	drawn	JW
checked	CS	scale	1:50 @ A1
date	11.12	date	11.12
sheet no.	12_528	sheet no.	L(90)118
rev	A	rev	A