



Figured dimensions only are to be taken from this drawing.
 All dimensions are to be checked on site before any work is put in hand
 if in doubt ask!
 Any discrepancies in the drawings should be referred to the architects for clarification.
 All dimensions to be verified on site prior to construction (inc. site dimensions)
 All dimensions (unless otherwise indicated) are to finish face.

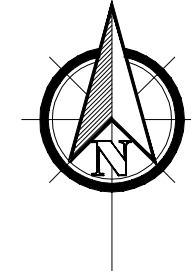

- LEGEND**
- BL Bollard
 - DP Down Pipe
 - GY Gulley
 - Ht Height
 - MH Manhole
 - RE Rodding Eye
 - SC Stop Cock (Water)

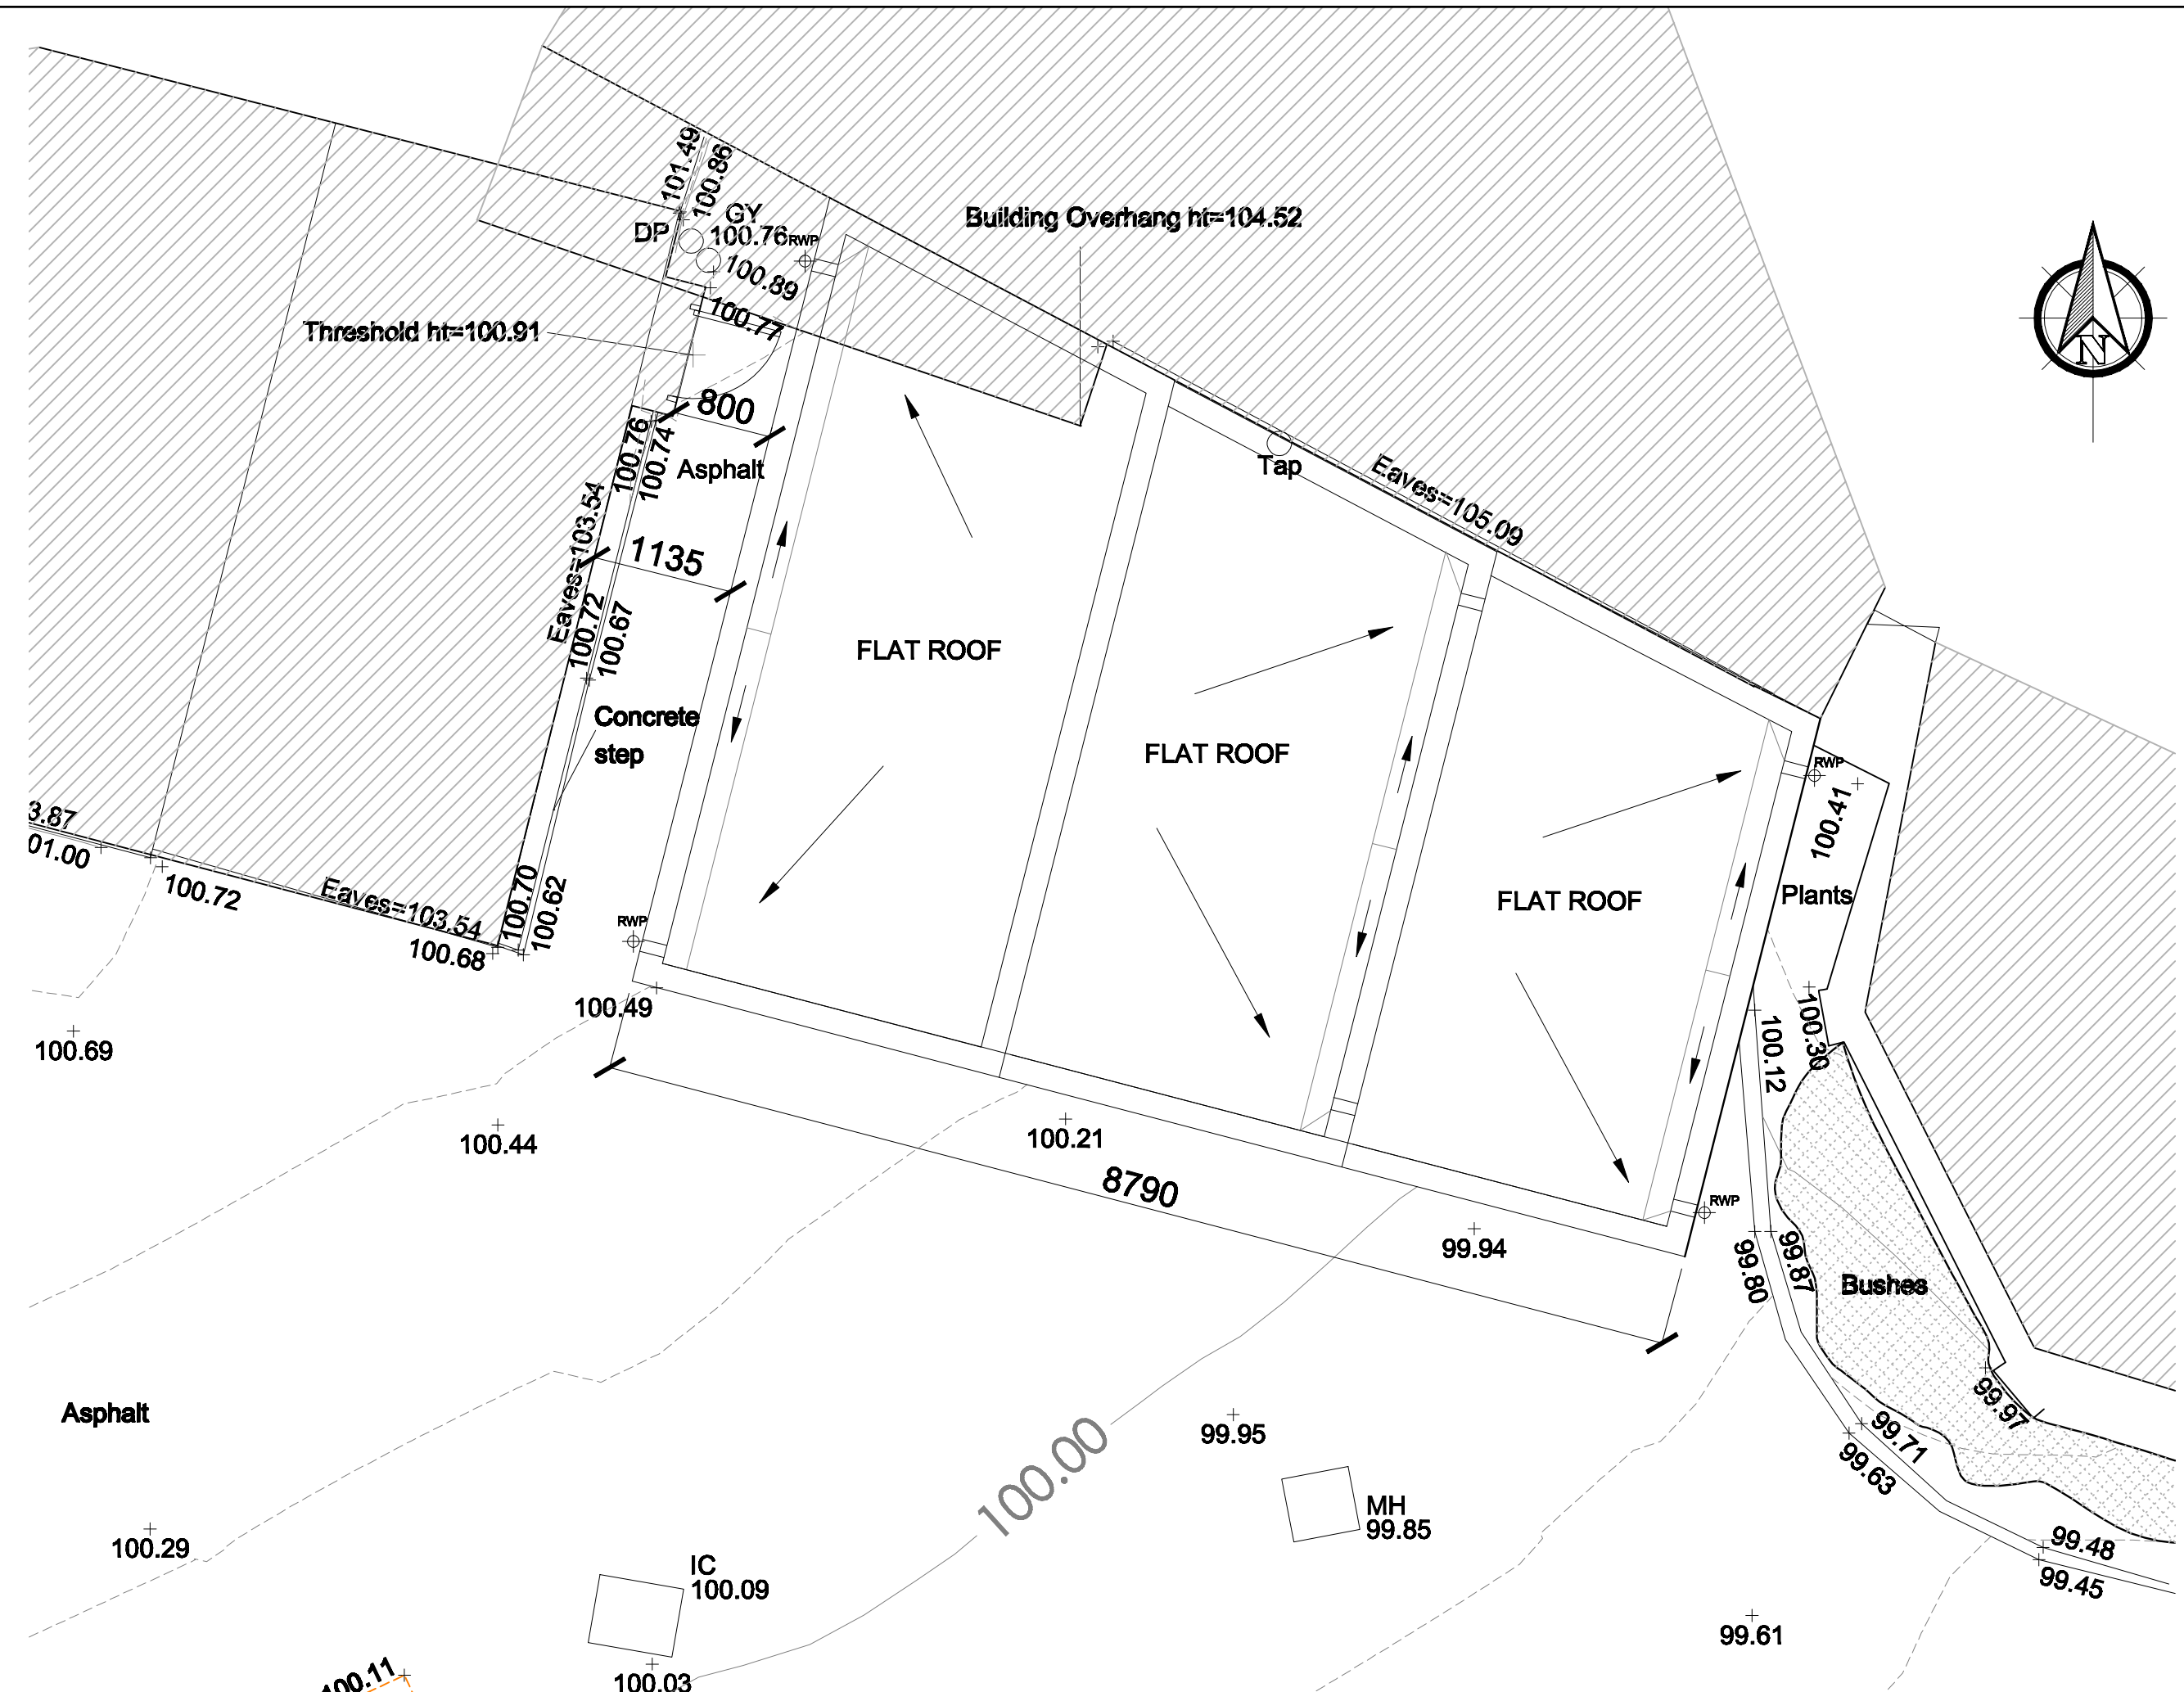

Nicholas Meletiou ARCHITECTS
 www.nicholasmeletiou.com
 3, The Square, Richmond, SURREY, TW9 1DY
 Tel. 0208 948 4209 Fax 0208 948 4208

Client: _____
 Job Name:
1 TERCELET TERRACE PROPOSED GARAGES

Drawing Title:
GAREGES ROOF PLAN AS PROPOSED

Scale: 1:50 at A3	File Name:	Dwg No: 07
Drawn by: MZ	Job No: 812	Revision No:
Checked by:	Date: 27.11.2014	Revision No: