

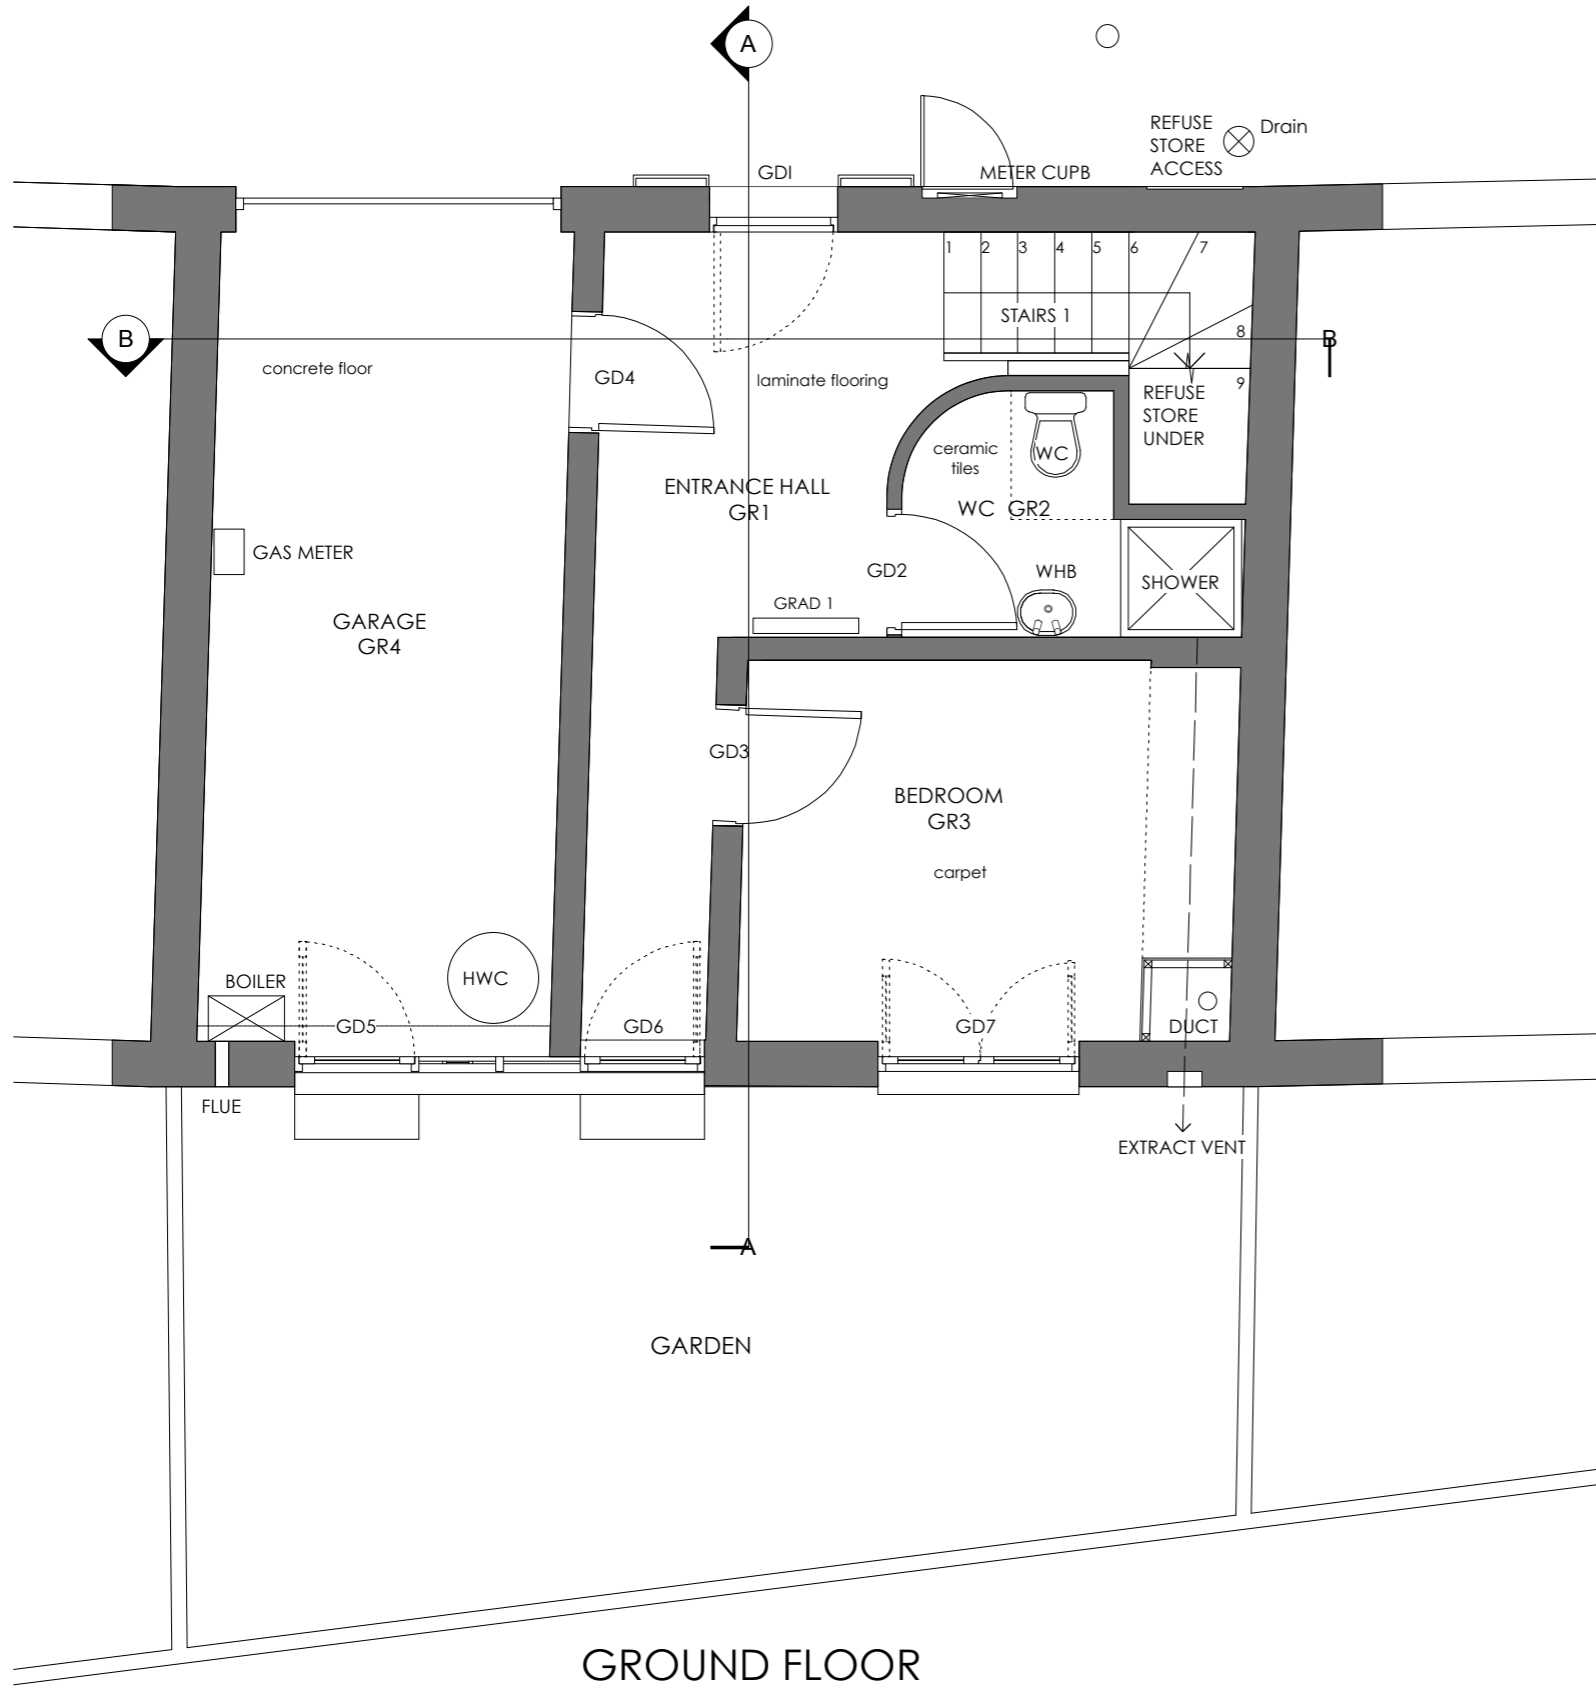


ST PAUL'S MEWS

 

GROUND FLOOR

ST PAUL'S MEWS

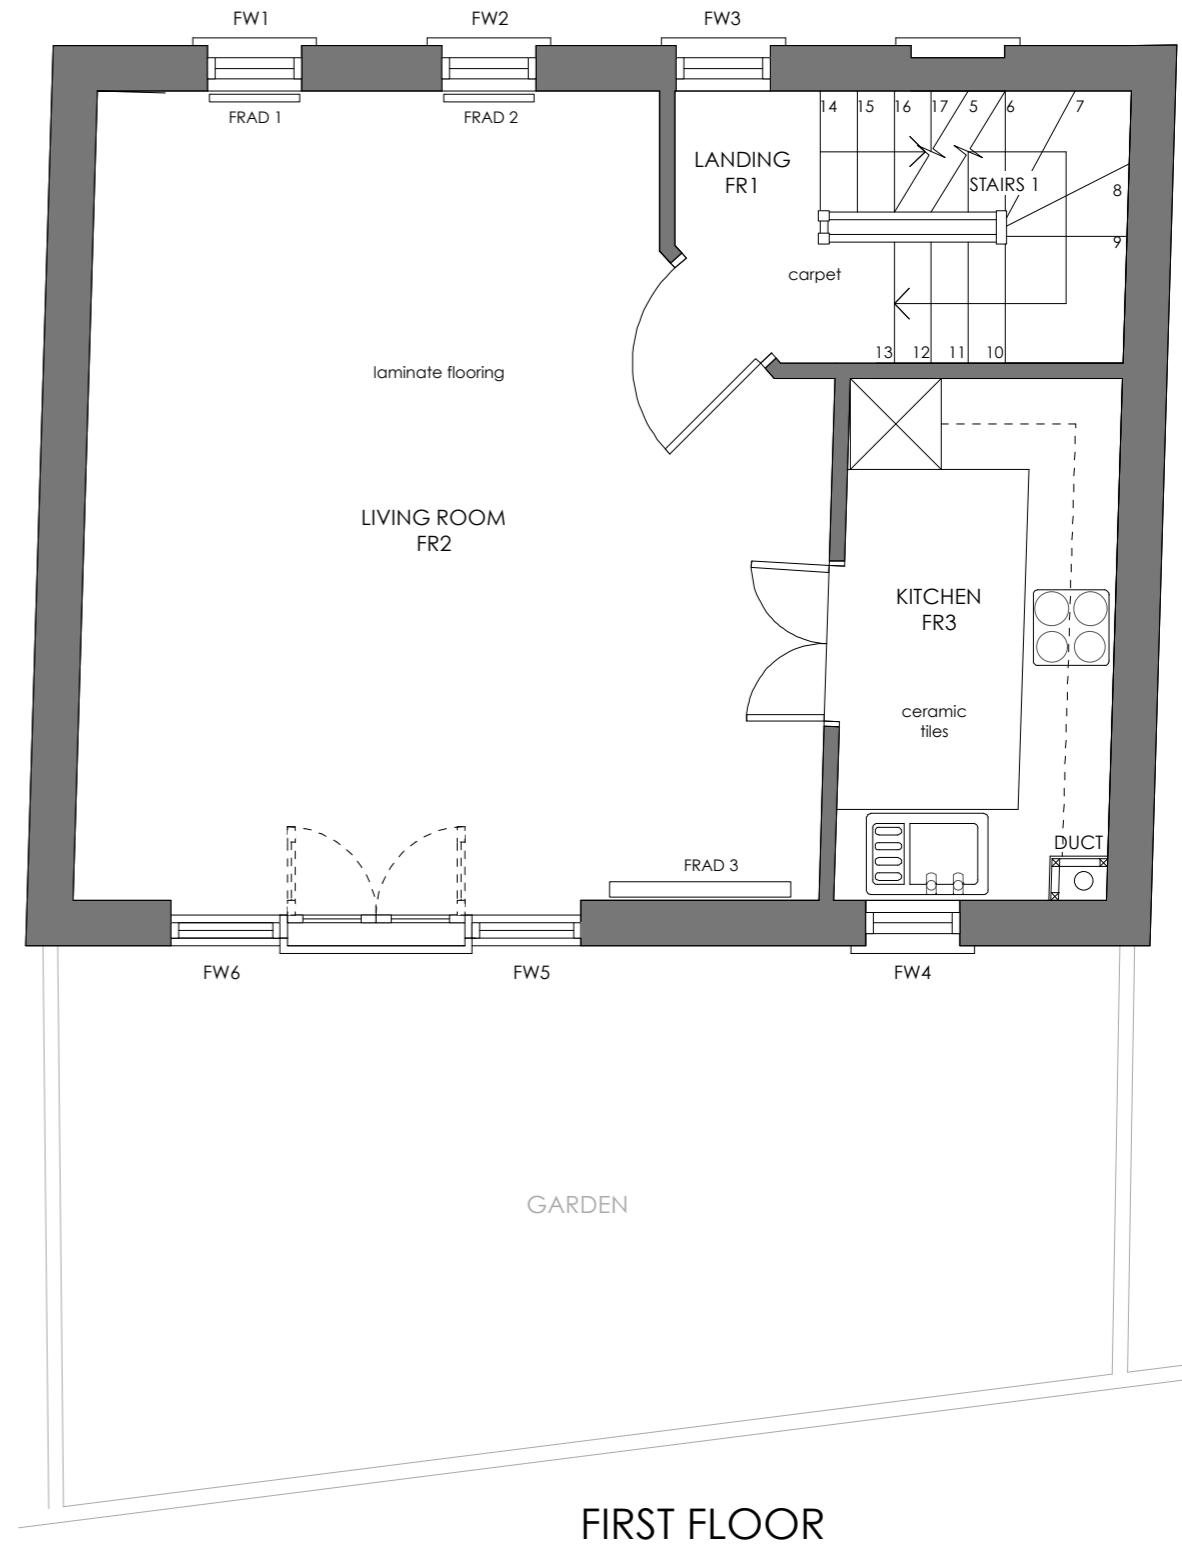

FIRST FLOOR

Revisions



**MANOR PROPERTY DEVELOPMENT**  
 35 PERCY STREET, LONDON W1T 2DQ  
 T + 44 (0)20 7267 6003  
 WWW.MANORCO.COM

Project  
 29 ST PAULS MEWS, LONDON NW1 9TZ

Drawing Title  
 EXSITING GROUND FLOOR AND  
 FIRST FLOOR PLAN

Status Drawn Checked


Scale 1.50 @ A3 Date 27.9.14

Drwg. No. 29SPM/00/01 Revision


Copyright Manor Ltd. Do not scale from this drawing. Issued for purposes indicated only. All dimensions to be checked on site.

ST PAUL'S MEWS

ST PAUL'S MEWS

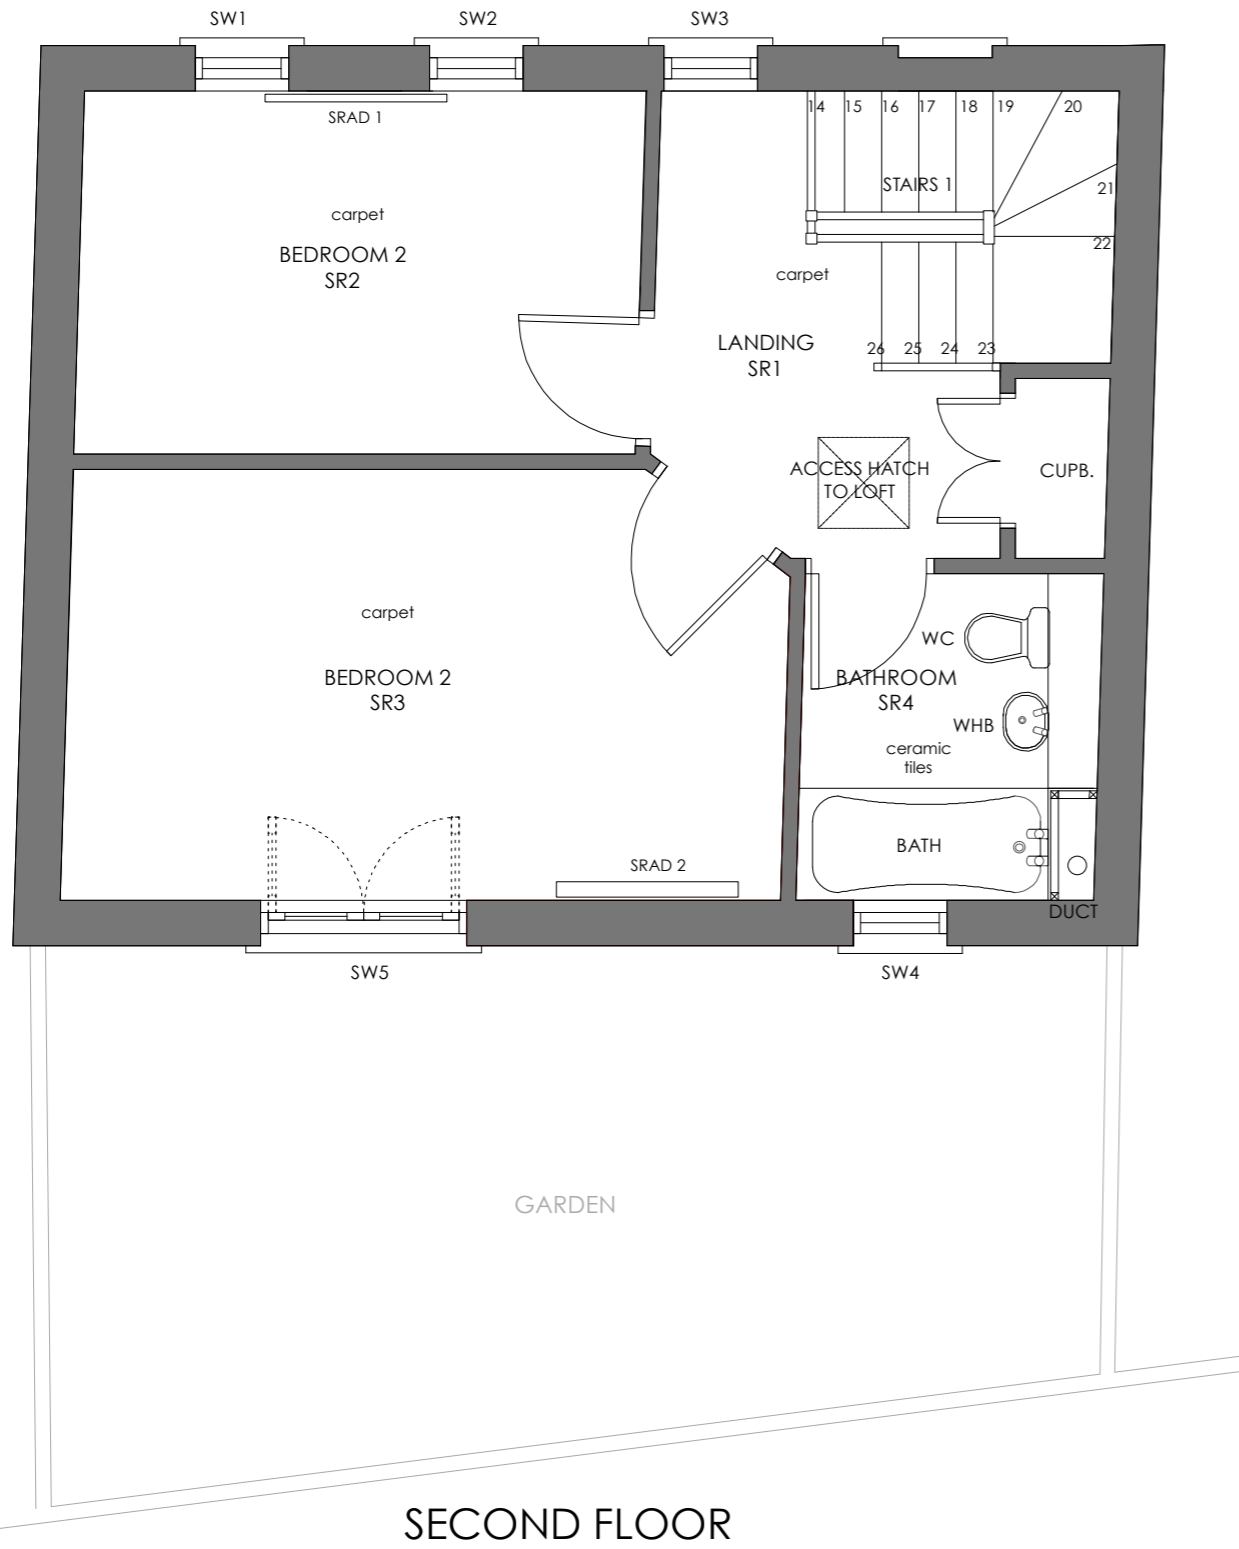

SECOND FLOOR

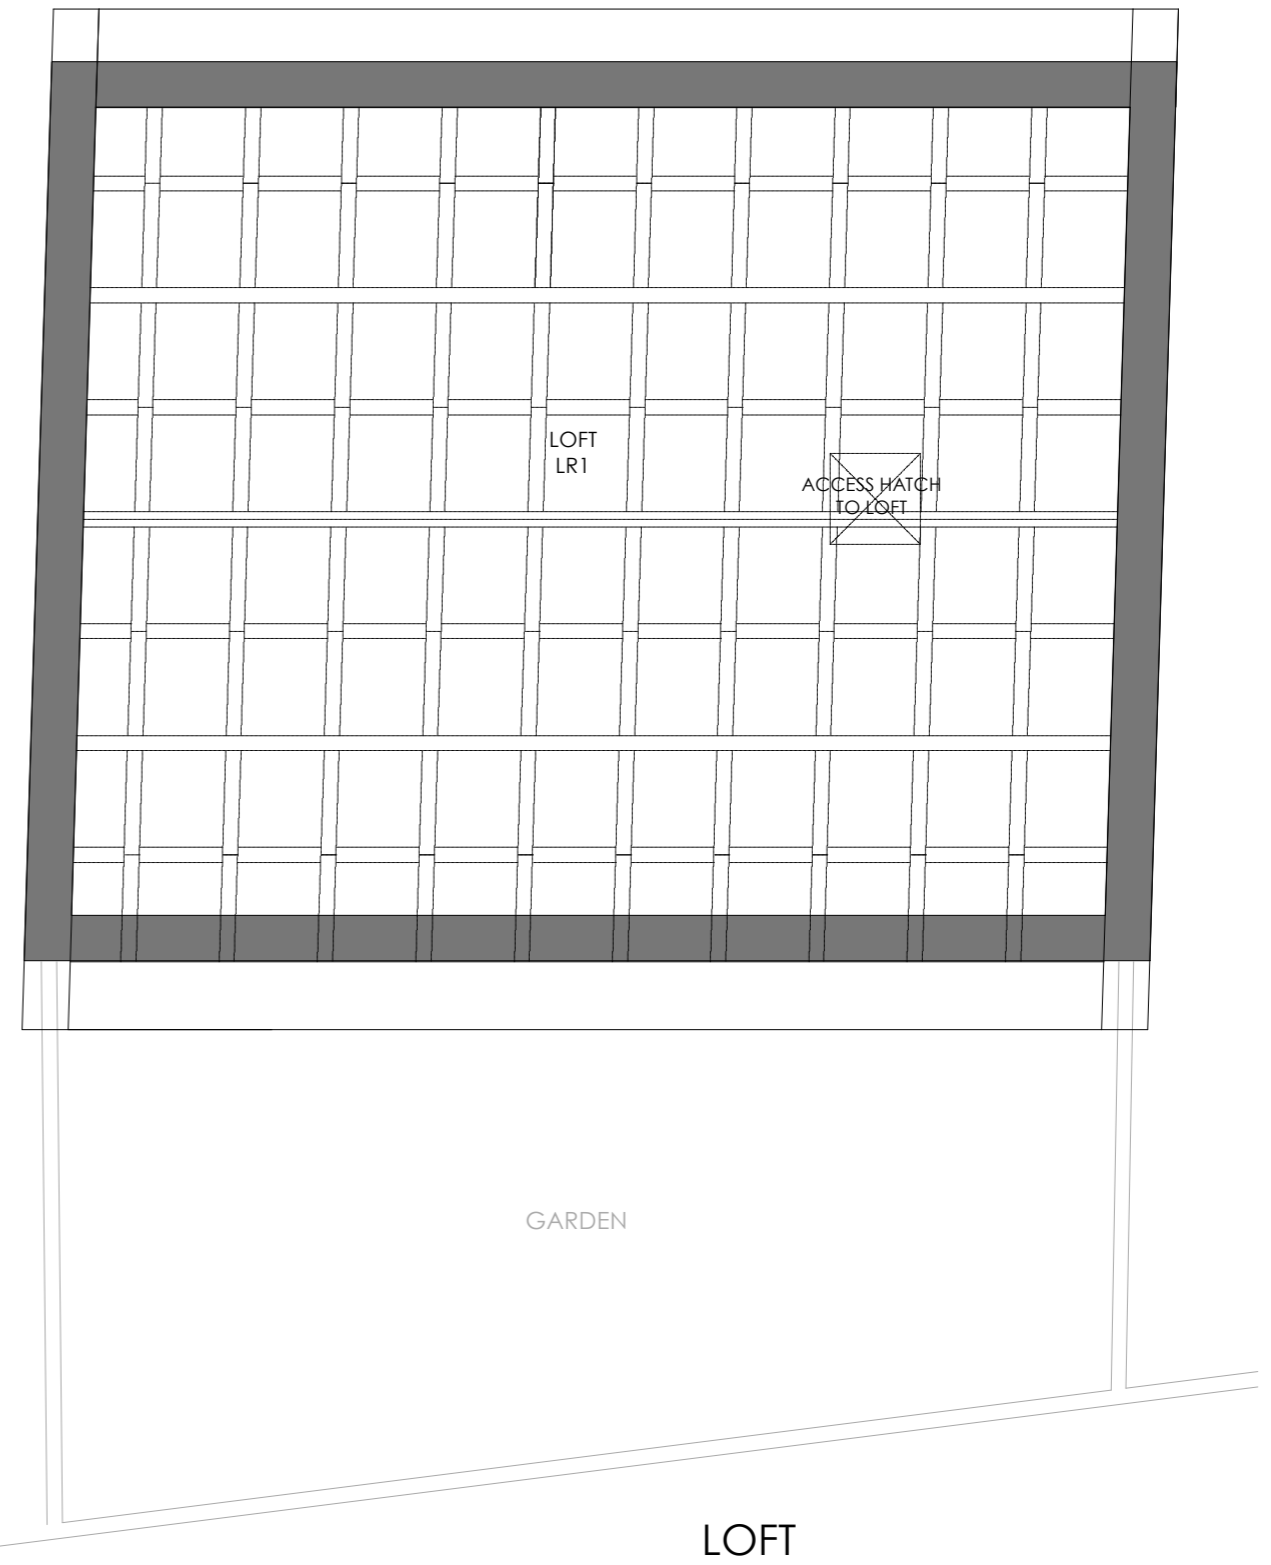

LOFT


Revisions




MANOR PROPERTY DEVELOPMENT  
 35 PERCY STREET, LONDON W1T 2DQ  
 T + 44 (0)20 7267 6003  
 WWW.MANORCO.COM

Project 29 ST PAULS MEWS, LONDON NW1 9TZ	Status	Drawn	Checked
Drawing Title EXISTING SECOND FLOOR AND LOFT PLAN	Scale 1.50 @ A3	Date 27.9.14	Revision
	Drwg. No. 29SPM/00/02		
Copyright Manor Ltd. Do not scale from this drawing. Issued for purposes indicated only. All dimensions to be checked on site.			

ST PAUL'S MEWS

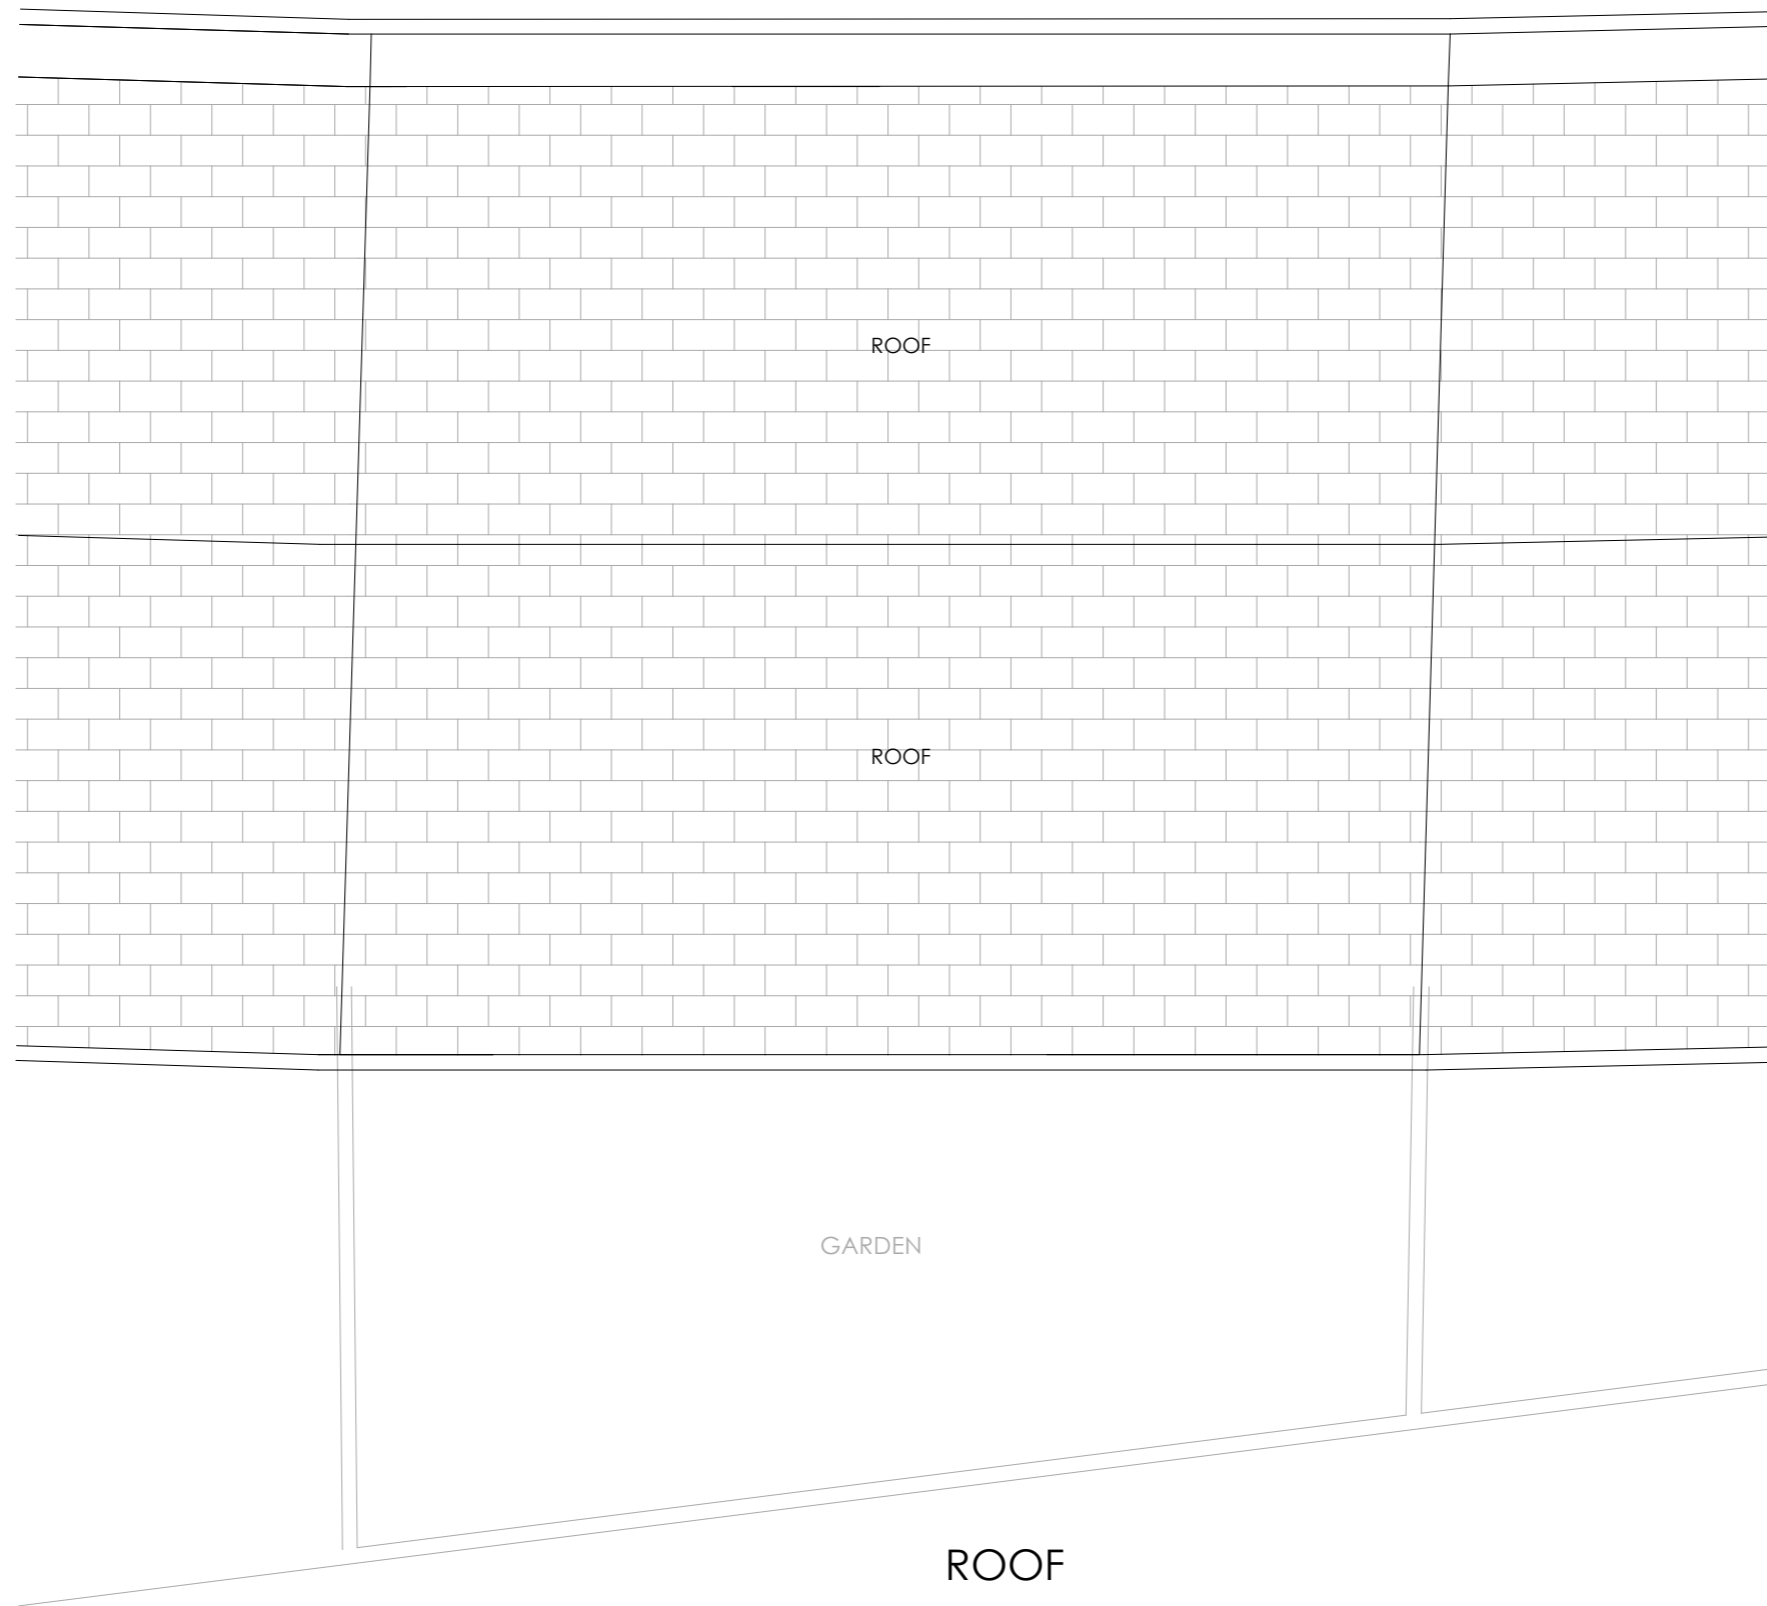

Revisions

 

**MANOR PROPERTY DEVELOPMENT**  
35 PERCY STREET, LONDON W1T 2DQ  
T + 44 (0)20 7267 6003  
WWW.MANORCO.COM

Project 29 ST PAULS MEWS, LONDON NW1 9TZ	Status	Drawn	Checked
Drawing Title EXISTING ROOF PLAN	Scale 1.50 @ A3	Date 27.9.14	Revision
	Drwg. No. 29SPM/00/03		

Copyright Manor Ltd. Do not scale from this drawing. Issued for purposes indicated only. All dimensions to be checked on site.



Revisions



**MANOR PROPERTY DEVELOPMENT**  
 35 PERCY STREET, LONDON W1T 2DQ  
 T + 44 (0)20 7267 6003  
 WWW.MANORCO.COM

Project 29 ST PAULS MEWS, LONDON NW1 9TZ	Status	Drawn	Checked
Drawing Title EXSITING FRONT ELEVATION	Scale	1.50 @ A3	Date 27.9.14
	Drwg. No.	29SPM/00/04	Revision
Copyright Manor Ltd. Do not scale from this drawing. Issued for purposes indicated only. All dimensions to be checked on site.			



Revisions



**MANOR PROPERTY DEVELOPMENT**  
 35 PERCY STREET, LONDON W1T 2DQ  
 T + 44 (0)20 7267 6003  
 WWW.MANORCO.COM

Project  
 29 ST PAULS MEWS, LONDON NW1 9TZ


Drawing Title  
 EXSITING REAR ELEVATION

Status Drawn Checked

Scale Date  
 1.50 @ A3 27.9.14

Drwg. No. Revision  
 29SPM/00/05

Copyright Manor Ltd. Do not scale from this drawing. Issued for purposes indicated only. All dimensions to be checked on site.

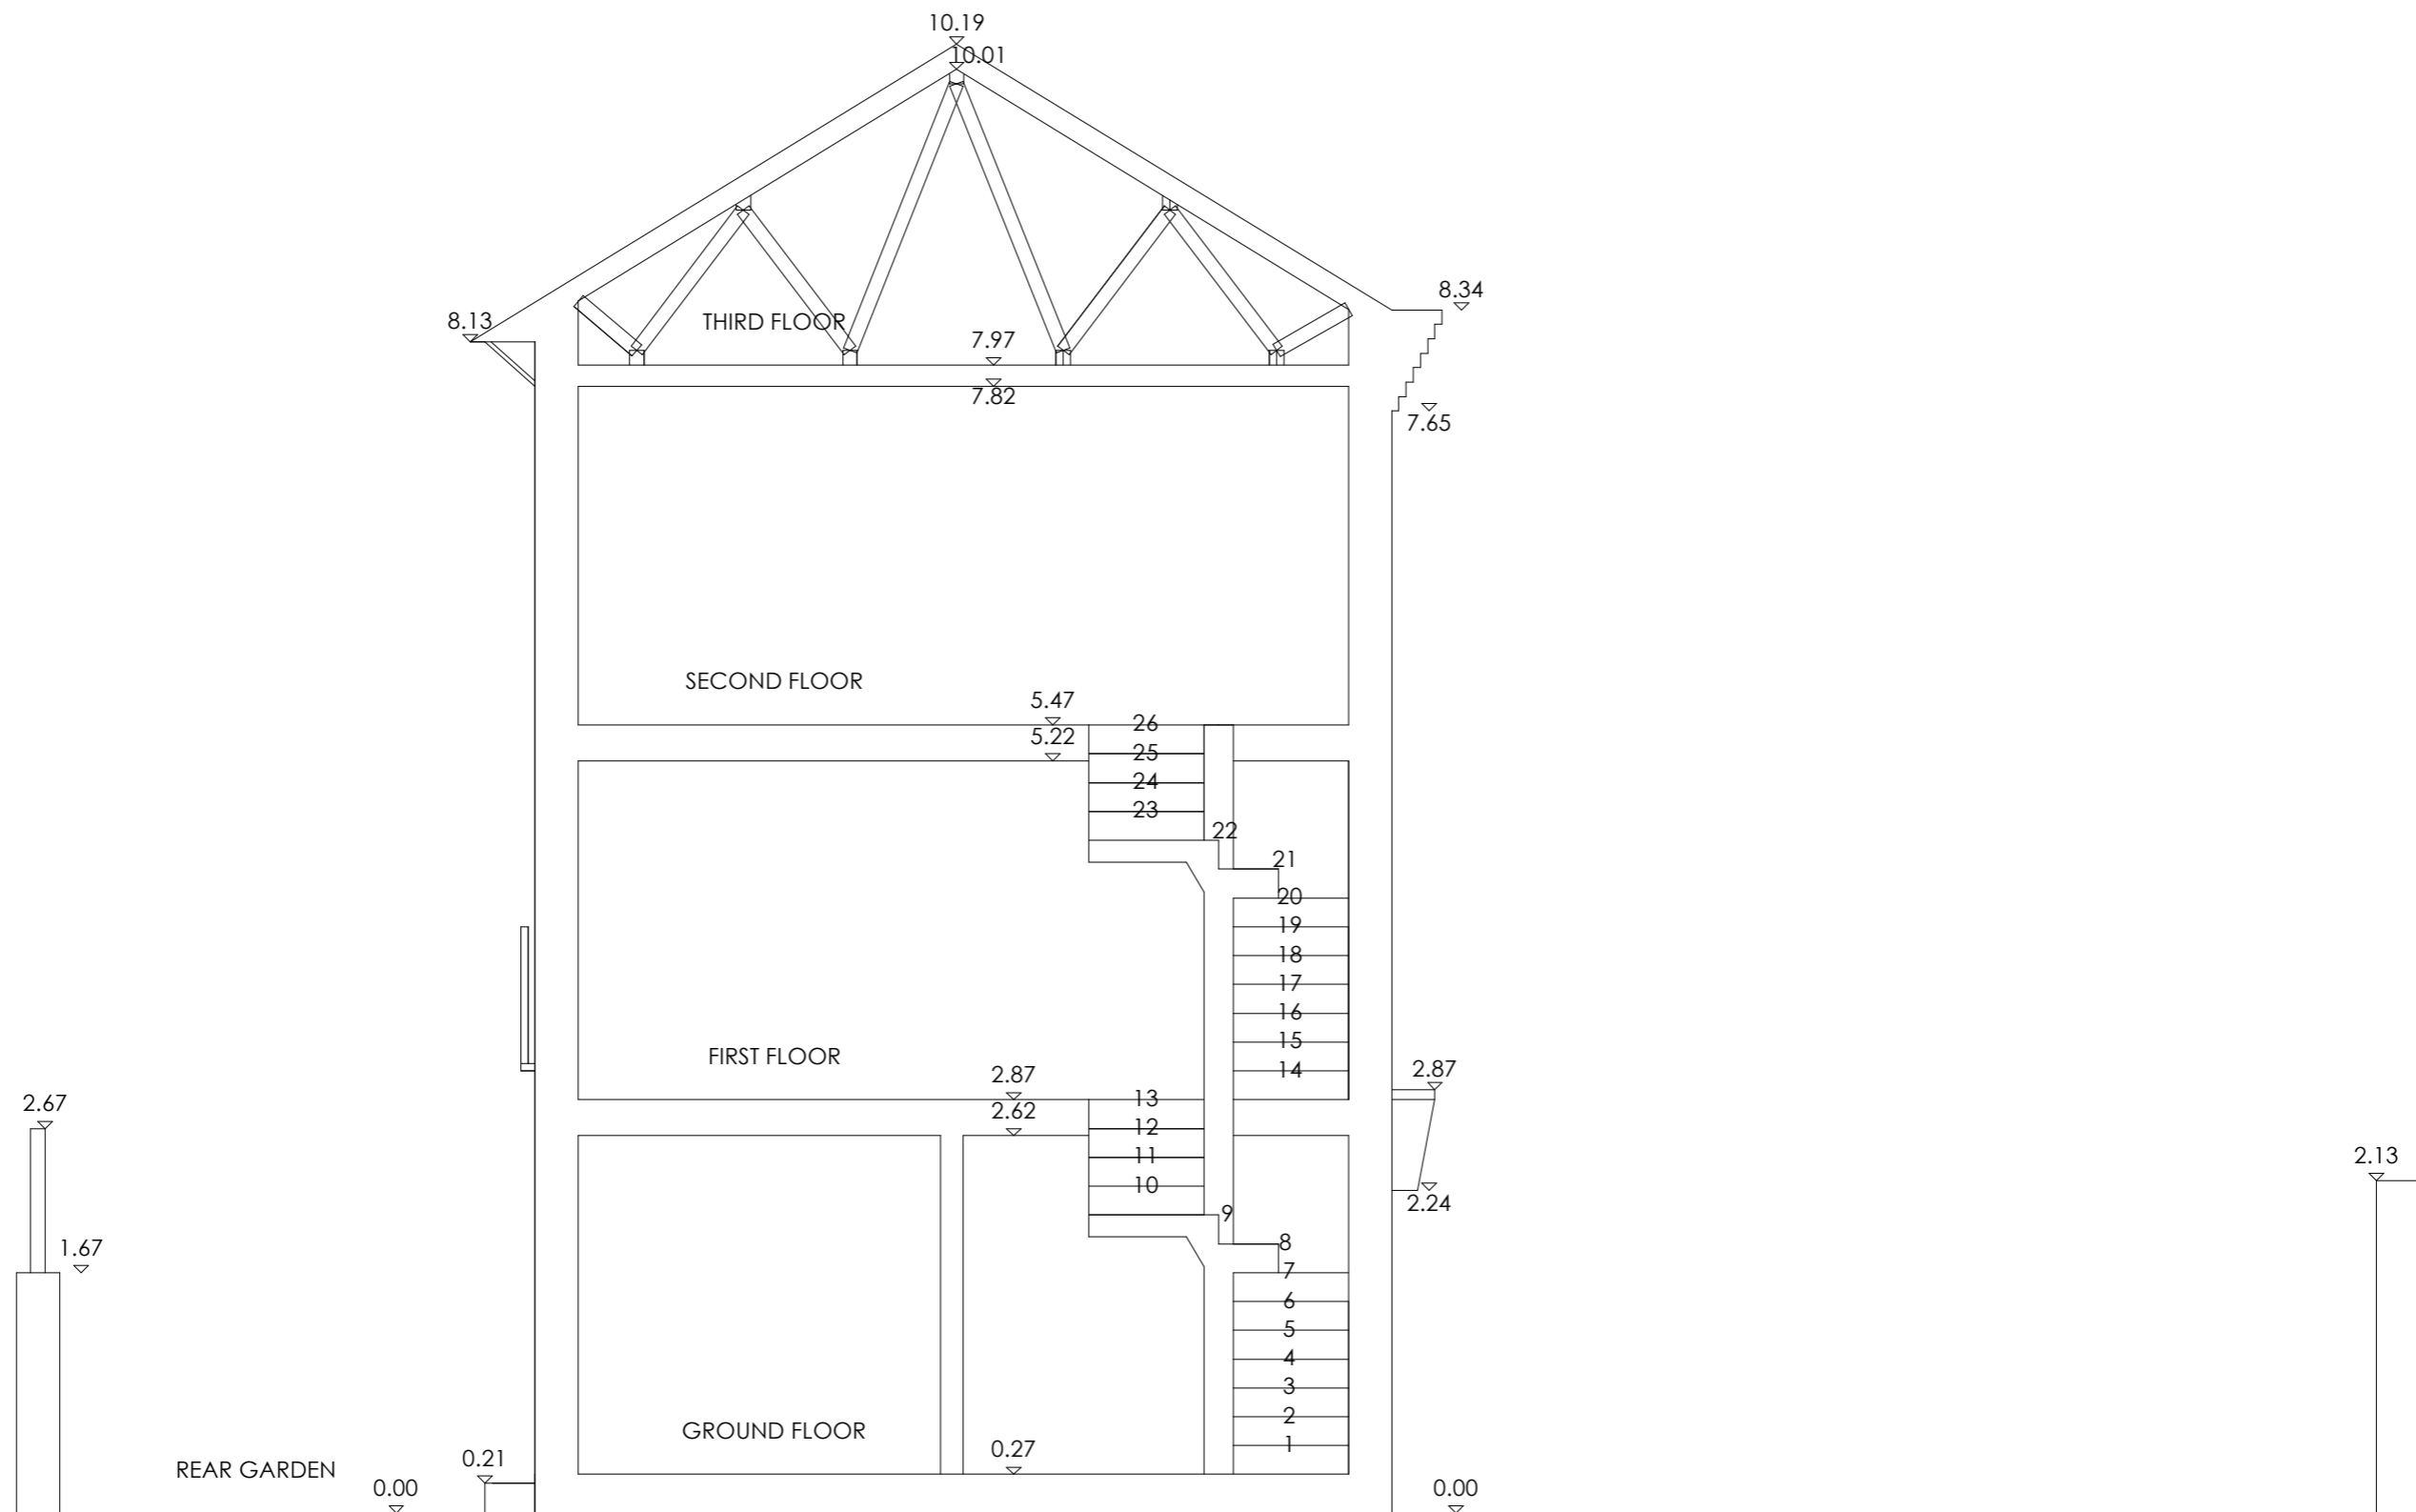


Revisions



**MANOR PROPERTY DEVELOPMENT**  
 35 PERCY STREET, LONDON W1T 2DQ  
 T + 44 (0)20 7267 6003  
 WWW.MANORCO.COM

Project 29 ST PAULS MEWS, LONDON NW1 9TZ	Status	Drawn	Checked
Drawing Title EXISTING SECTION AA	Scale 1.50 @ A3	Date 27.9.14	Revision
	Drwg. No. 29SPM/00/06		
Copyright Manor Ltd. Do not scale from this drawing. Issued for purposes indicated only. All dimensions to be checked on site.			

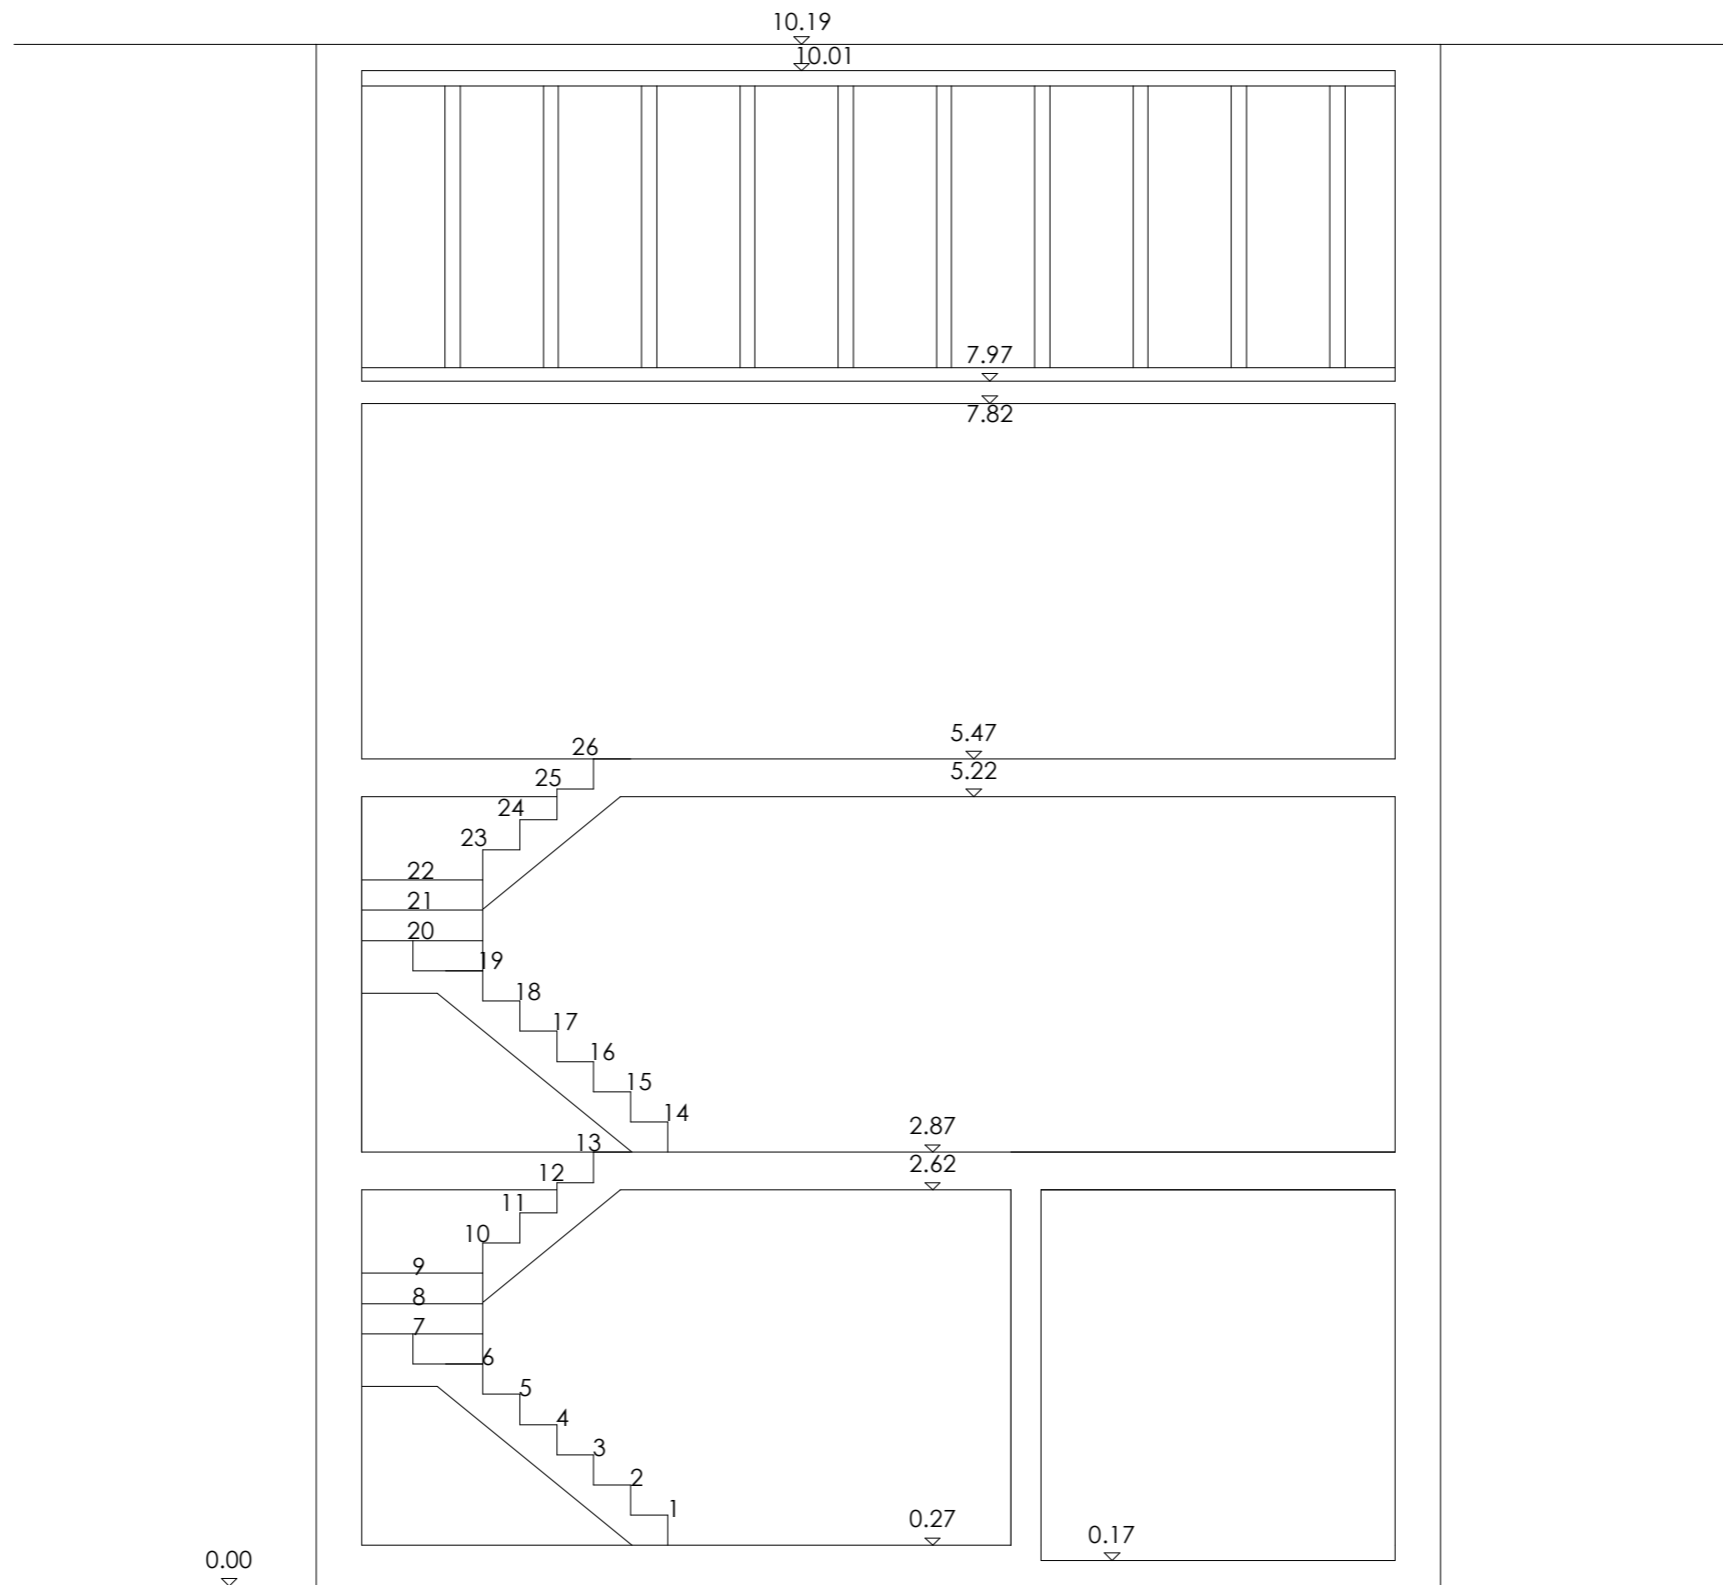

Revisions



**MANOR PROPERTY DEVELOPMENT**  
 35 PERCY STREET, LONDON W1T 2DQ  
 T + 44 (0)20 7267 6003  
 WWW.MANORCO.COM

Project 29 ST PAULS MEWS, LONDON NW1 9TZ	Status Drawn	Checked
Drawing Title EXISTING SECTION BB	Scale 1.50 @ A3	Date 27.9.14
	Drwg. No. 29SPM/00/07	Revision
Copyright Manor Ltd. Do not scale from this drawing. Issued for purposes indicated only. All dimensions to be checked on site.		