



ST PAUL'S MEWS

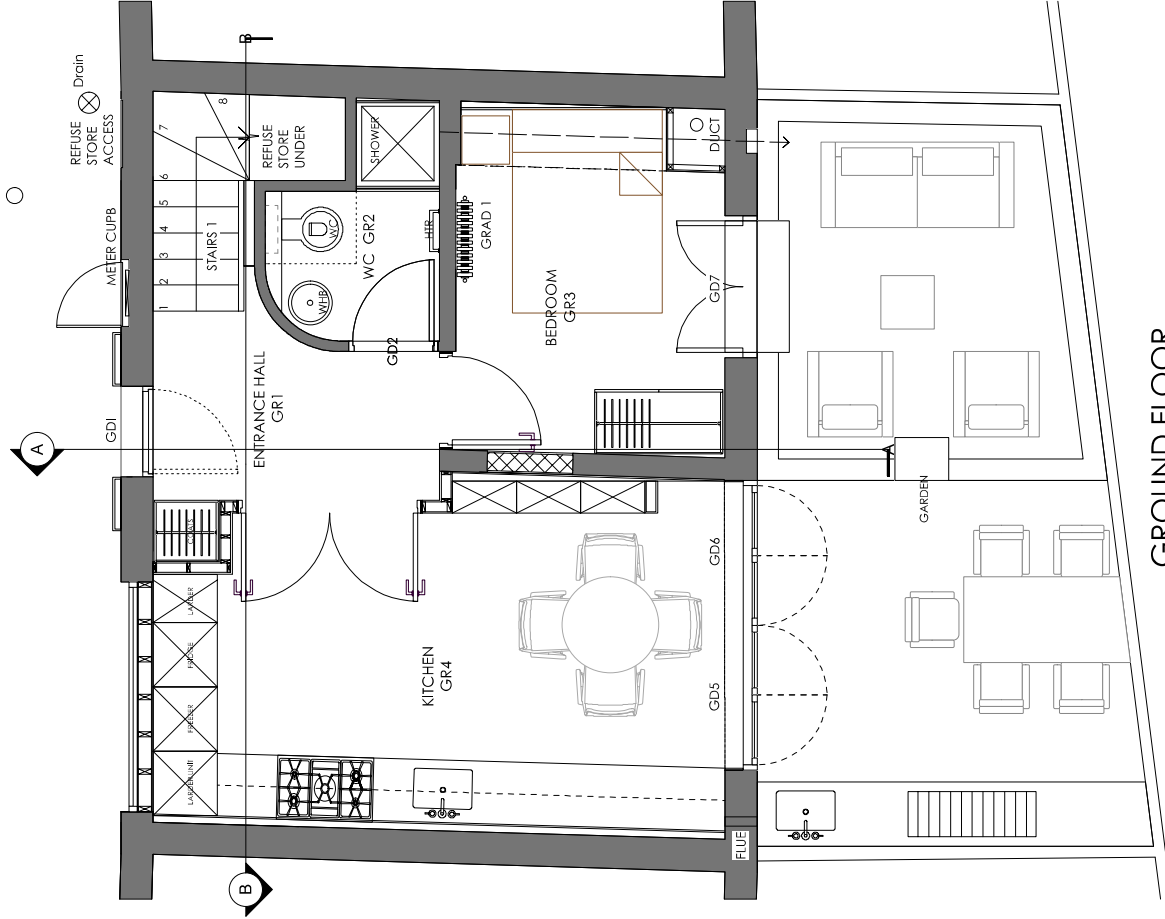


GROUND FLOOR

 

Revisions

ST PAUL'S MEWS

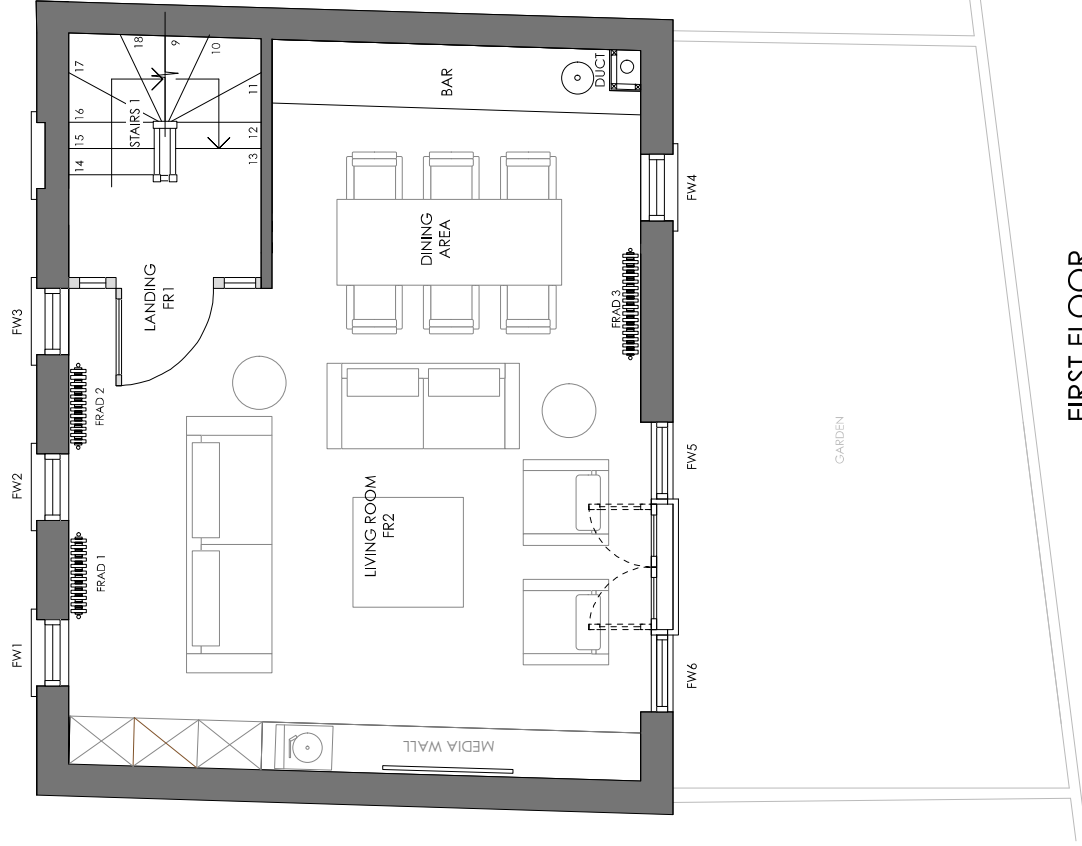

FIRST FLOOR

MANOR PROPERTY DEVELOPMENT  
35 PERCY STREET, LONDON W1T 2DQ  
T +44 (0)20 7267 6003  
WWW.MANORCO.COM




Project: 29 ST PAULS MEWS, LONDON NW1 9TZ  
Drawing Title: PROPOSED GROUND FLOOR AND FIRST FLOOR PLAN  
Scale: 1:50 @ A3  
Date: 27.9.14  
Revision: 29SPM/10/01


Status	Drawn	Checked
Scale	1:50 @ A3	Date
Drawg. No.	29SPM/10/01	Revision

Copyright Manor Ltd. Do not scale from this drawing. Issued for purposes indicated only. All dimensions to be checked on site.


ST PAUL'S MEWS

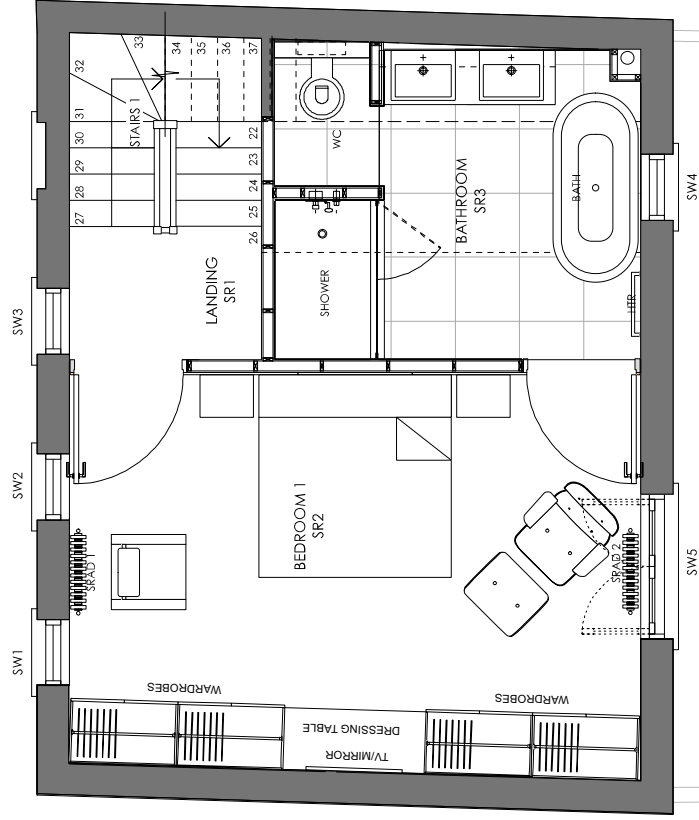

SECOND FLOOR

 

ST PAUL'S MEWS

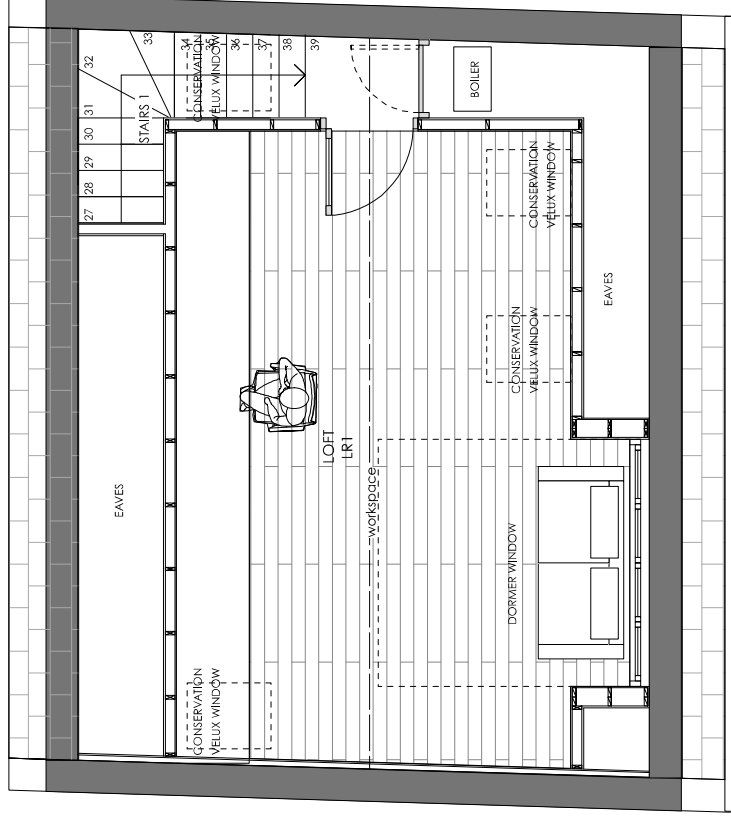

LOFT

Revisions

Project	29 ST PAULS MEWS, LONDON NW1 9TZ	Status	Drawn	Checked
Drawing Title	PROPOSED SECOND FLOOR AND LOFT PLAN	Scale	1:50 @ A3	Date
		Drawg. No.	29SPM/10/02	Revision
				27.9.14
				29SPM/10/02

MANOR PROPERTY DEVELOPMENT  
 35 PERCY STREET, LONDON W1T 2DQ  
 T +44 (0)20 7267 6003  
 WWW.MANORCO.COM



Copyright Manor Ltd. Do not scale from this drawing. Issued for purposes indicated only. All dimensions to be checked on site.



ROOF



Revisions

Project	29 ST PAULS MEWS, LONDON NW1 9TZ	Status	Drawn	Checked
Drawing Title	PROPOSED ROOF PLAN	Scale	1:50 @ A3	Date
		Dwg. No.	29SPM/10/03	Revision
				27.9.14


**MANOR PROPERTY DEVELOPMENT**  
 35 PERCY STREET, LONDON W1T 2DQ  
 T +44 (0)20 7267 6003  
 WWW.MANORCO.COM



Copyright Manor Ltd. Do not scale from this drawing. Issued for purposes indicated only. All dimensions to be checked on site.


CONSERVATION  
VELUX WINDOW

CONSERVATION  
VELUX WINDOW

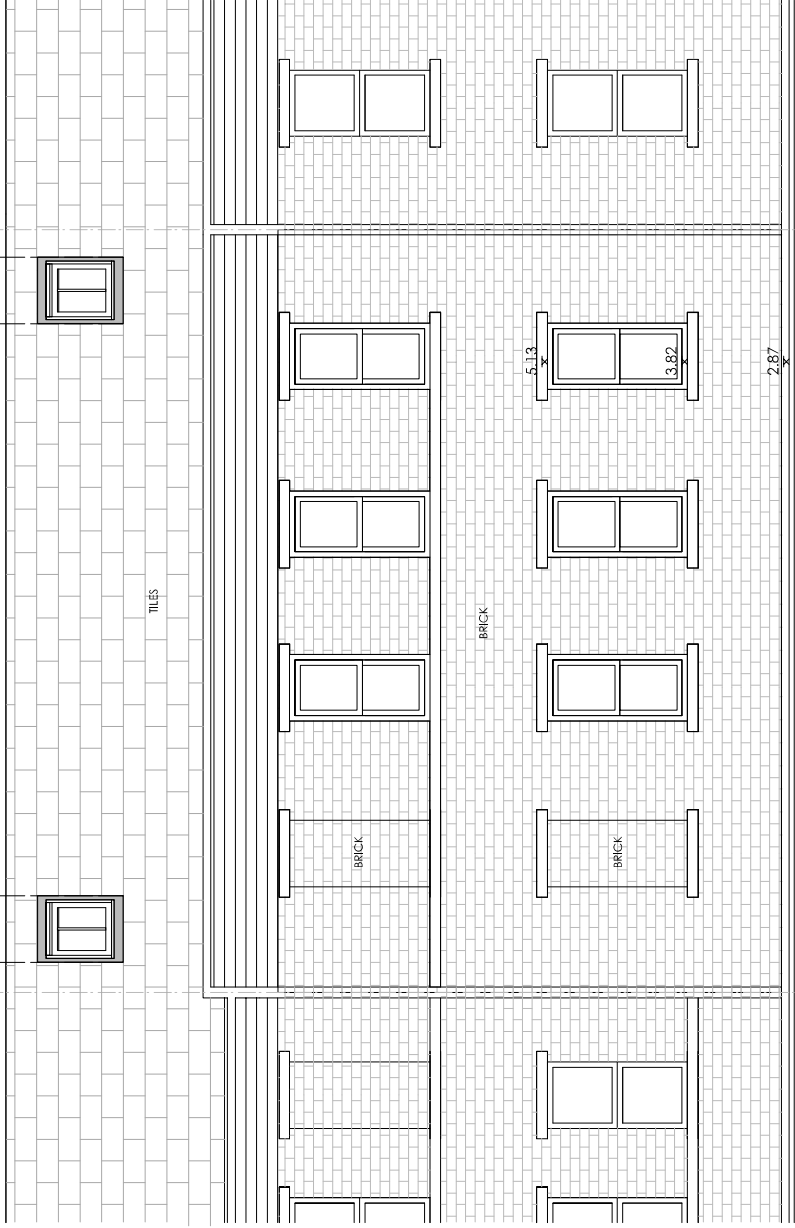

PAINTED TIMBER  
(BLUE)

2.24

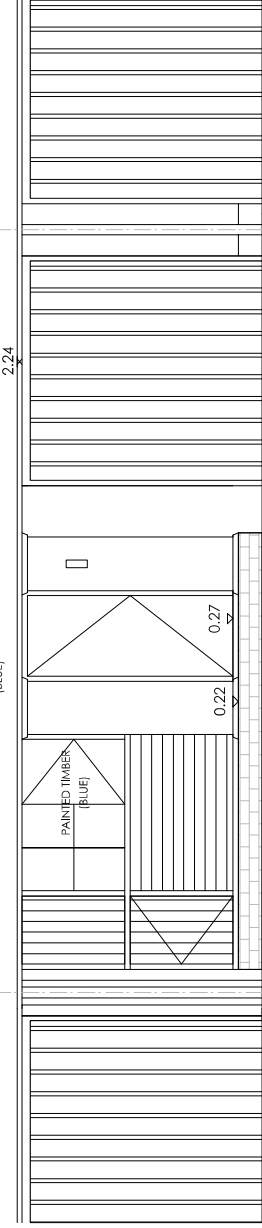

Revisions




**MANOR PROPERTY DEVELOPMENT**  
 35 PERCY STREET, LONDON W1T 2DQ  
 T +44 (0)20 7267 6003  
 WWW.MANORCO.COM

Project  
**29 ST PAULS MEWS, LONDON NW1 9TZ**  
 Drawing title  
**PROPOSED FRONT ELEVATION**

Status	Drawn	Checked
Scale	1.50 @ A3	Date
Dwg. No.	29SPM/10/04	Revision
		27.9.14

Copyright Manor Ltd. Do not scale from this drawing. Issued for purposes indicated only. All dimensions to be checked on site.

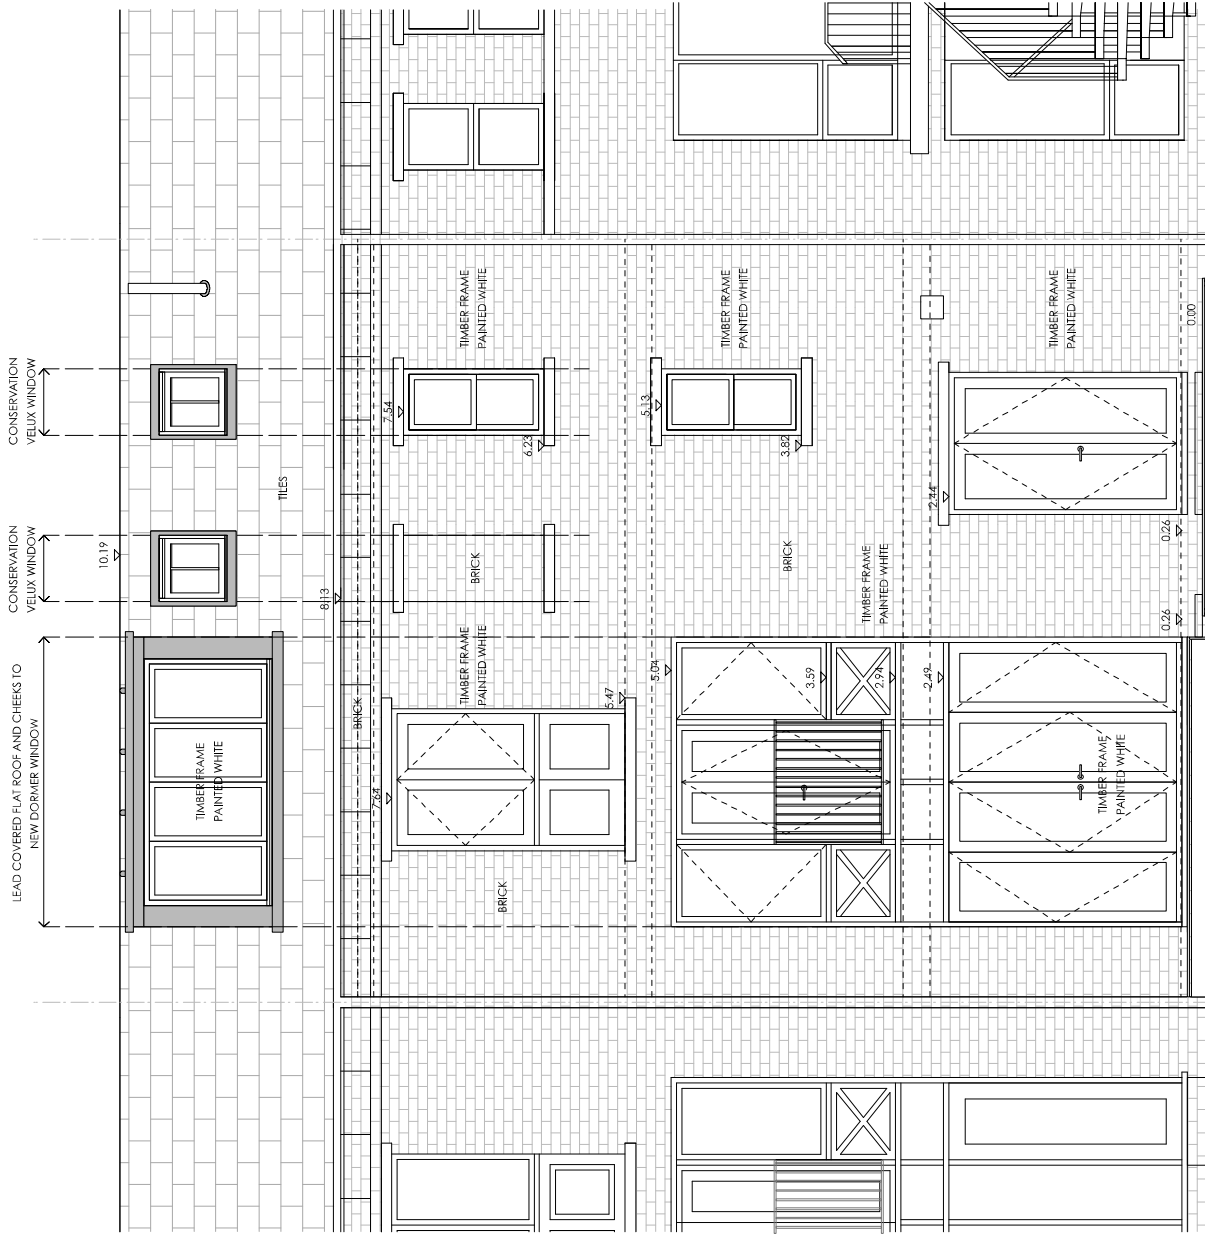

Revisions



**MANOR PROPERTY DEVELOPMENT**  
 35 PERCY STREET, LONDON W1T 2DQ  
 T + 44 (0)20 7267 6003  
 WWW.MANORCO.COM


Project: 29 ST PAULS MEWS, LONDON NW1 9TZ

Drawing Title: PROPOSED REAR ELEVATION


Status: Drawn Checked

Scale: 1:50 @ A3  
 Date: 27.9.14  
 Drawg. No.: 29SPM/10/05  
 Revision:

Copyright Manor Ltd. Do not scale from this drawing. Issued for purposes indicated only. All dimensions to be checked on site.

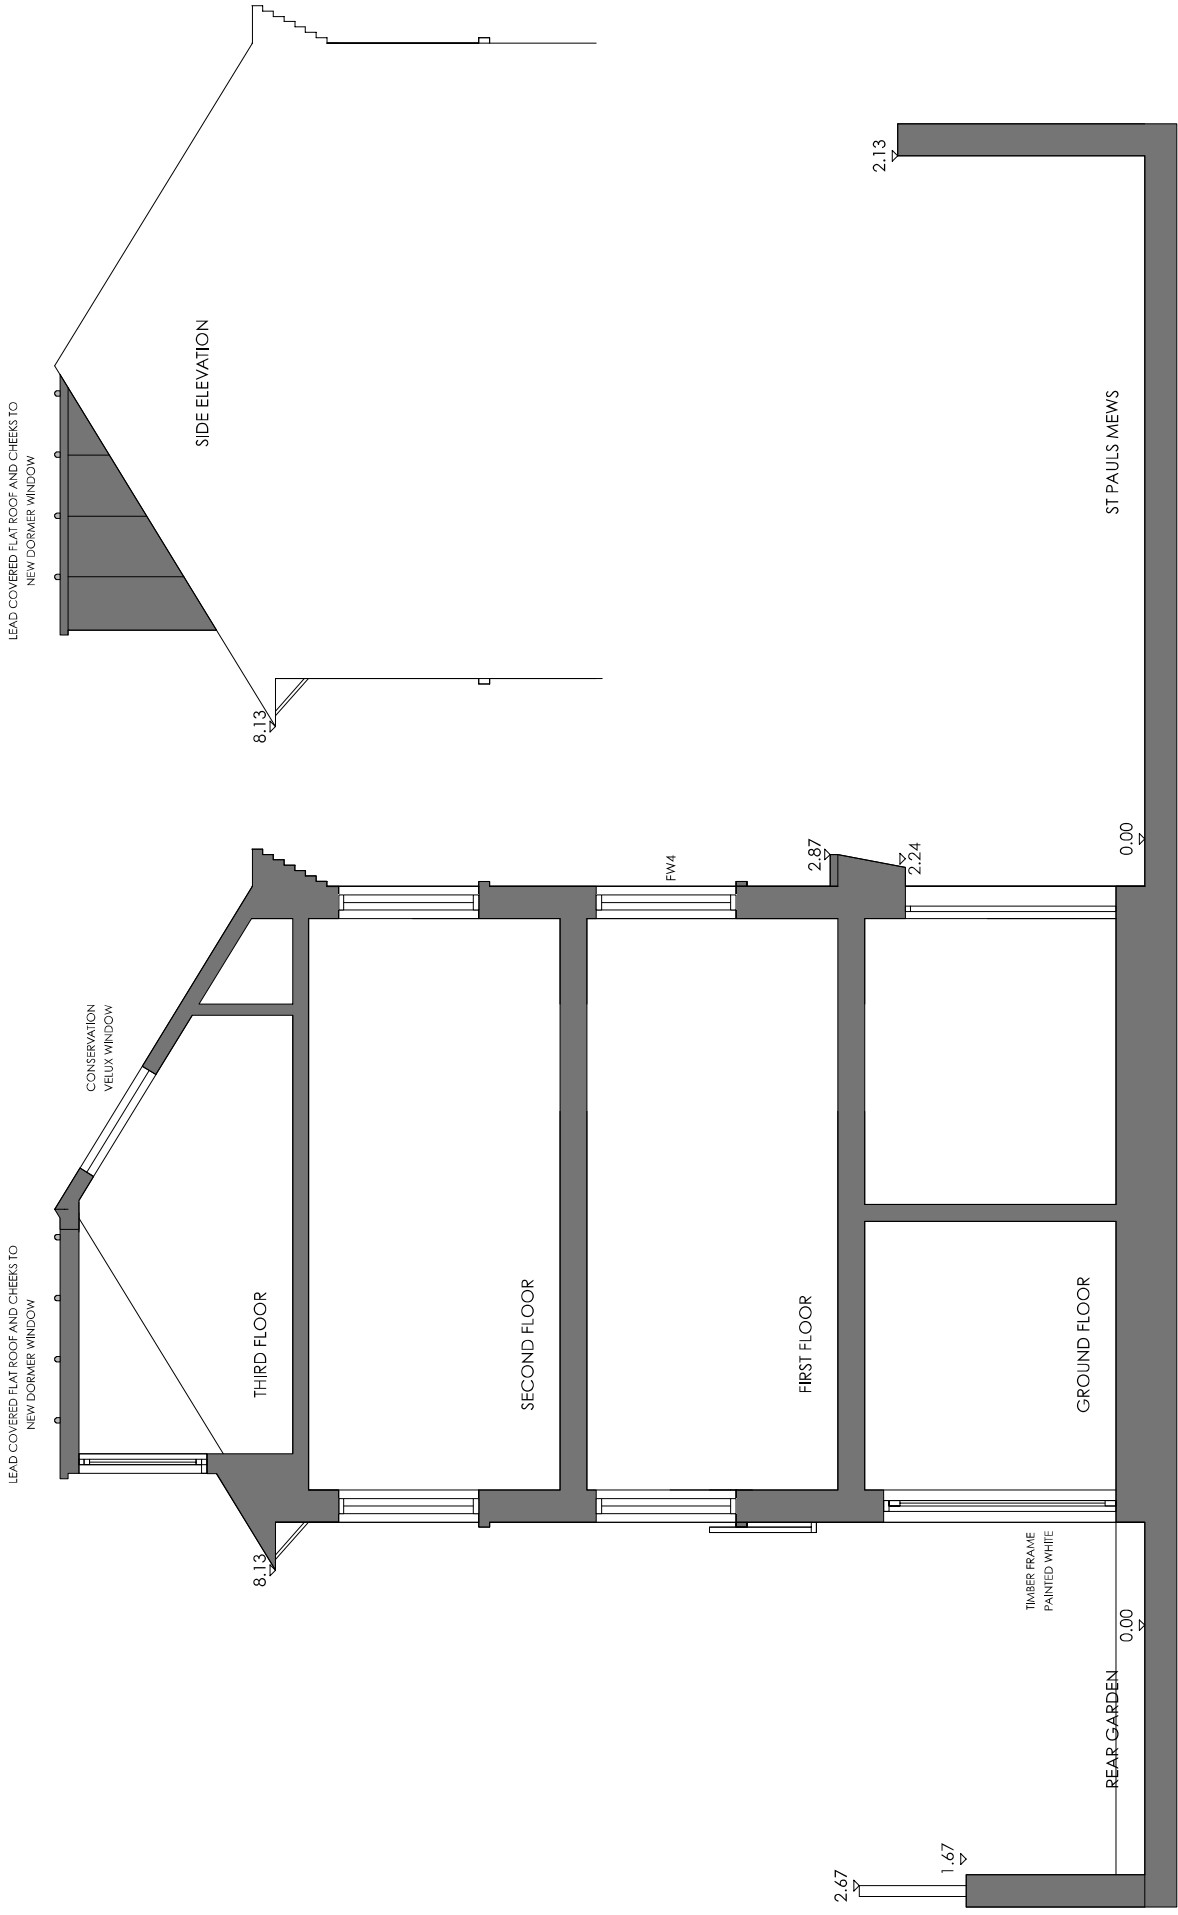

Revisions

 



**MANOR PROPERTY DEVELOPMENT**  
 35 PERCY STREET, LONDON W1T 2DQ  
 T + 44 (0)20 7267 6003  
 WWW.MANORCO.COM

Project	29 ST PAULS MEWS, LONDON NW1 9TZ	Status	Drawn	Checked
Drawing Title	PROPOSED SECTION AA	Scale	1:50 @ A3	Date
		Drawg. No.	29SPM/10/06	Revision
				27.9.14

Copyright Manor Ltd. Do not scale from this drawing. Issued for purposes indicated only. All dimensions to be checked on site.

LEAD COVERED FLAT ROOF AND CHEEKS TO  
NEW DORMER WINDOW

10.19

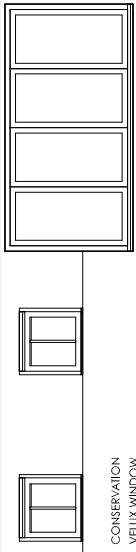


7.97


7.82

5.47

5.22

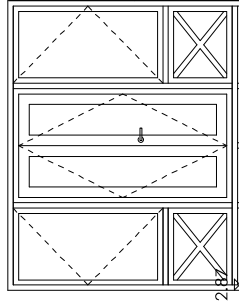

2.17

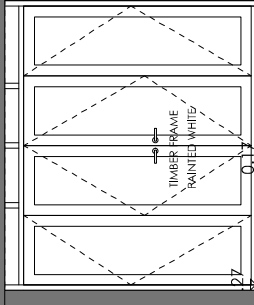

0.77

0.00



Revisions

**MANOR PROPERTY DEVELOPMENT**  
35 PERCY STREET, LONDON W1T 2DQ  
T +44 (0)20 7287 6003  
WWW.MANORCO.COM



Project  
29 ST PAULS MEWS, LONDON NW1 9TZ  
Drawing Title  
PROPOSED SECTION BB

Status	Drawn	Checked
Scale	1.50 @ A3	Date
Drawg. No.	29SPM/10/07	Revision
		27.9.14

Copyright Manor Ltd. Do not scale from this drawing. Issued for purposes indicated only. All dimensions to be checked on site.