


48 courthope road

front elevation

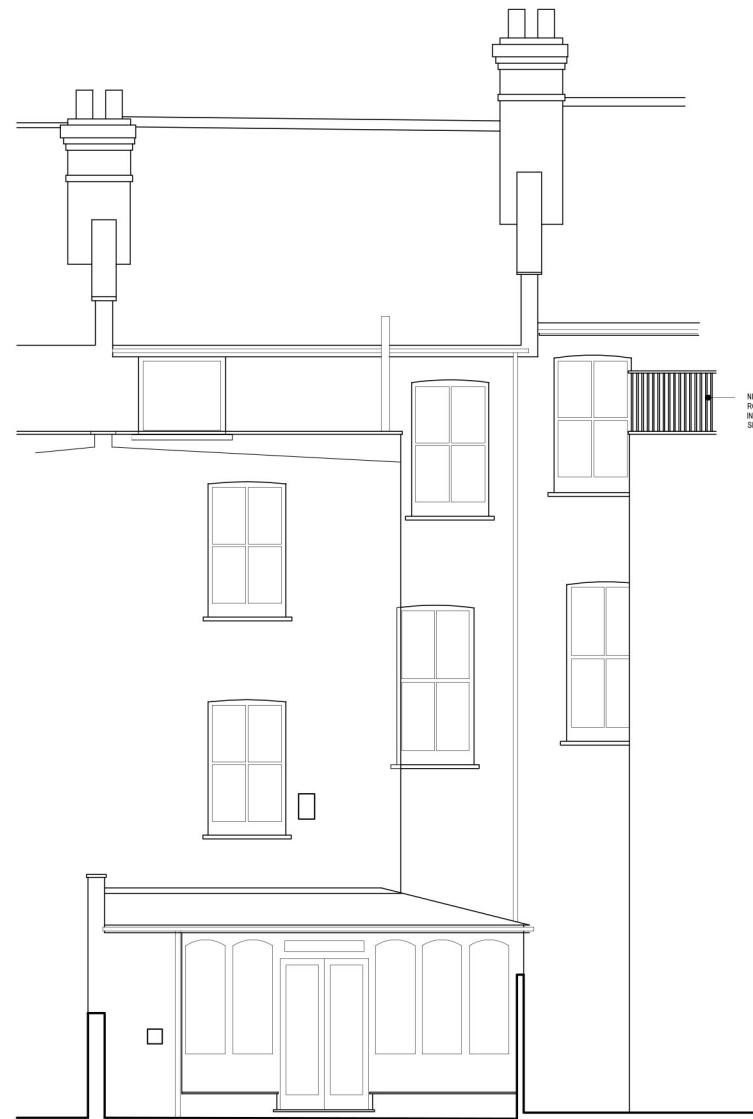

48 courthope road

rear elevation



existing site photograph showing
neighbours existing roof terrace

| rev. | description | date: | init |
|---|-------------|---------------------------|--------------------|
| EXISTING | | | |
| project: EXTENSION & REFURBISHMENT @ 48 COURTHOPE ROAD HAMPSTEAD, LONDON | | date: SEPT' 14 | drawn by: JM |
| client: MR & MRS ELLIOTT | | project no. 2014-0258 | |
| title: EXISTING ELEVATIONS | | checked by: SM | scale: 1:100-A3 |
| | | dwg no.: 0258-(EX)-002 | revision |

mcgarry-moon architects

48 courthope road, hampstead, london

Copyright McGarry-Moon Architects Limited/or their clients. This drawing or any part thereof must not be copied or used in whole or in part without the written consent of McGarry-Moon Architects Limited.

9 fallahogy road
kilrea
coleraine
bt51 5sy
(+44)028 2954 2323
info@mcgarry-moon.com